


SOUTH ELEVATION - AS PROPOSED SCALE 1:100

KEY

- Existing Structure To Remain
- Existing Structure To Be Demolished
- Proposed Structure
- Steelwork as SE
- Smoke or heat and Carbon Monoxide detector

SCALE BAR

 

Date 2.8.23

ORA | design
architecture



Stonecroft, Bainton Road, Bucknell,
 Nr Bicester, Oxfordshire. OX27 7LT
 01869: 369989
 studio@oradesign.co.uk
 www.oradesign.co.uk

PROJECT

The Homestead
 Little Marsh
 Marsh Gibbon
 OX27 0AP

DRAWING STATUS

Planning and Listed Building

TITLE

Kitchen Floor plan - As Proposed

SCALE:

1:50@A3

DRAWN BY:


IDS

JOB No.

37

DRAWING No.

3

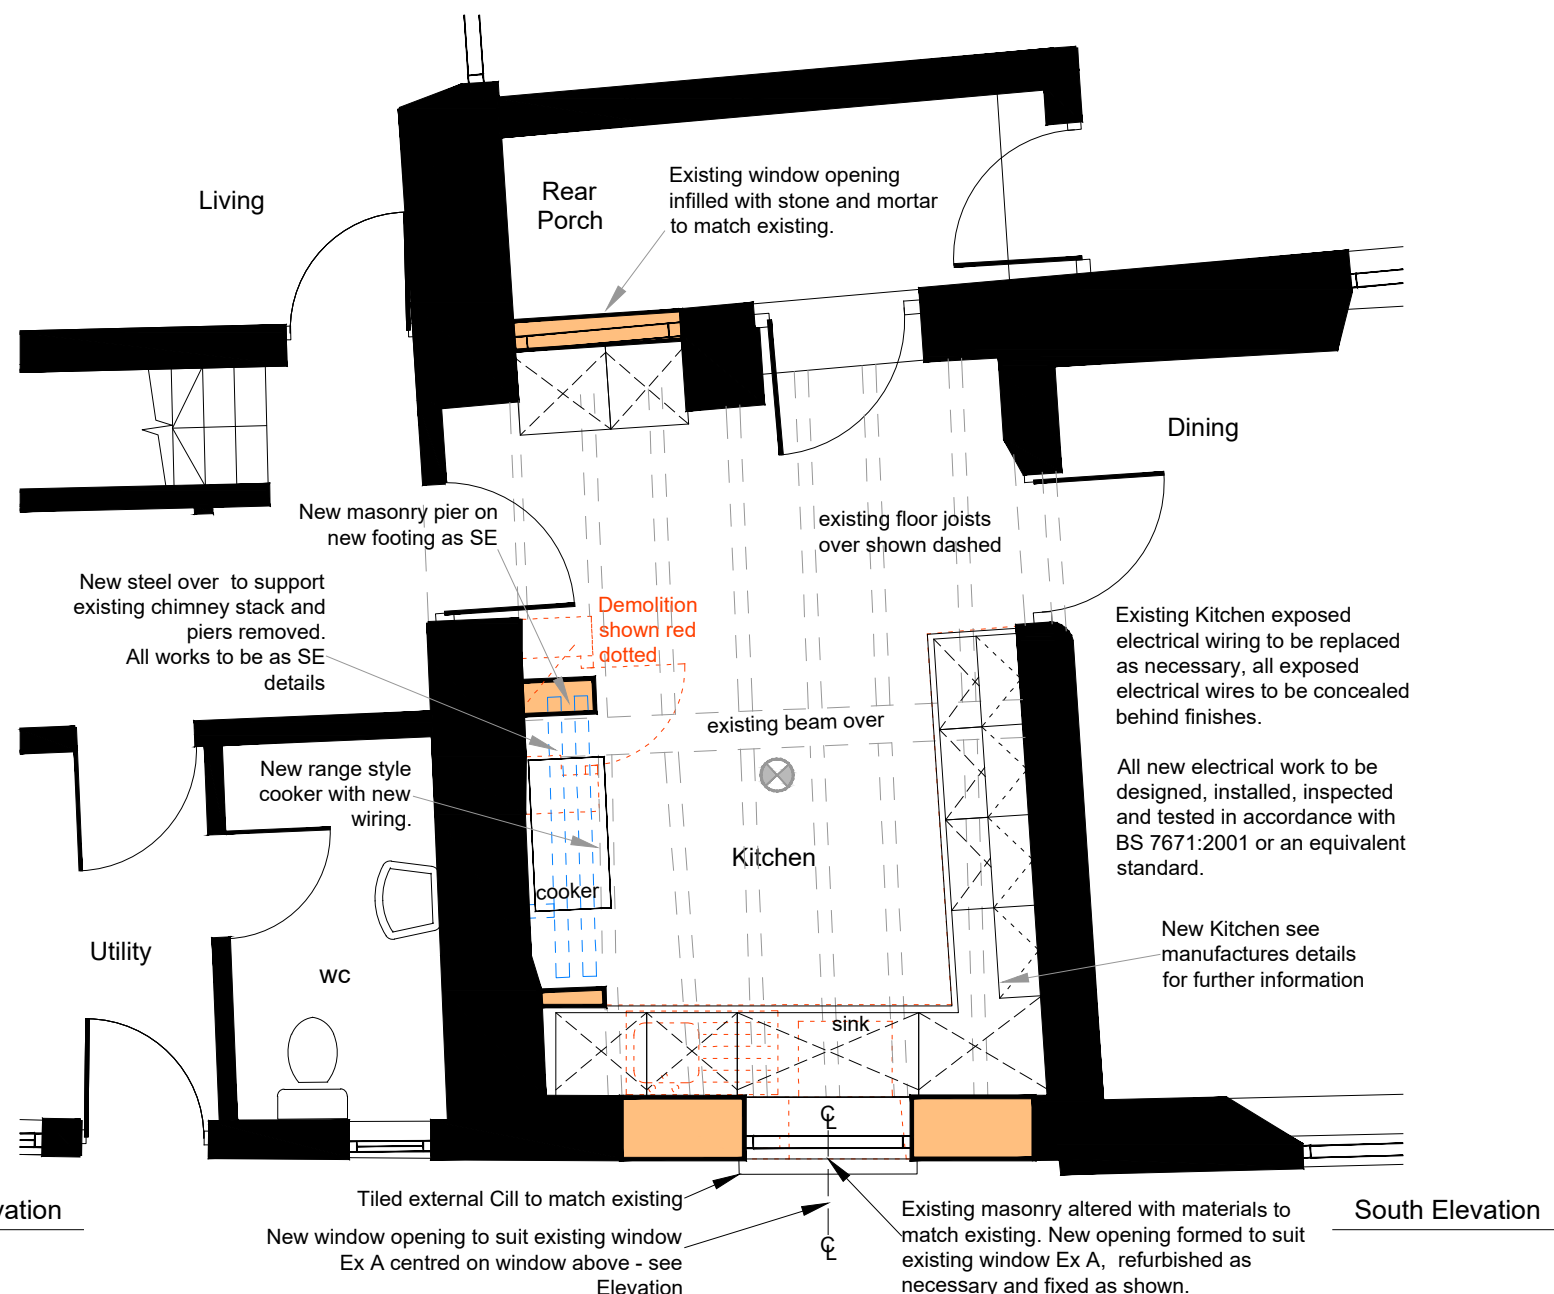

GROUND FLOOR PLAN - AS PROPOSED SCALE 1:50