



7.50m

Kingsham
Primary
School



New fence to
connect with
existing

A.27

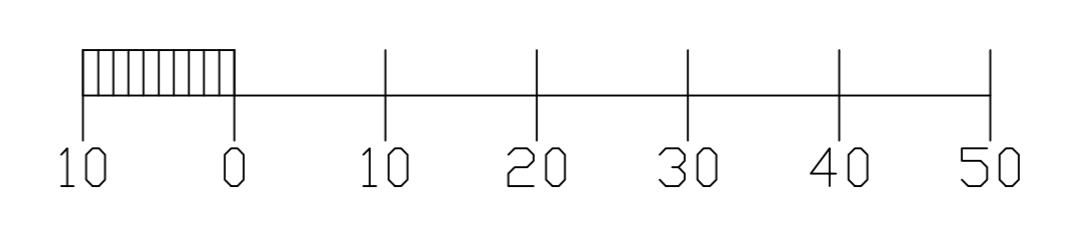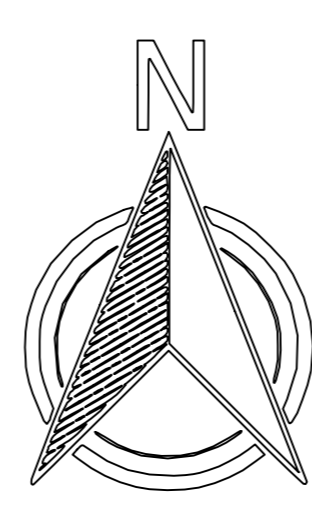

Key:

— Proposed New Fence Line (2023)

CLIENT University of Chichester Multi Academy Trust 2.03 Arran House, Bognor Regis, West Sussex. PO21 1HR Tel: 01243 793 463 W: www.unicat.org.uk	DRAWN KB/23
CONTACT K. Blow, BSc(Hons), FRICS, FCIQB, FB.Eng. Tel: 07926 976 053 email: keith.blow@chi.ac.uk	DATE 11/23
PROJECT Provision of New 'Safeguarding' Fencing & Control Gates to school entrance	AMENDMENTS
PROJECT ADDRESS Kingsham Primary School Hay Road, Chichester, West Sussex, PO19 8BN. T: 01243 784 046; E: office@kingshamprimary.org.uk	DRAWING TITLE Annotated and photo linked Site Plan - South Area 3 of 3
	SCALE 1:500 A0 paper size

