

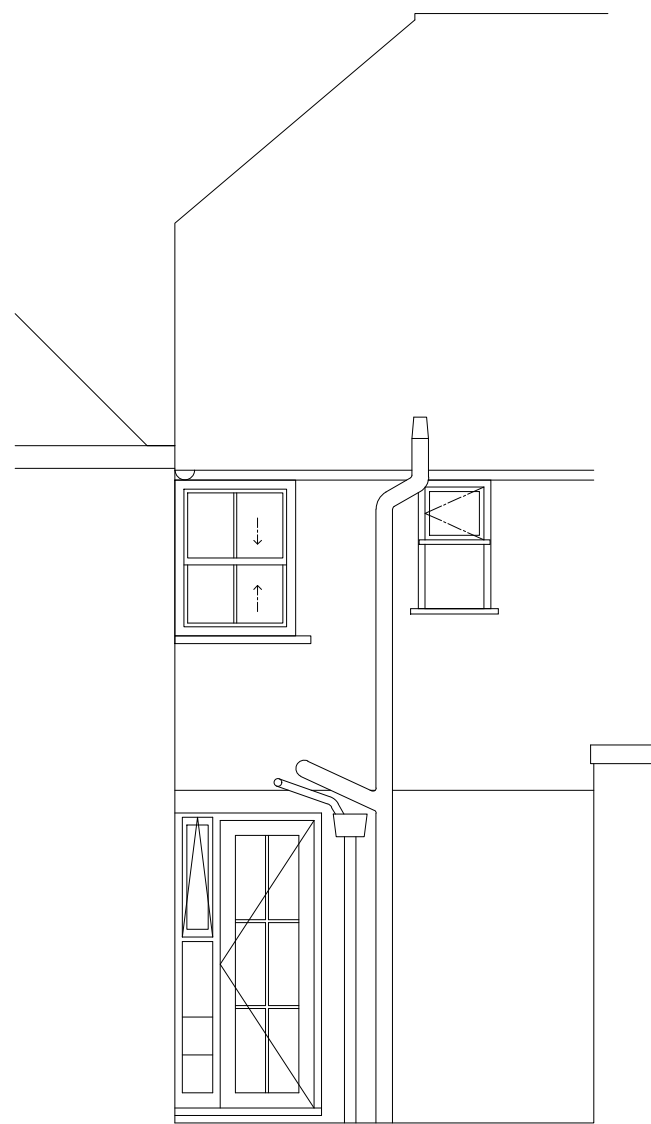
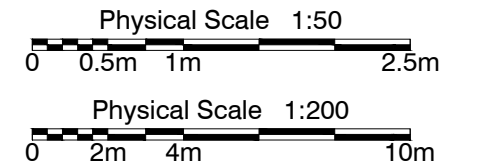



NOTES:
 Dimensions to be checked on site before commencing work. any discrepancies shall be reported to Curtis Leeves Technical Ltd. immediately.
 Do not scale from these drawings except for planning purposes. Use figured dimensions only.
 Where applicable this drawing is to be read in conjunction with other consultants' drawings.
 This drawing is the copyright of Curtis Leeves Technical Ltd. and may not be copied, altered or reproduced in any way, or passed to a third party, without written authority.

 


Existing South Elevation A
 Showing Landing Window
 Scale 1:50

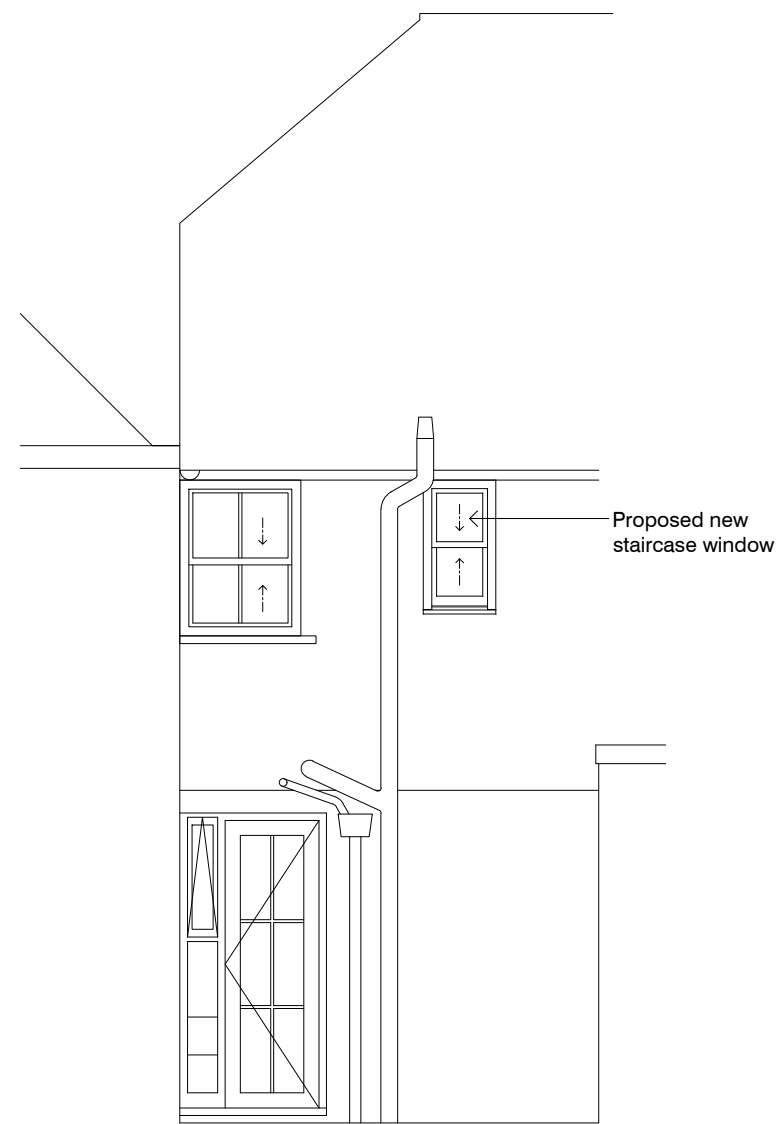


Proposed South Elevation A
 Showing Landing Window
 Scale 1:50

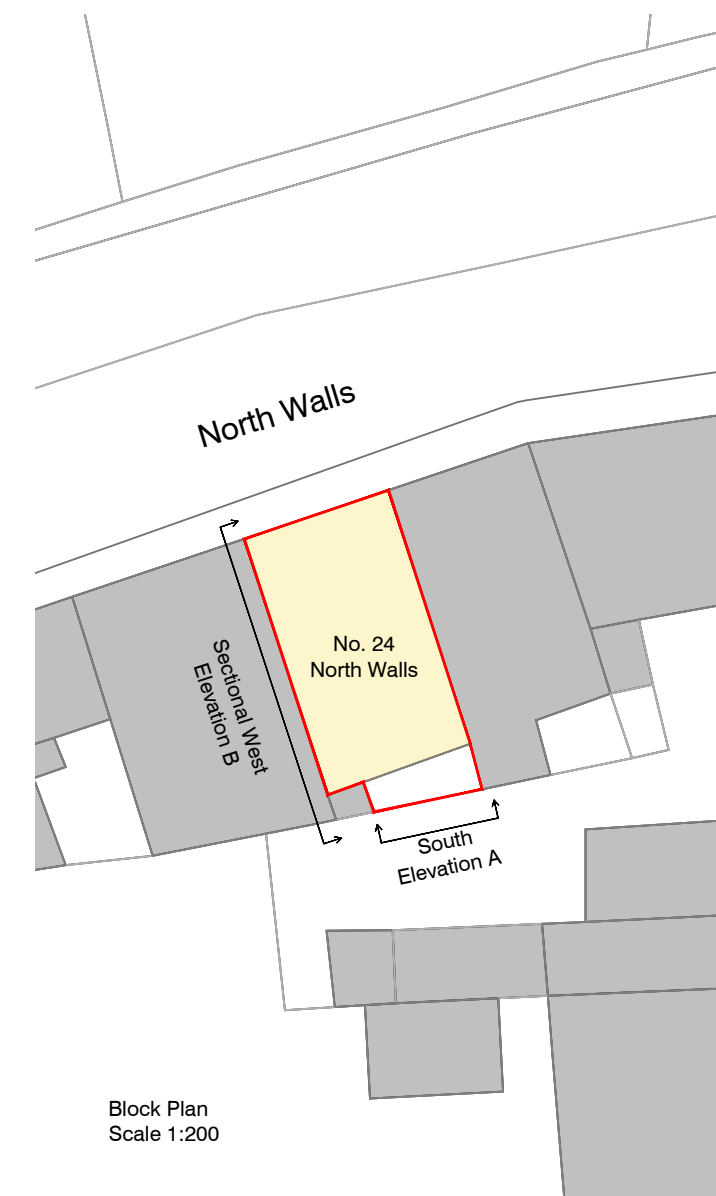

Block Plan
 Scale 1:200

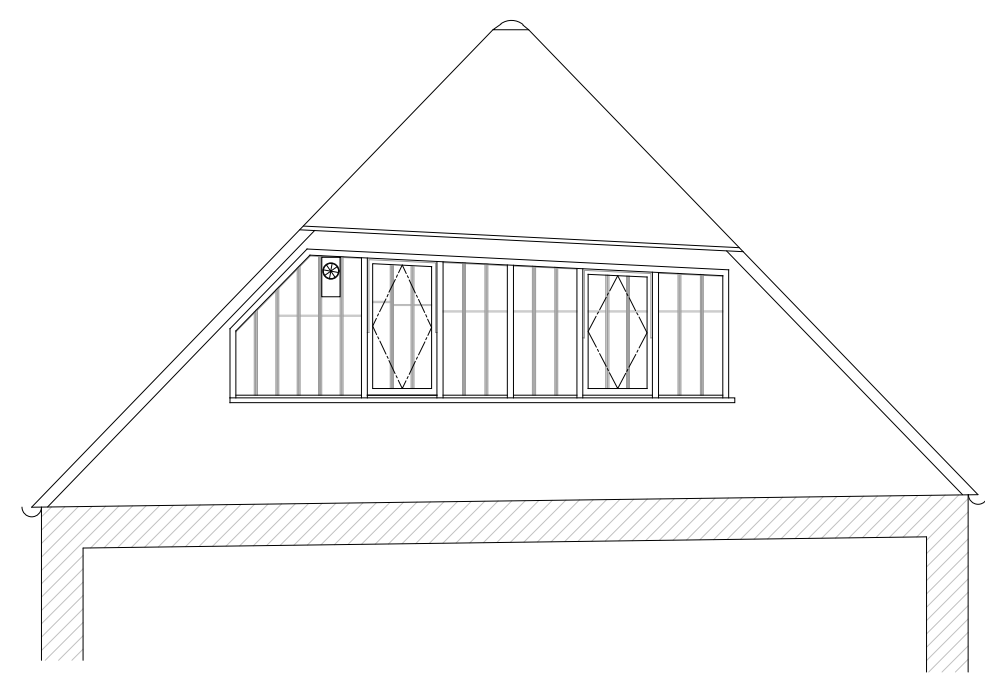

Existing Sectional West Elevation B
 Showing Top Room Window
 Scale 1:50

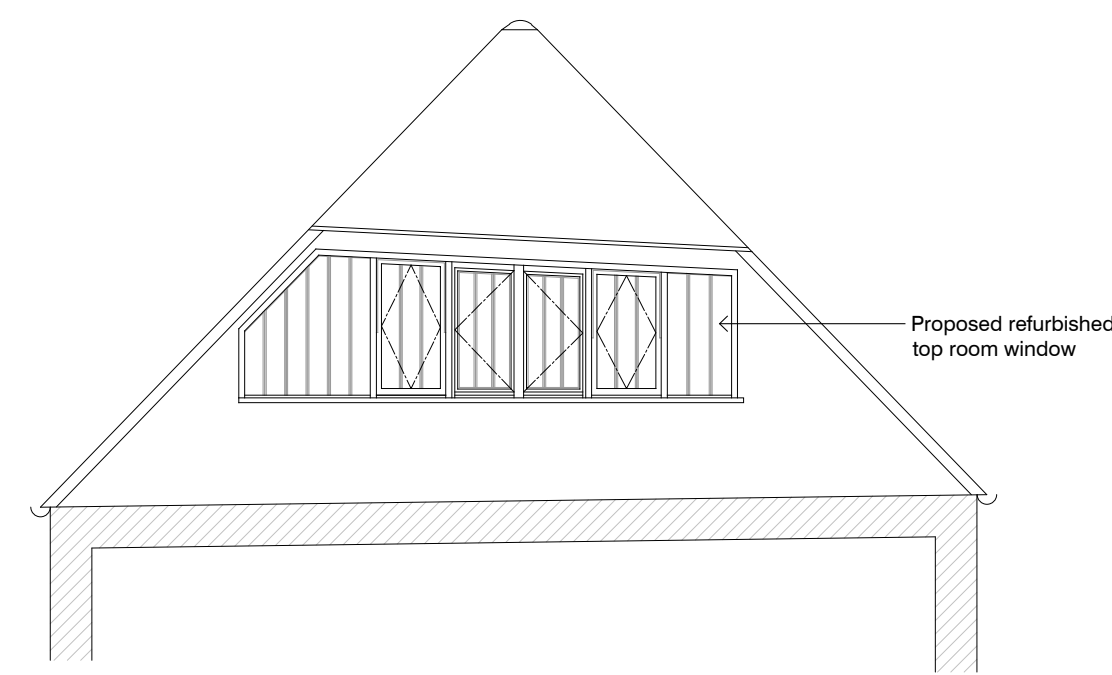

Proposed Sectional West Elevation B
 Showing Top Room Window
 Scale 1:50

rev	description	date
PLANNING		



CURTIS LEEVES TECHNICAL LTD
 01243 378070 | mail@cltechnical.co.uk

client Ms. J de Heger			
project 24 North Walls Chichester PO19 1BY			
title Block Plan, Existing & Proposed South & Sectional West Elevations			
date Nov 2023	scale @ A3 As Shown	drawn MRL	chkd GBC
project no. 2326	drawing no. 103	rev P1	