
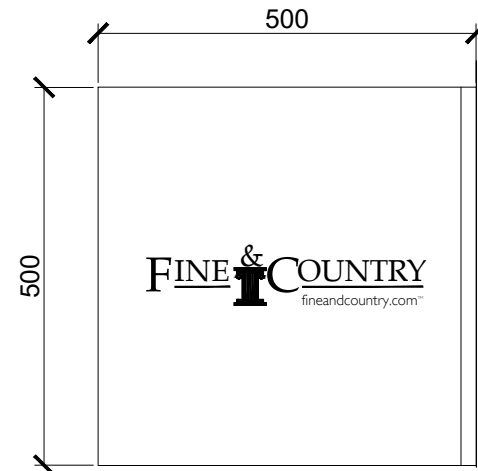



Key

Signage: aluminium, fret-cut - illuminated
 Backing: Existing render wall
 Fixing: Screw mounted
 Colour: Black #000000
 Typeface used: ASV Codar Lt/Gill Sans WGL Light
 Sample: FINE & COUNTRY

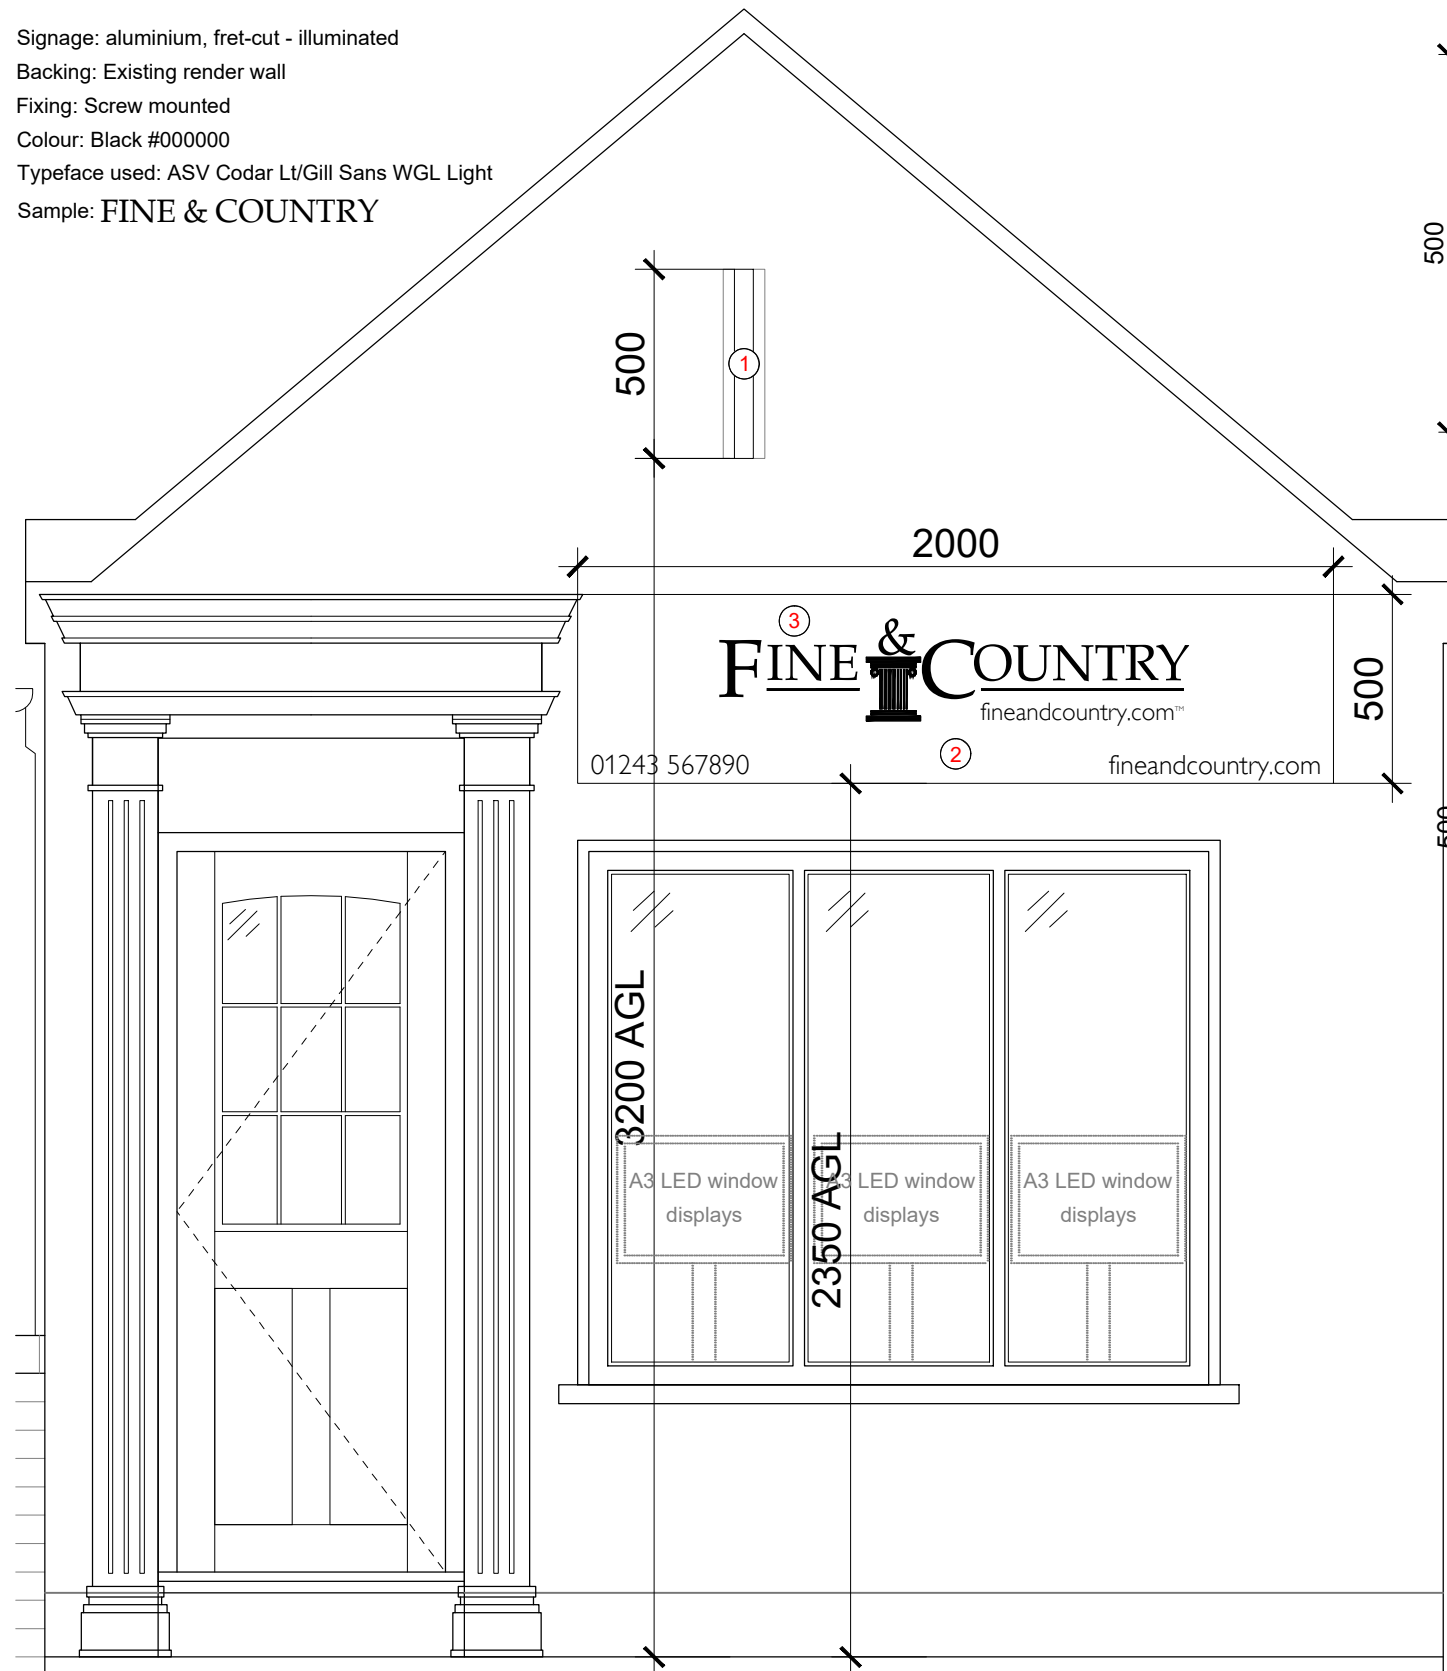

① PROJECTING WALL SIGN - AS PROPOSED
 Scale: 1:10

Folding aluminium fascia sign sprayed black with fret-cut logo and lettering, illuminated

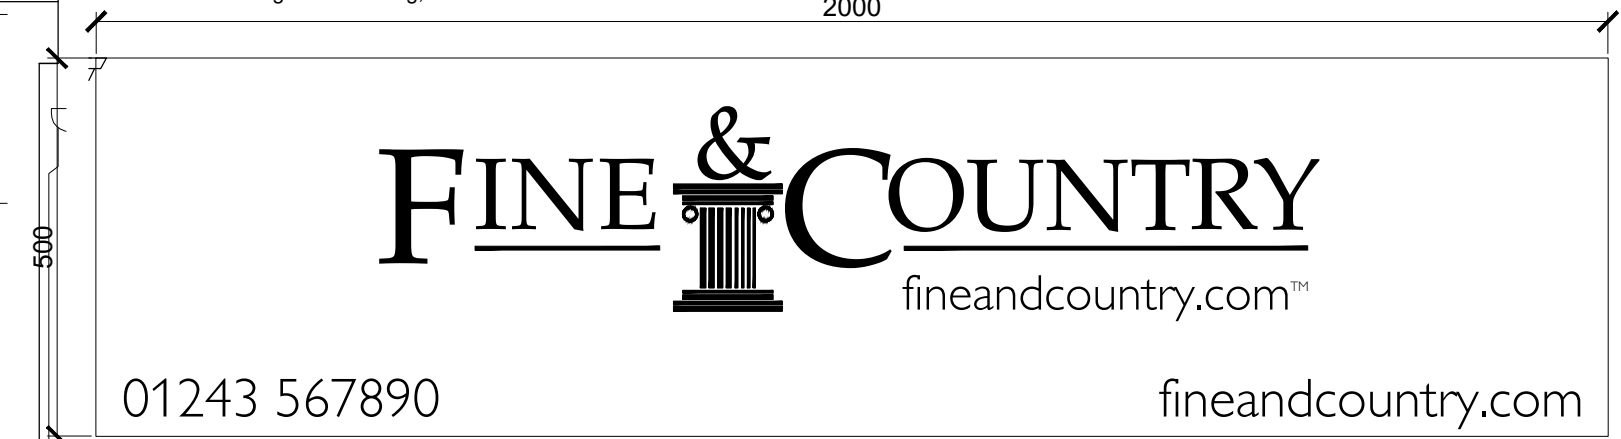


② FASCIA SIGN - AS PROPOSED
 Scale: 1:10


Folding aluminium fascia sign sprayed black with fret-cut logo and lettering, illuminated



③ FASCIA SIGN LETTERING - AS PROPOSED
 Scale: 1:5

 


① SOUTH ELEVATION - AS PROPOSED
 Scale: 1:20

 

Notes
 This drawing has been prepared for the purpose of gaining planning permission only and does not purport to be a working or contractual drawing and should not be used for any building or contractual purposes.
 This drawing has been prepared based on survey drawings and information prepared by others.
 All dimensions and levels on all drawings must be checked and verified on site before commencement of works.
© Copyright
 This drawing is the property of B Newton Architecture. No disclosure or copy of it may be made without the written permission of B Newton Architecture.

Revisions		
Date	Rev	Details
30/10/2023	/	Issued for Information
10/11/2023	/	Issued for Information
16/11/2023	A	Issued for Information

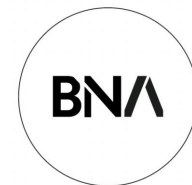

B. Newton Architecture
 B. Newton Architecture
 Chichester, West Sussex
T: +44 788 609 1177
 E: bnewtonarchitecture@gmail.com

Project Title & Address
Fine & Country
 13A Oving Road, Chichester
 West Sussex, PO19 7EG

Drawing Title
Advertisement Details
 as Proposed

Scale	Creation Date	Status
VAR@A3	Oct 2023	PLAN
Project No.	Drawing No.	Revision
139	160	A

PLAN