



Key

- ① Existing render
- ② Slate roof tiles
- ③ Timber cladding
- ④ Felted flat roof
- ⑤ Flint wall
- ⑥ Cast iron rainwater goods

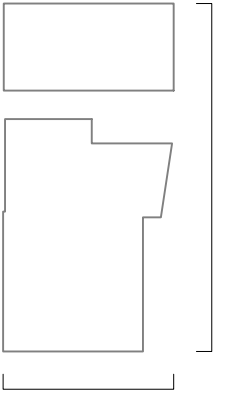



① SOUTH ELEVATION - AS EXISTING
Scale: 1:50

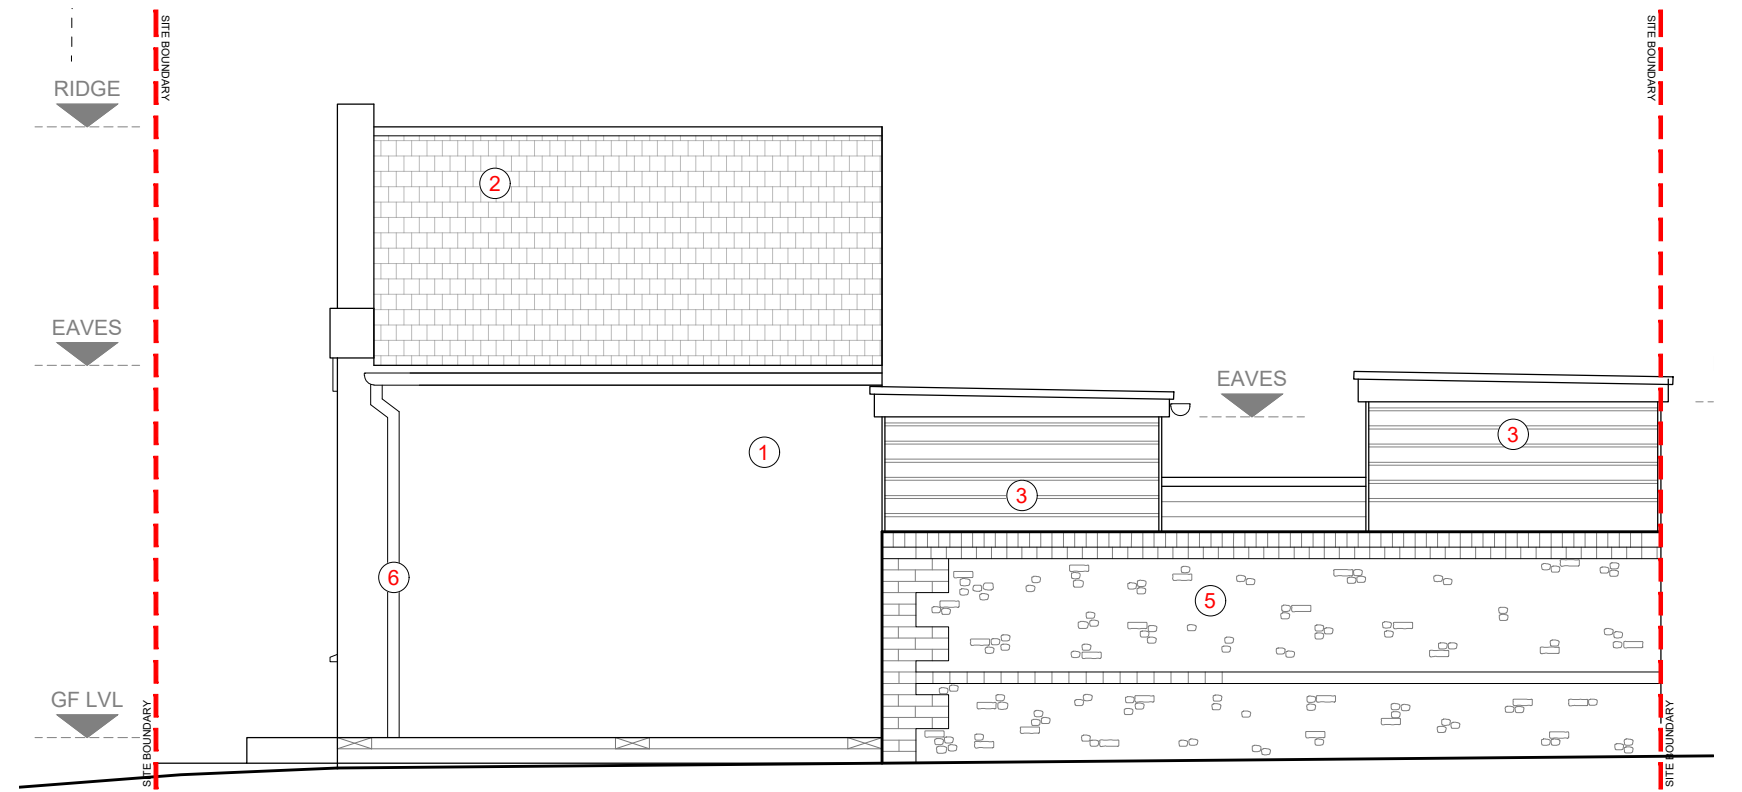

② EAST ELEVATION - AS EXISTING
Scale: 1:50

① ELEVATIONS - AS EXISTING
Scale: 1:50

 

<p>Notes This drawing has been prepared for the purpose of gaining planning permission only and does not purport to be a working or contractual drawing and should not be used for any building or contractual purposes. This drawing has been prepared based on survey drawings and information prepared by others. All dimensions and levels on all drawings must be checked and verified on site before commencement of works.</p> <p>© Copyright This drawing is the property of B Newton Architecture. No disclosure or copy of it may be made without the written permission of B Newton Architecture.</p>	<p>Revisions</p> <table border="1"> <thead> <tr> <th>Date</th> <th>Rev</th> <th>Details</th> </tr> </thead> <tbody> <tr> <td>30/10/2023</td> <td>/</td> <td>Issued for Information</td> </tr> <tr> <td>10/11/2023</td> <td>/</td> <td>Issued for Information</td> </tr> </tbody> </table>		Date	Rev	Details	30/10/2023	/	Issued for Information	10/11/2023	/	Issued for Information	 <p>B.Newton Architecture B.Newton Architecture Chichester, West Sussex T: +44 788 609 1177 E: bnewtonarchitecture@gmail.com</p>	<p>Project Title & Address Fine & Country 13A Oving Road, Chichester West Sussex, PO19 7EG</p>		
	Date	Rev	Details												
30/10/2023	/	Issued for Information													
10/11/2023	/	Issued for Information													
<p>Drawing Title Elevations as Existing</p> <table border="1"> <thead> <tr> <th>Scale</th> <th>Creation Date</th> <th>Status</th> </tr> </thead> <tbody> <tr> <td>1:50@A3</td> <td>Oct 2023</td> <td>PLAN</td> </tr> </tbody> </table> <table border="1"> <thead> <tr> <th>Project No.</th> <th>Drawing No.</th> <th>Revision</th> </tr> </thead> <tbody> <tr> <td>139</td> <td>020</td> <td>/</td> </tr> </tbody> </table>			Scale	Creation Date	Status	1:50@A3	Oct 2023	PLAN	Project No.	Drawing No.	Revision	139	020	/	
Scale	Creation Date	Status													
1:50@A3	Oct 2023	PLAN													
Project No.	Drawing No.	Revision													
139	020	/													

PLAN