




front elevation - north

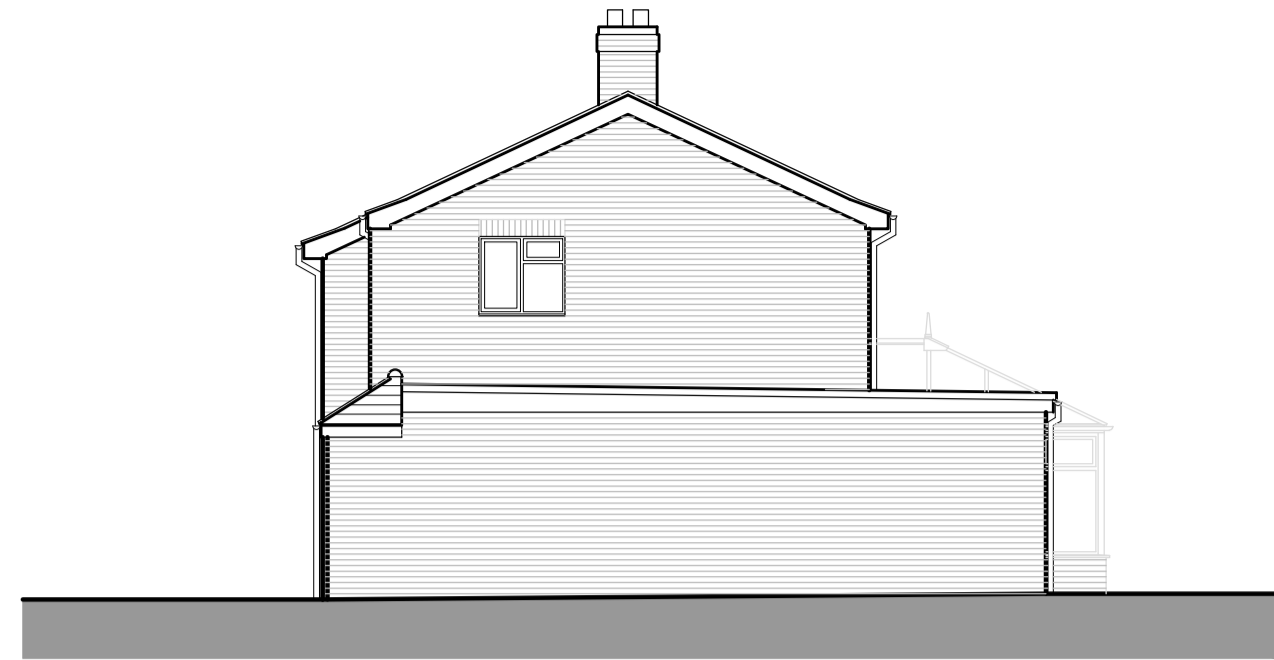



side elevation - west






rear elevation - south



side elevation - east

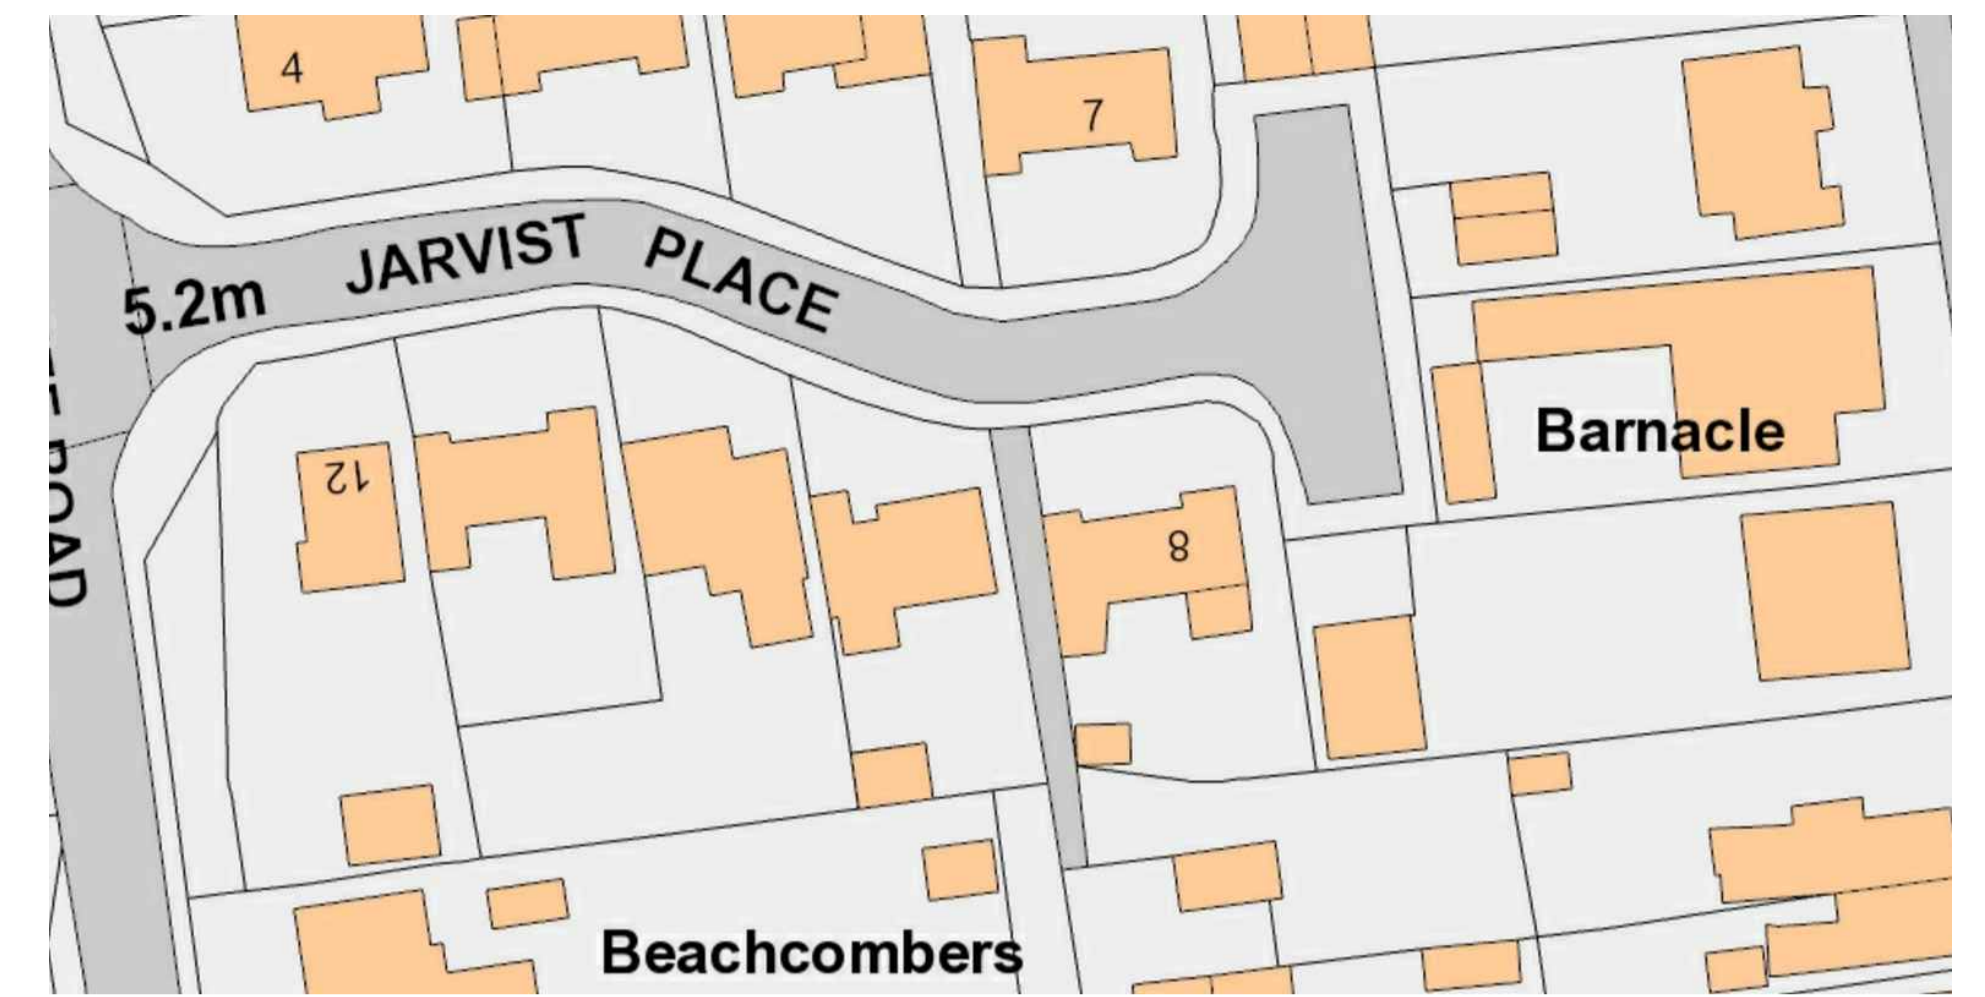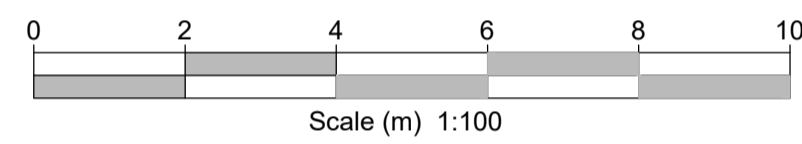


block plan  
1:500

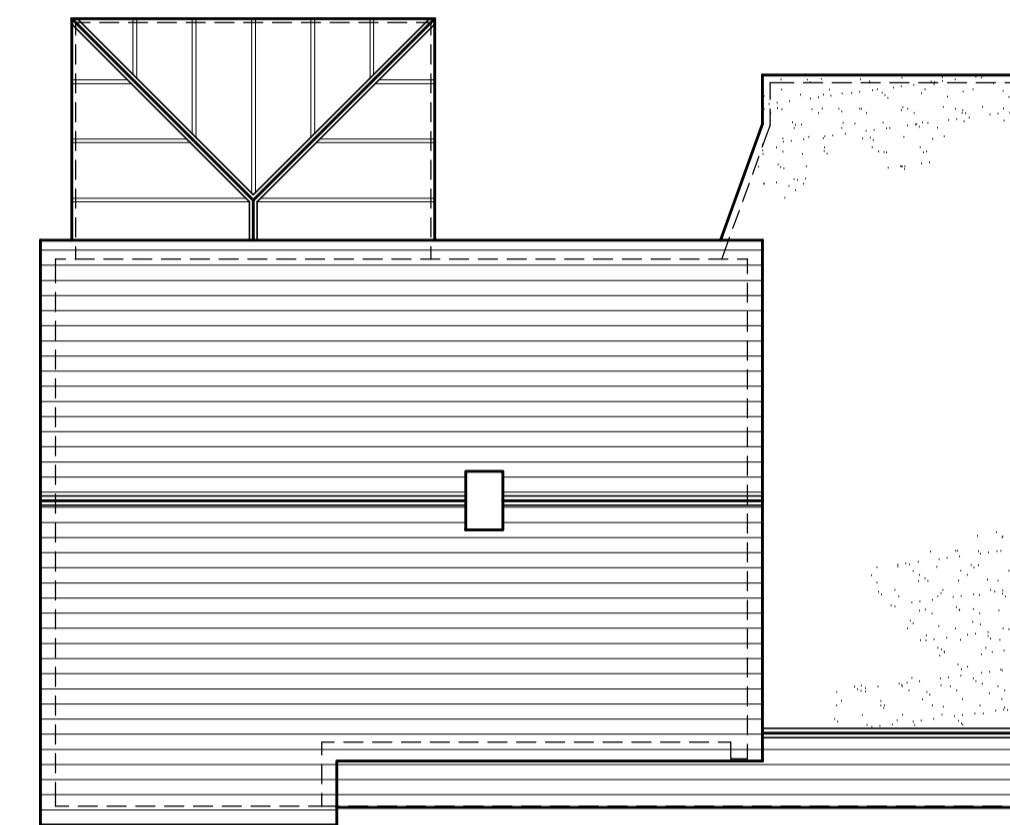 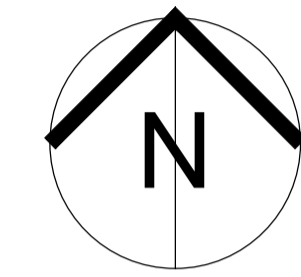


roof plan

Although PDF files provide accurate printouts of what is on screen, small discrepancies can occur which may affect the sizes of scale drawings; check the size against the scale below and contact D+GP if you require a paper original.

 


Figured dimensions are to be taken in preference to scaled dimensions, no work is to be put in hand until site dimensions have been checked and any discrepancies reported to the Architects.  
The copyright of this drawing and design remains with The Duncan+Graham Partnership.


Revisions  
A Nov 23 roof plan added

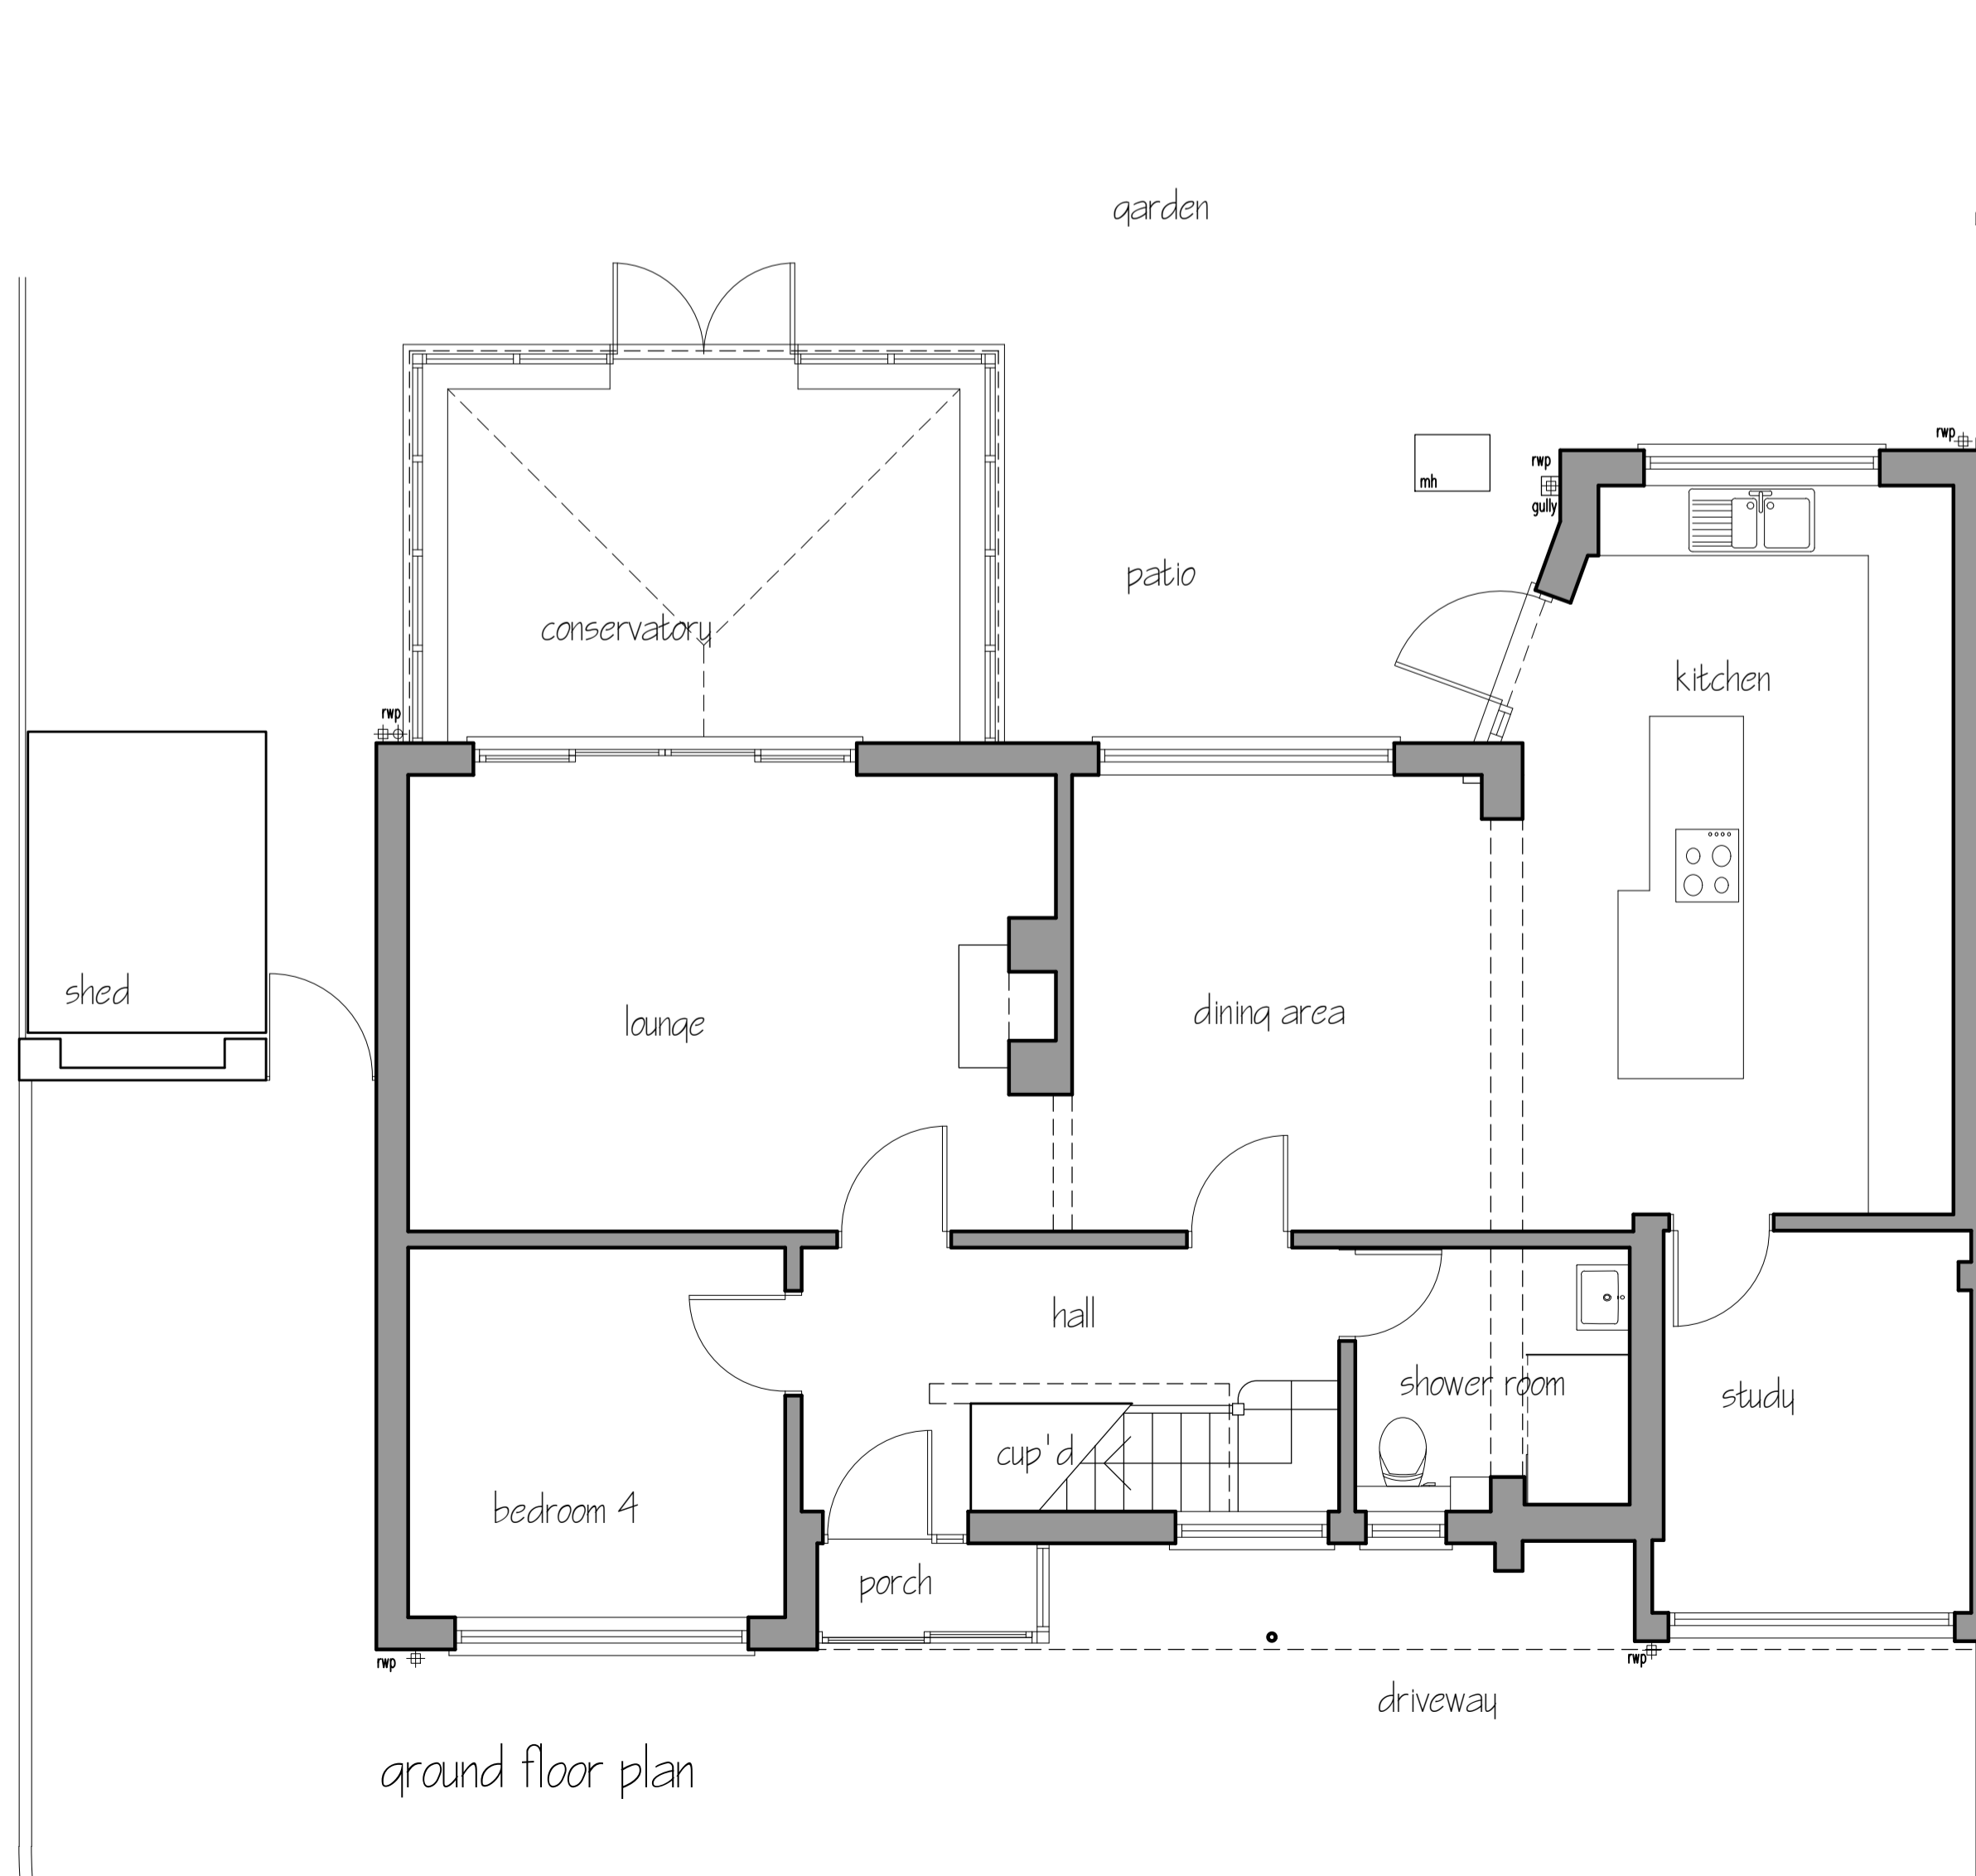

ground floor plan

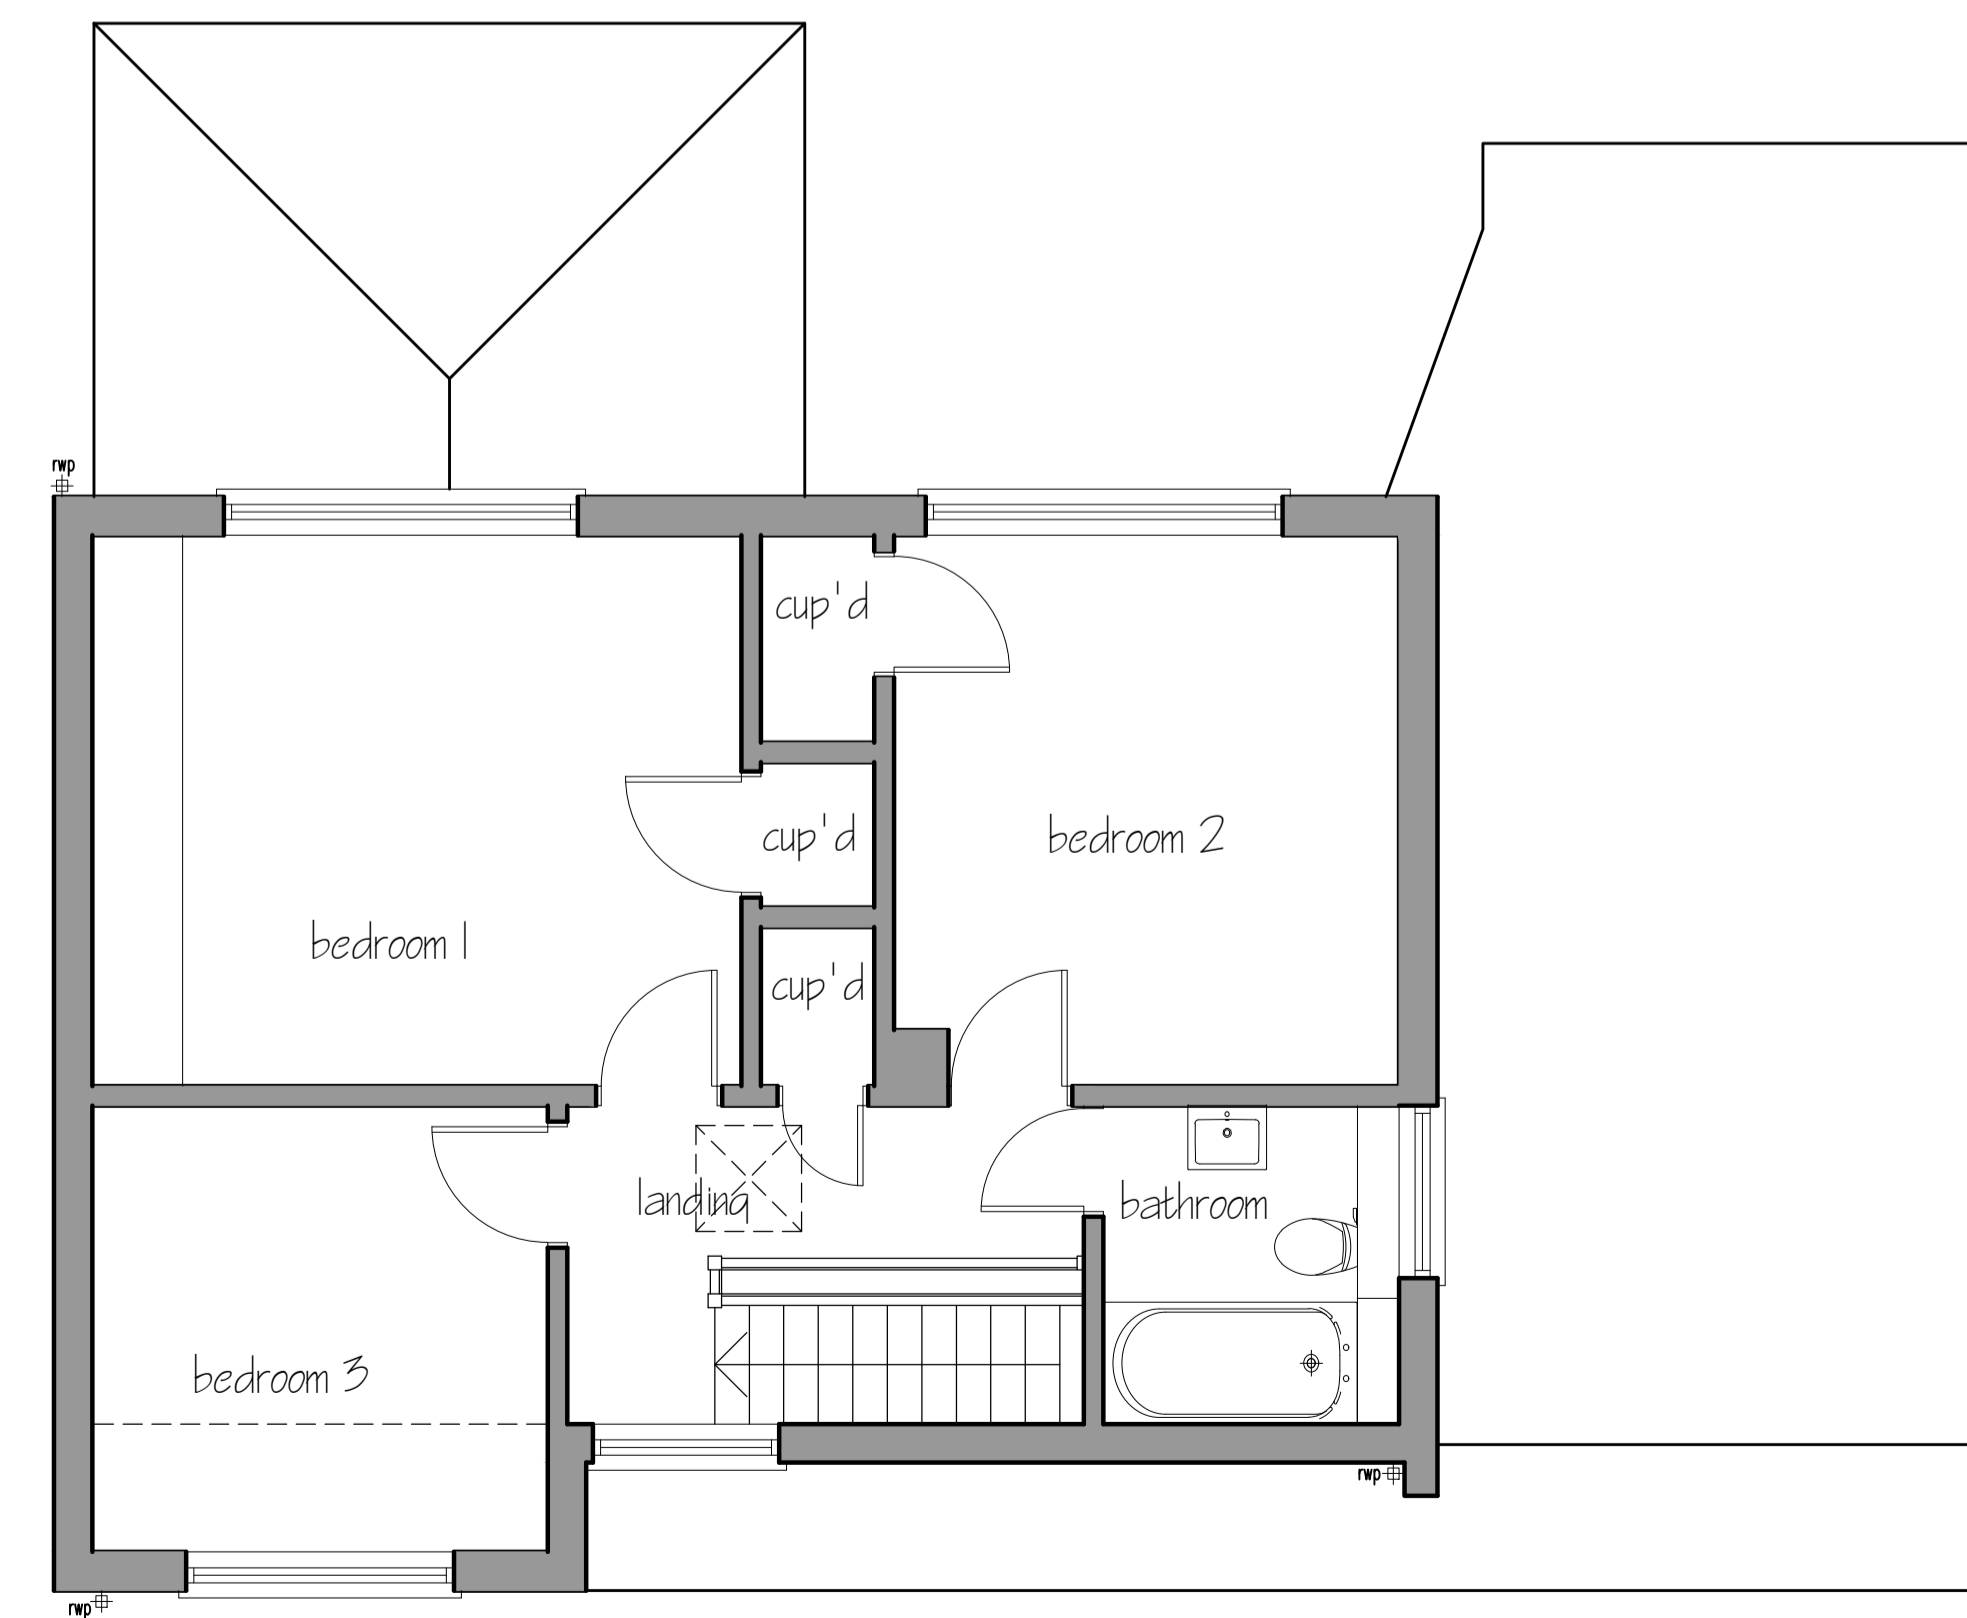

first floor plan

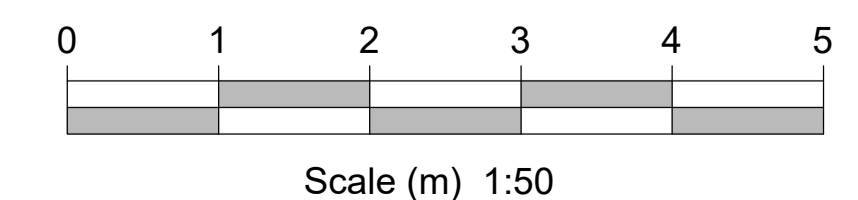

Job title  
Alteration & Extension  
to  
8 Jarvist Place  
Kingsdown, Deal  
  
for  
Mr & Mrs N Waite  
  
Drawing title  
SURVEY DRAWING  
plans and elevations



Scale  
1 : 50 & 100  
Date  
May 2023  
Drawn  
PG  
Job no  
23.012  
Dwg no  
01  
Rev  
A  
Original drawing size: A0 A1 A2 A3 A4 Other