


FRONT ELEVATION AS EXISTING



GABLE ELEVATION AS EXISTING



REAR ELEVATION AS EXISTING

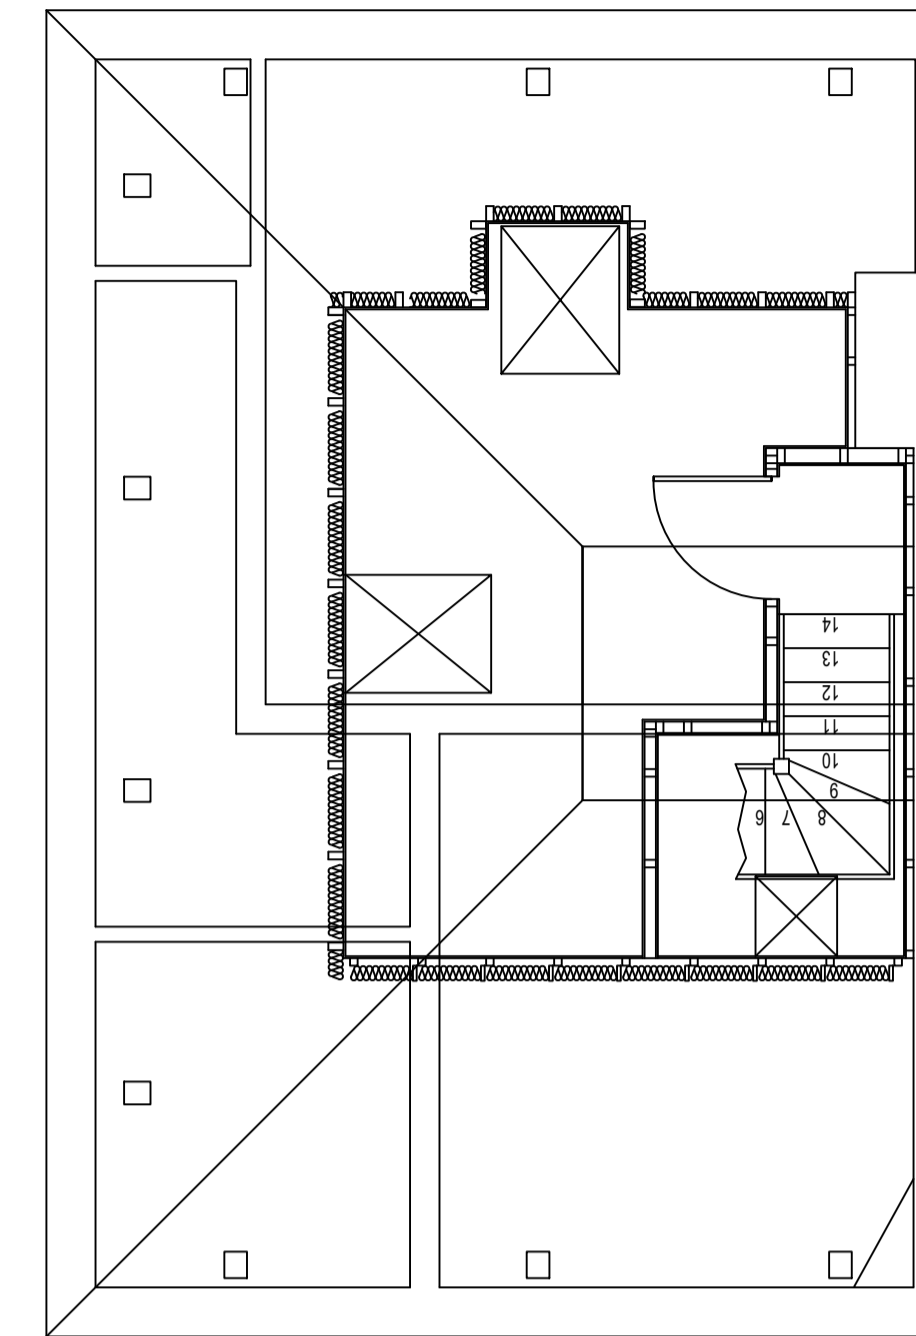


FLOOR PLAN AS EXISTING

Notes

1. Do not scale from this drawing. If in doubt ask.
2. Contractor to check all dimensions on site prior to the commencement of works and report any discrepancies to the Architect immediately.
3. To be read in conjunction with all other drawings, bills and specification documents.
4. Cross refer to structural engineers design for all structural information.

SCALE 1:1250

0 10m 25m 50m

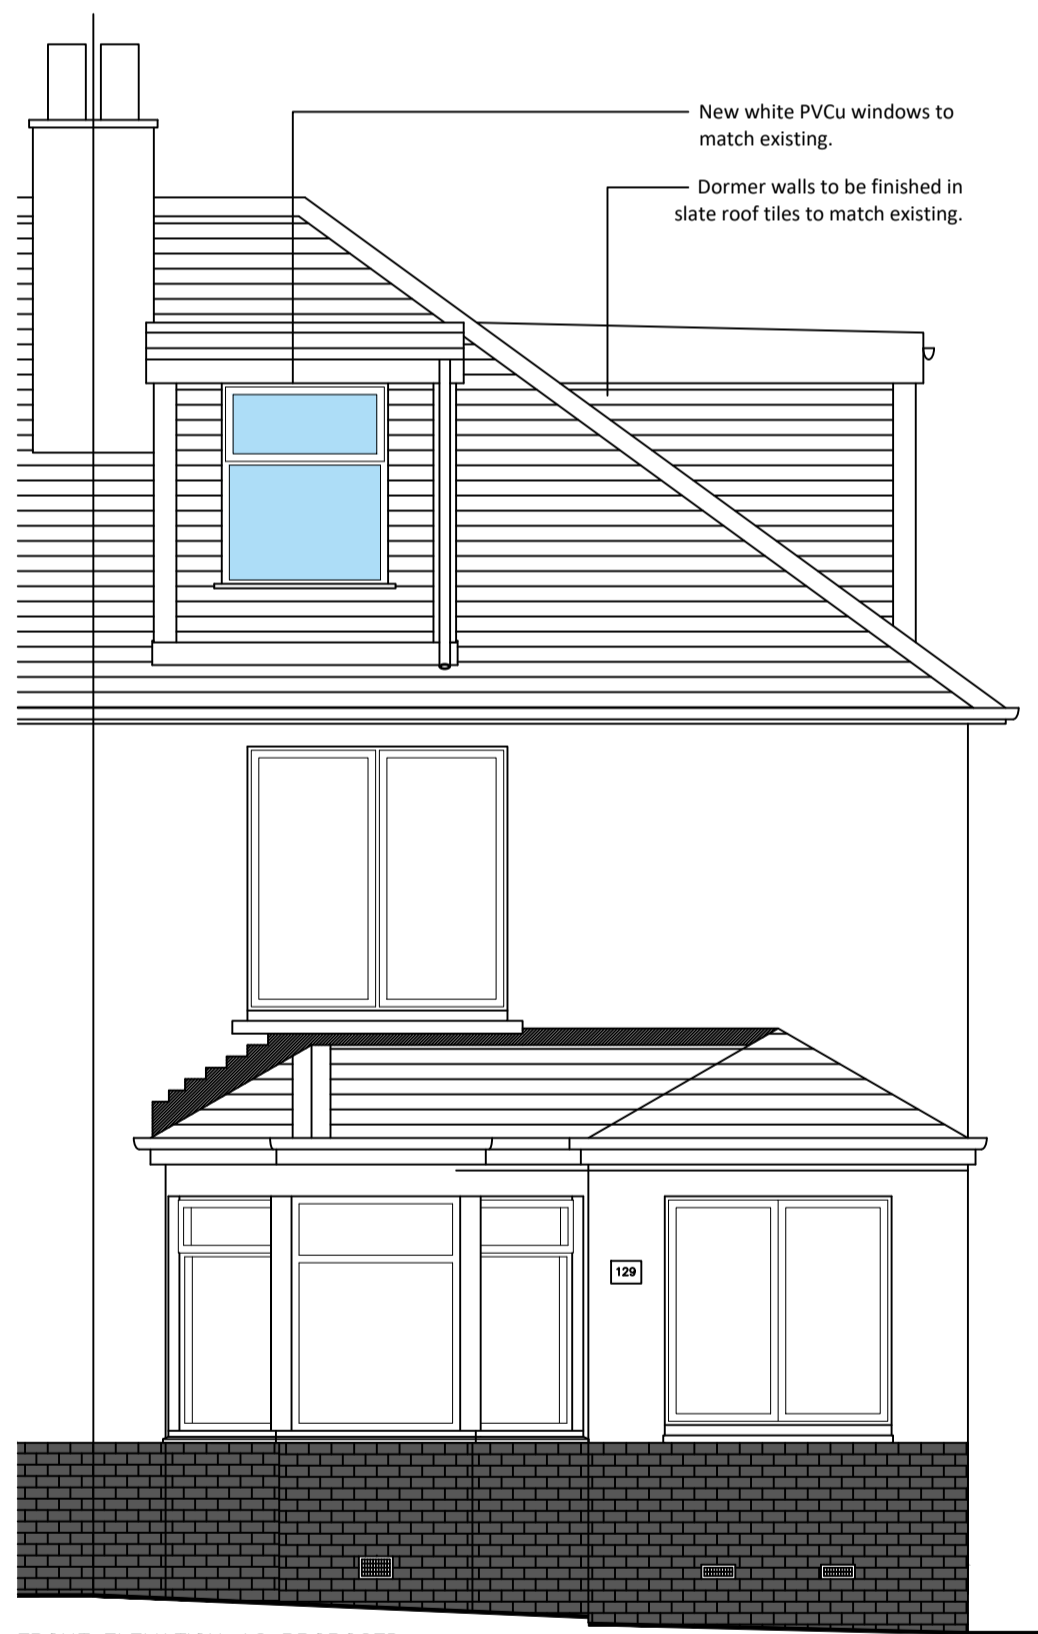


FRONT ELEVATION AS PROPOSED





GABLE ELEVATION AS PROPOSED



REAR ELEVATION AS PROPOSED

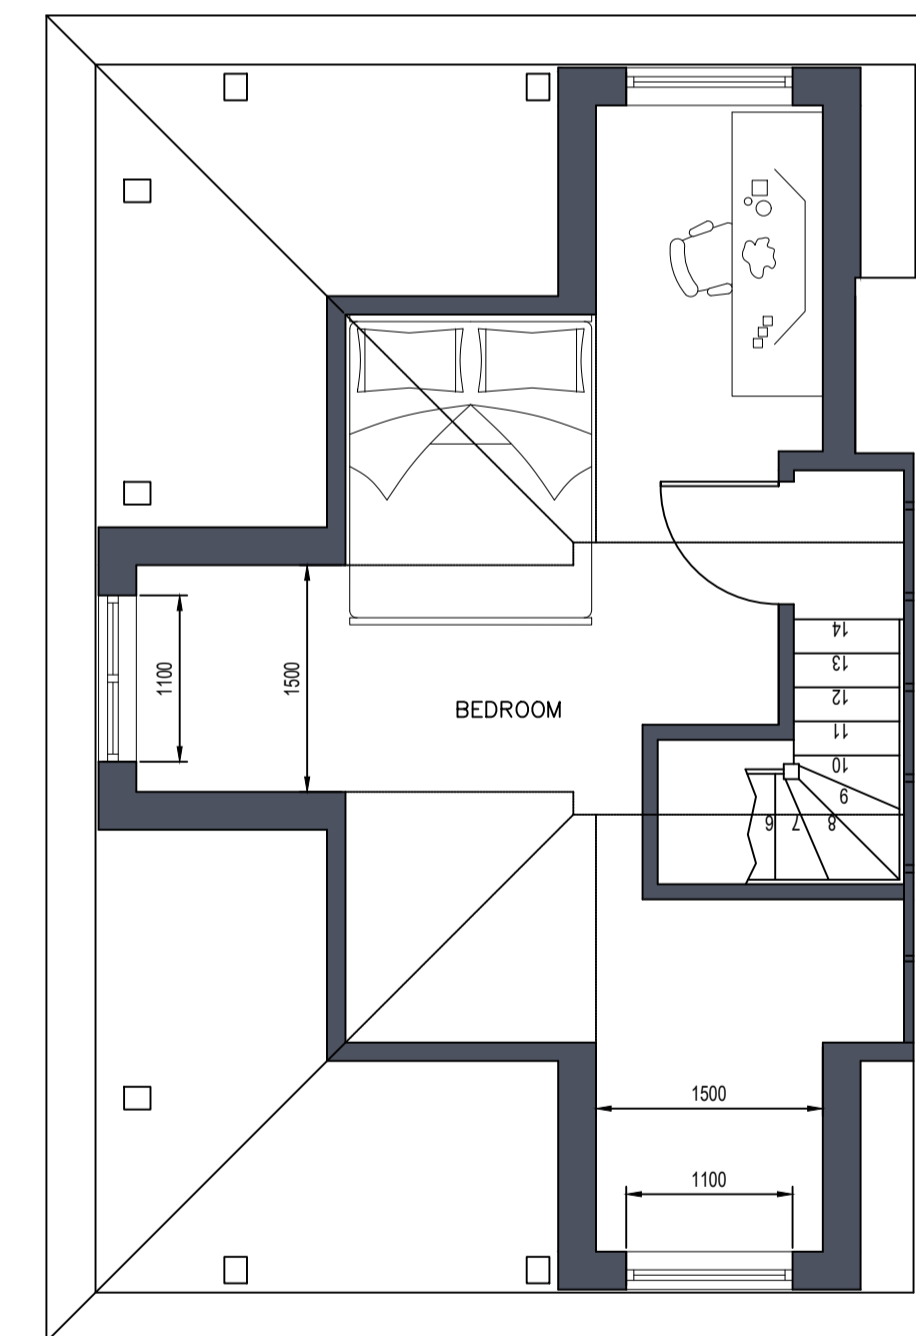

FLOOR PLAN AS PROPOSED

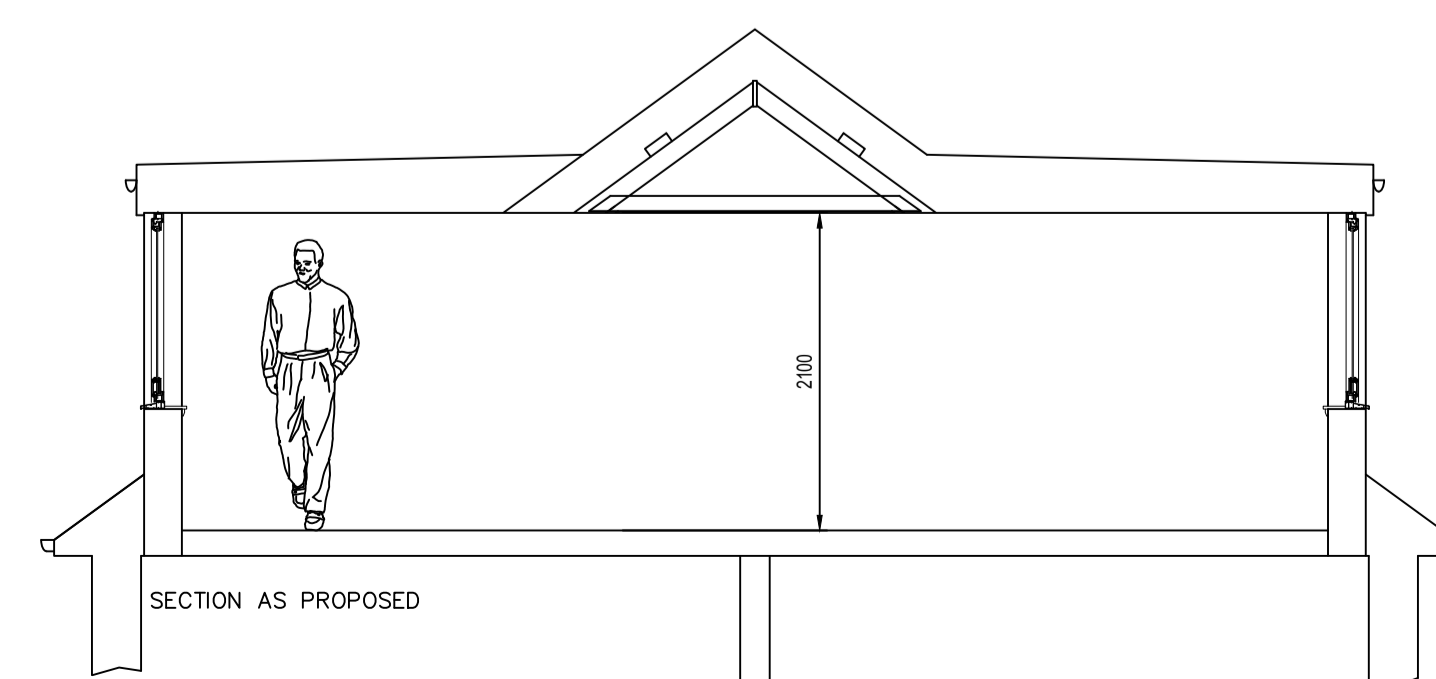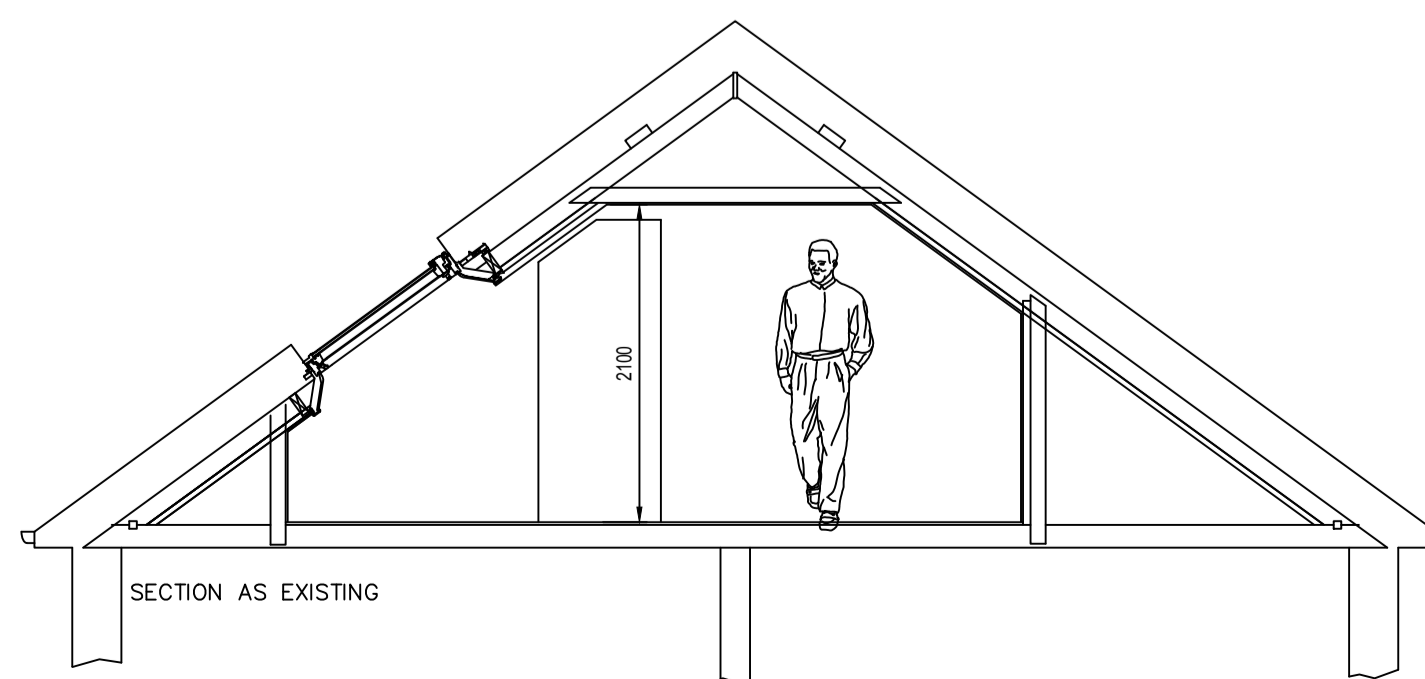

Rev	Date	Description	Rev by	Checked

Sketch

abbey
architectural
services

Suite 2005 Mile End Building
Abbeymill Business Centre
12 Seodrie Road
Paisley PA1 1JG

Phone: 0141 848 9708
Fax: 0141 842 1098
e-mail: info@abbeyarchitectural.com

Job / Client
Mrs Sharon McGuinnley

Drawing Title
Existing Plan and Elevations
129 Frainscourt, Knightswood, Glasgow, G13 2LE

Project Architect	AAS	Drawn by	DH	Checked by
Scale: RA1	1:50	Job Number	A1175	Drawing Number
Date	23.06.23			L 001