

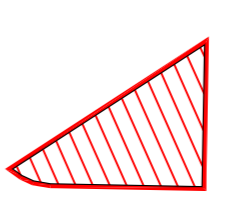
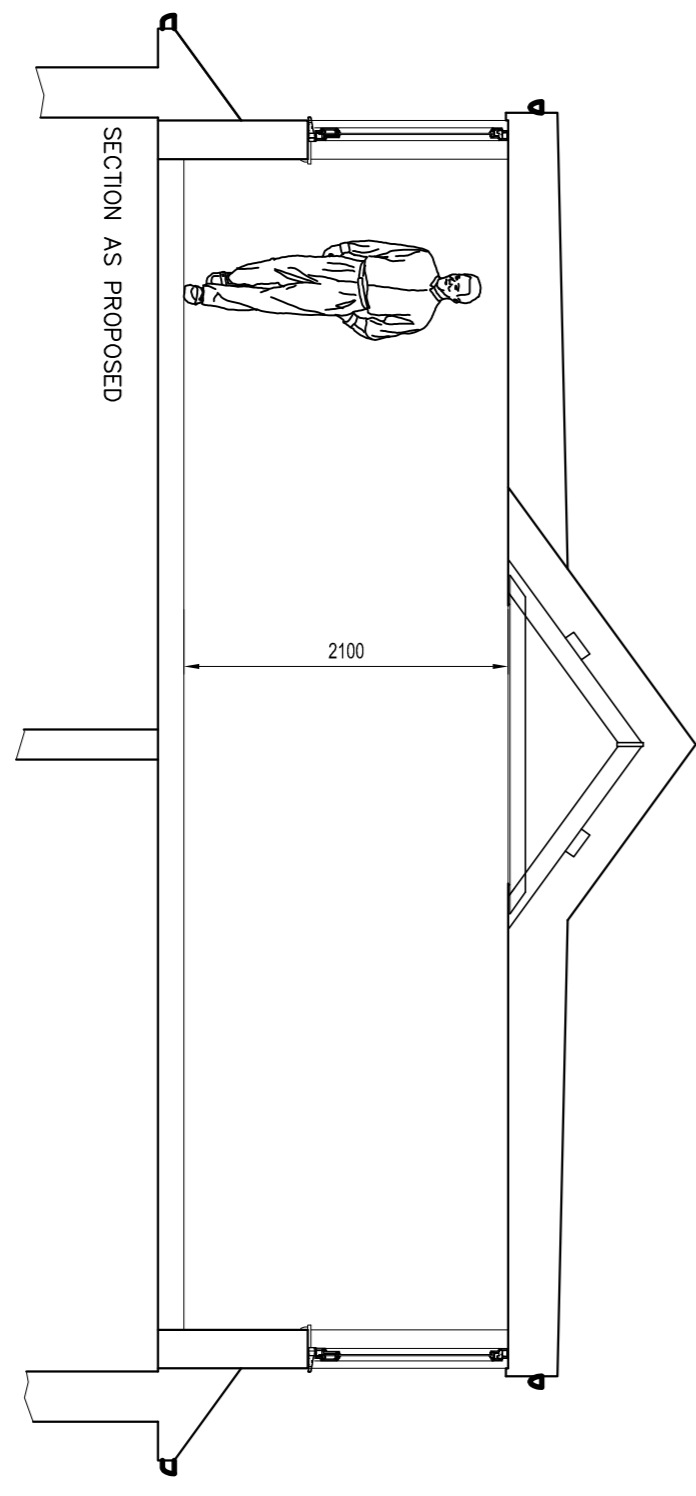
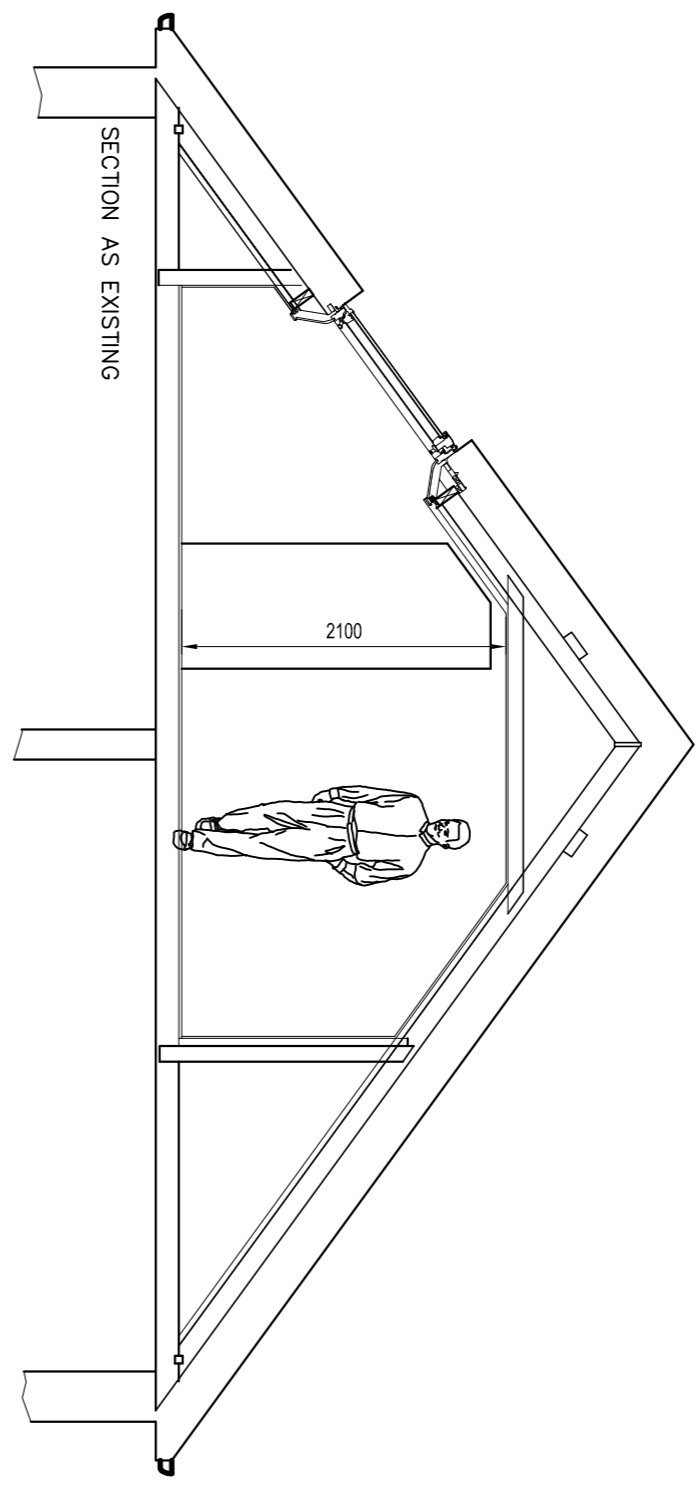
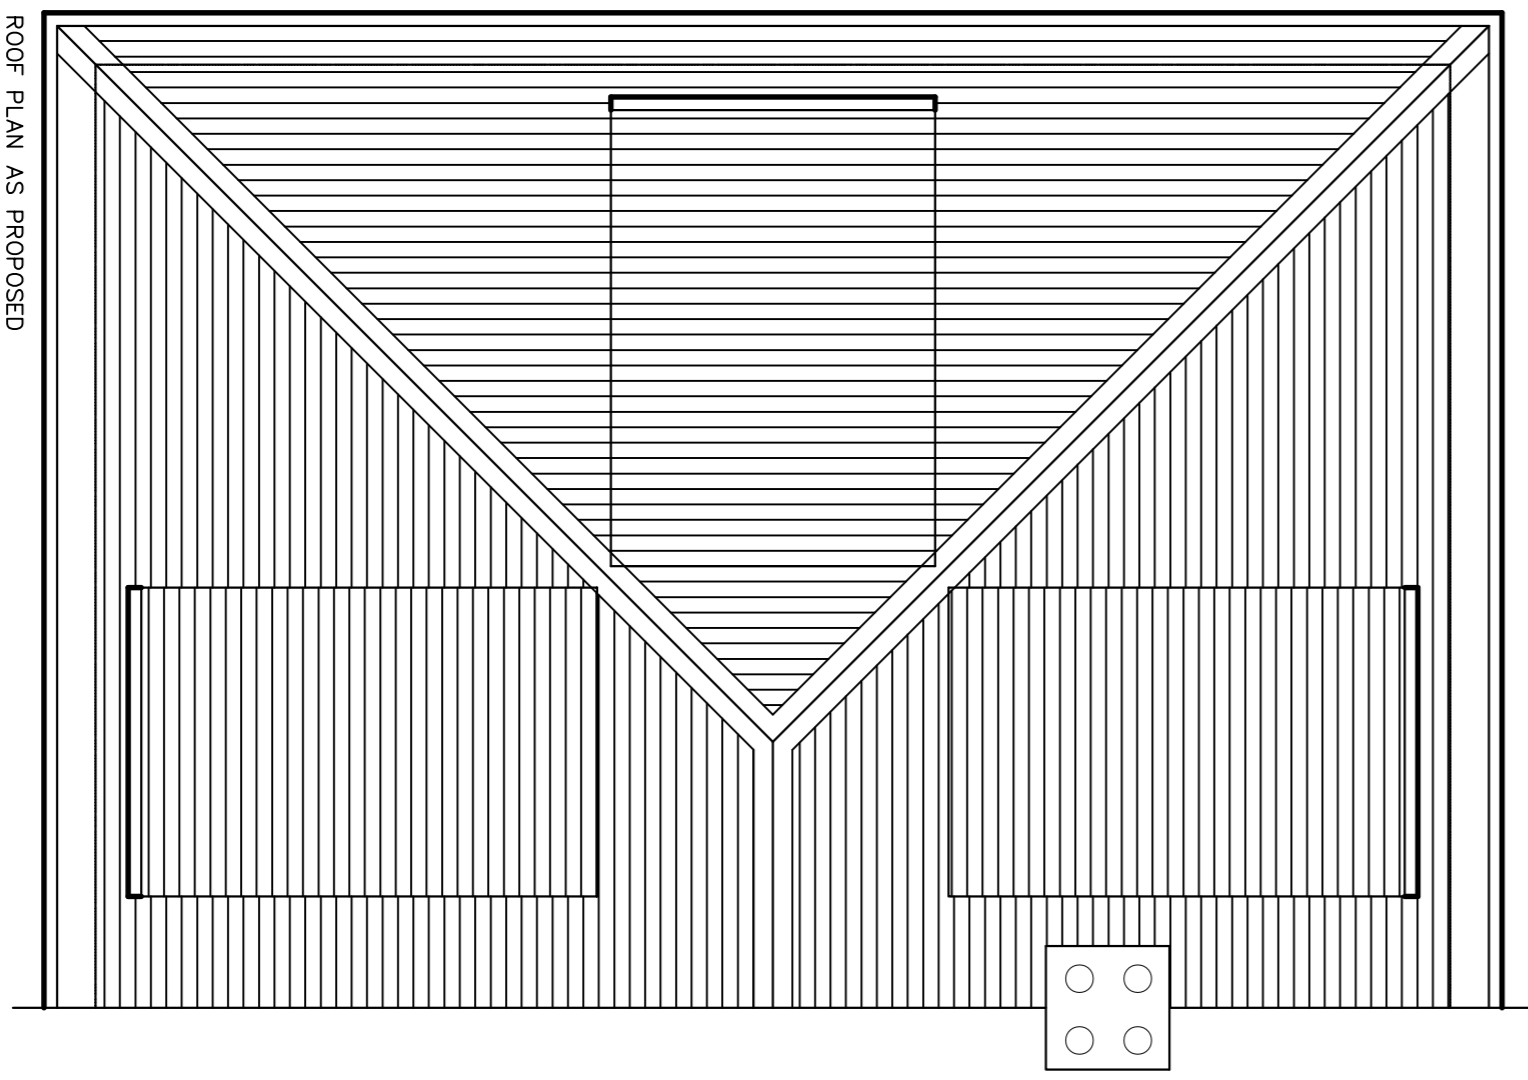
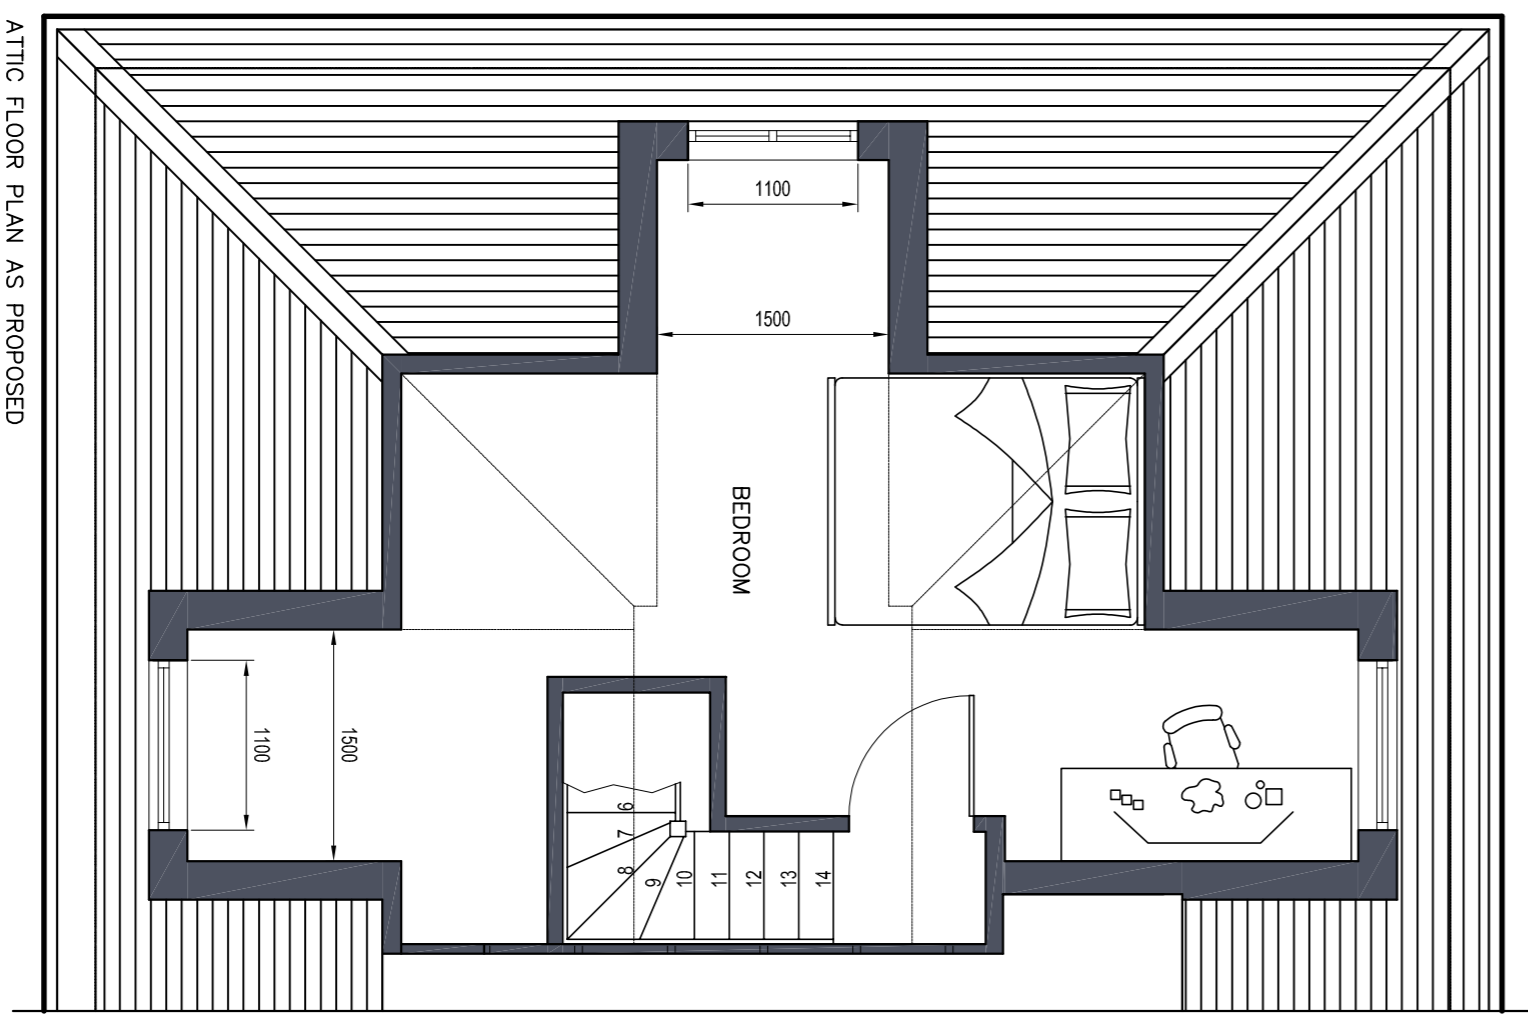
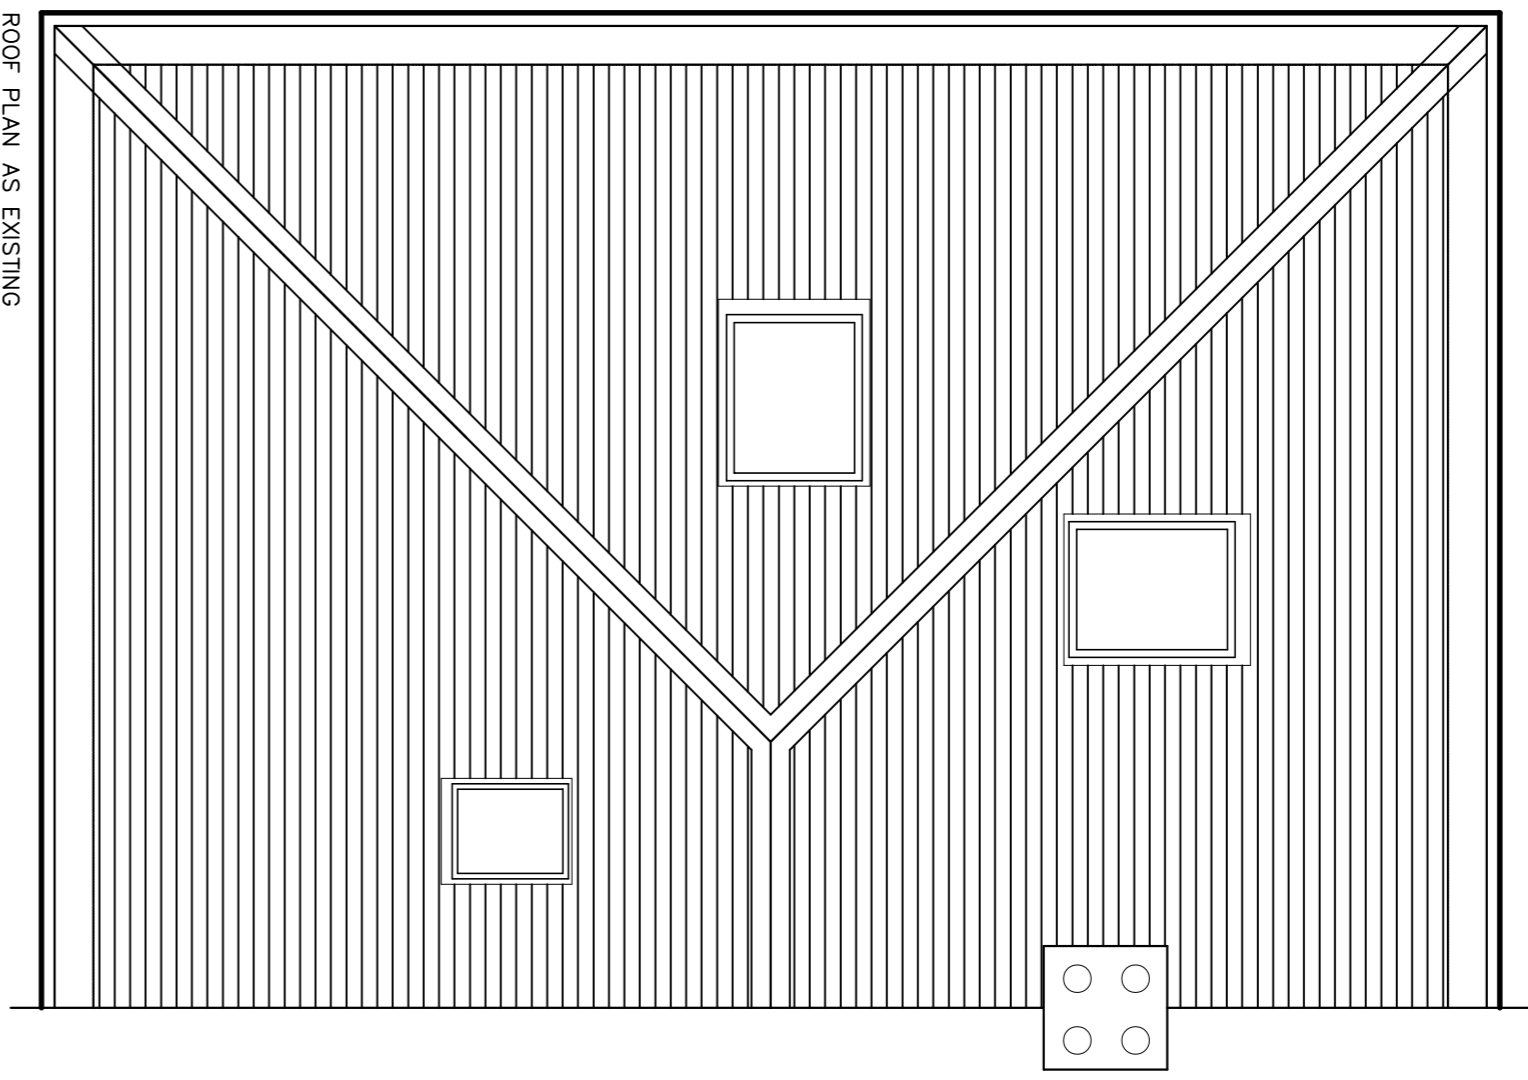


- NOTES**
1. Do not scale from this drawing. If in doubt ask.
  2. Contractor to check all dimensions on site prior to the commencement of works and report any discrepancies to the architect immediately.
  3. To be read in conjunction with all other drawings, bills and schedules.
  4. Cross refer to structural engineers design for all structural information.

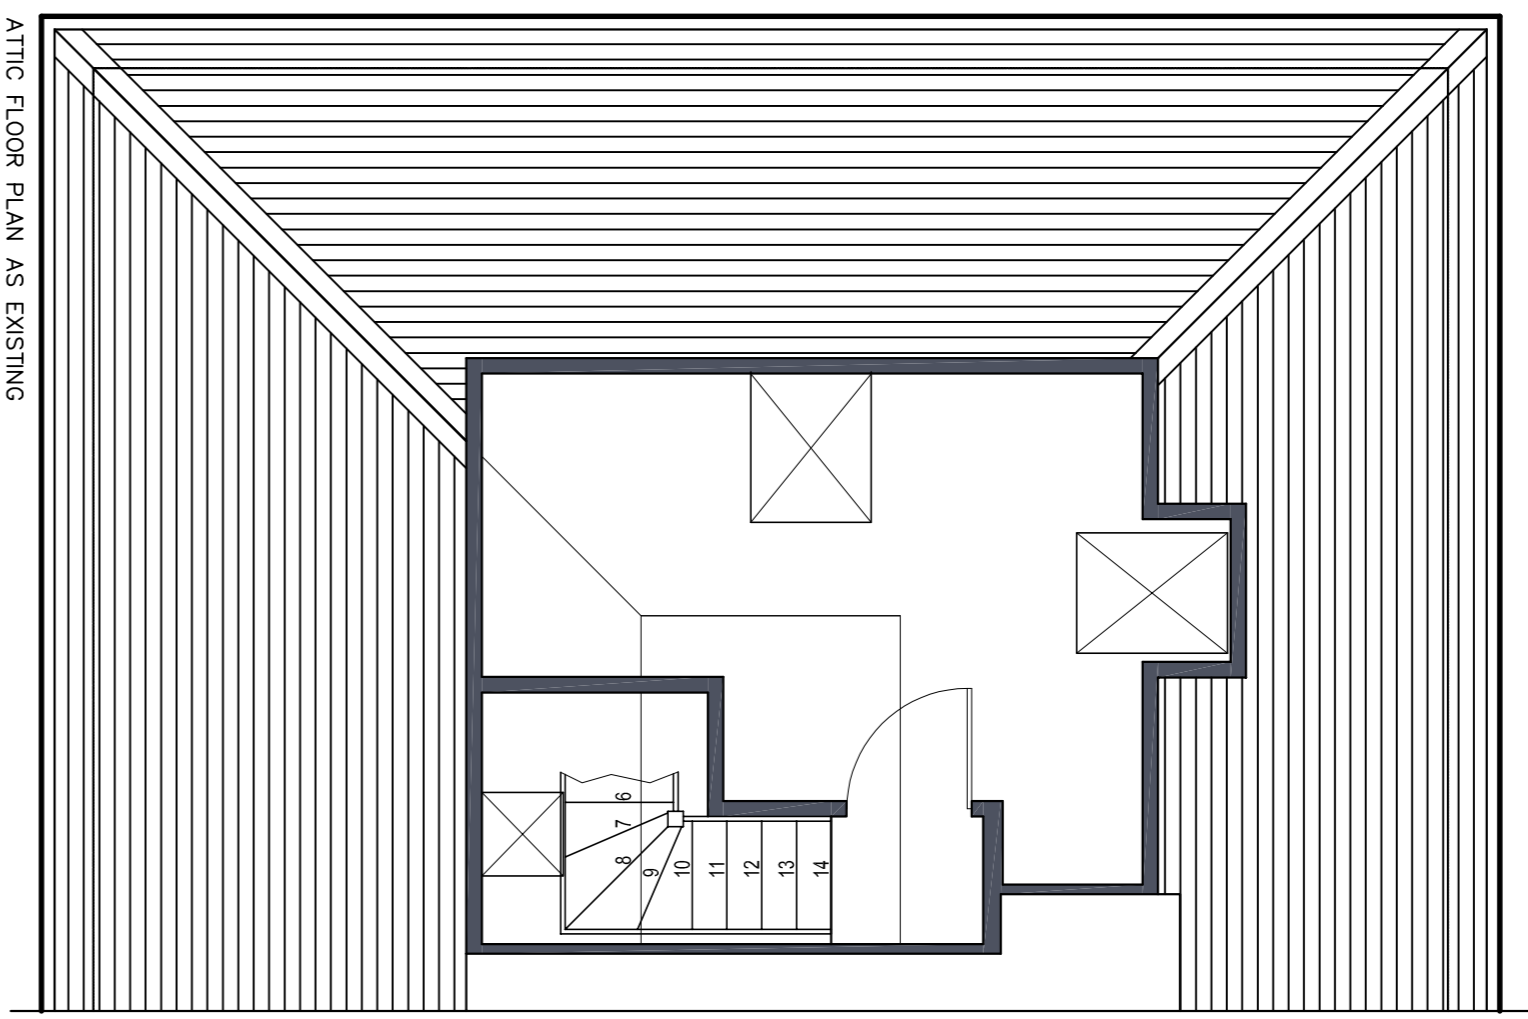

Downloads\Screenshot 2C

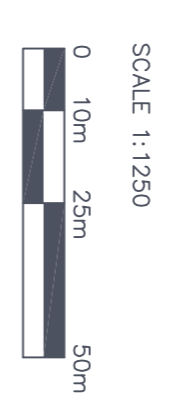

Revis	Date	Description	Drawn by
B	21/11/23	Roof Plans updated	IB
A	10/11/23	Existing & Proposed Roof Plans added	DH

**Planning**

Revis	Date	Description	Drawn by
<b>Planning</b>			

**abbey architectural services**

Salisbury, Wiltshire  
 12 Southill Road  
 Salisbury, Wiltshire, UK  
 BA1 1LS

Phone: 01141 648 9798  
 Fax: 01141 642 1088  
 Email: info@abbeyarchitectural.com

Ms Sharon McGuire

Existing and Proposed Plans and Section  
 129 Filinscourt, Knightswood, Glasgow, G13 2LE

PROJECT ARCHITECT	DATE	PROJECT NUMBER	DATE
AAS	1.50	A1175	L 002
DATE	10.10.23		B