
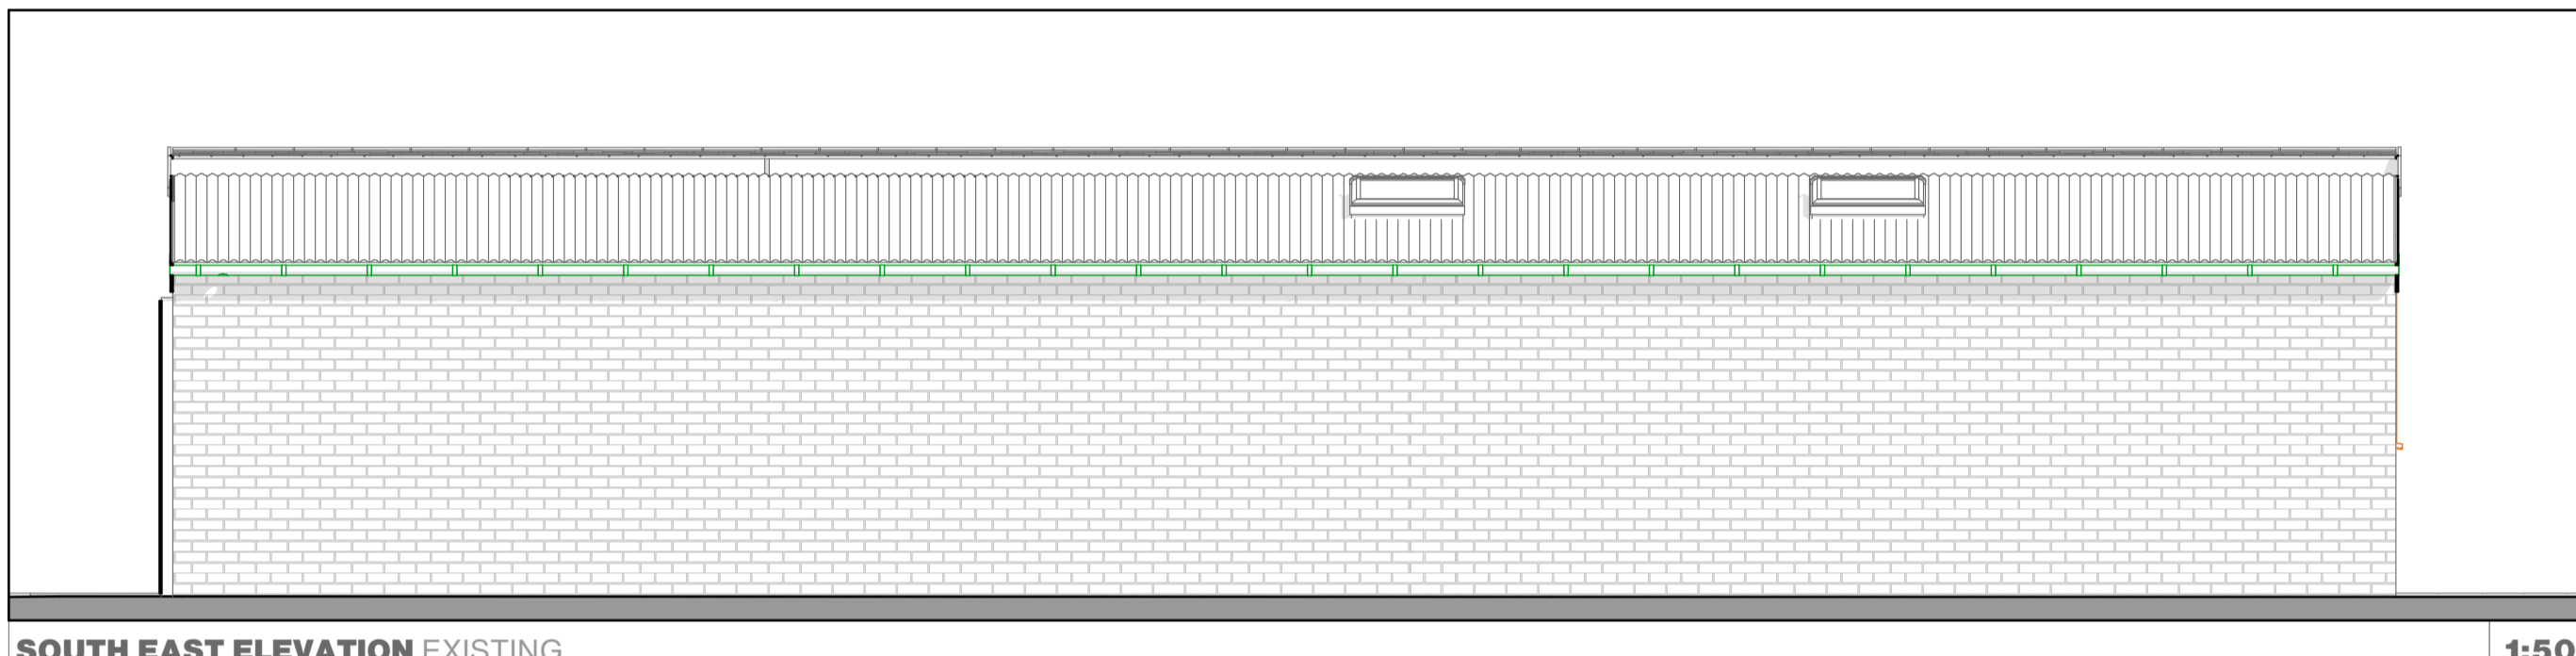



REVISIONS

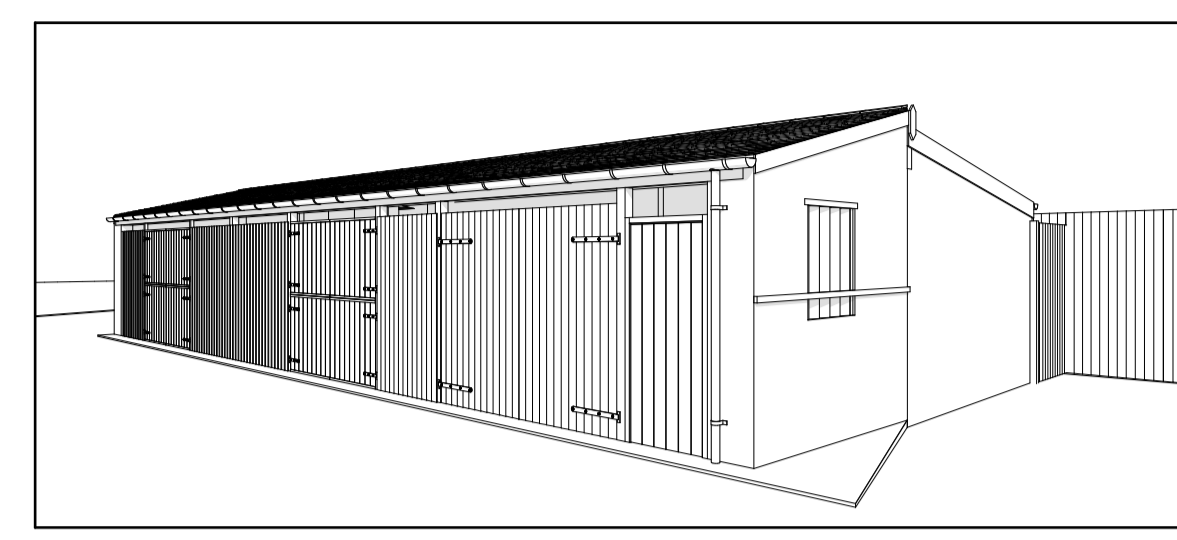


**SOUTH EAST ELEVATION EXISTING** 1:50

**SITE PLAN EXISTING** 1:500


**LOCATION PLAN EXISTING** 1:1250

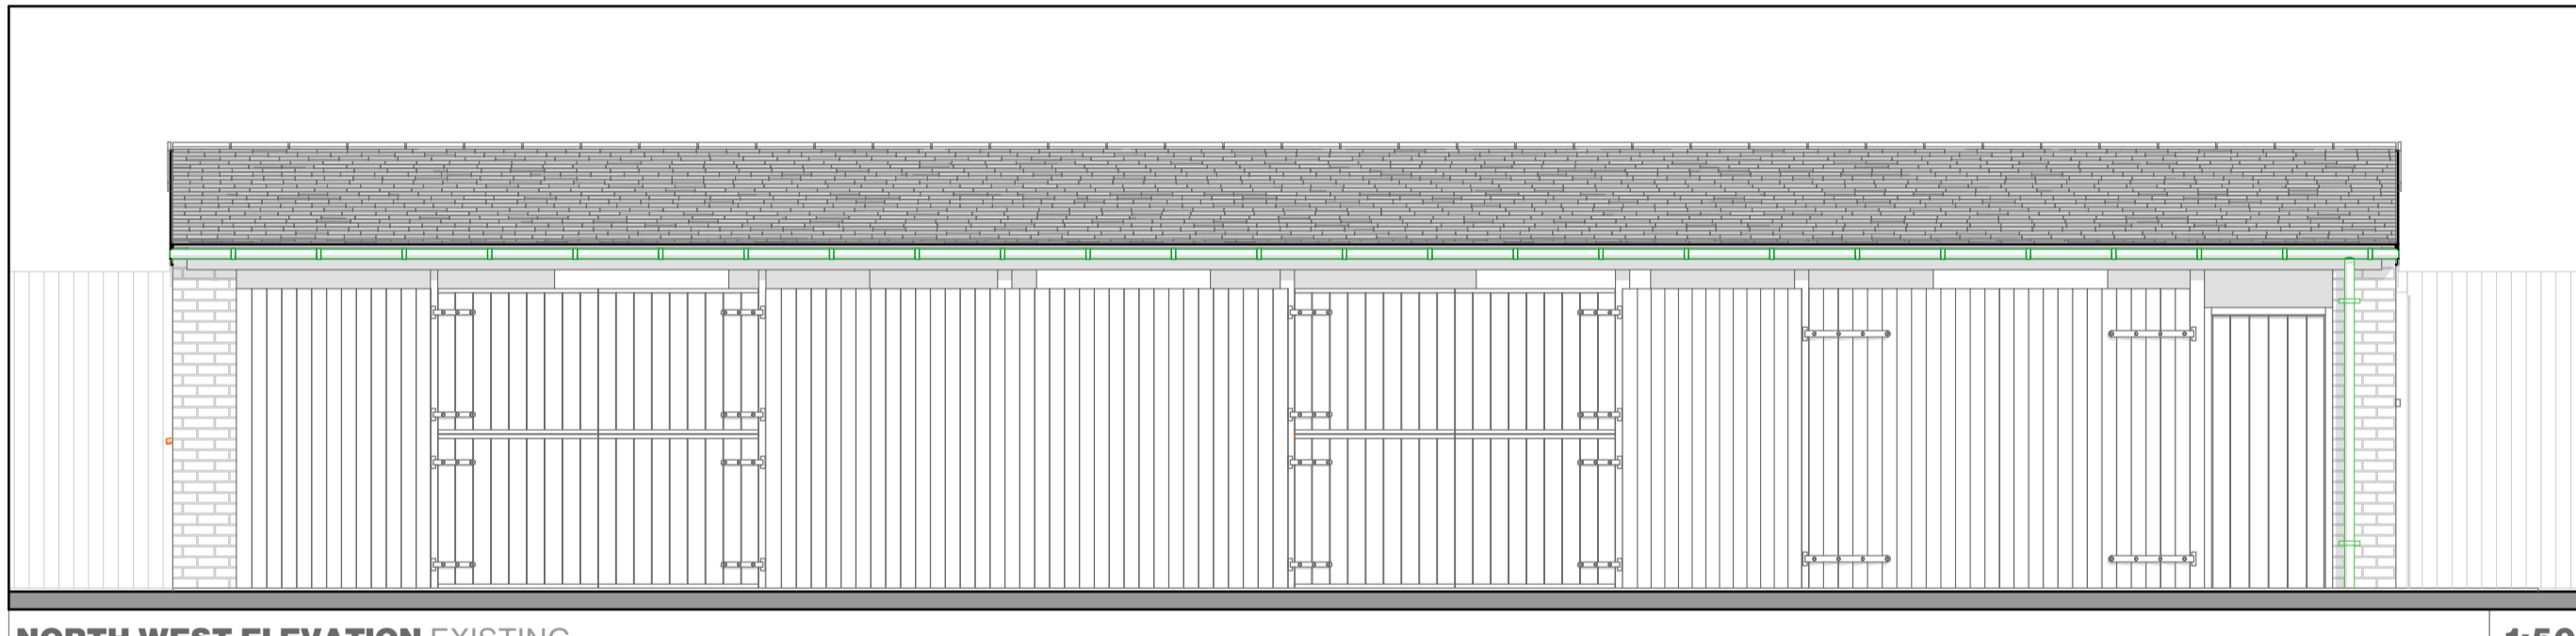


**NORTH WEST ELEVATION EXISTING** 1:50

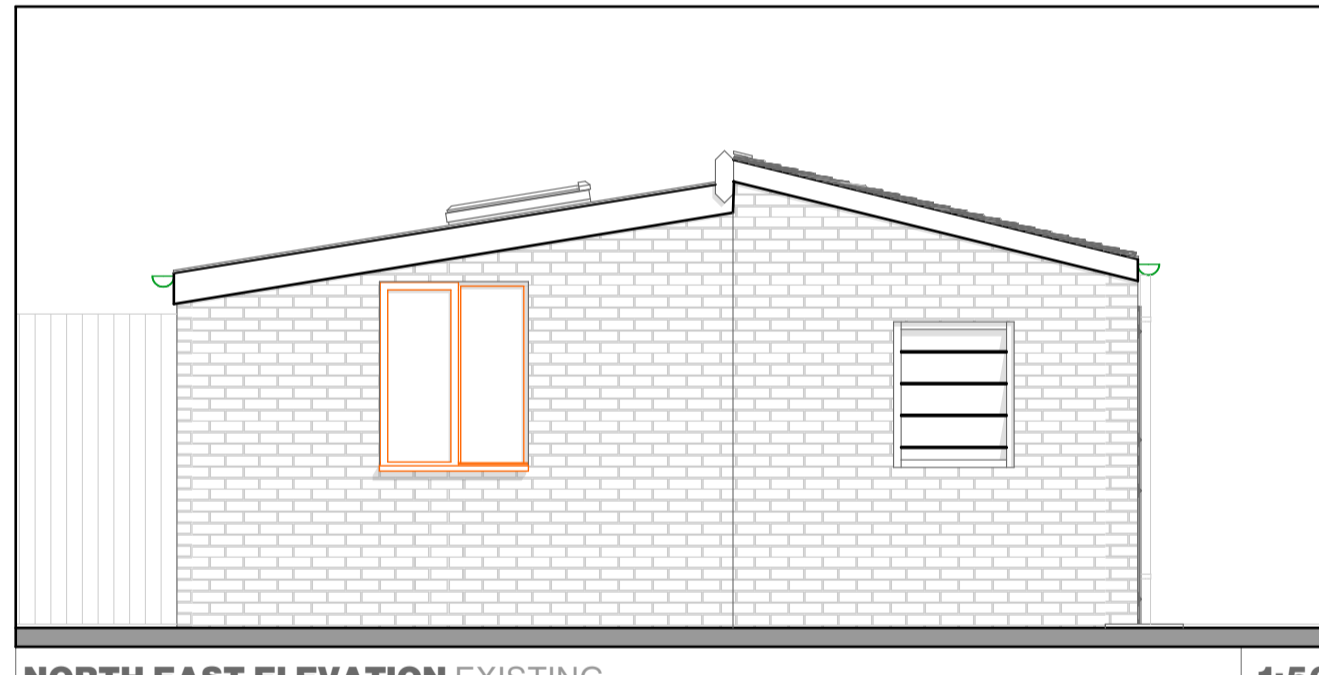


**NORTH EAST ELEVATION EXISTING** 1:50

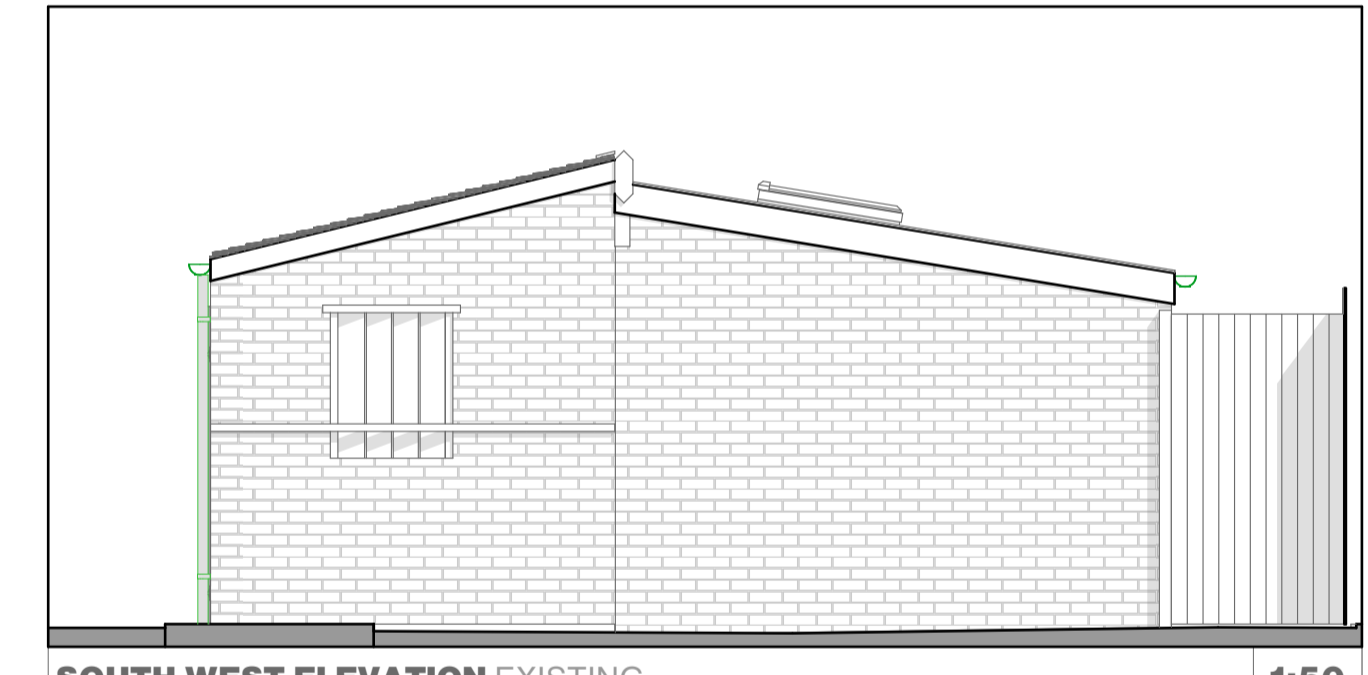

**SOUTH WEST ELEVATION EXISTING** 1:50

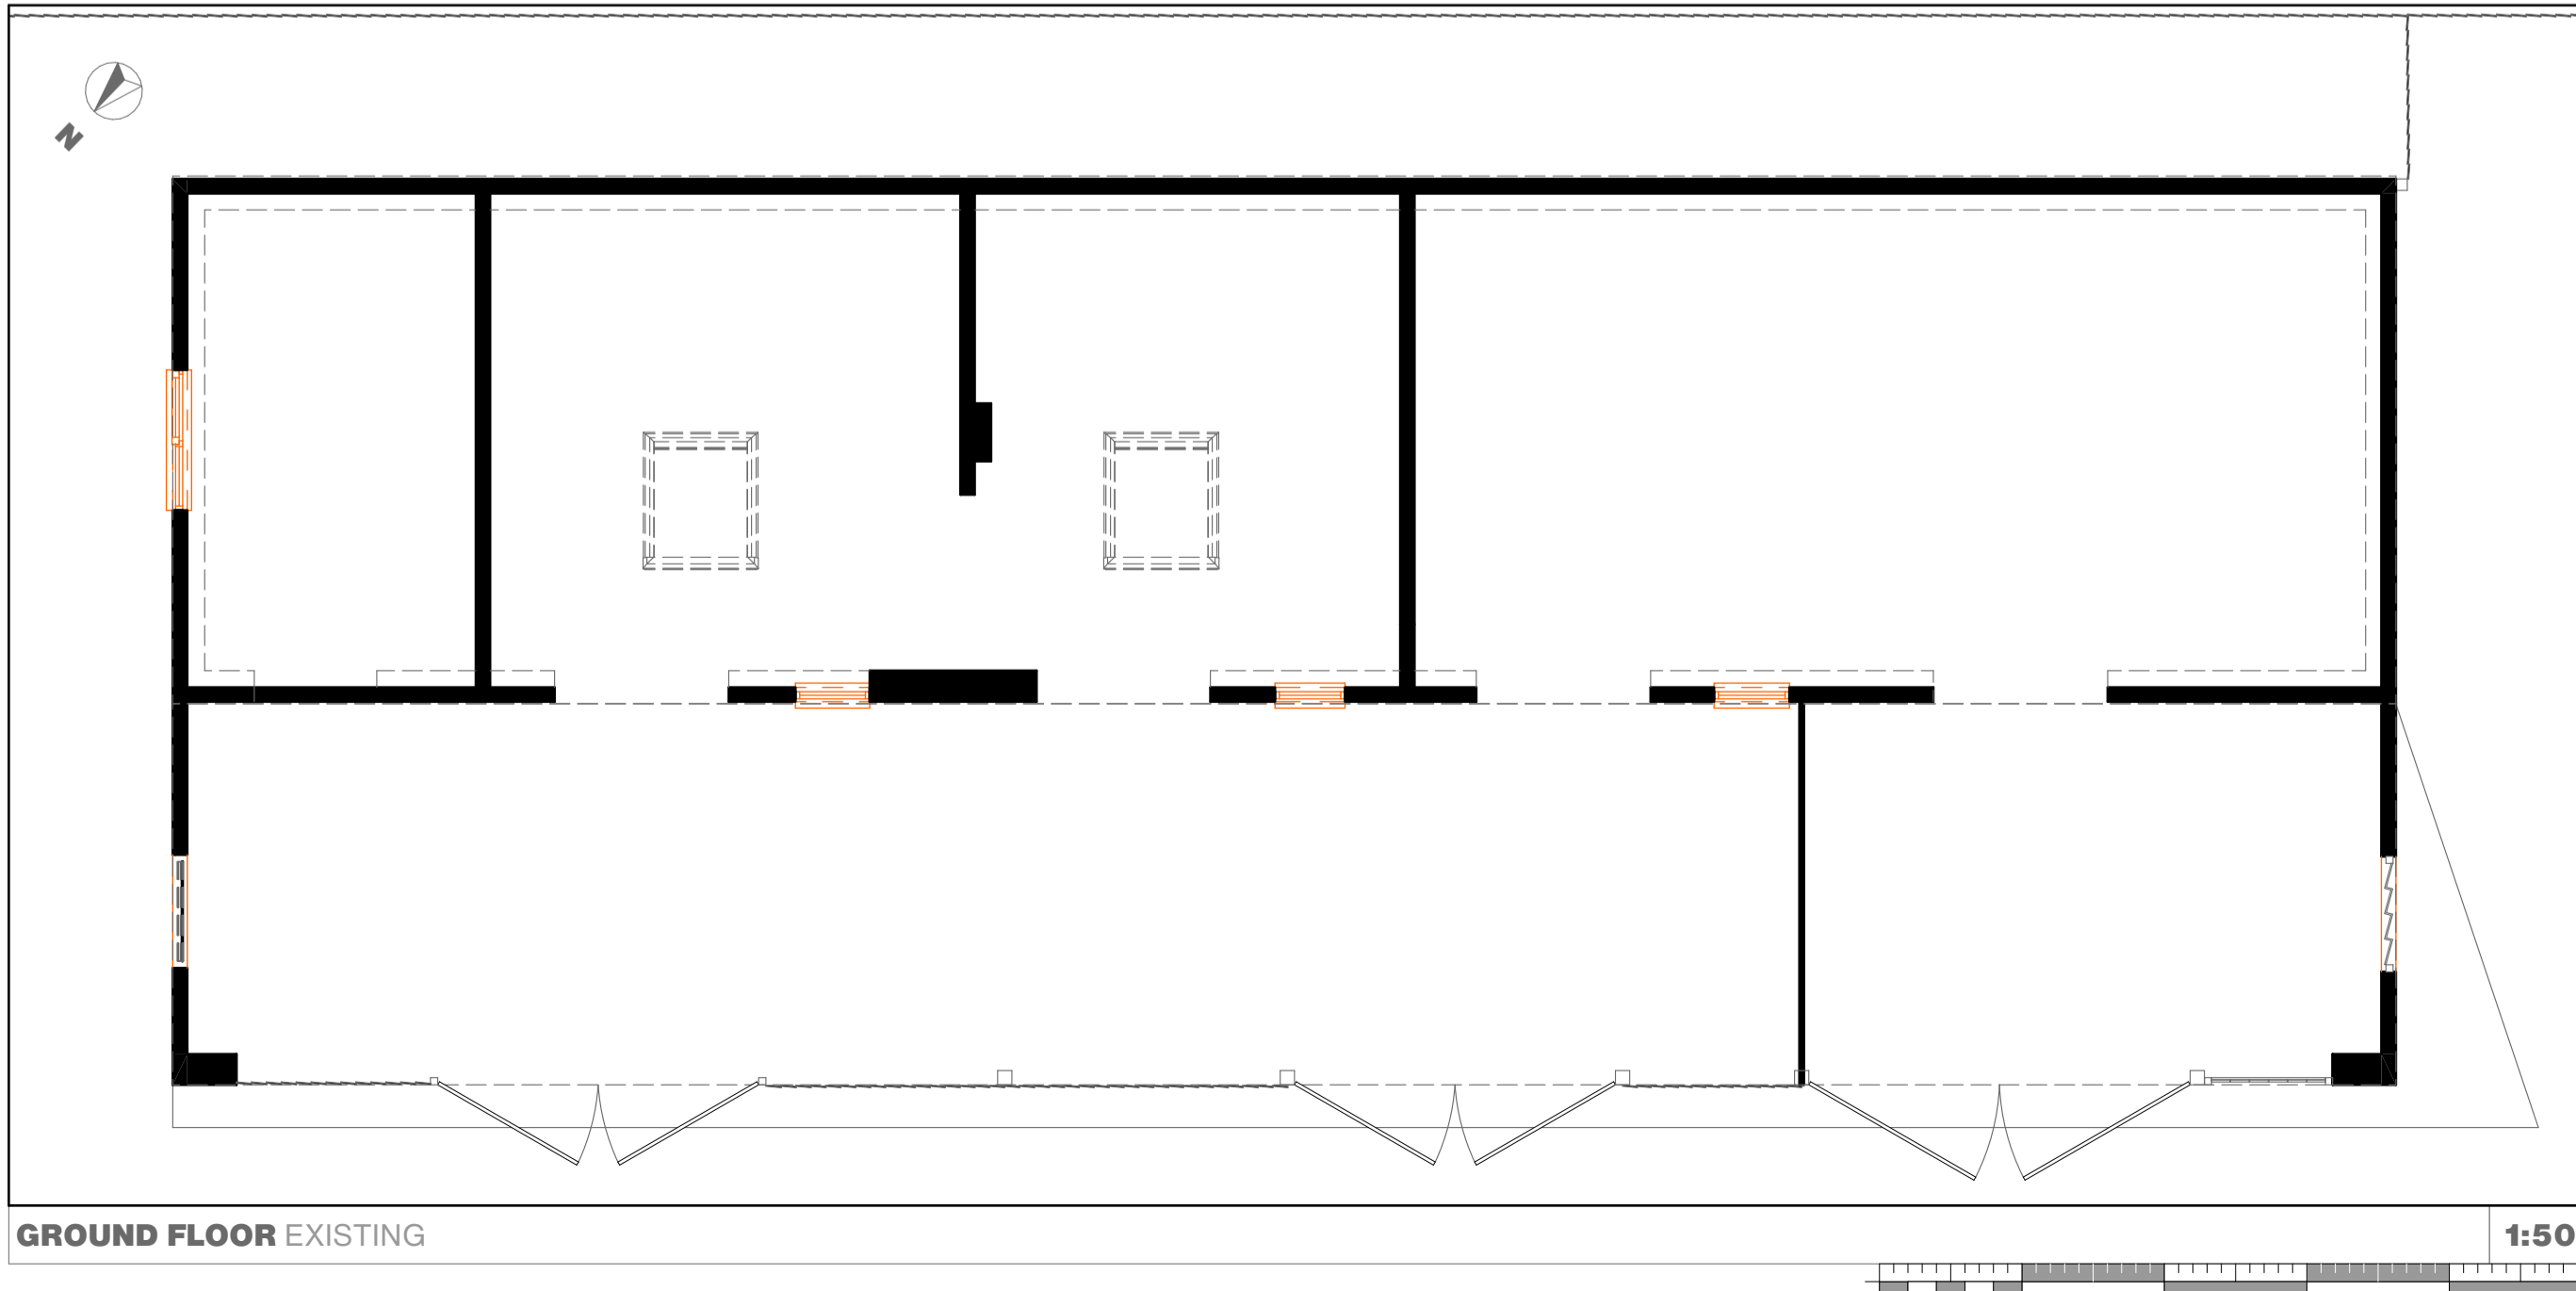

**GROUND FLOOR EXISTING** 1:50

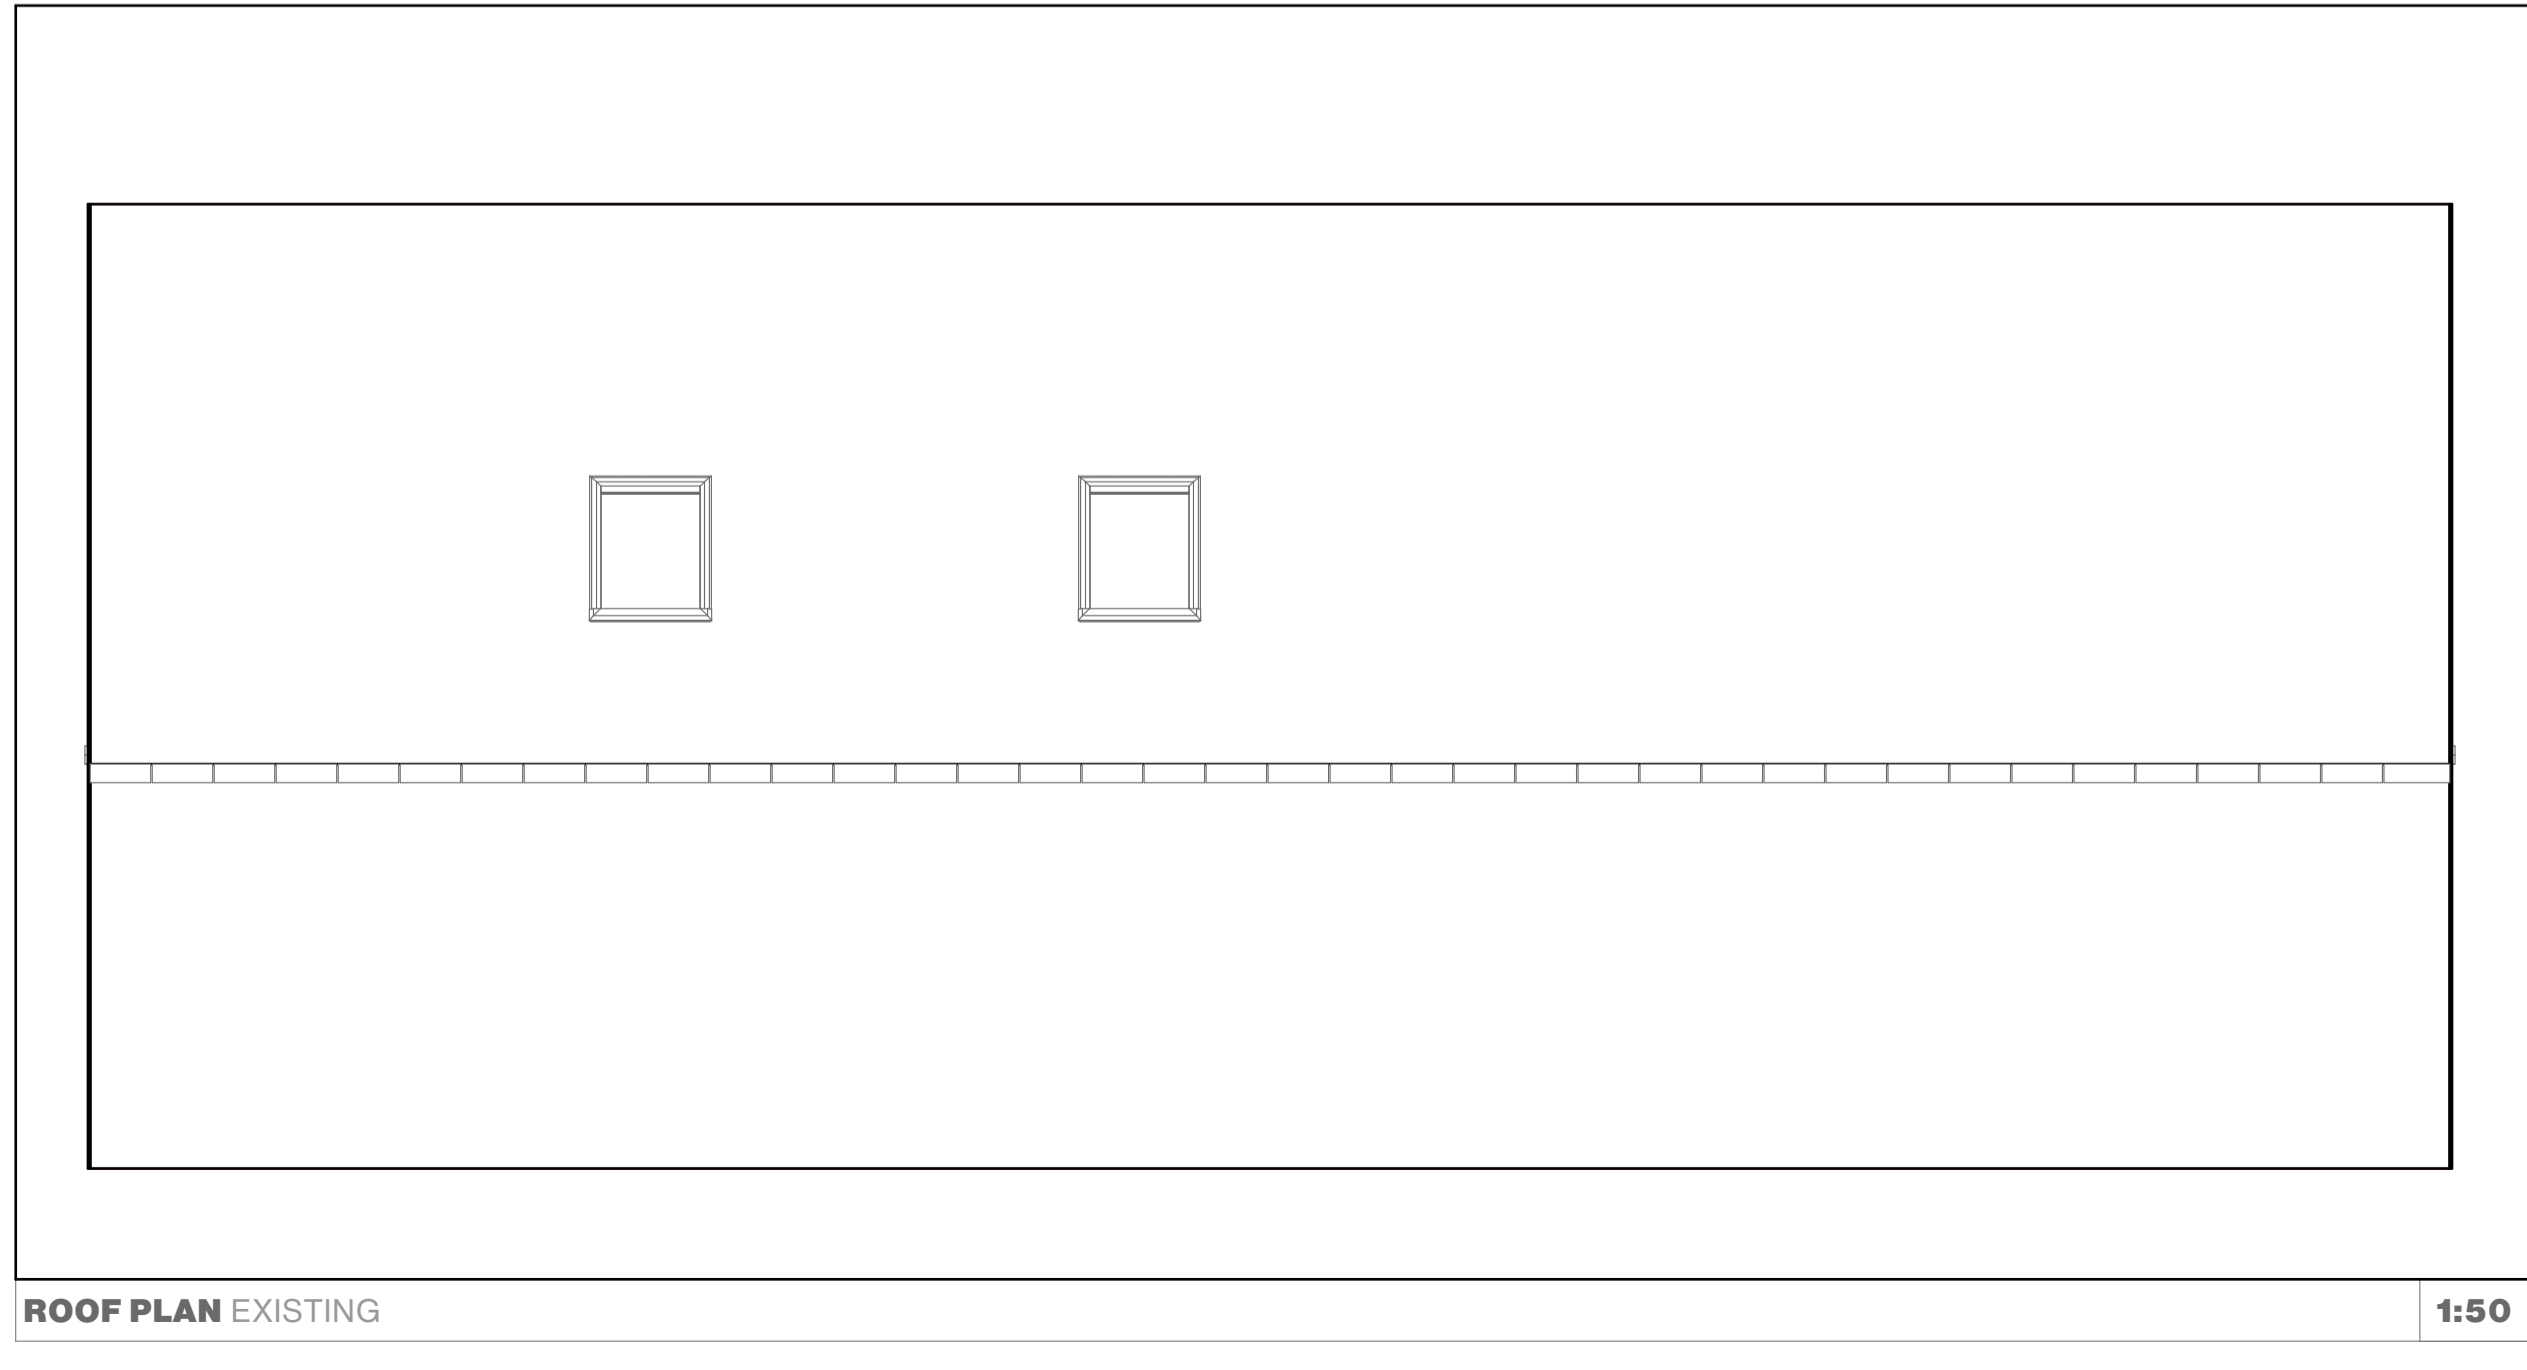

**ROOF PLAN EXISTING** 1:50

DRAWING TITLE		REVISION
<b>Existing plans &amp; elevations</b>		
DRAWING NO.		
<b>Q00 - 16 MDA23</b>		
PROJECT TITLE		
<b>Barn conversion</b>		
SITE ADDRESS		
<b>Croppings Green Wood Stables - Warbadge Lane</b>		
CLIENT		
<b>Mr R Evans</b>		
DRAWING SCALE	PAPER SIZE	
<b>1:50 @ A1</b>	<b>A1</b>	
DRAWN BY	DATE	
<b>MDMT</b>	<b>SEPT 2023</b>	
07955 572 811 mark@mcternandesign.co.uk		