



REVISIONS	

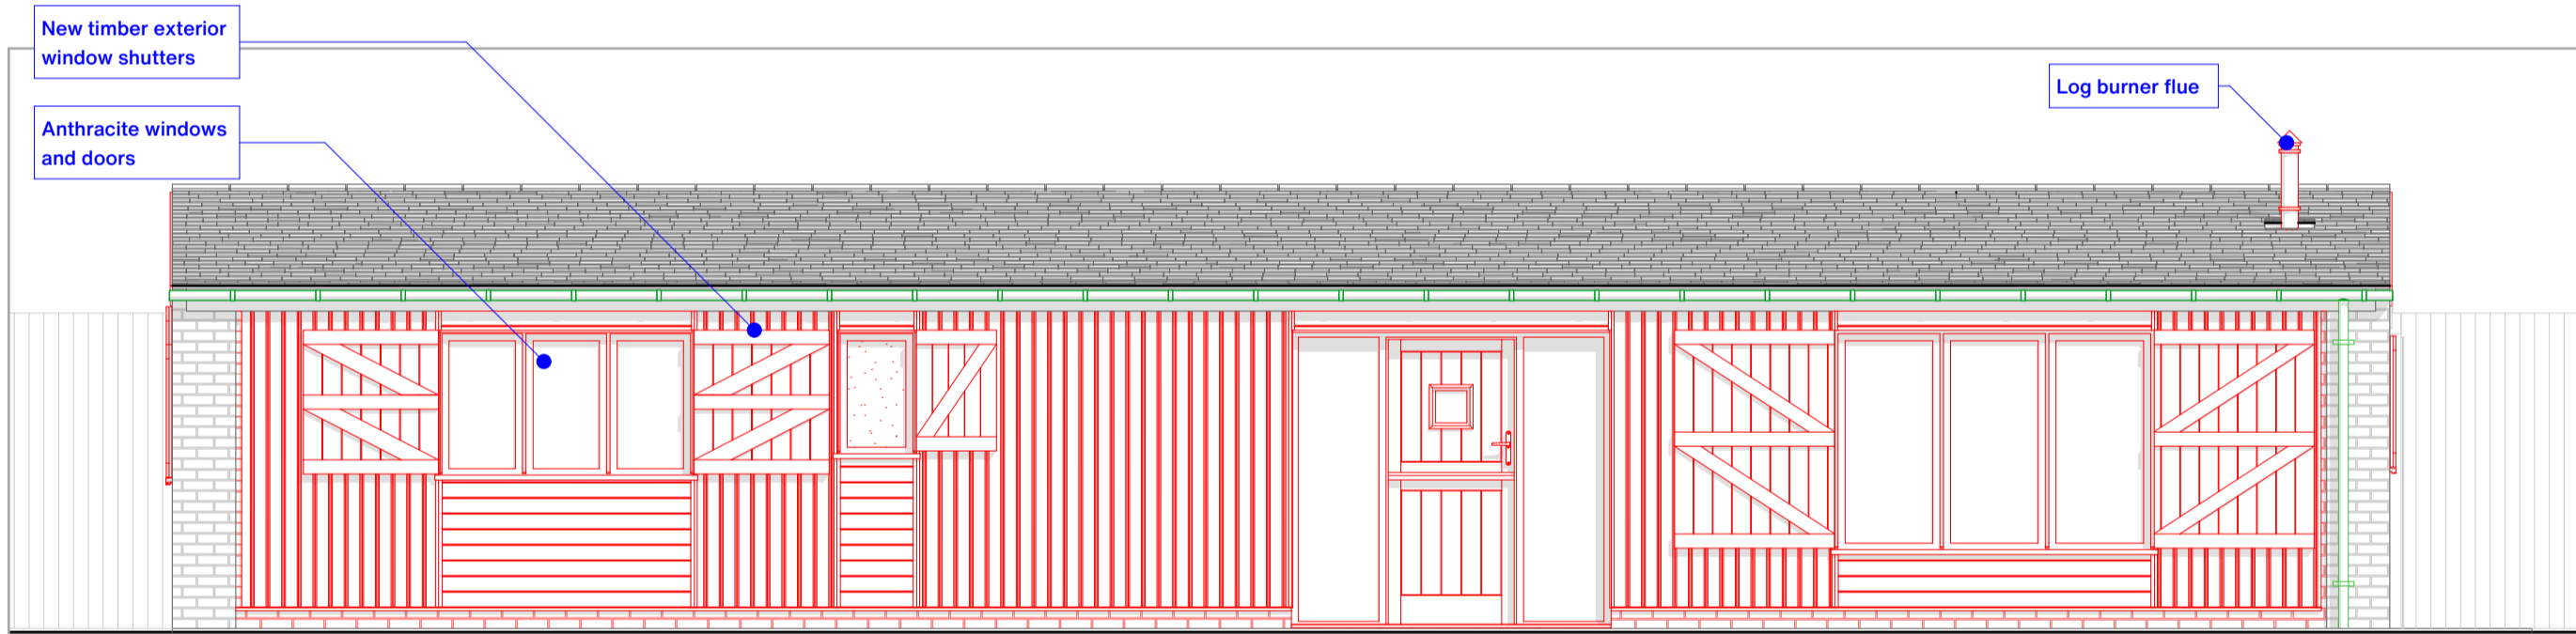



SOUTH EAST ELEVATION PROPOSED 1:50




NORTH WEST ELEVATION PROPOSED 1:50

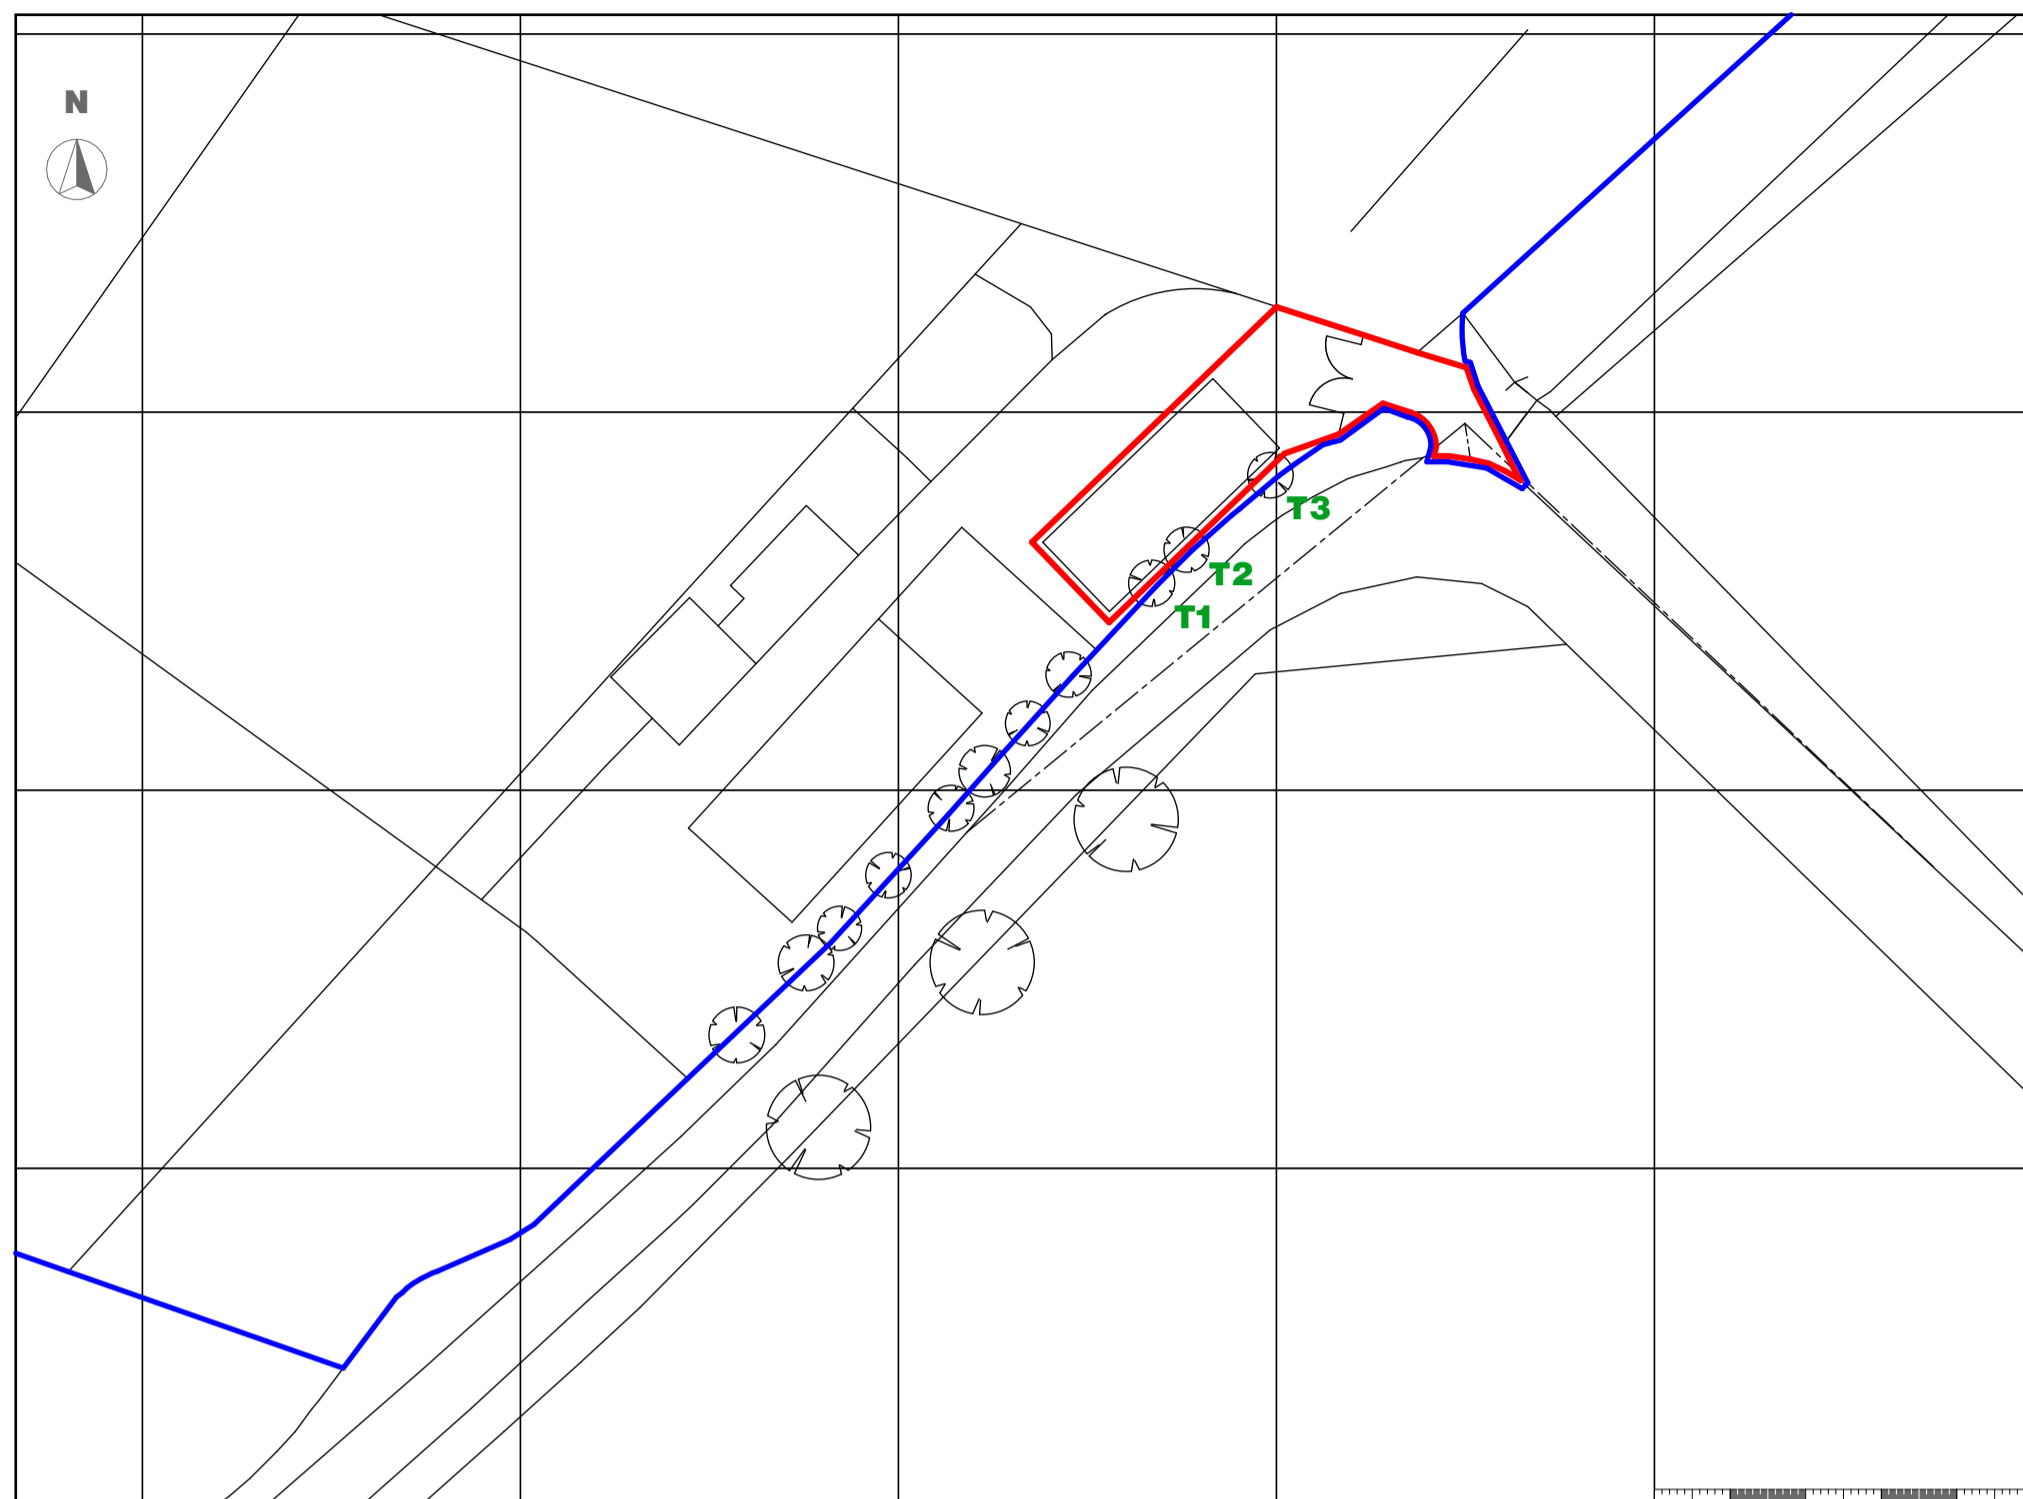


SITE PLAN PROPOSED 1:500

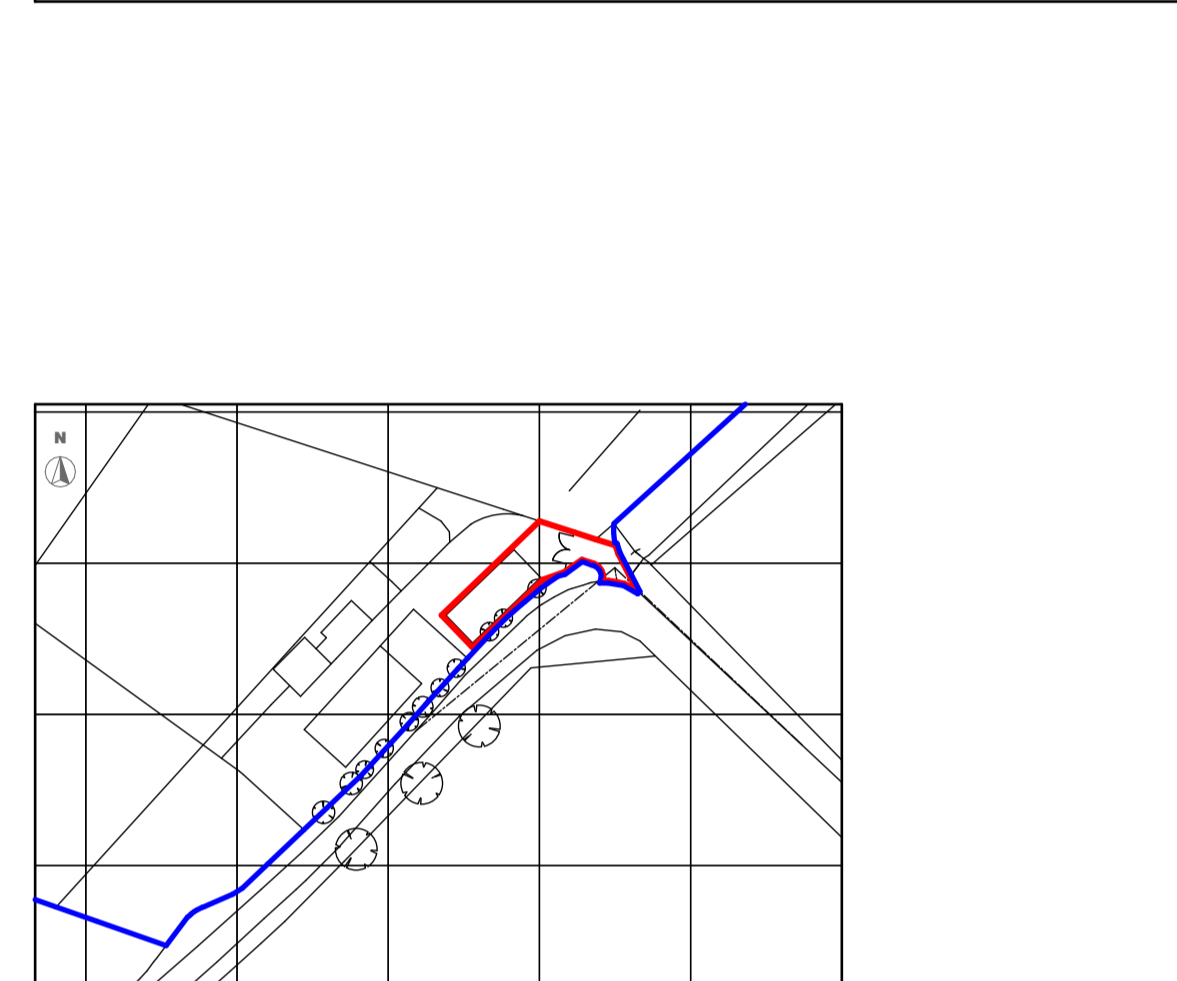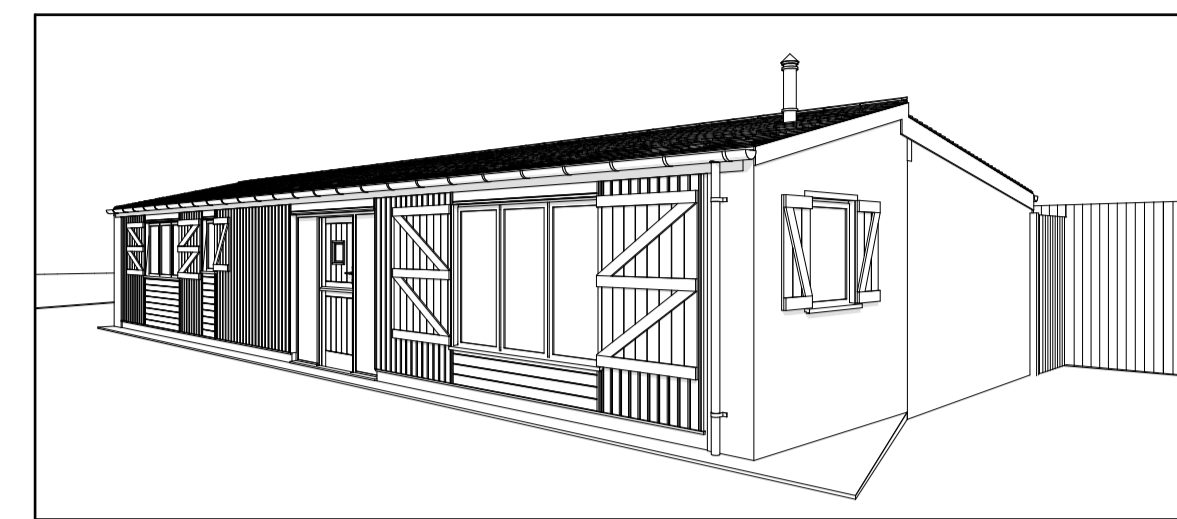


LOCATION PLAN PROPOSED 1:1250

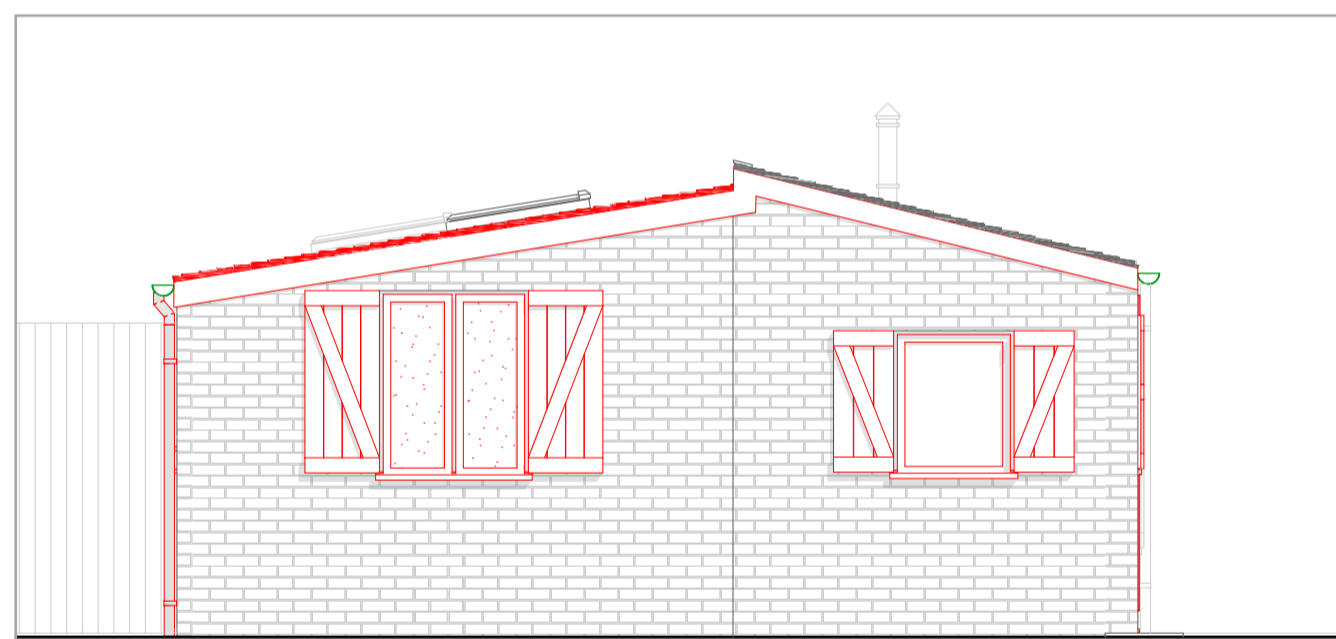


NORTH EAST ELEVATION PROPOSED 1:50

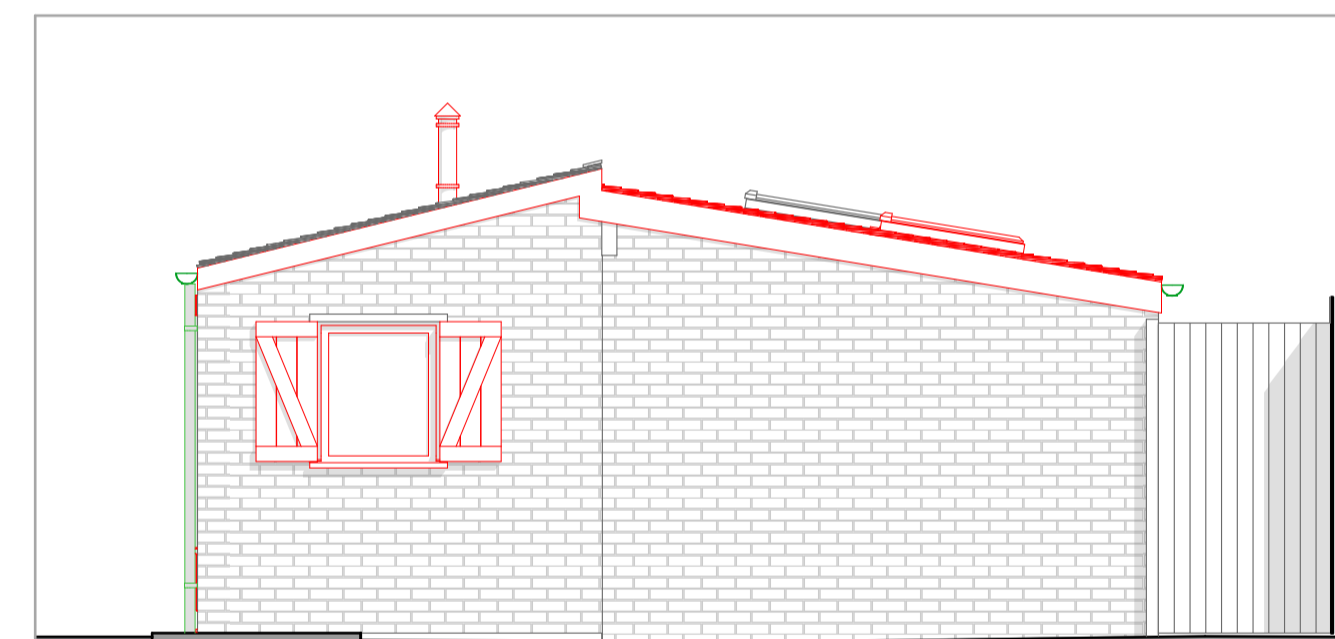

SOUTH WEST ELEVATION PROPOSED 1:50

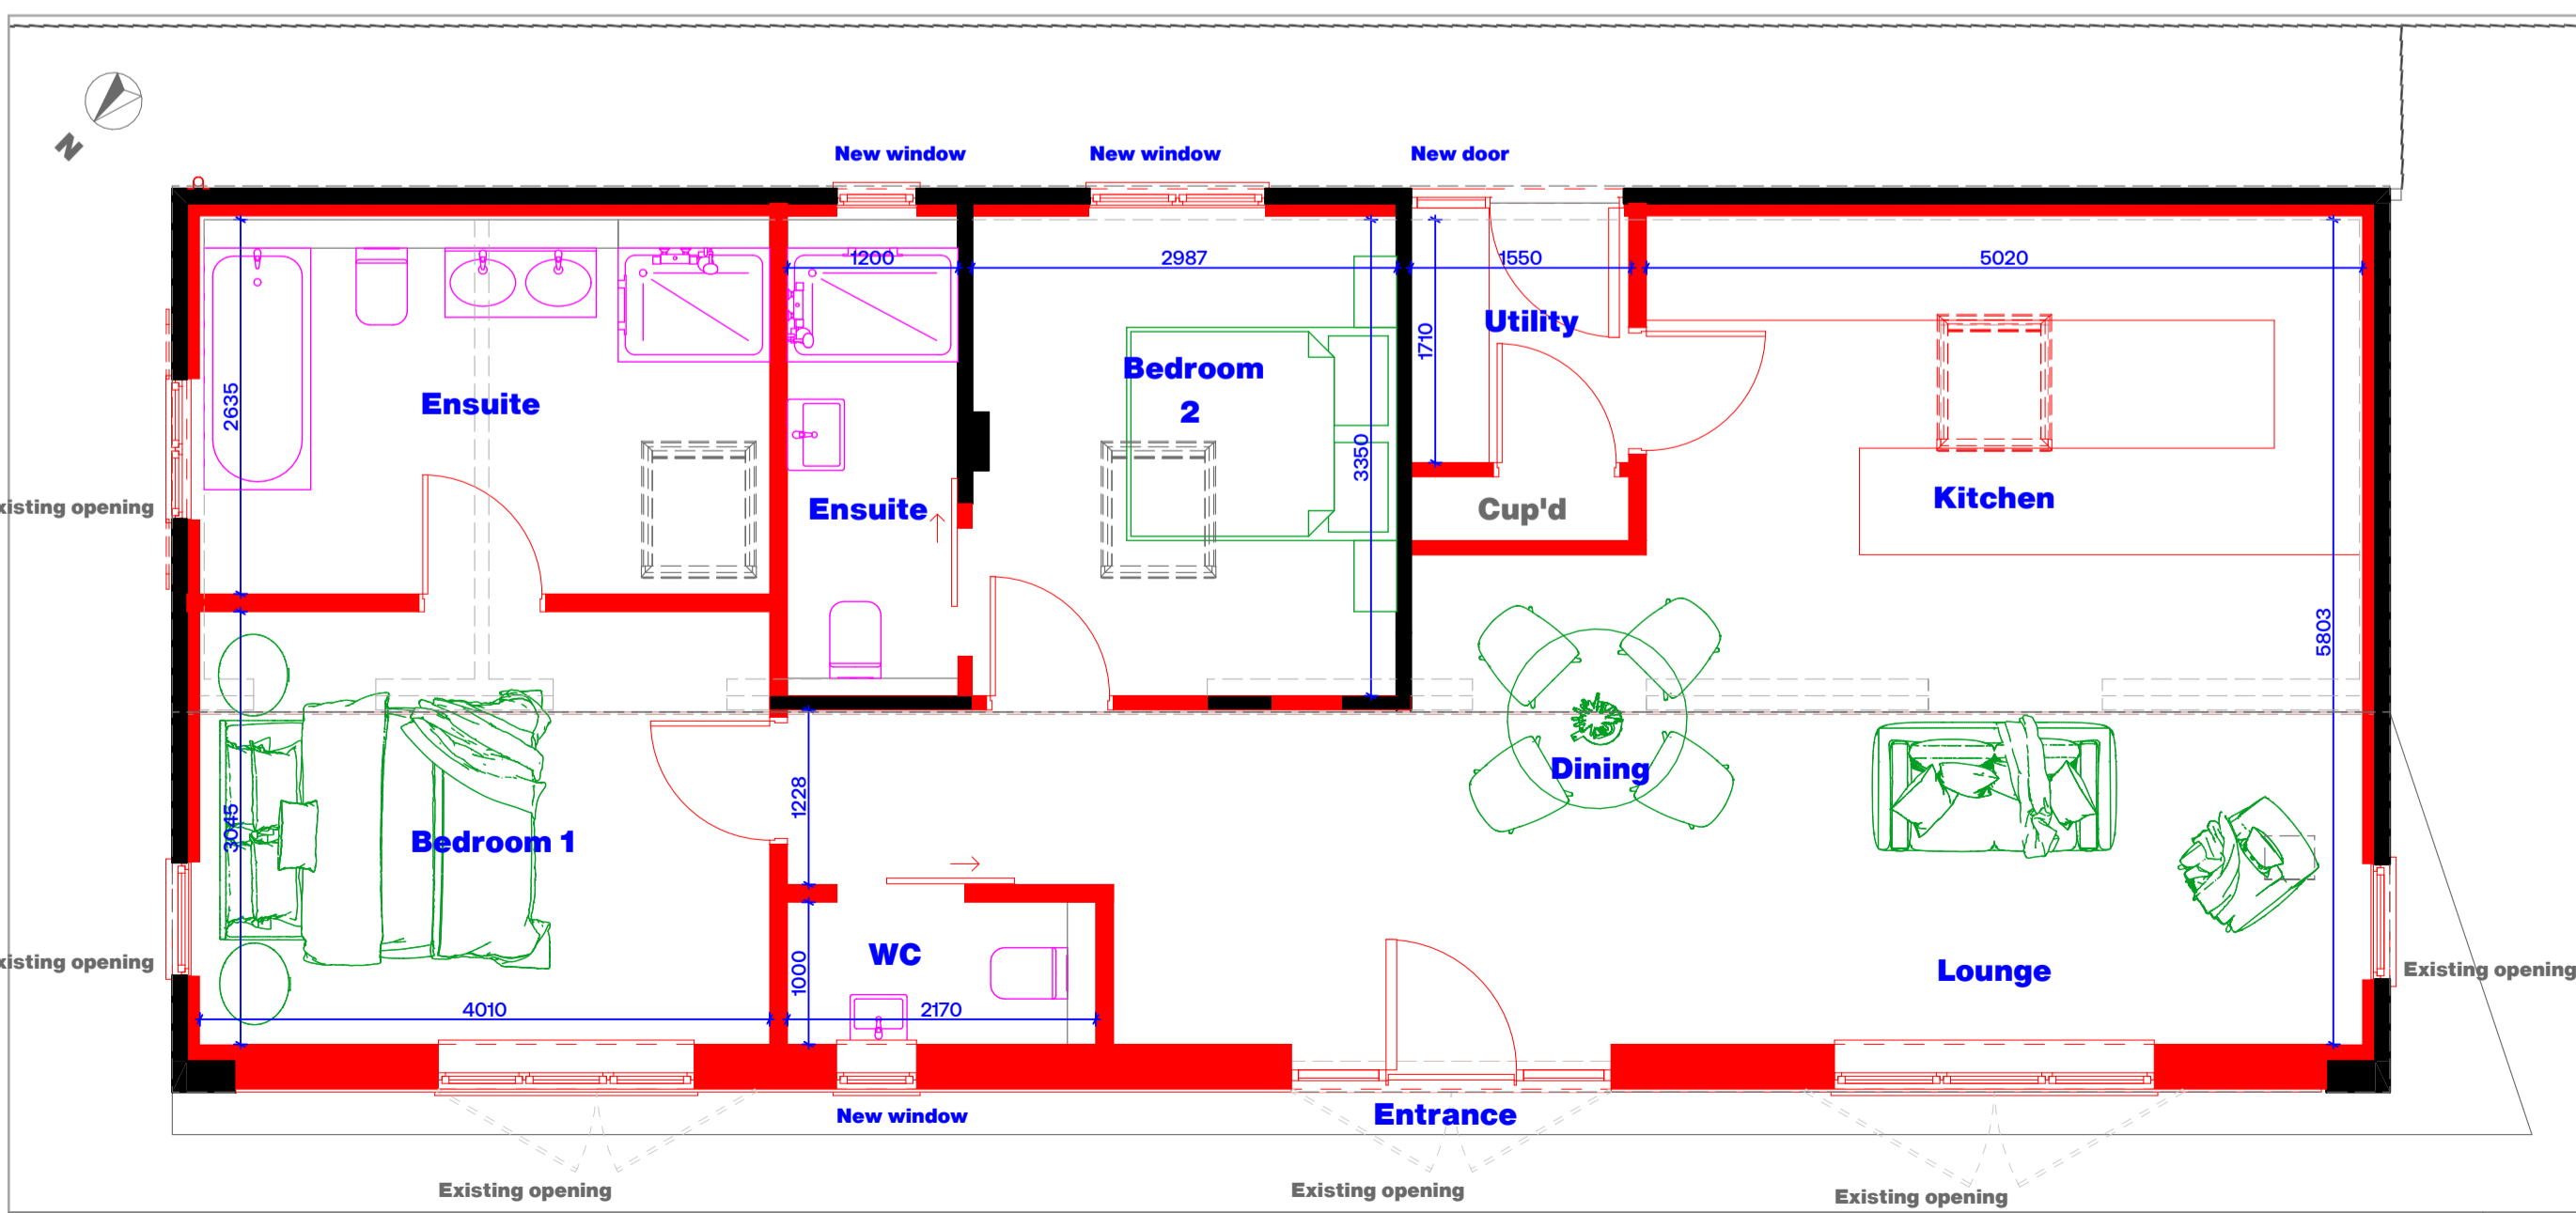

GROUND FLOOR PROPOSED 1:50

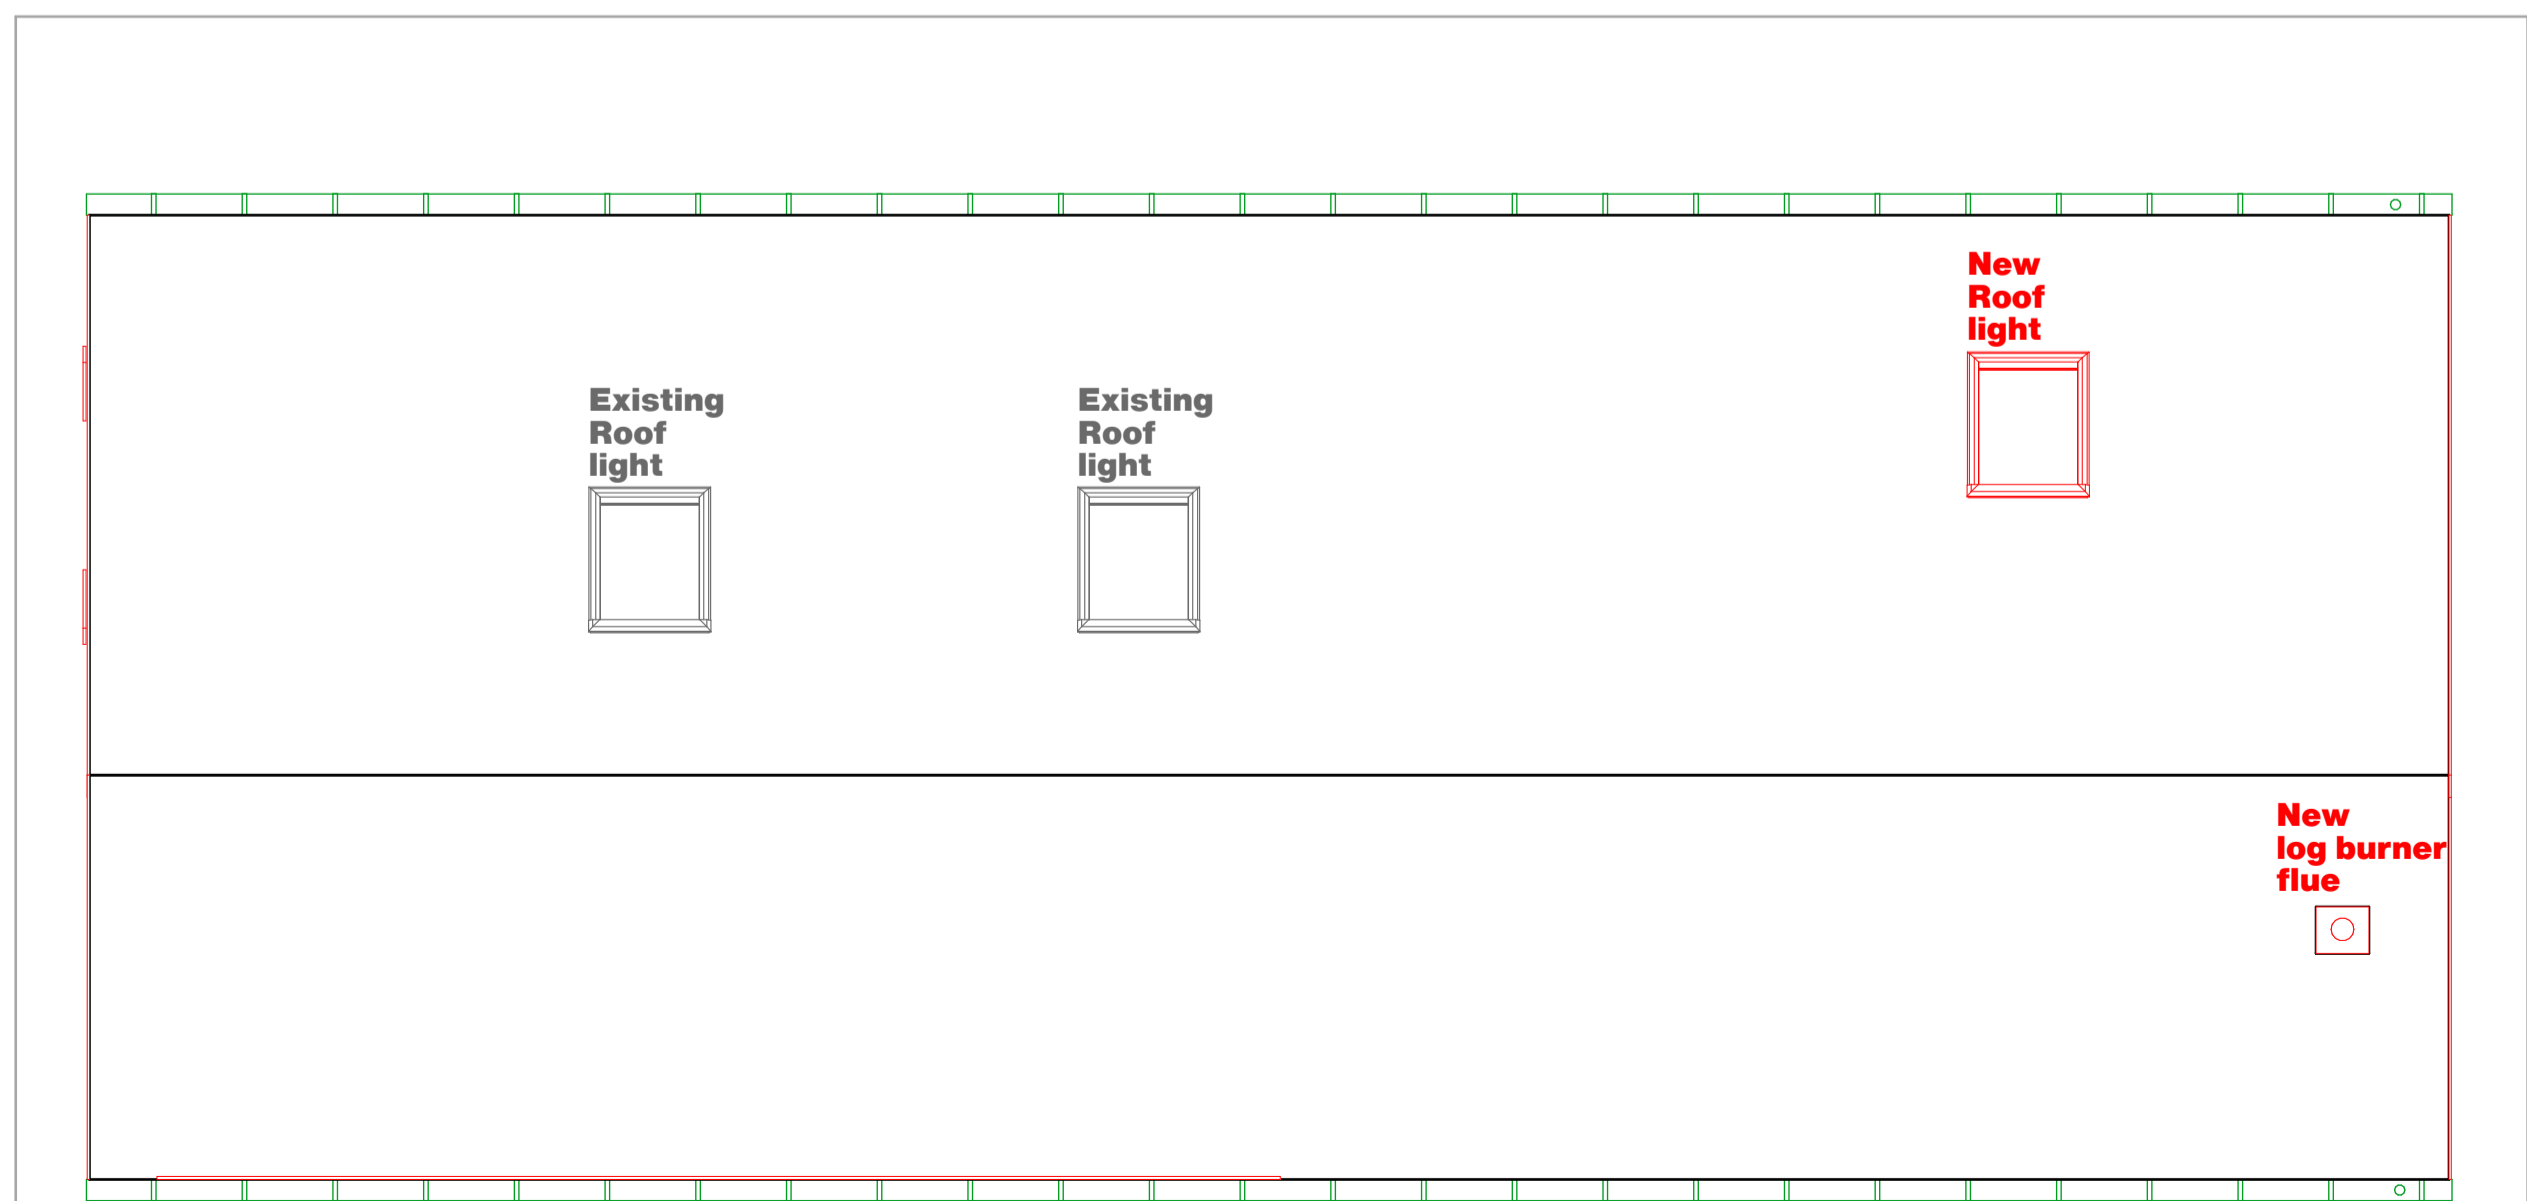

ROOF PLAN PROPOSED 1:50

DRAWING TITLE		REVISION
Proposed plans & elevations		
DRAWING NO.		
Q01 - 16 MDA23		
PROJECT TITLE		
Barn conversion		
SITE ADDRESS		
Croppings Green Wood Stables - Warbadge Lane		
CLIENT		
Mr R Evans		
DRAWING SCALE	PAPER SIZE	
1:50 @ A1	A1	
DRAWN BY	DATE	
MDMT	SEPT 2023	

MCTERNAN DESIGN ASSOCIATES

07955 572 811
 mark@mcternandesign.co.uk