




EXISTING PLANS - SCALE 1:50

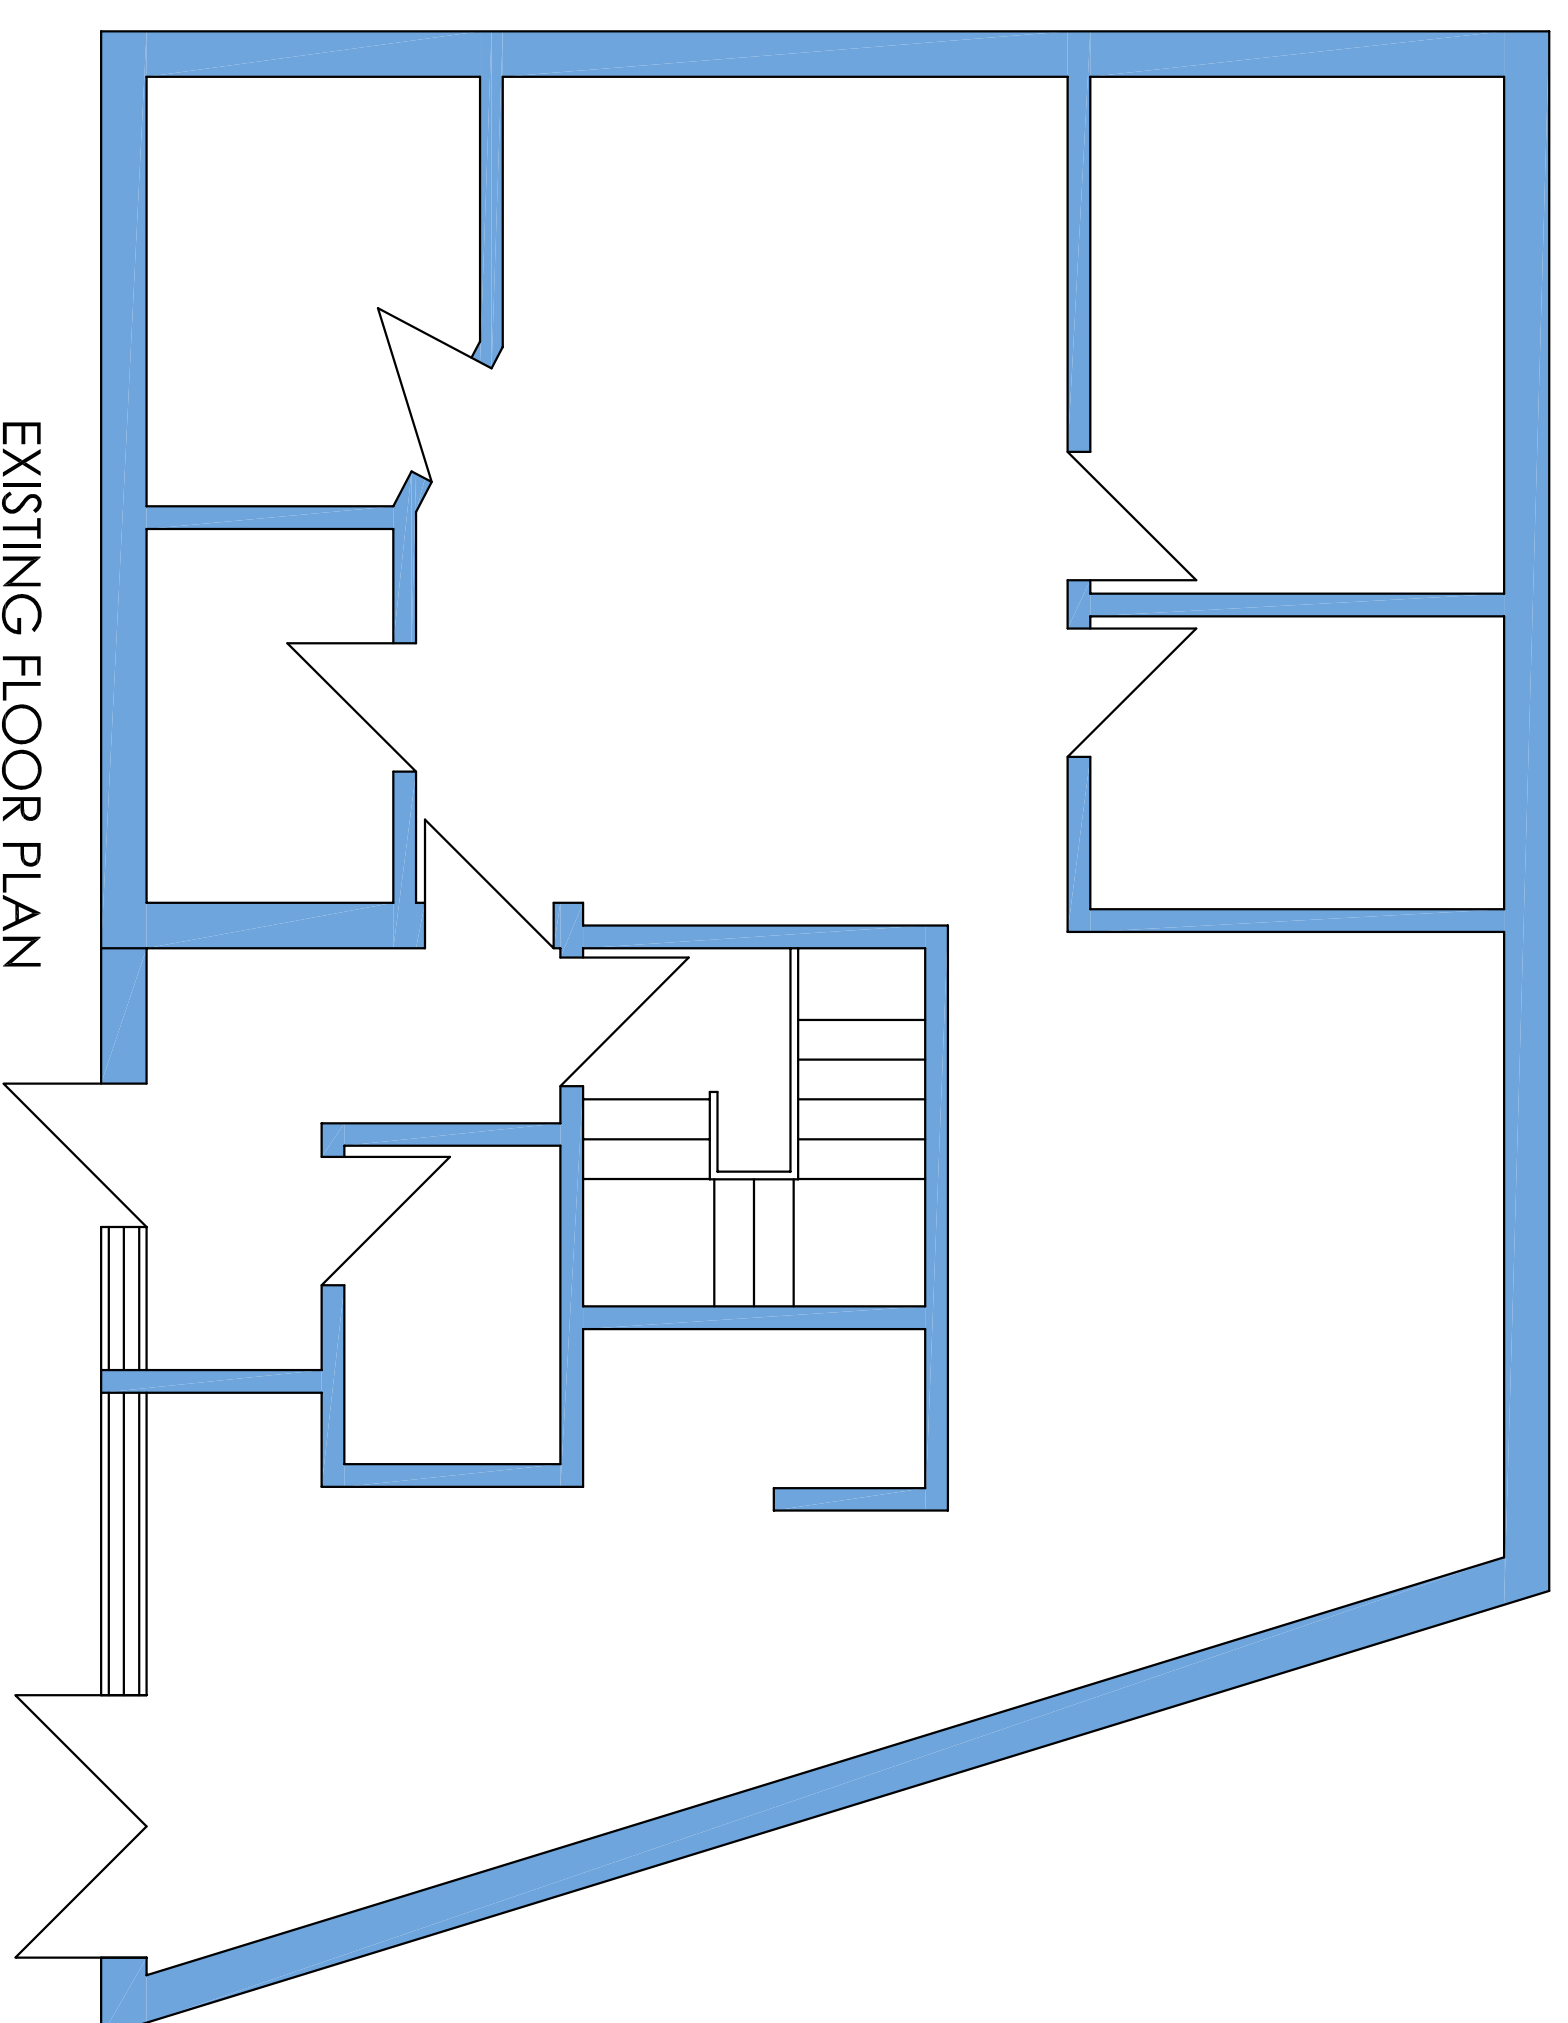



PROPOSED PLANS - SCALE 1:50

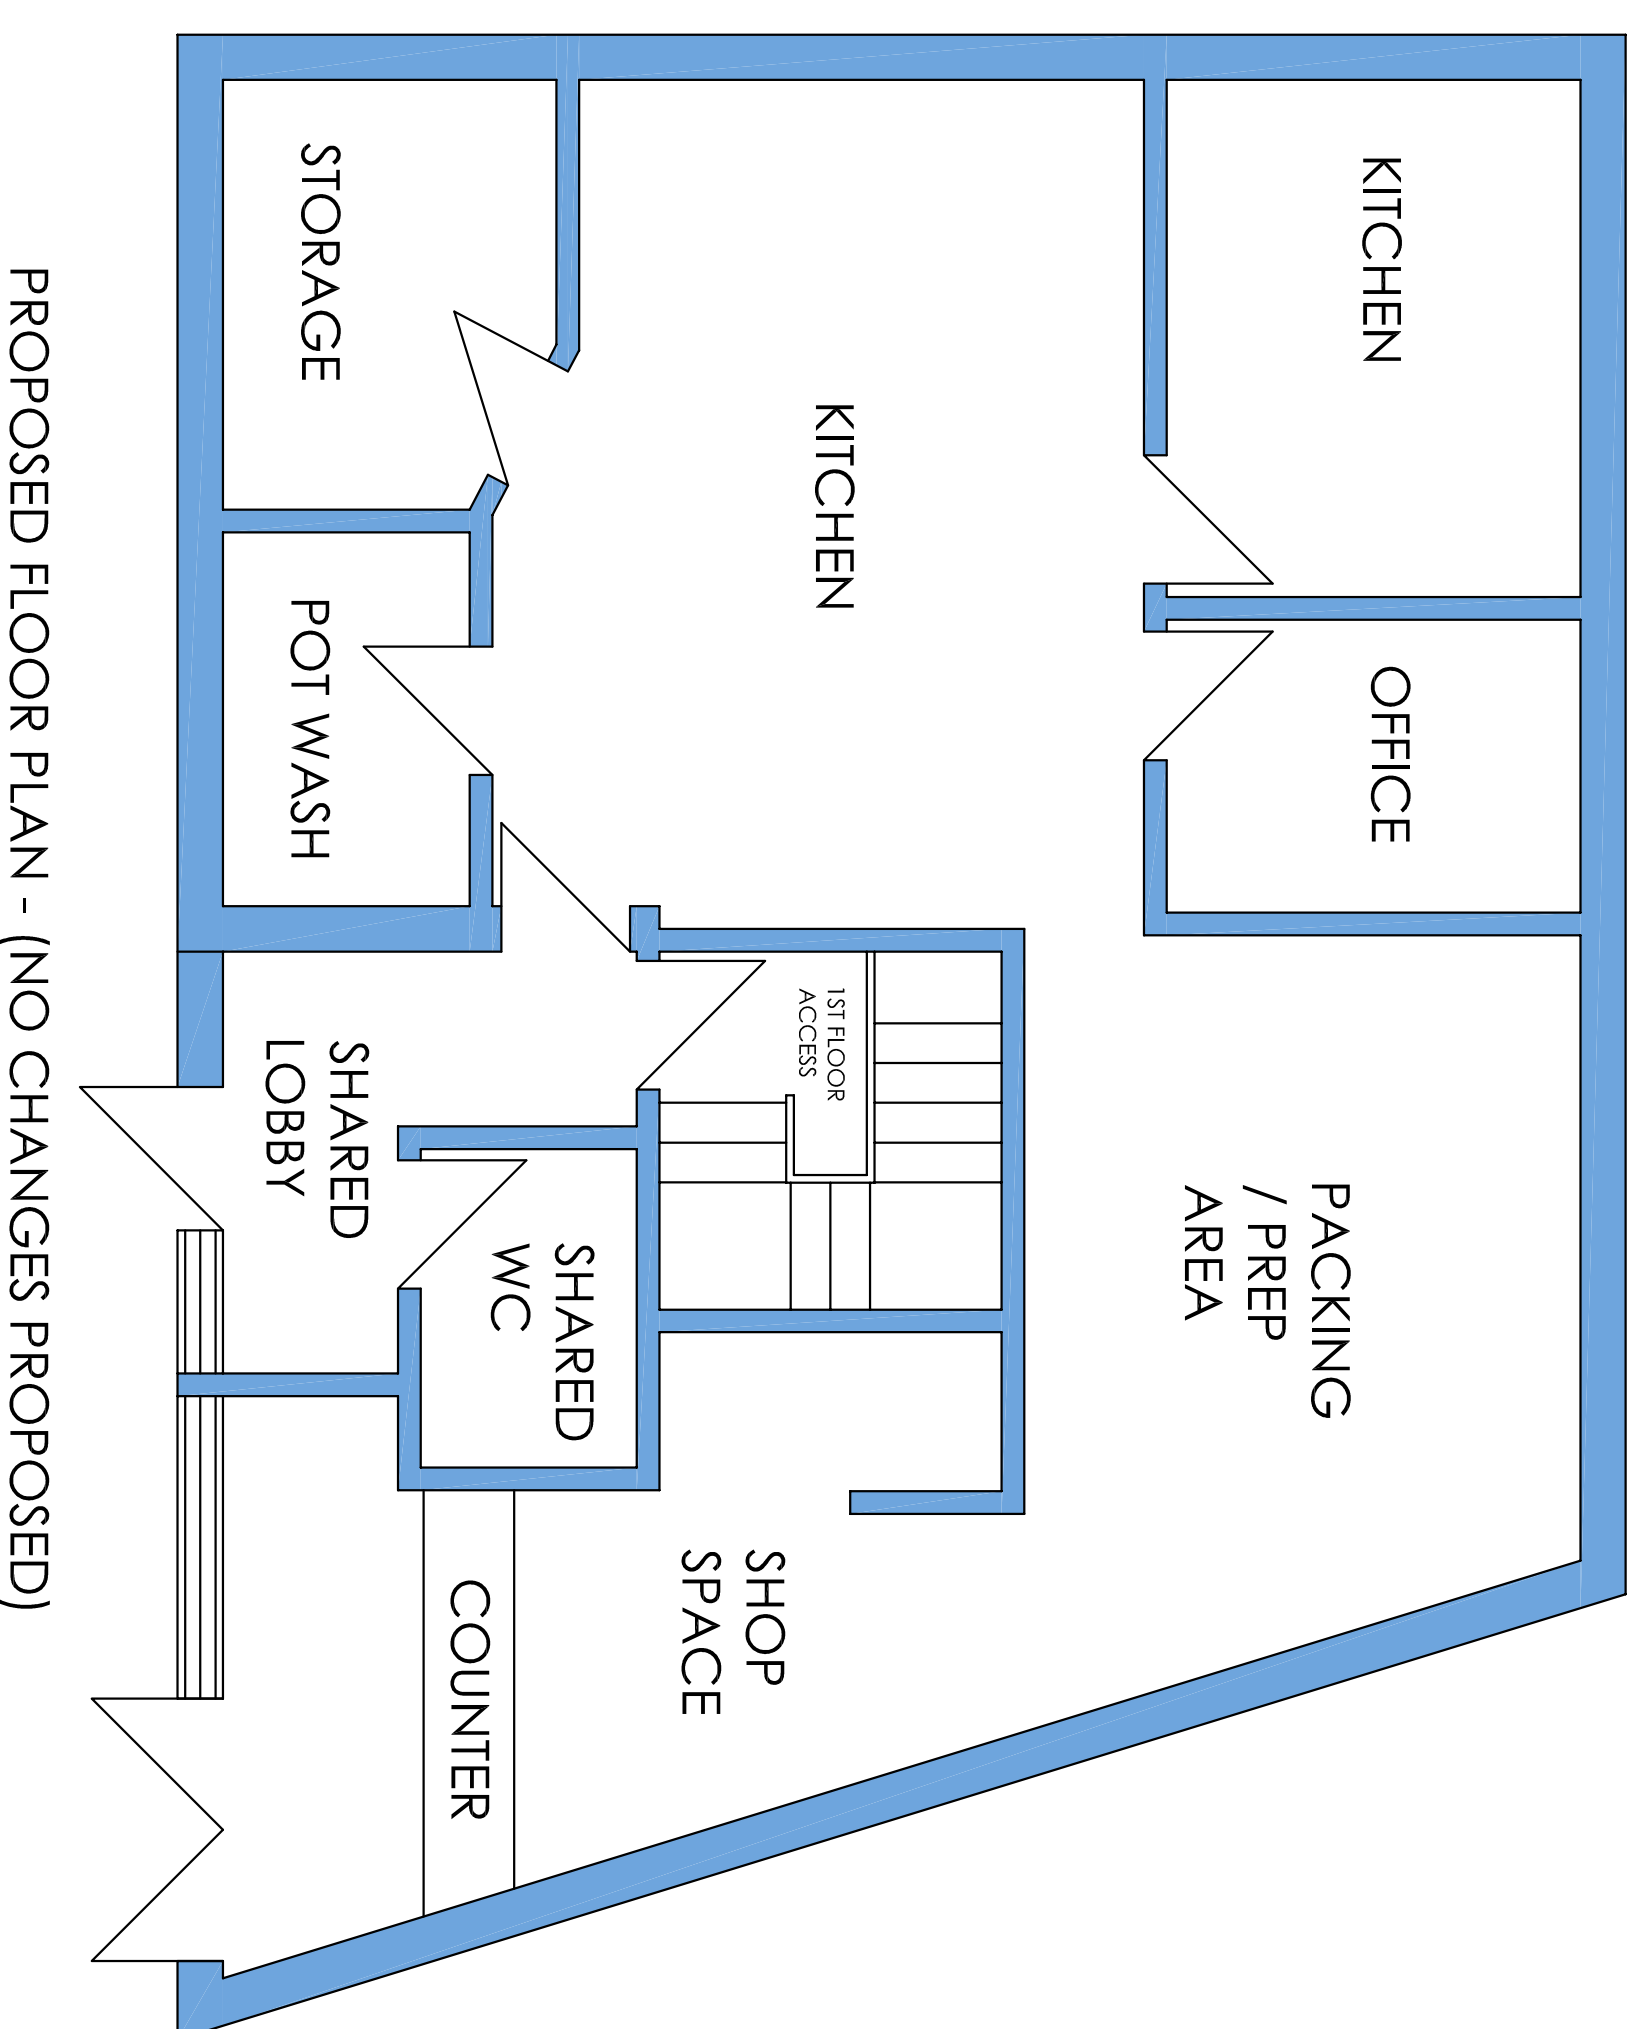



EXISTING ELEVATION SCALE 1:50

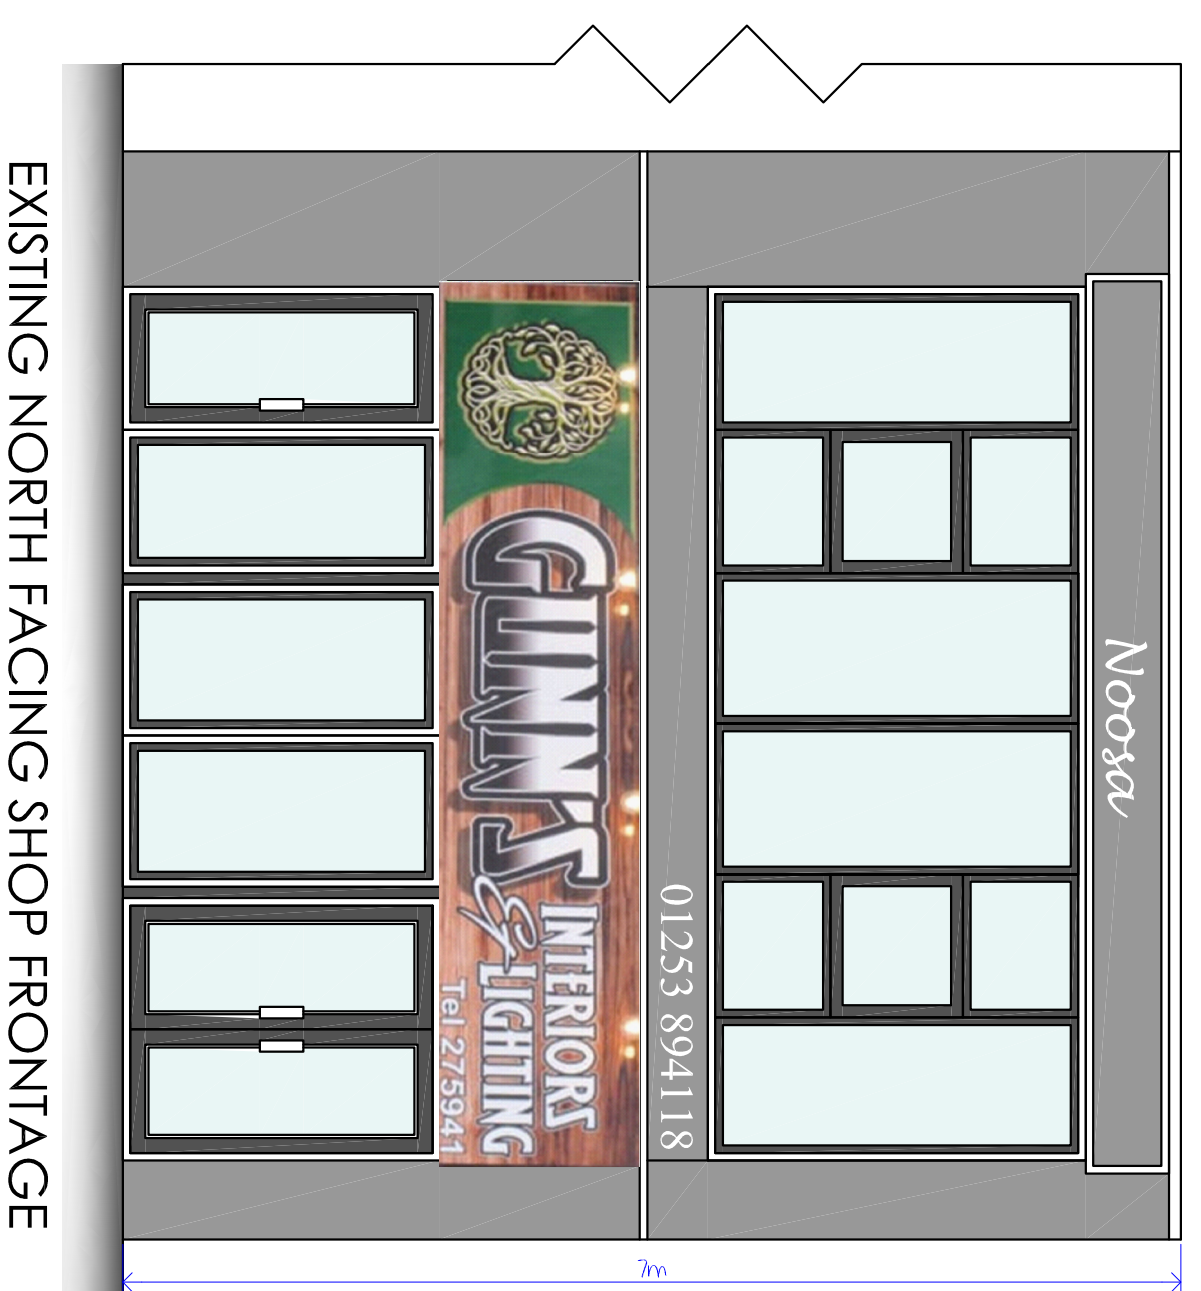

PROPOSED ELEVATION SCALE 1:50

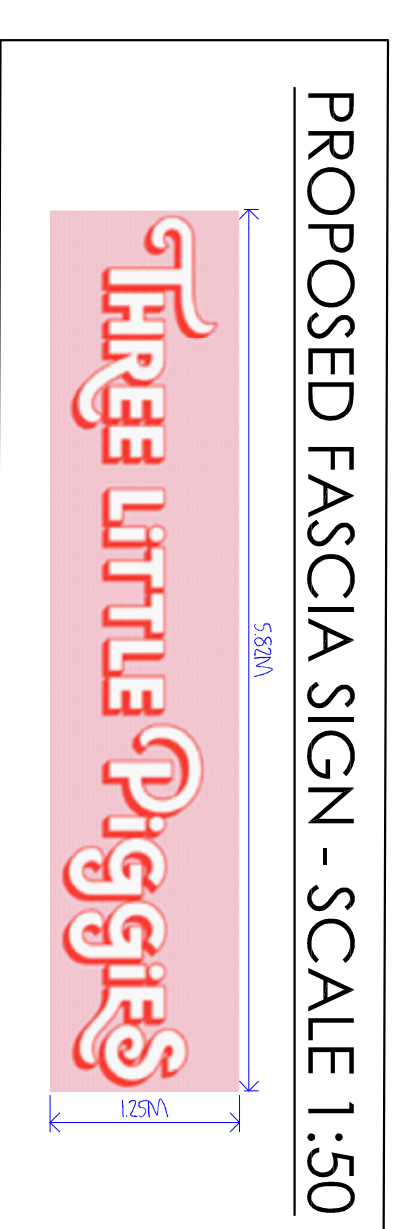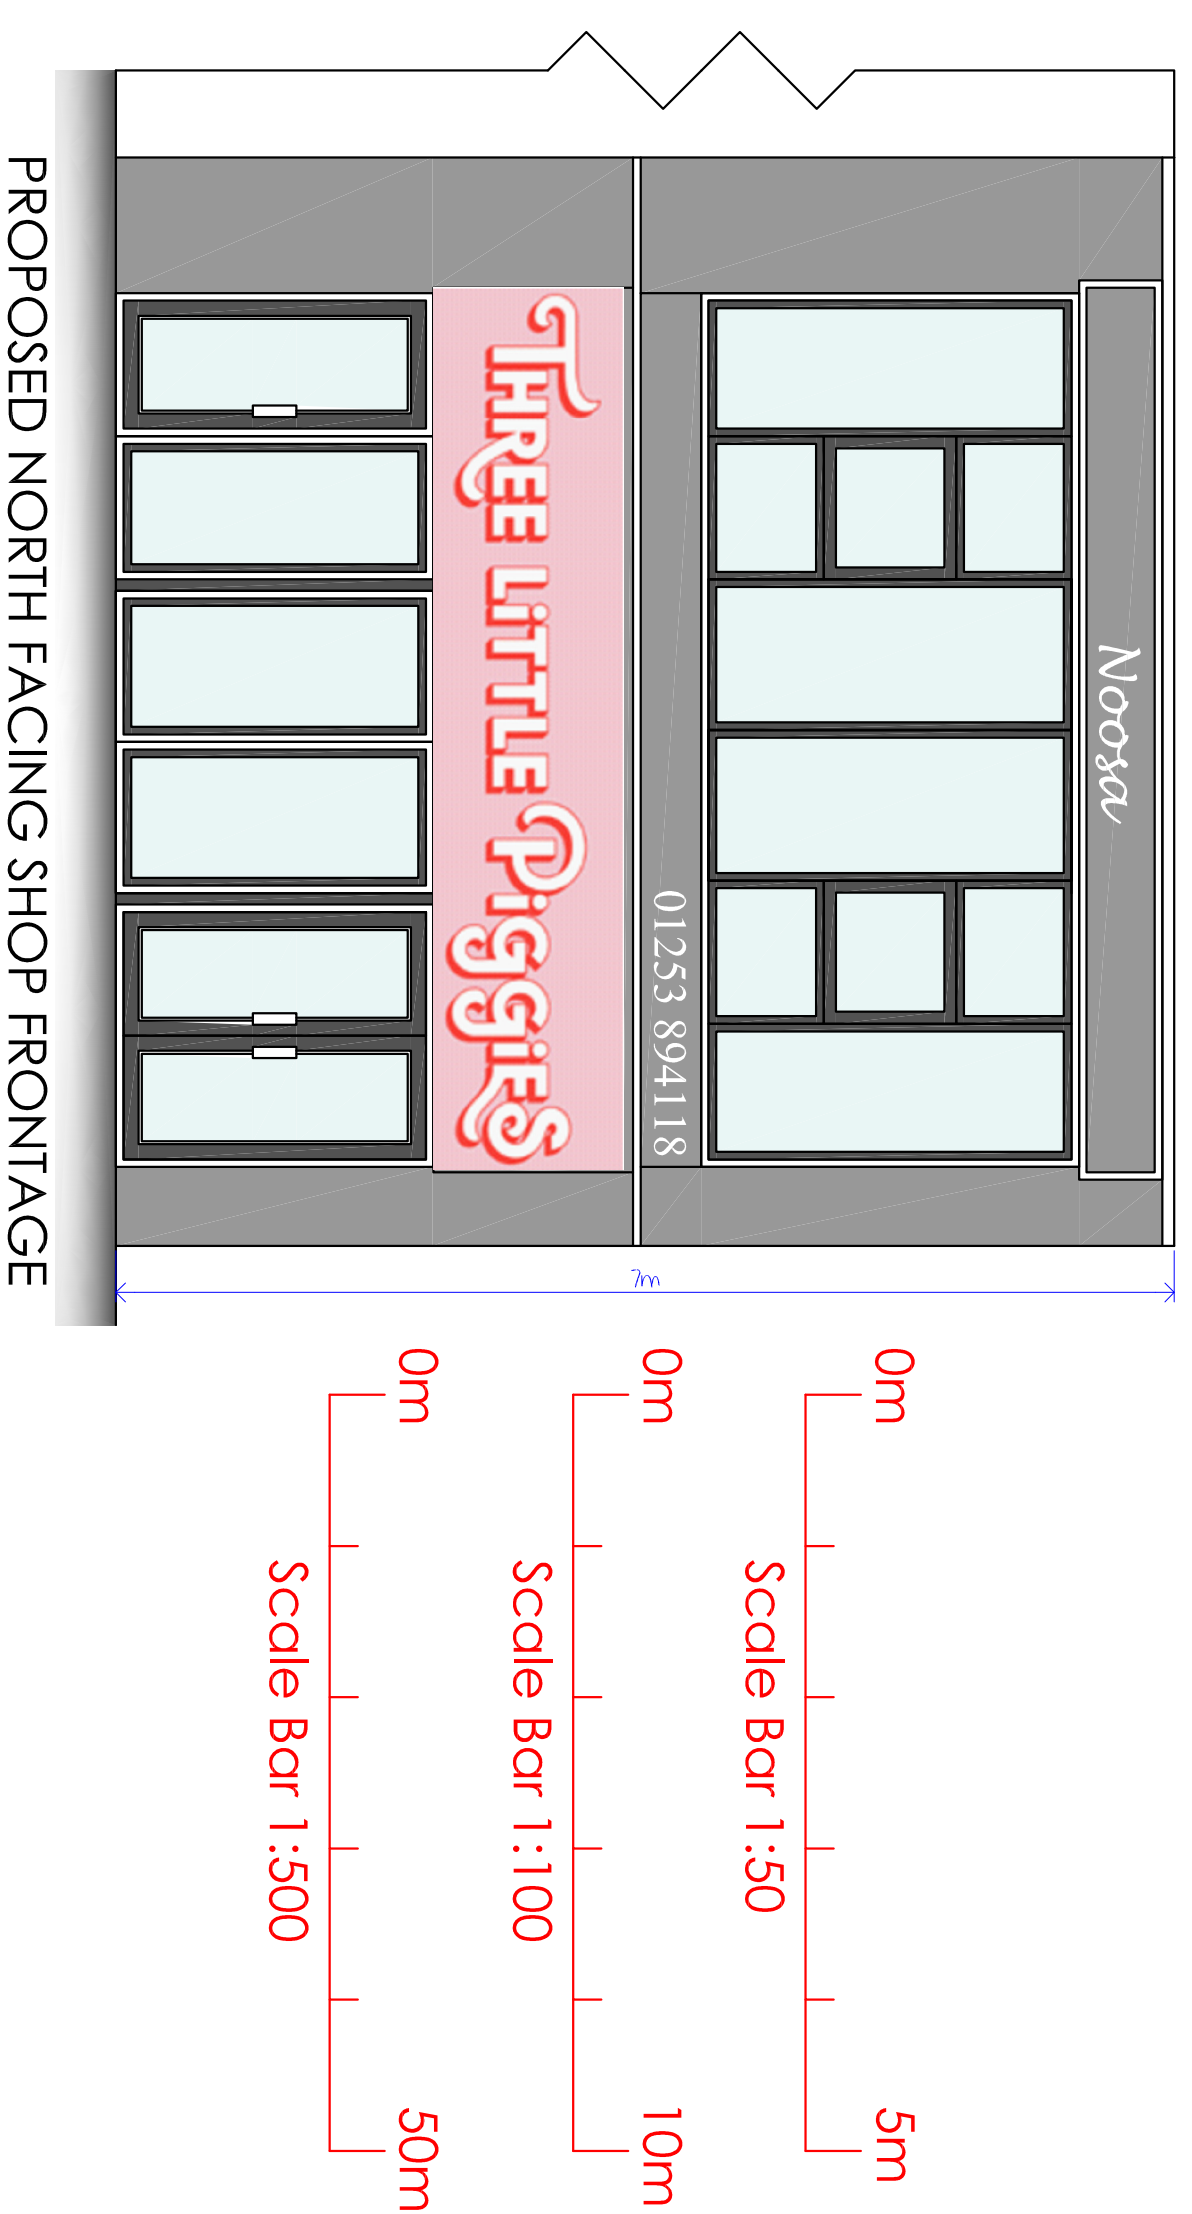

SITE PLAN SCALE 1:500

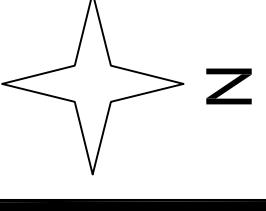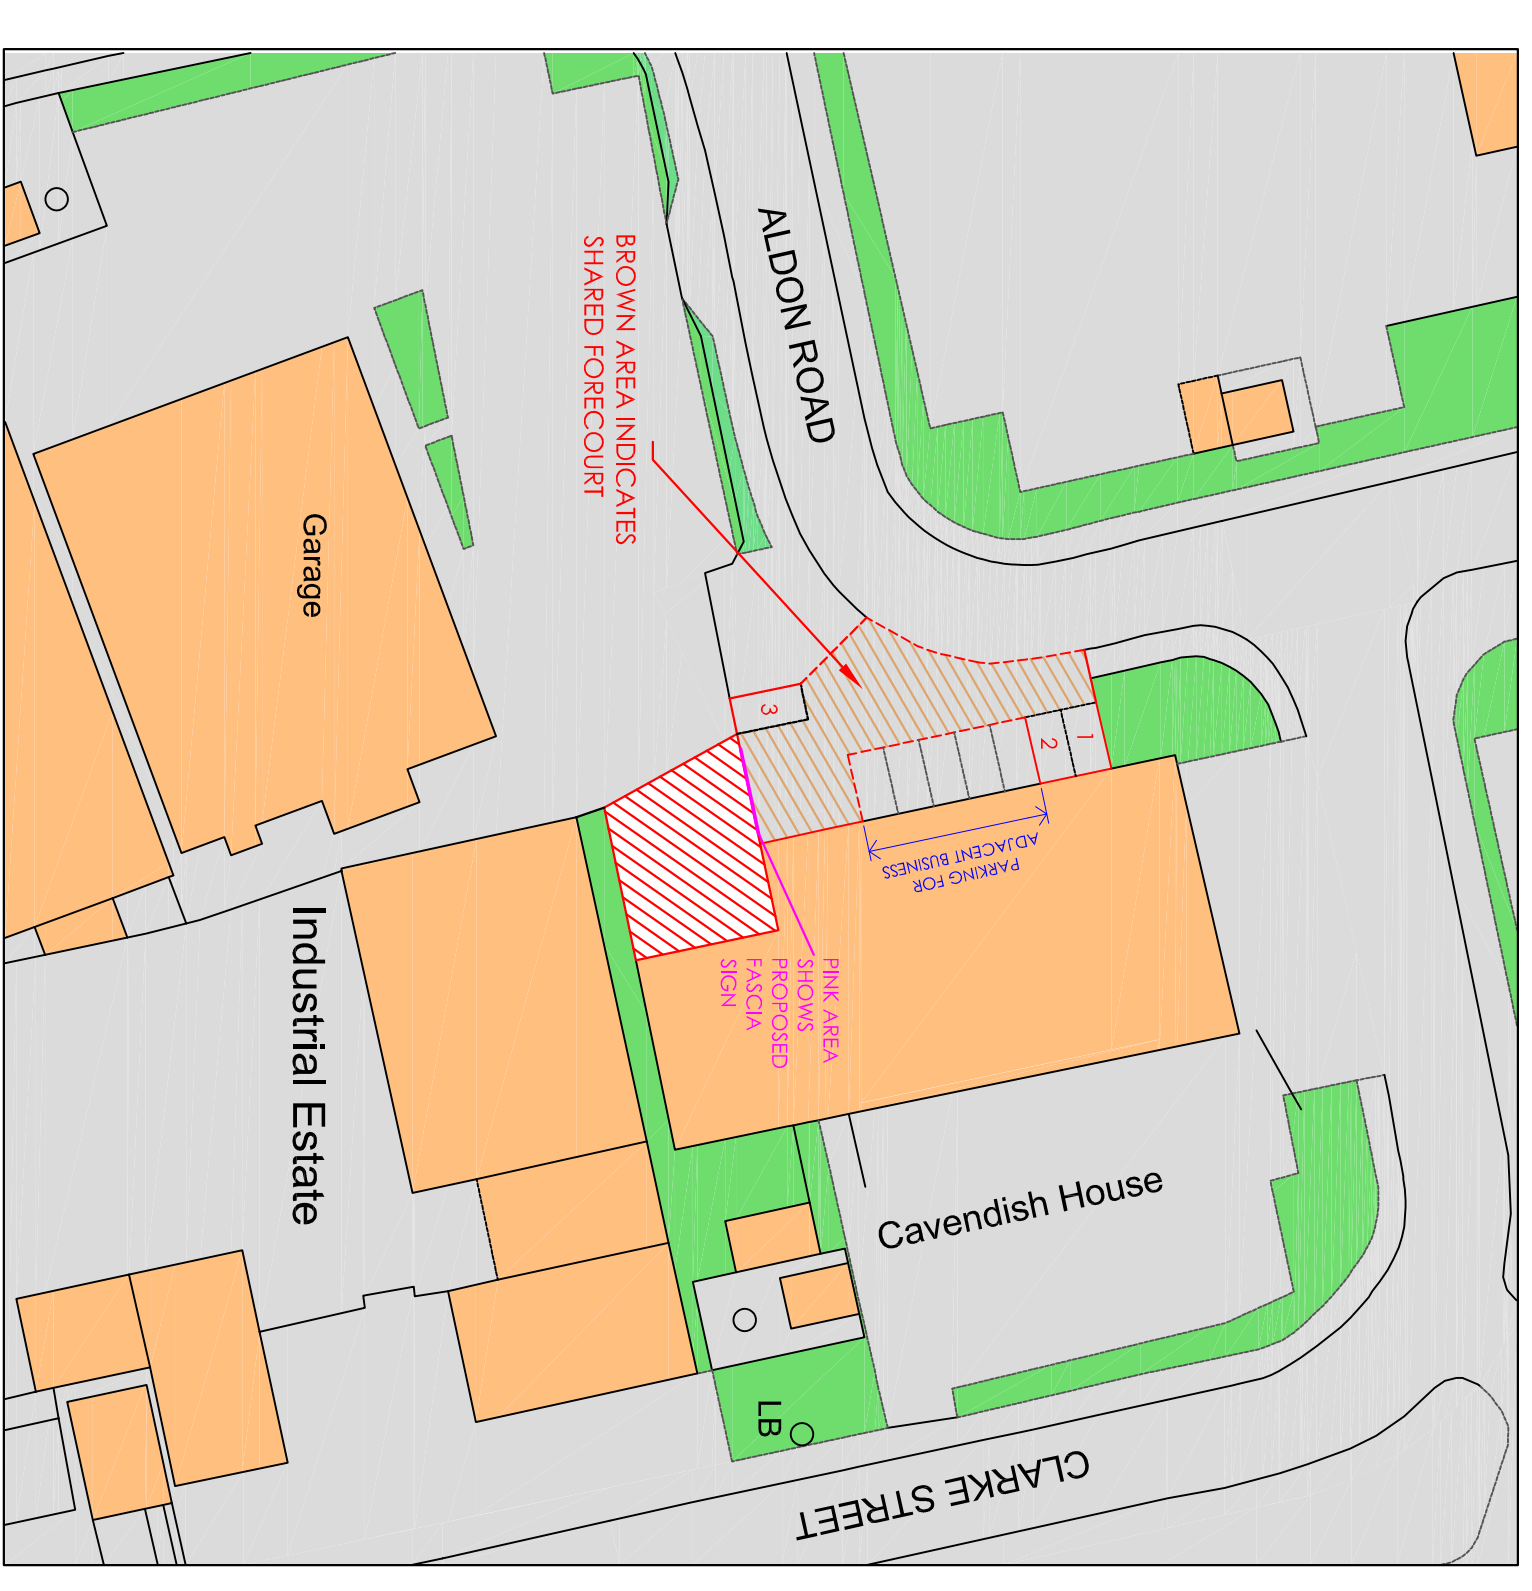

Carrifield, Ingal Lane, Hambleton, Lincocshire FY6 9BJ
lee@bertenton@gmail.com
info@leeentonplanning.com 01253 700500

CLIENT: THREE LITTLE PIGGIES BAKERY

PROJECT: CHANGE OF USE FROM RETAIL / OFFICE TO CLASS E (BAKERY) WITH ANCILLARY TAKEAWAY COUNTER (SUI GENERIS) & ADVERTISEMENT CONSENT FOR CHANGES TO FASCIA SIGN.

LOCATION:
UNIT 1A
ALDON ROAD
POULTON INDUSTRIAL ESTATE
POULTON-LE-FYLDE
FY6 8JL

DATE: 29/11/2023
DWG No: ME/TLR/2708A
SCALE: 1:50 & 1:500
PAPER SIZE: A1