



SECTION


600x225 min conc. footings
depth to be agreed on site with
Building Control Officer

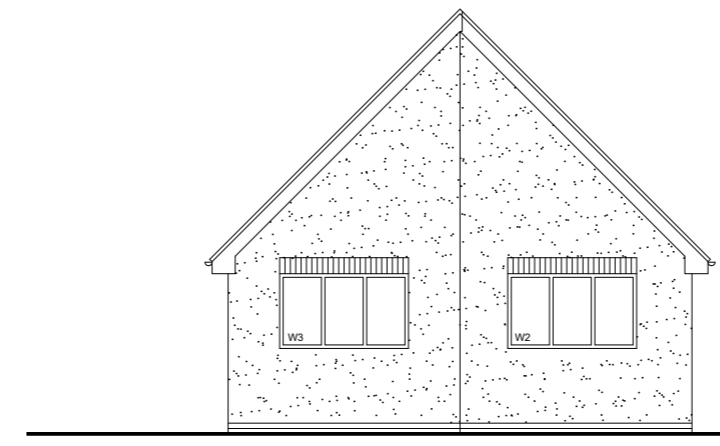


REAR ELEVATION

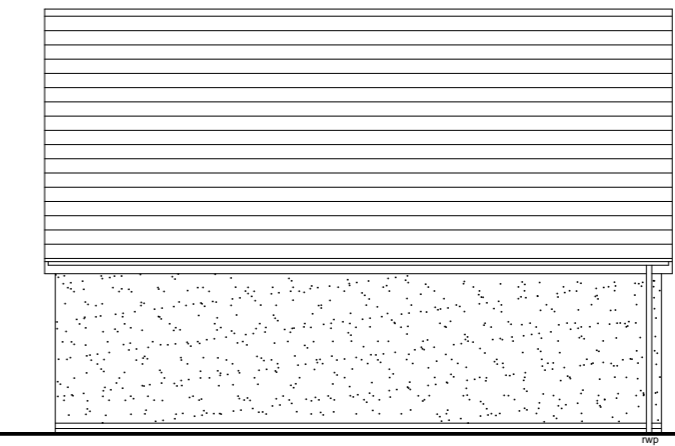


SIDE ELEVATION

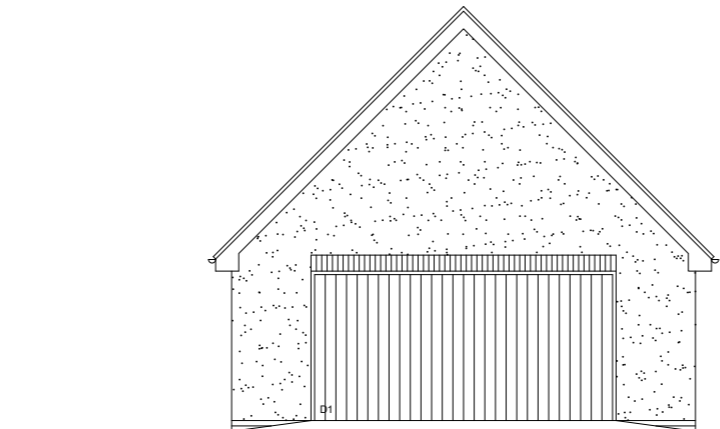


FRONT ELEVATION - 1 : 100

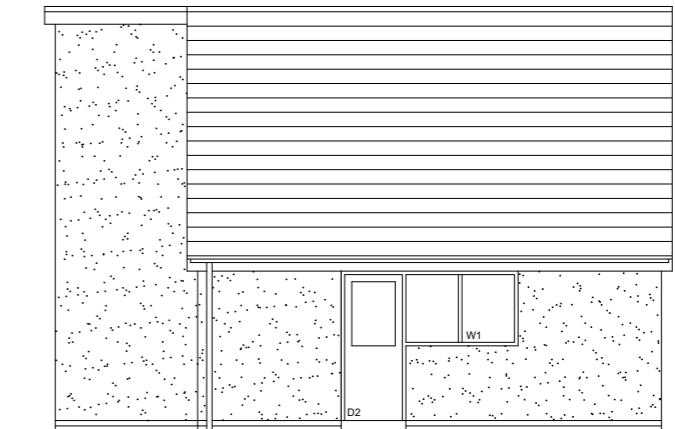

SIDE ELEVATION

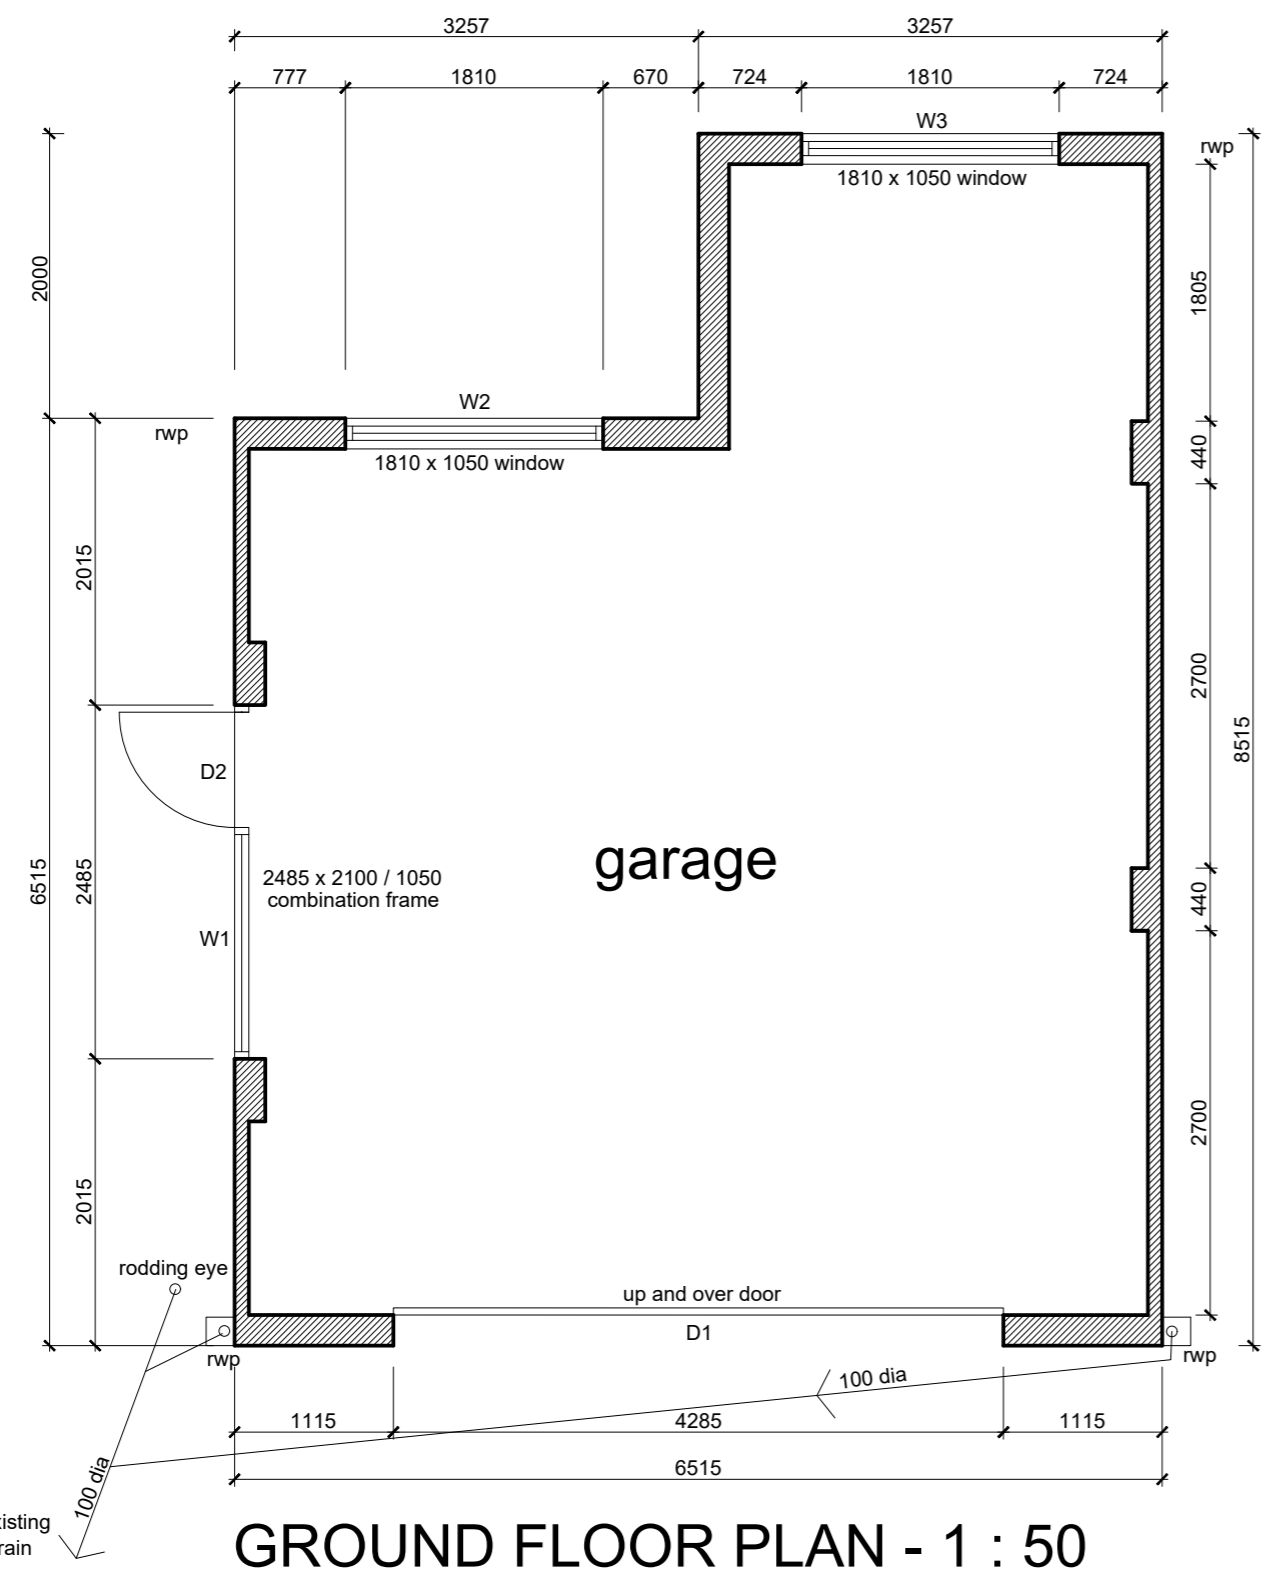

GROUND FLOOR PLAN - 1 : 50

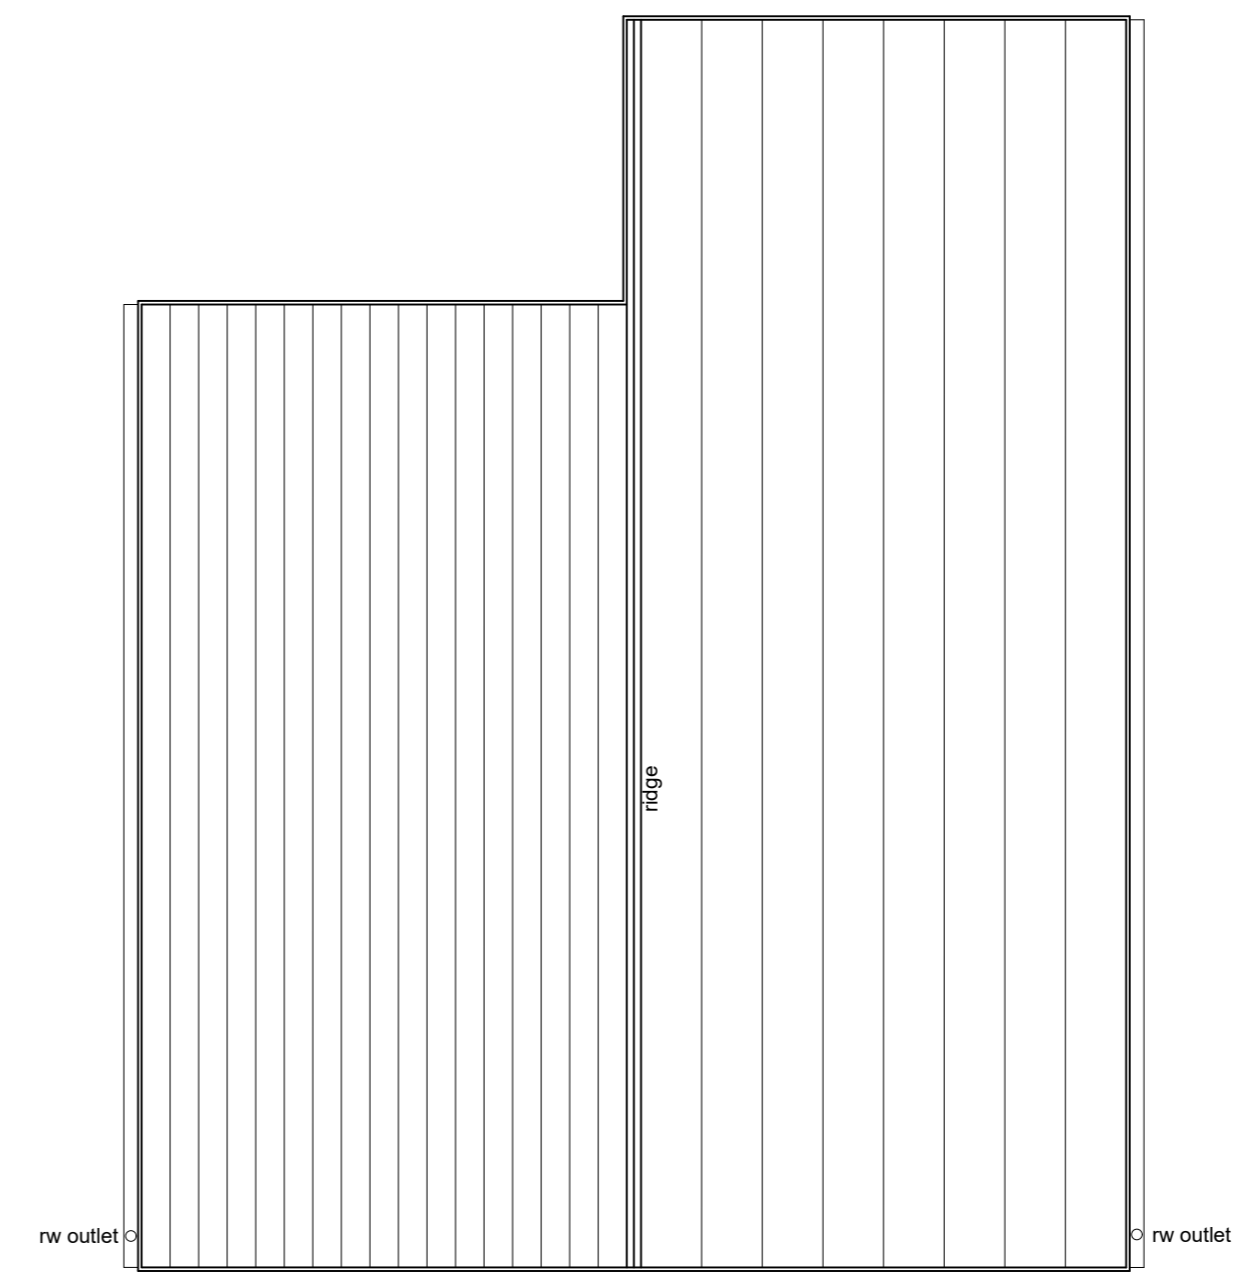

ROOF PLAN

revisions

title
**17, INGOL GARDENS,
 HAMBLETON**
**GARAGE PLANS,
 ELEVATIONS & SECTION**
 Scale 1:50 & 1:100 @ A2
 Date NOVEMBER 2023
 Drawn GA
 Drawing No. A 20.13 / 7

GEOFF ATTWATER
 ARCHITECTURAL DESIGN SERVICE

40, Stanah Gardens,
 Thornton - Cleveleys,
 Lancs, FY5 5JH.
 Tel:01253 828848 / Mob:07539264785
 Email:geoffattwater@talktalk.net