
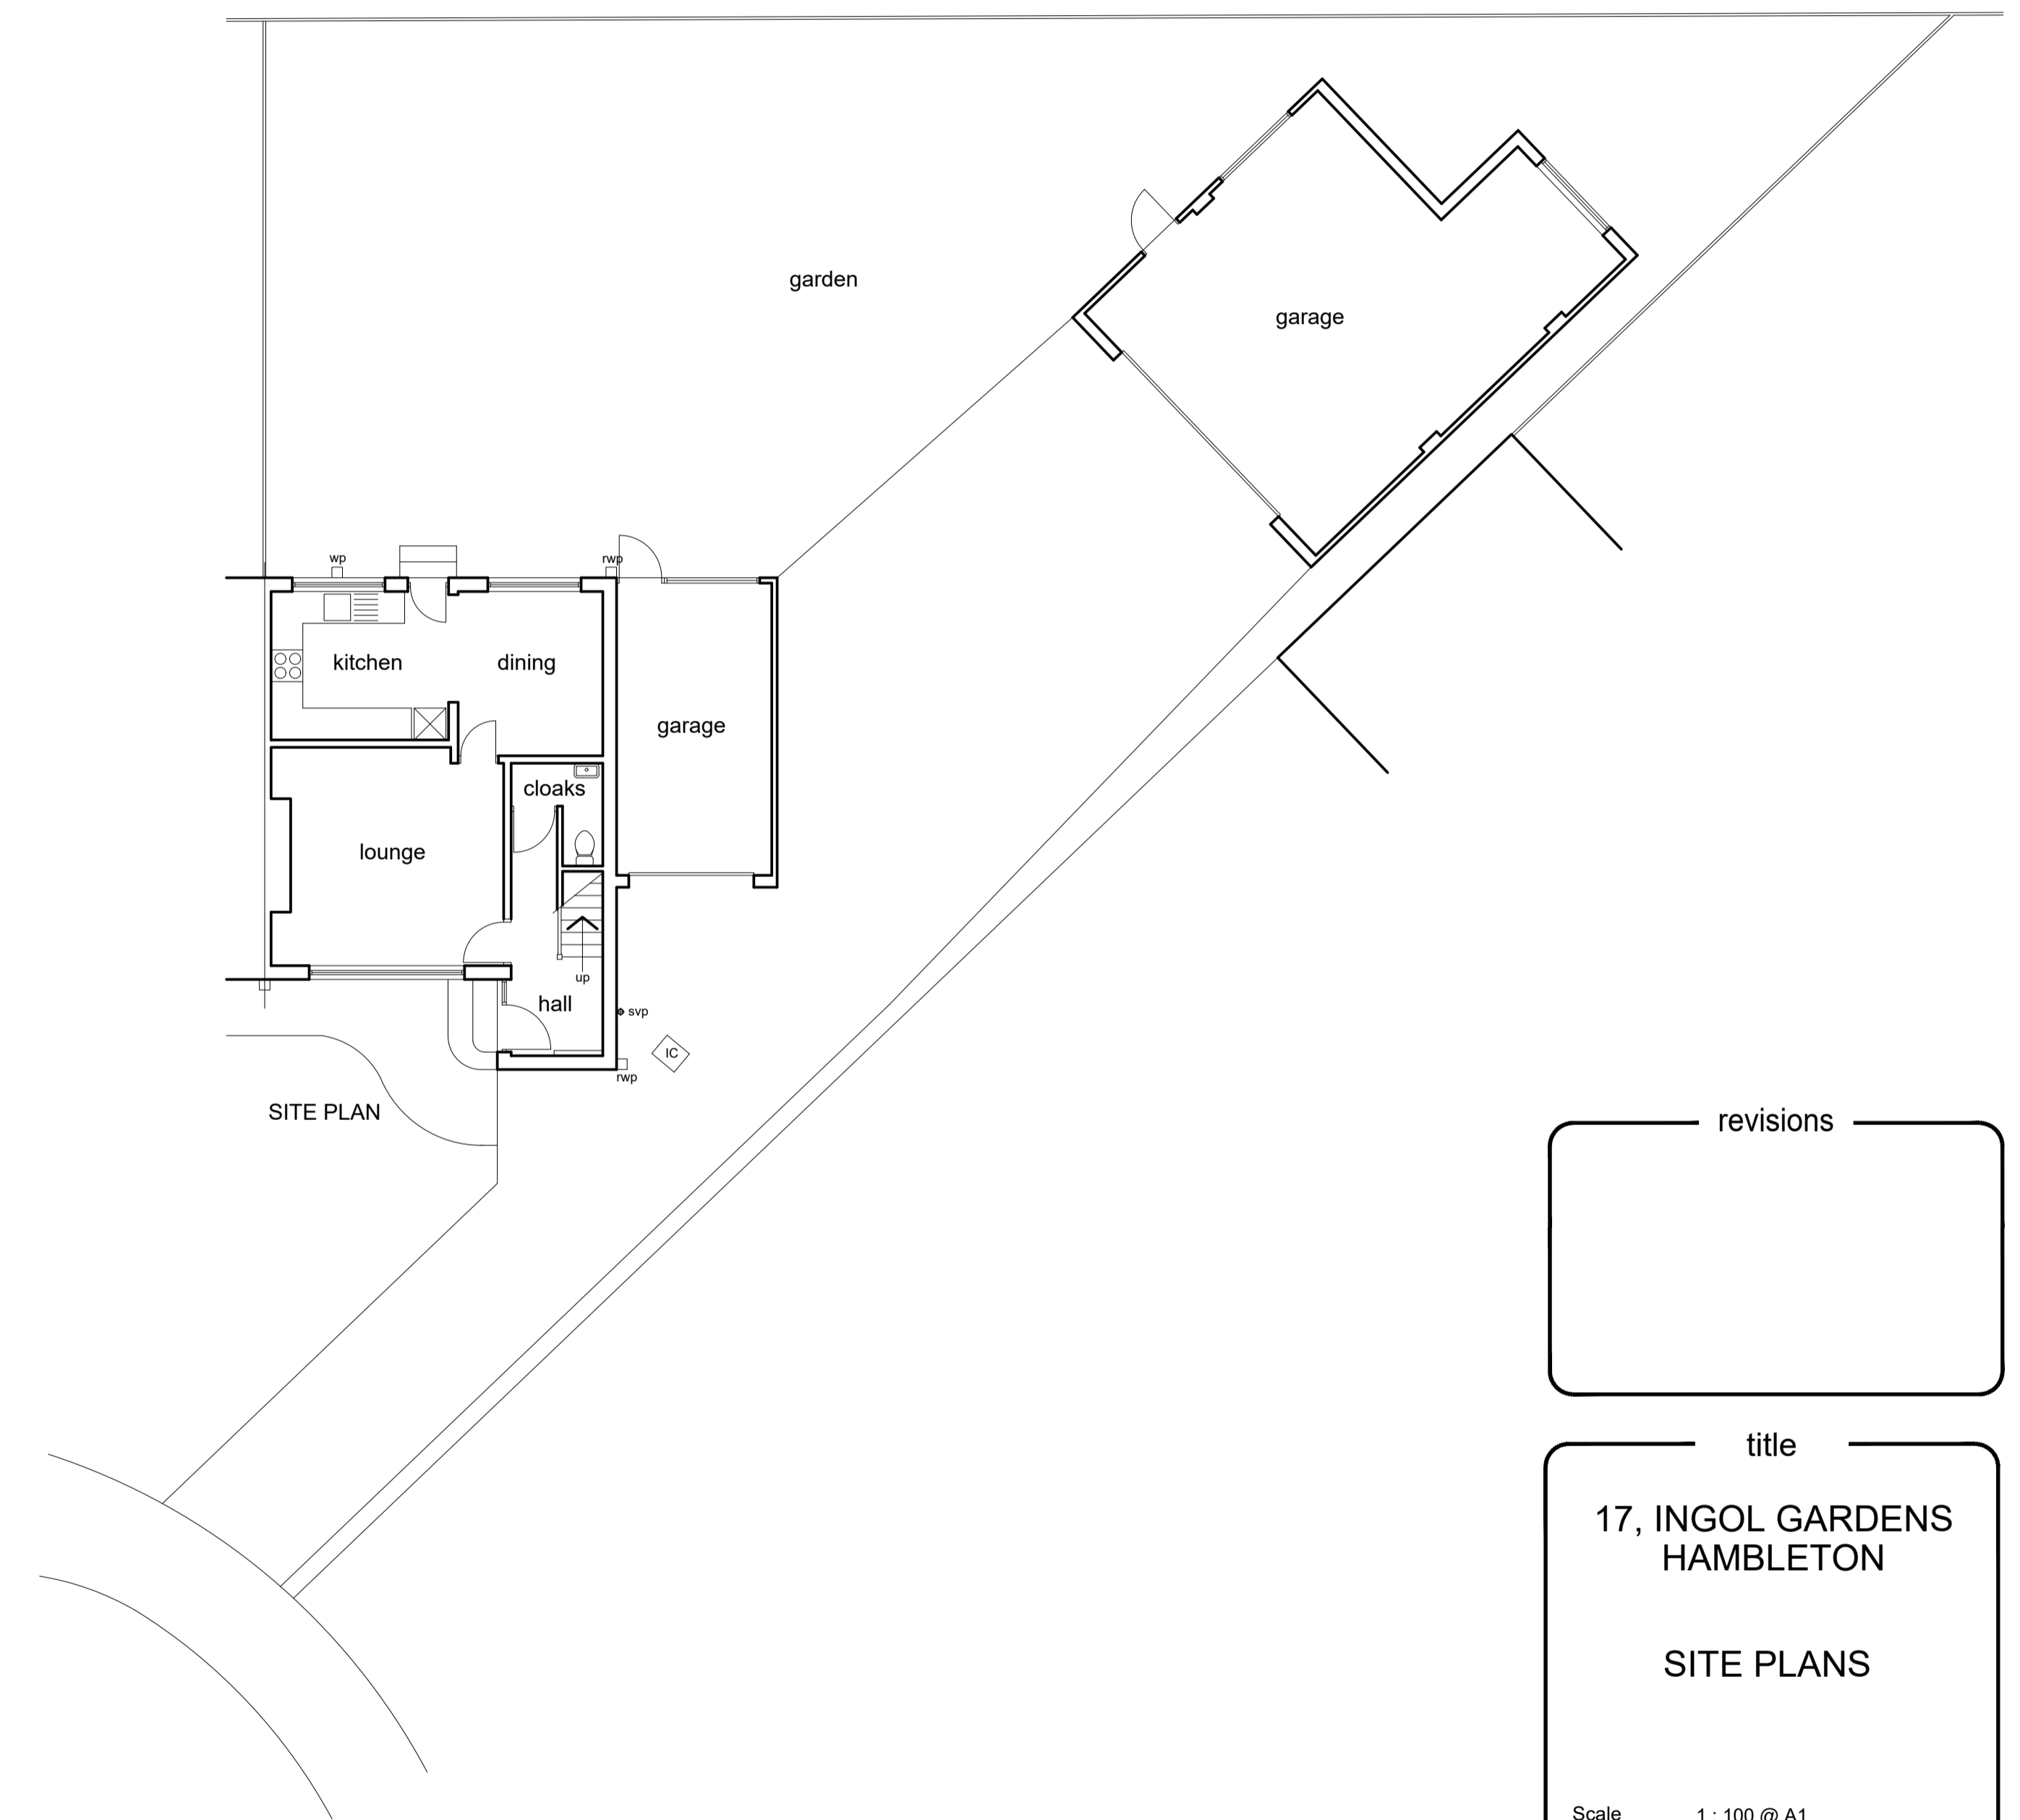


EXISTING

PROPOSED

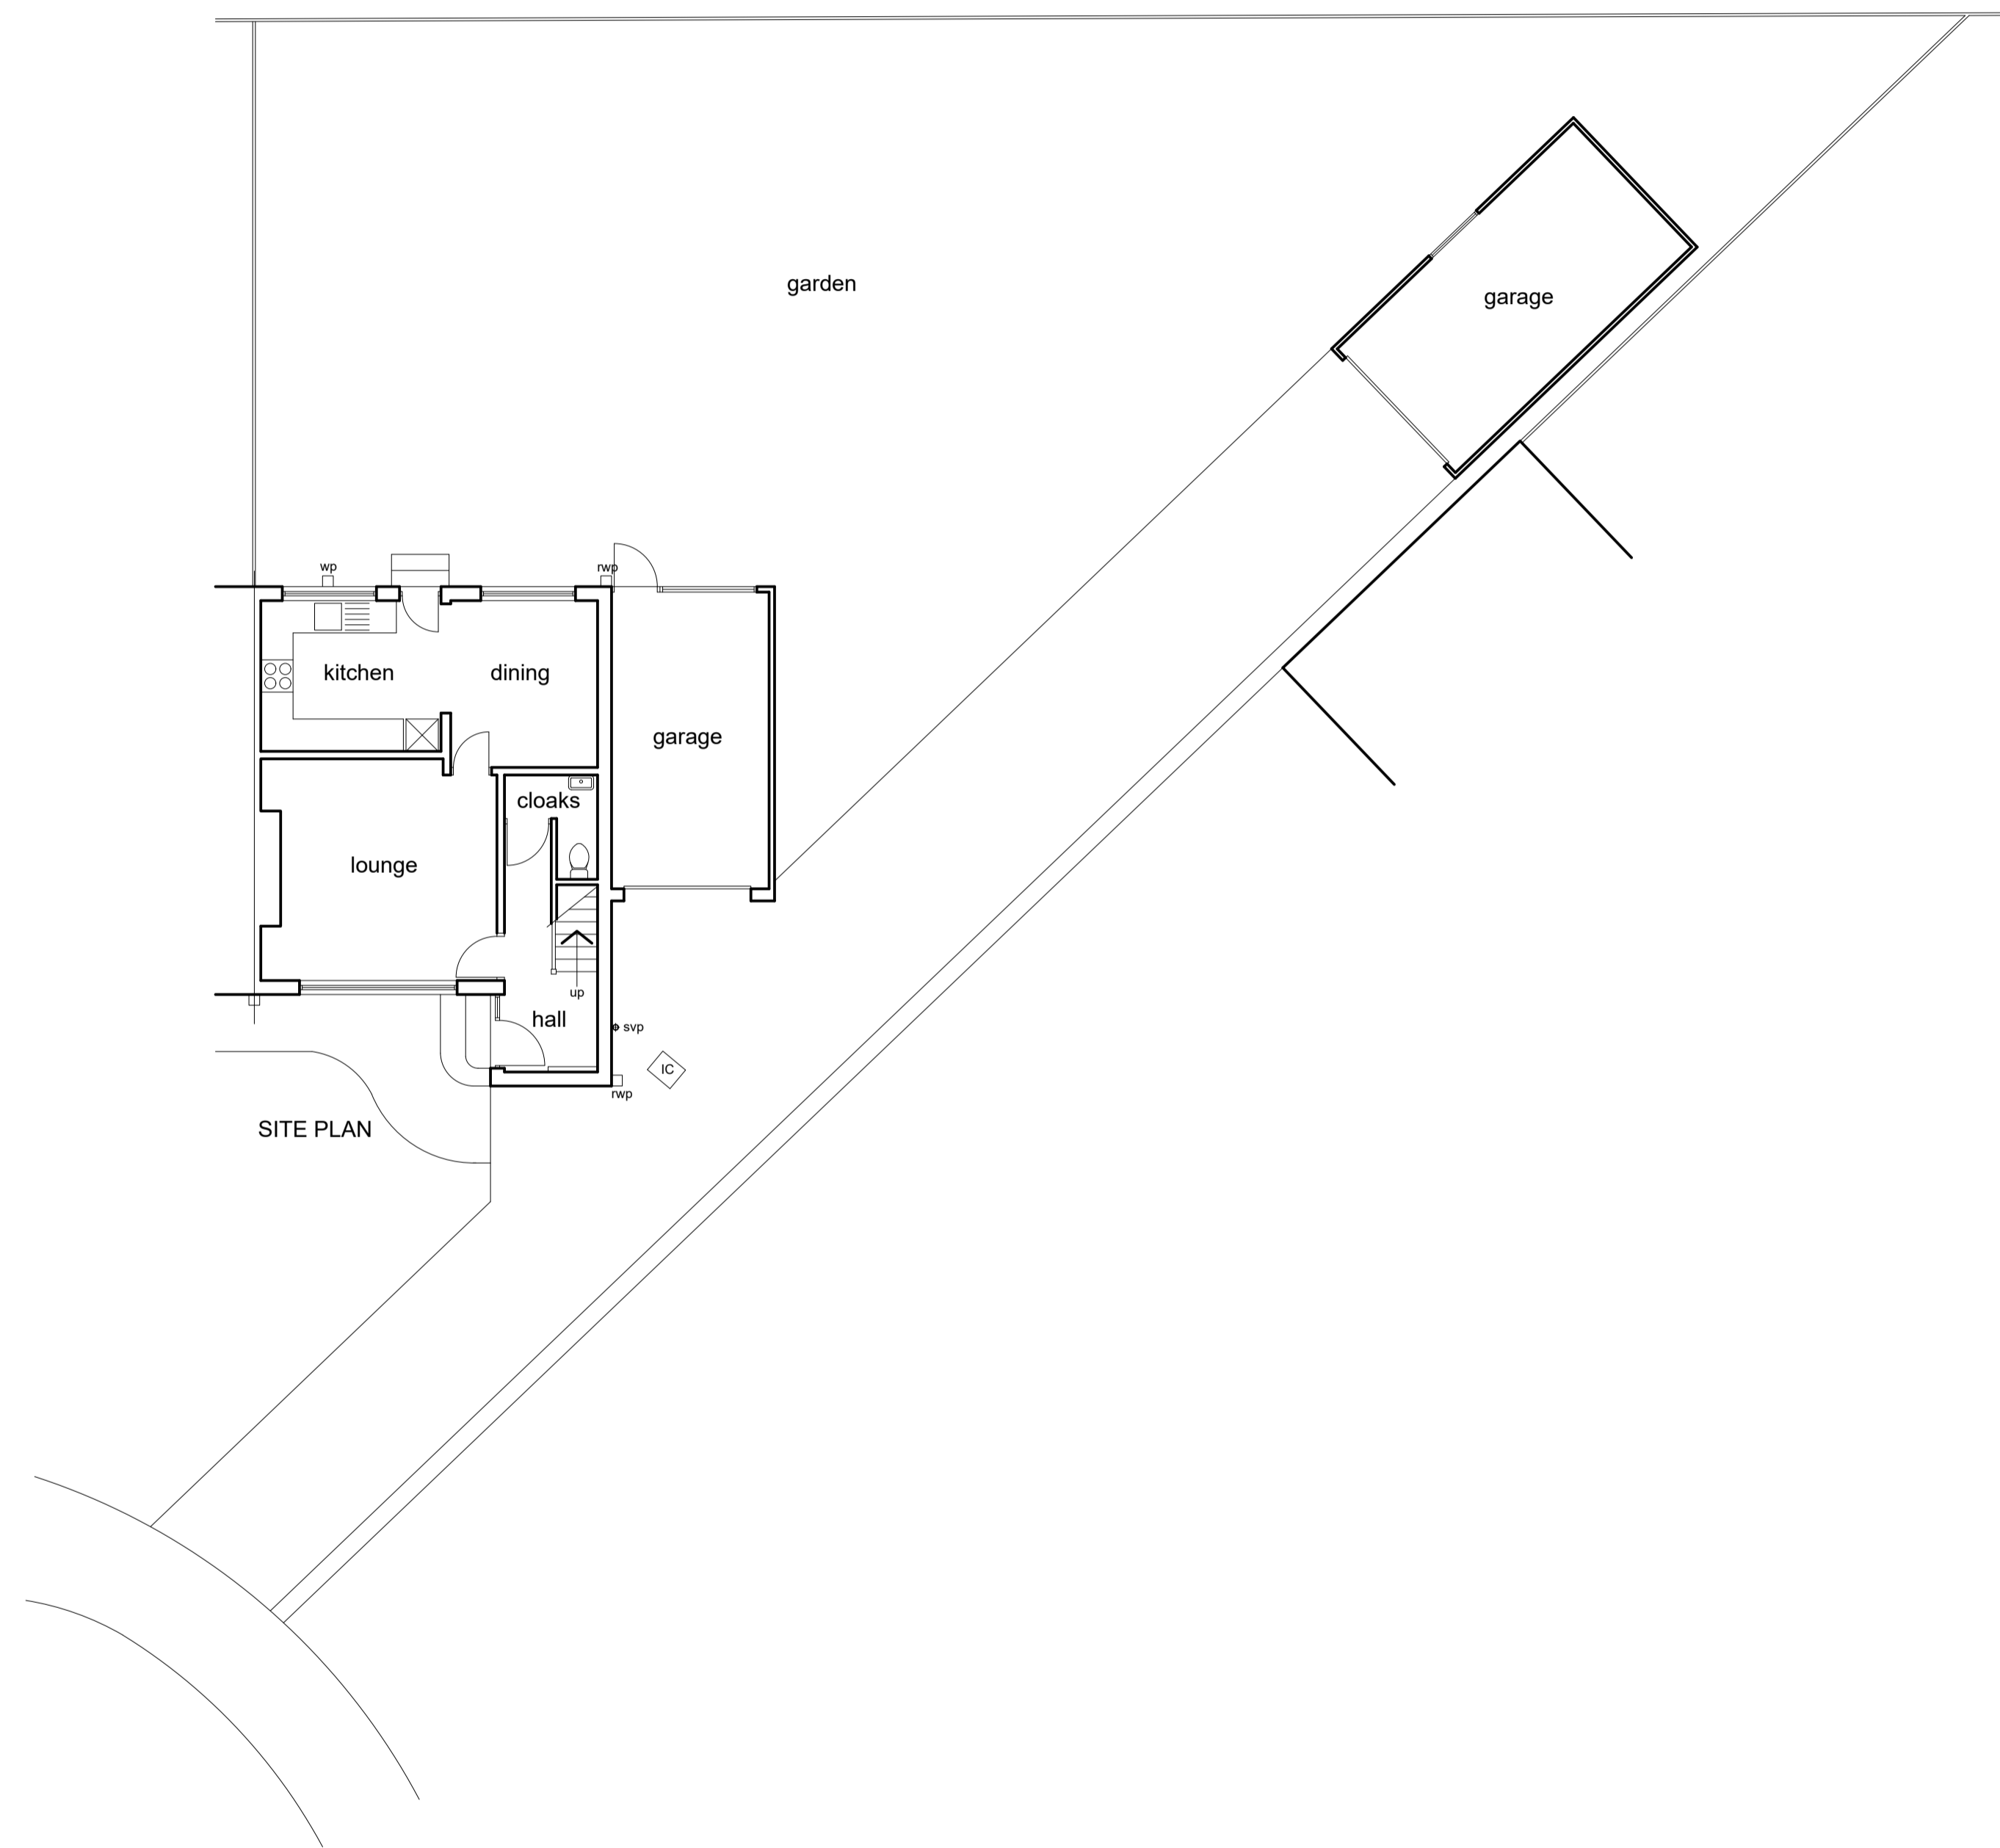

revisions

--

title

17, INGOL GARDENS
HAMBLETON

SITE PLANS

Scale 1 : 100 @ A1
Date NOVEMBER 2023
Drawn GA
Drawing No. A 20. 13 / 8

GEOFF ATTWATER
ARCHITECTURAL DESIGN SERVICE

40, Stanah Gardens,
Thornton - Cleveleys,
Lancs, FY5 5JH.
Tel:01253 828848 / Mob:07539264785
Email:geoffattwater@talktalk.net