



# EXISTING ELEVATIONS - SCALE 1:100



# PROPOSED ELEVATIONS - SCALE 1:100

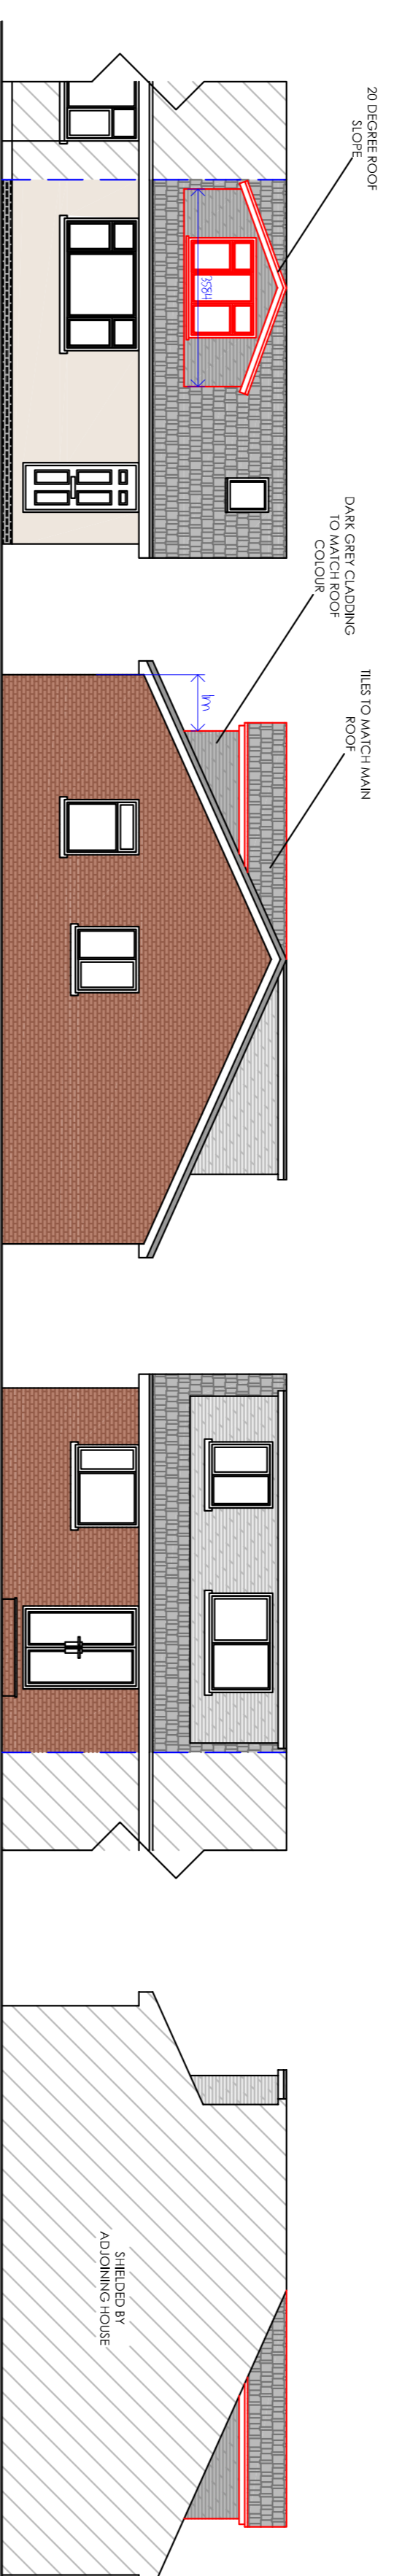


# EXISTING & PROPOSED FLOOR PLANS - SCALE 1:100

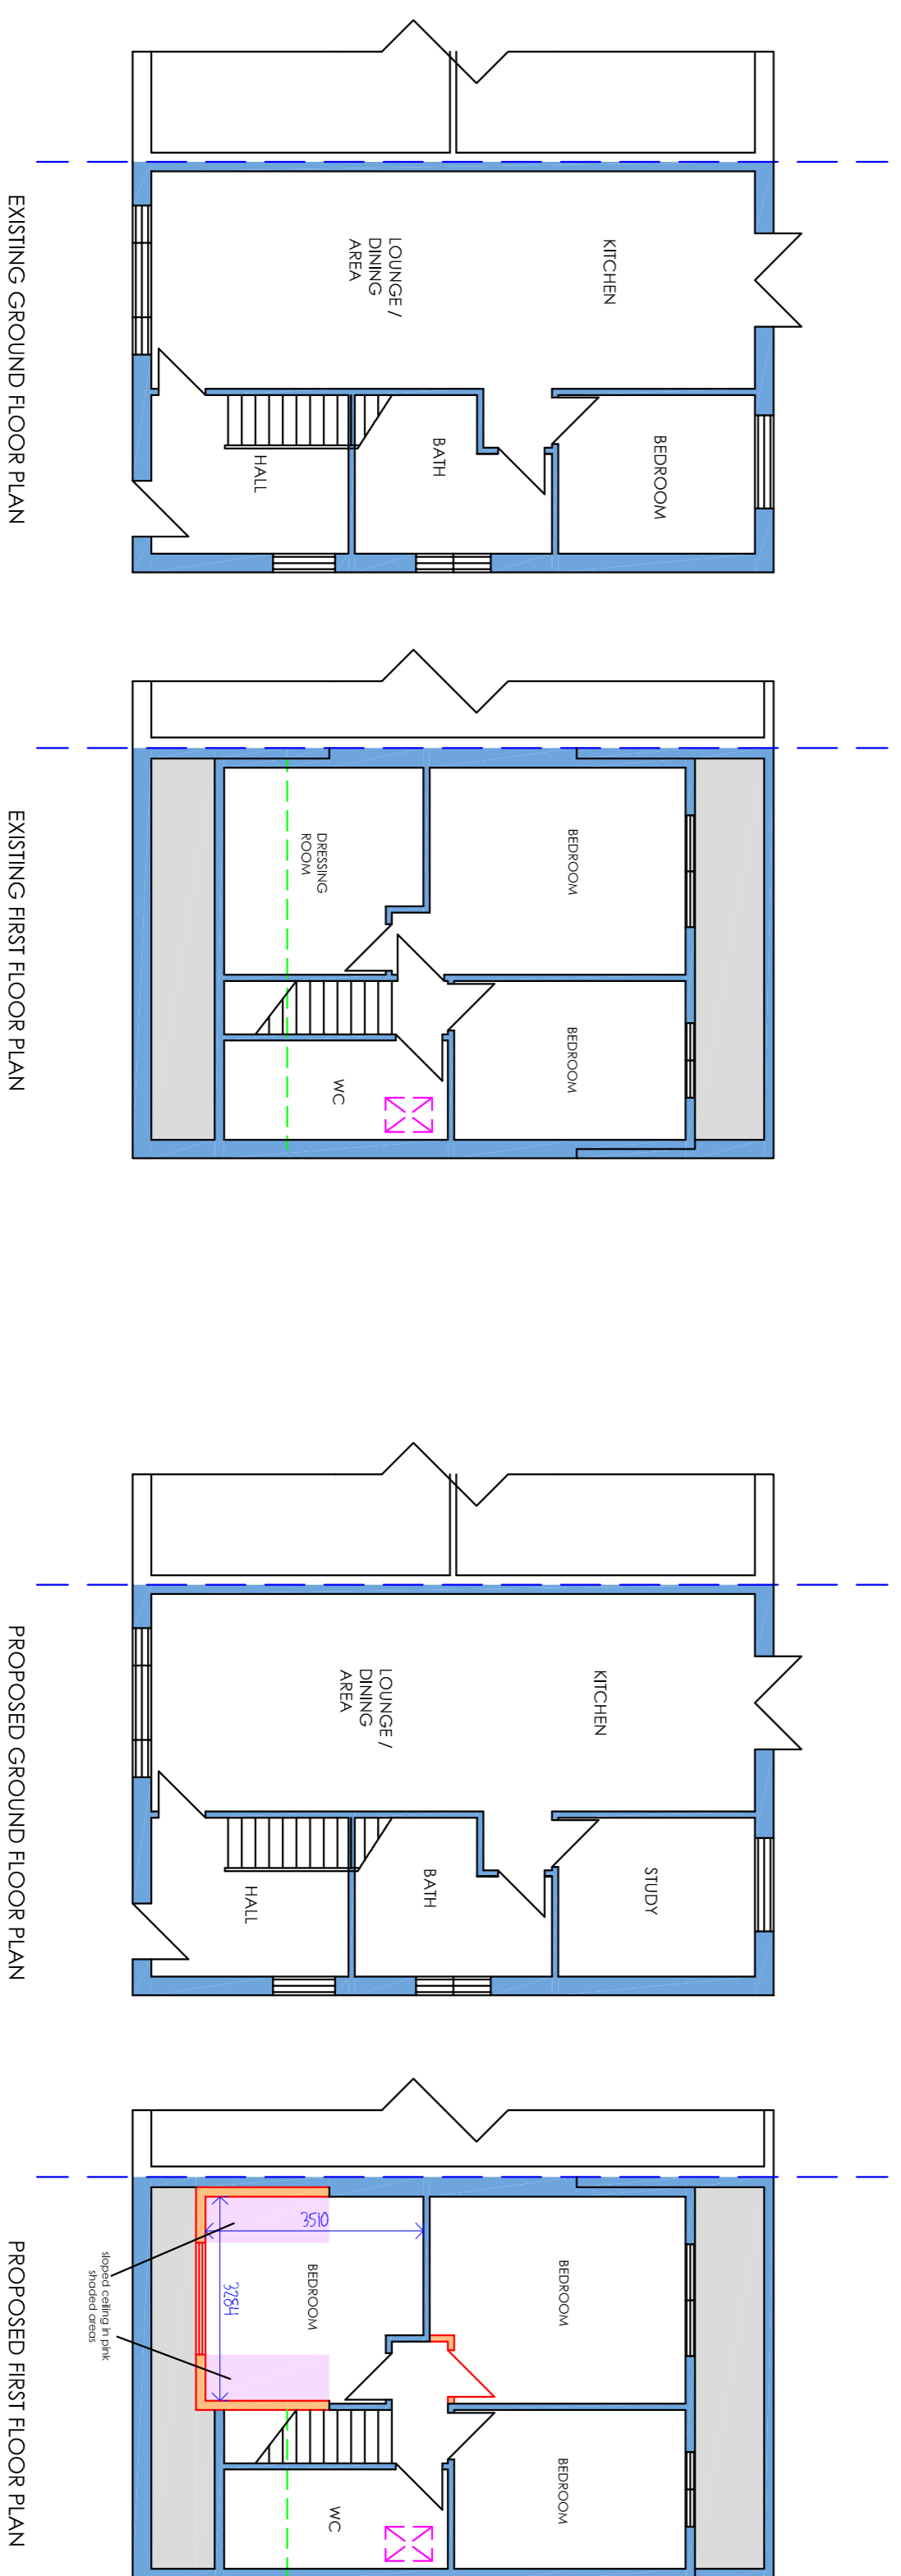

ALL MATERIALS TO MATCH EXISTING HOUSE IN TERMS OF COLOUR, FORM & TEXTURE WITH THE EXCEPTION OF NEW ANTHRACITE GREY T&G CLADDING TO FACE & CHEEKS OF FRONT DORMER

# SITE PLAN SCALE 1:500

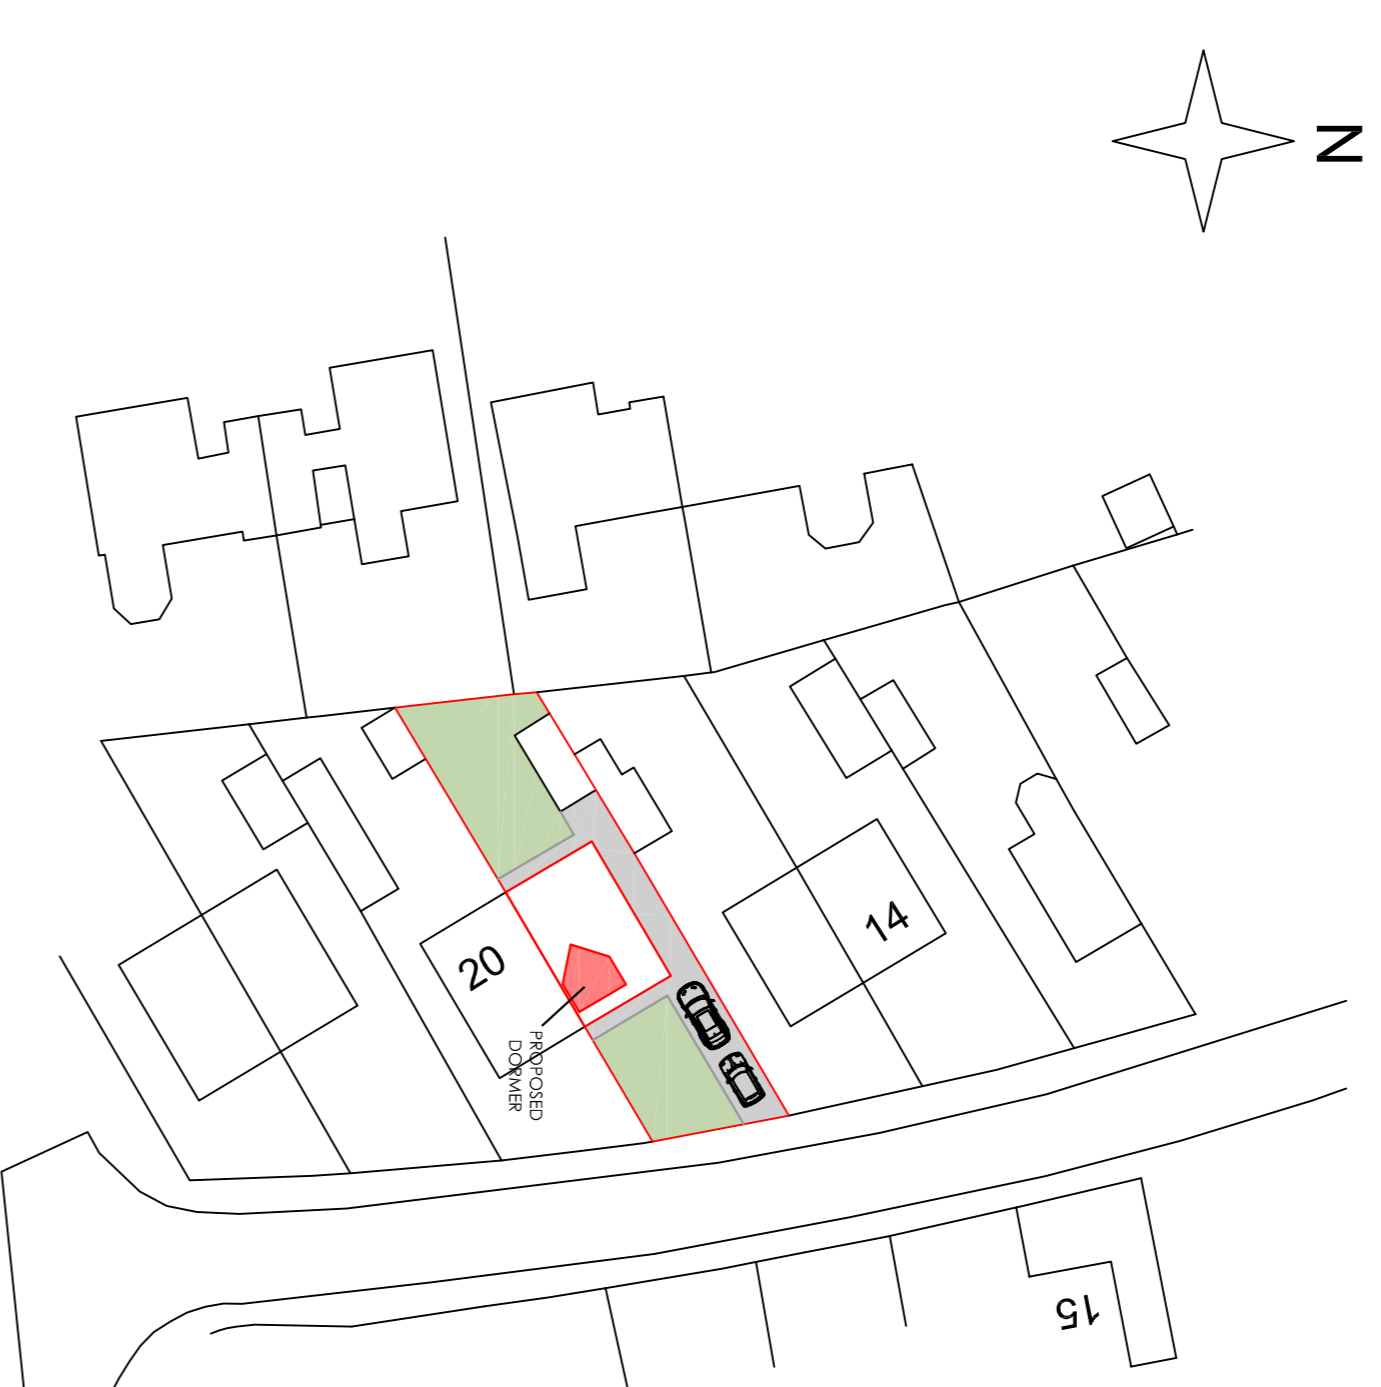

Corfield, Ingol Lane, Hambleton, Lancashire FY6 9BJ leerobertfenton@gmail.com info@leefentonplanning.com 01253 700500	
CLIENT: MR & MRS COGGIN PROJECT: ERECTION OF FRONT DORMER	
LOCATION: NO. 18 HARWOOD CLOSE STALMINE LANCASHIRE FY6 0QA	DATE: 14/11/2023 DWG No: MF/MC/2714 SCALE: 1:100 & 1:500 PAPER SIZE: A1