
 


Site Plan

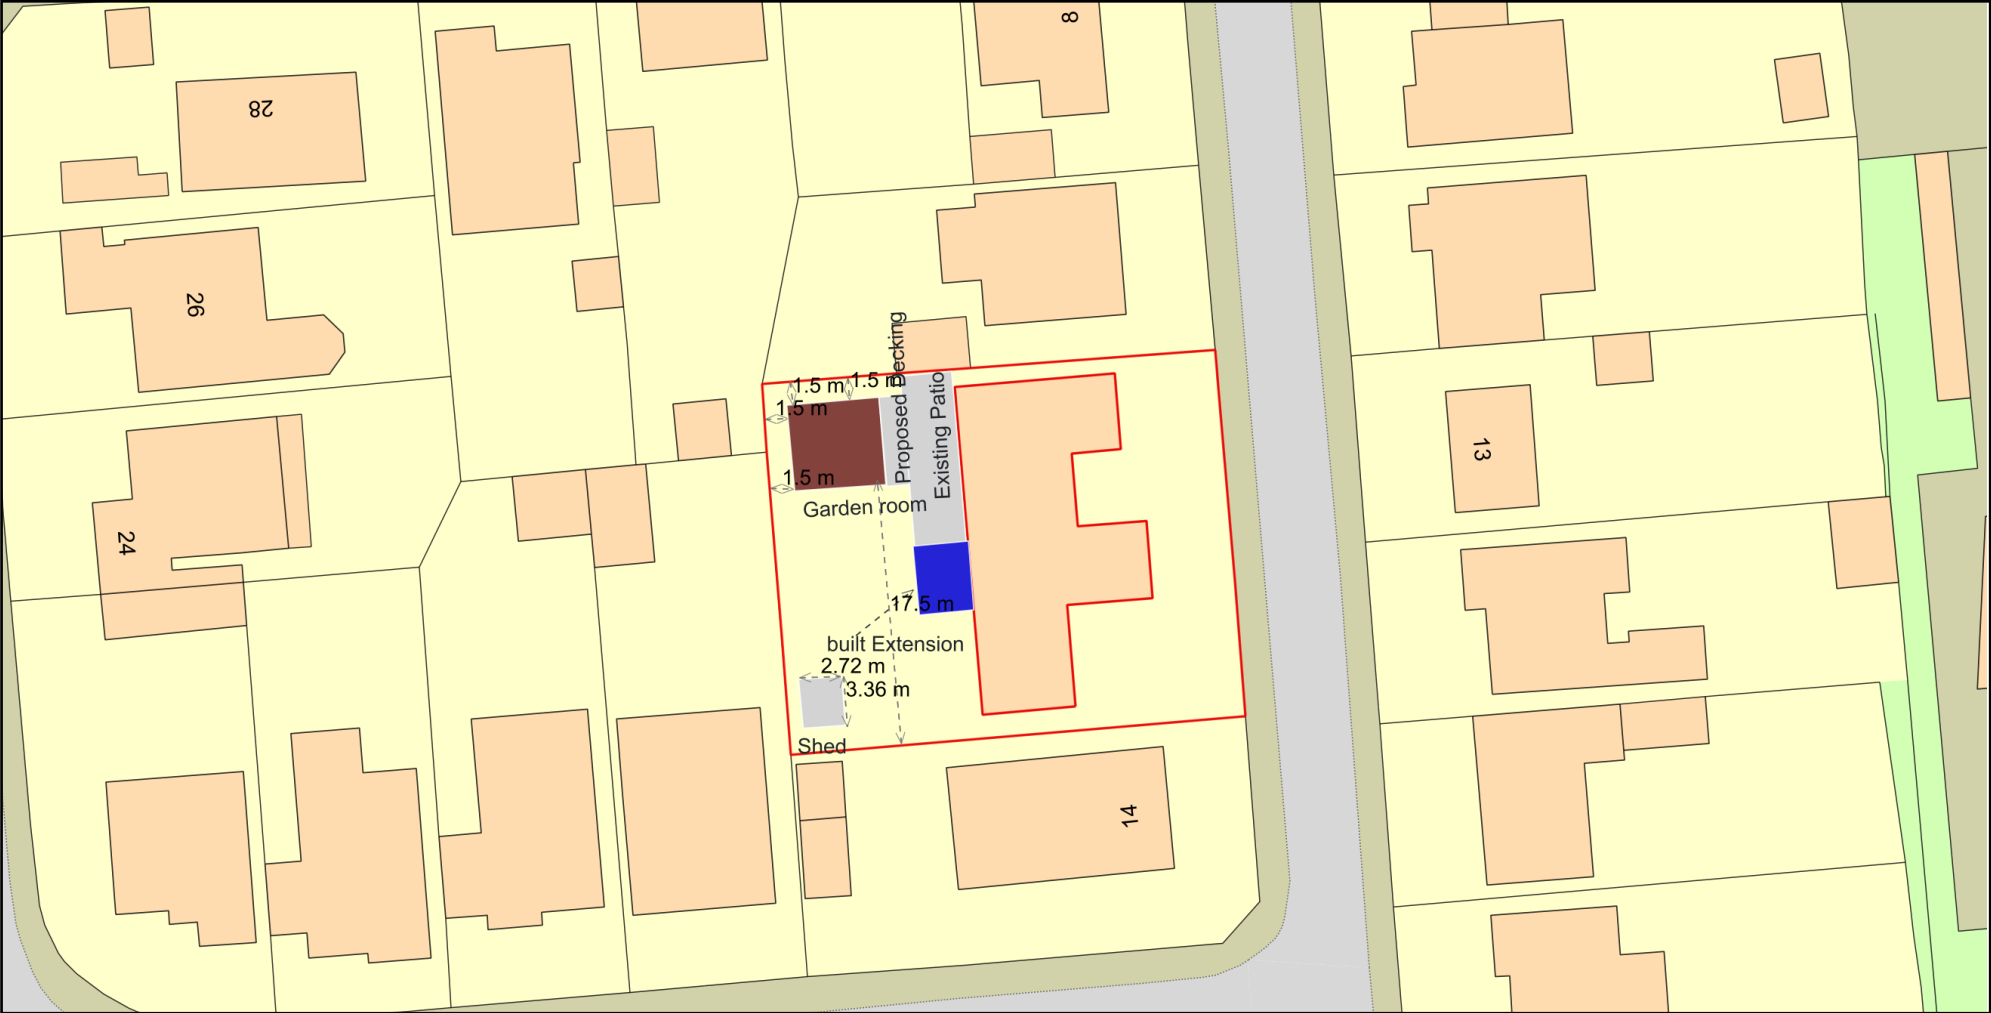

Plan Produced for: Angela maccabe

Date Produced: 21 Nov 2023

Plan Reference Number: TQRQM23324144412481

Scale: 1:500 @ A4