
 


Drawing 02 Site Plan

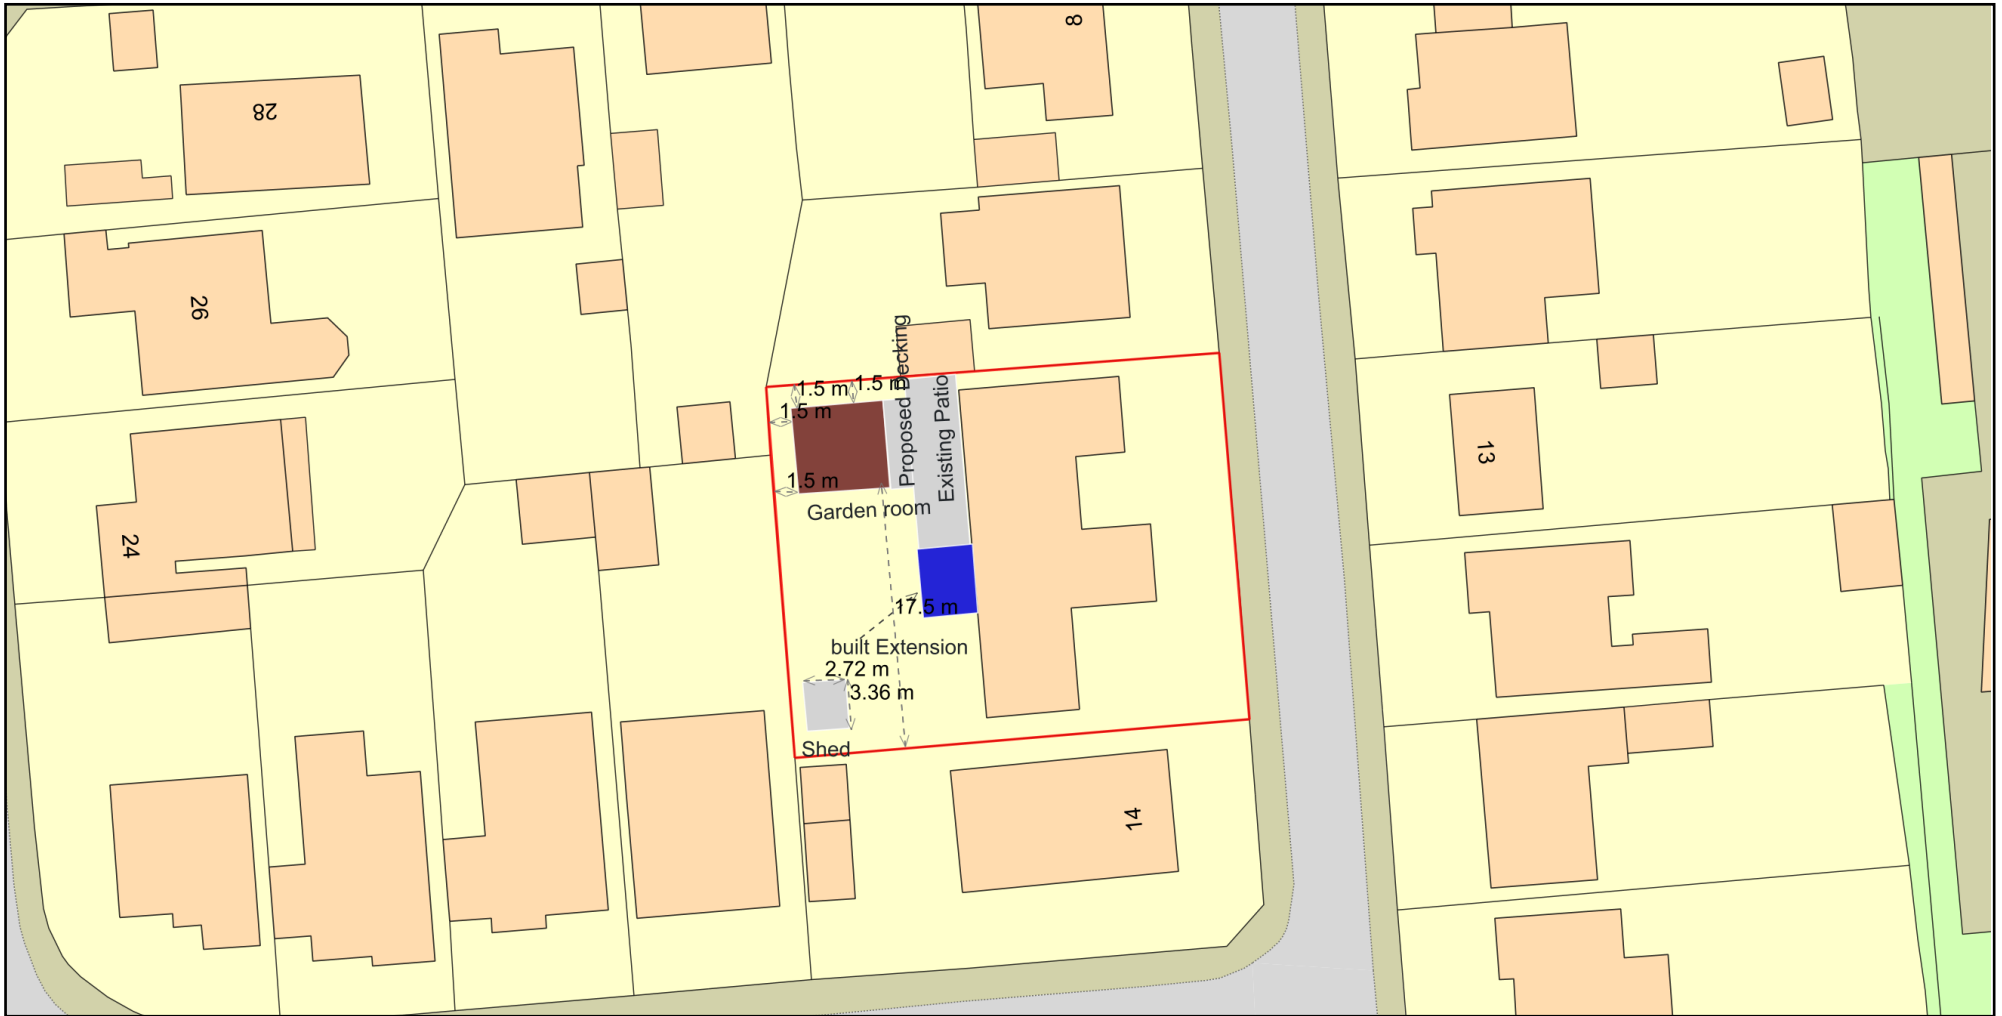

Plan Produced for: Angela maccabe

Date Produced: 29 Nov 2023

Plan Reference Number: TQRQM23324144412481

Scale: 1:500 @ A4

© Crown copyright and database rights 2023 OS 100042766

