



1 Existing Hut Elevations - Type 1
Scale: 1:50



2 Existing Hut Elevations - Type 2
Scale: 1:50

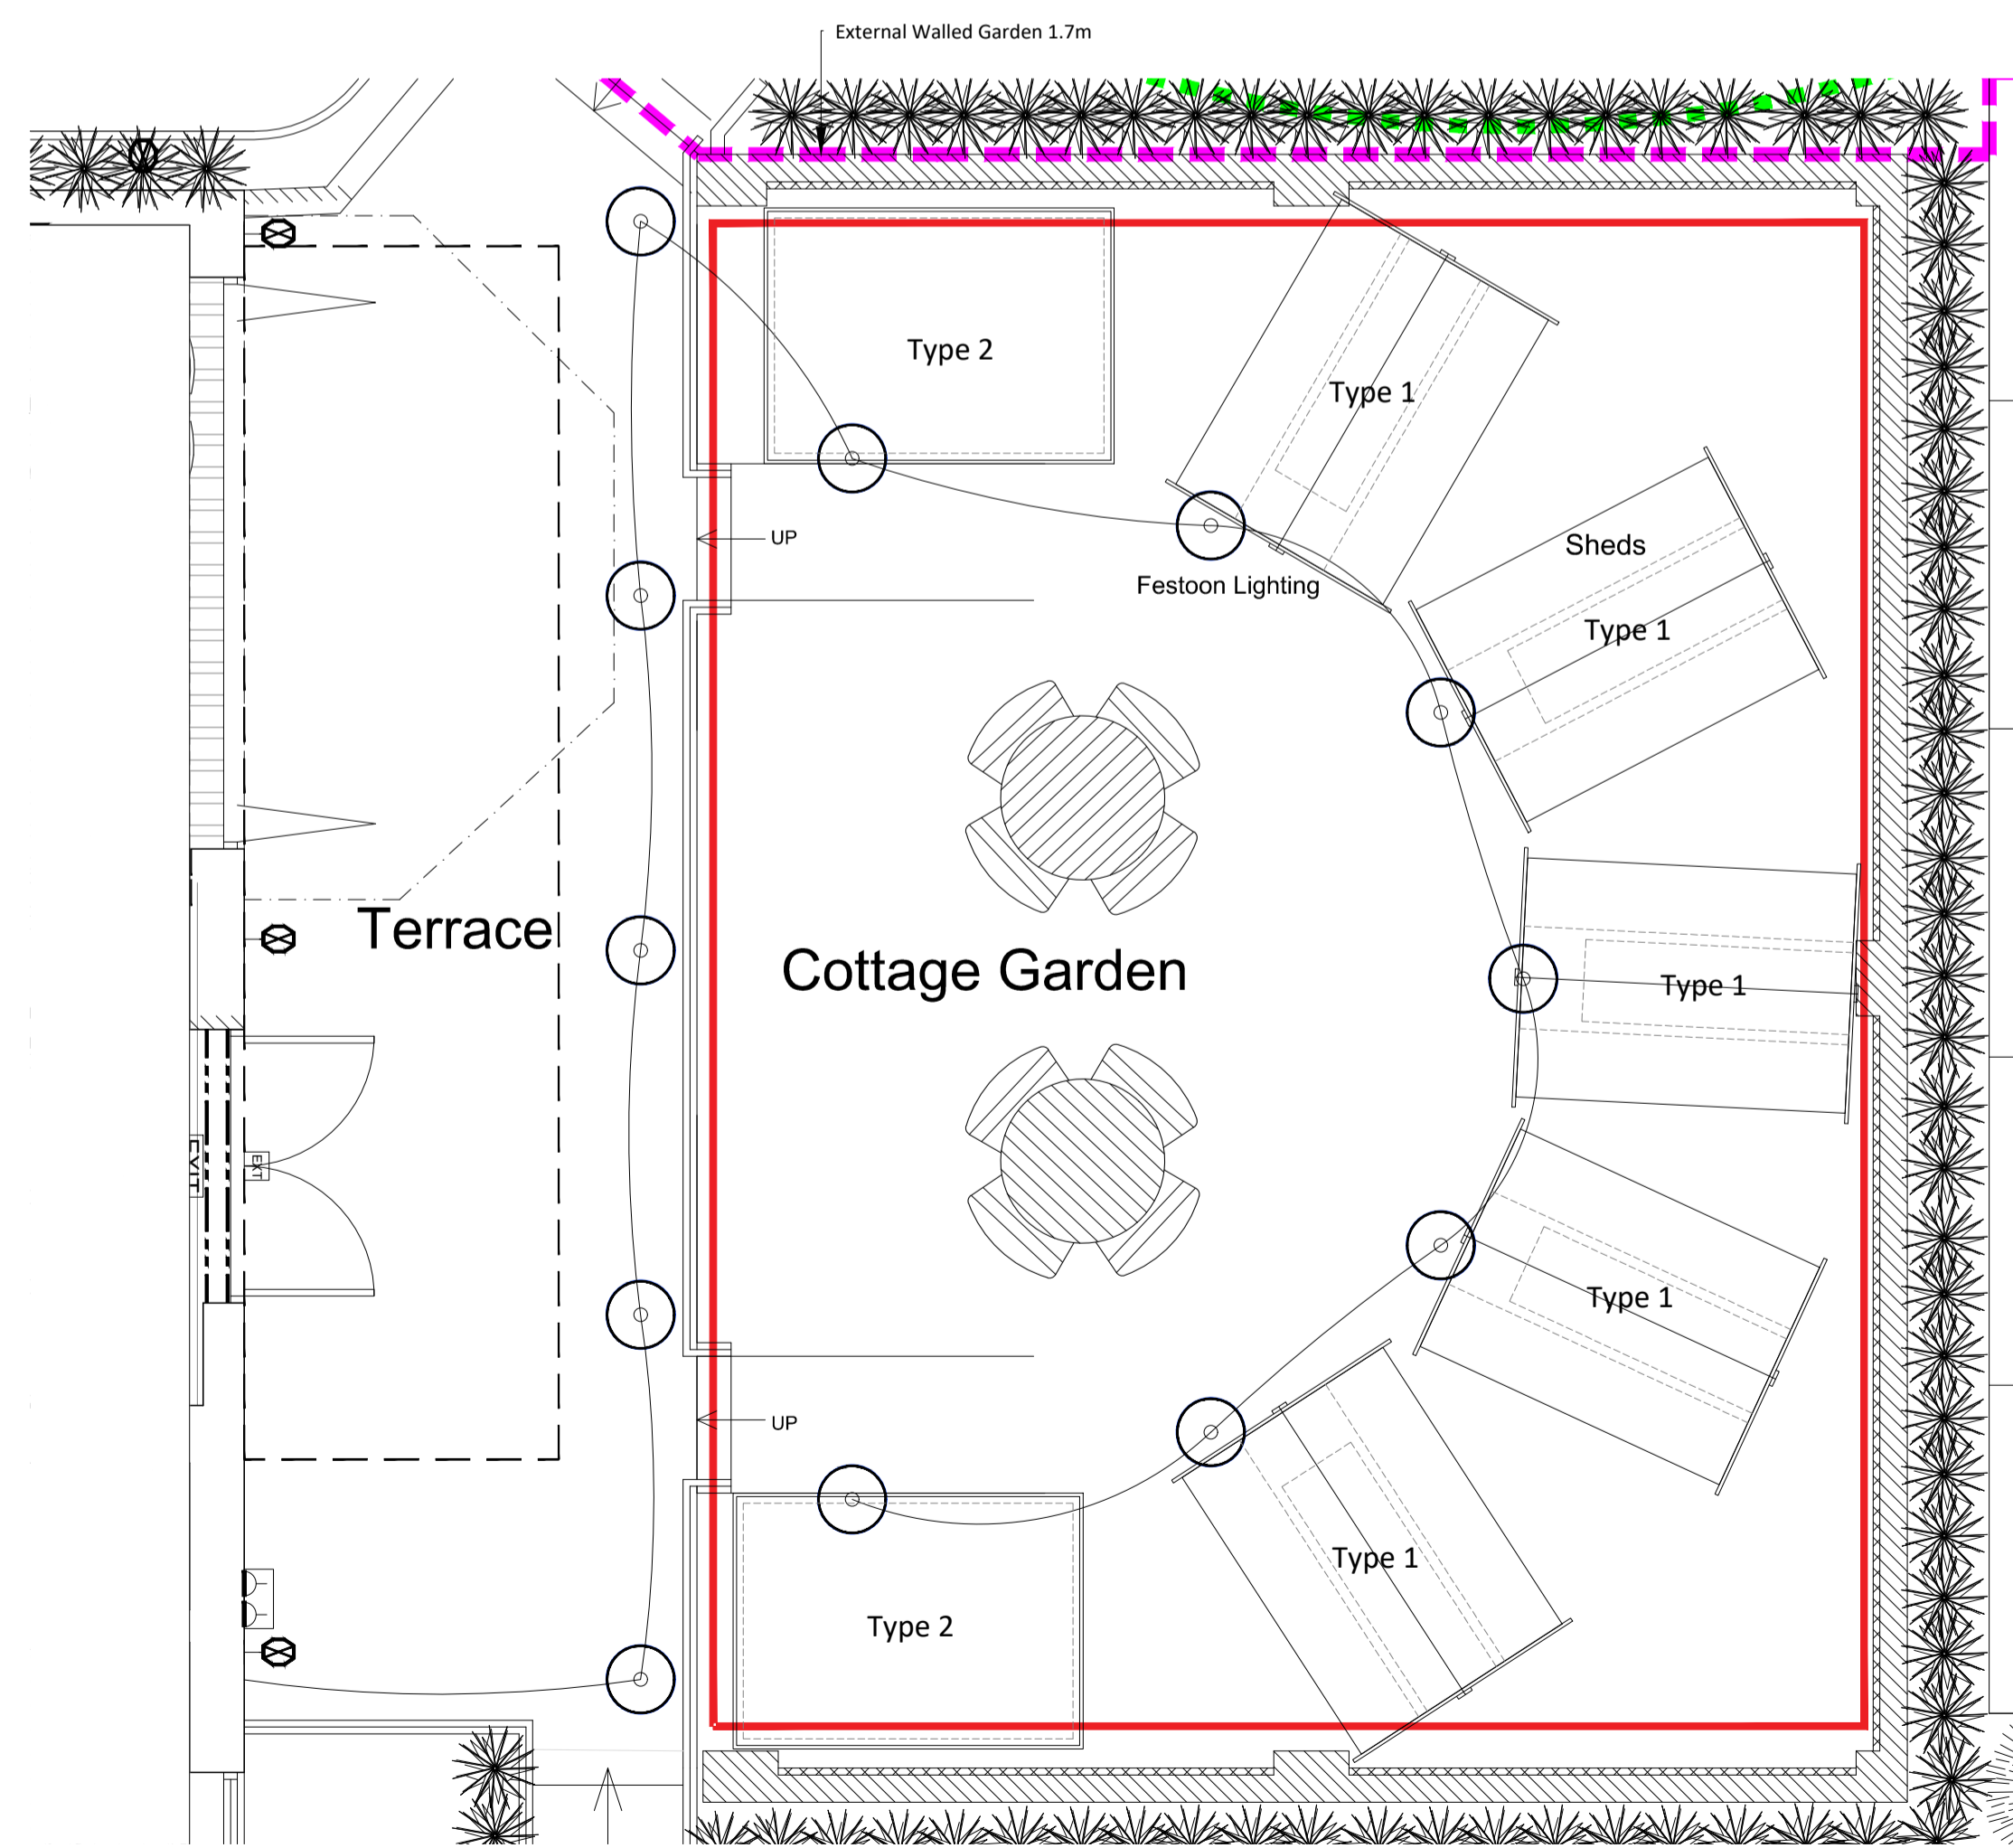

3 Existing Hut Plan
Scale: 1:50

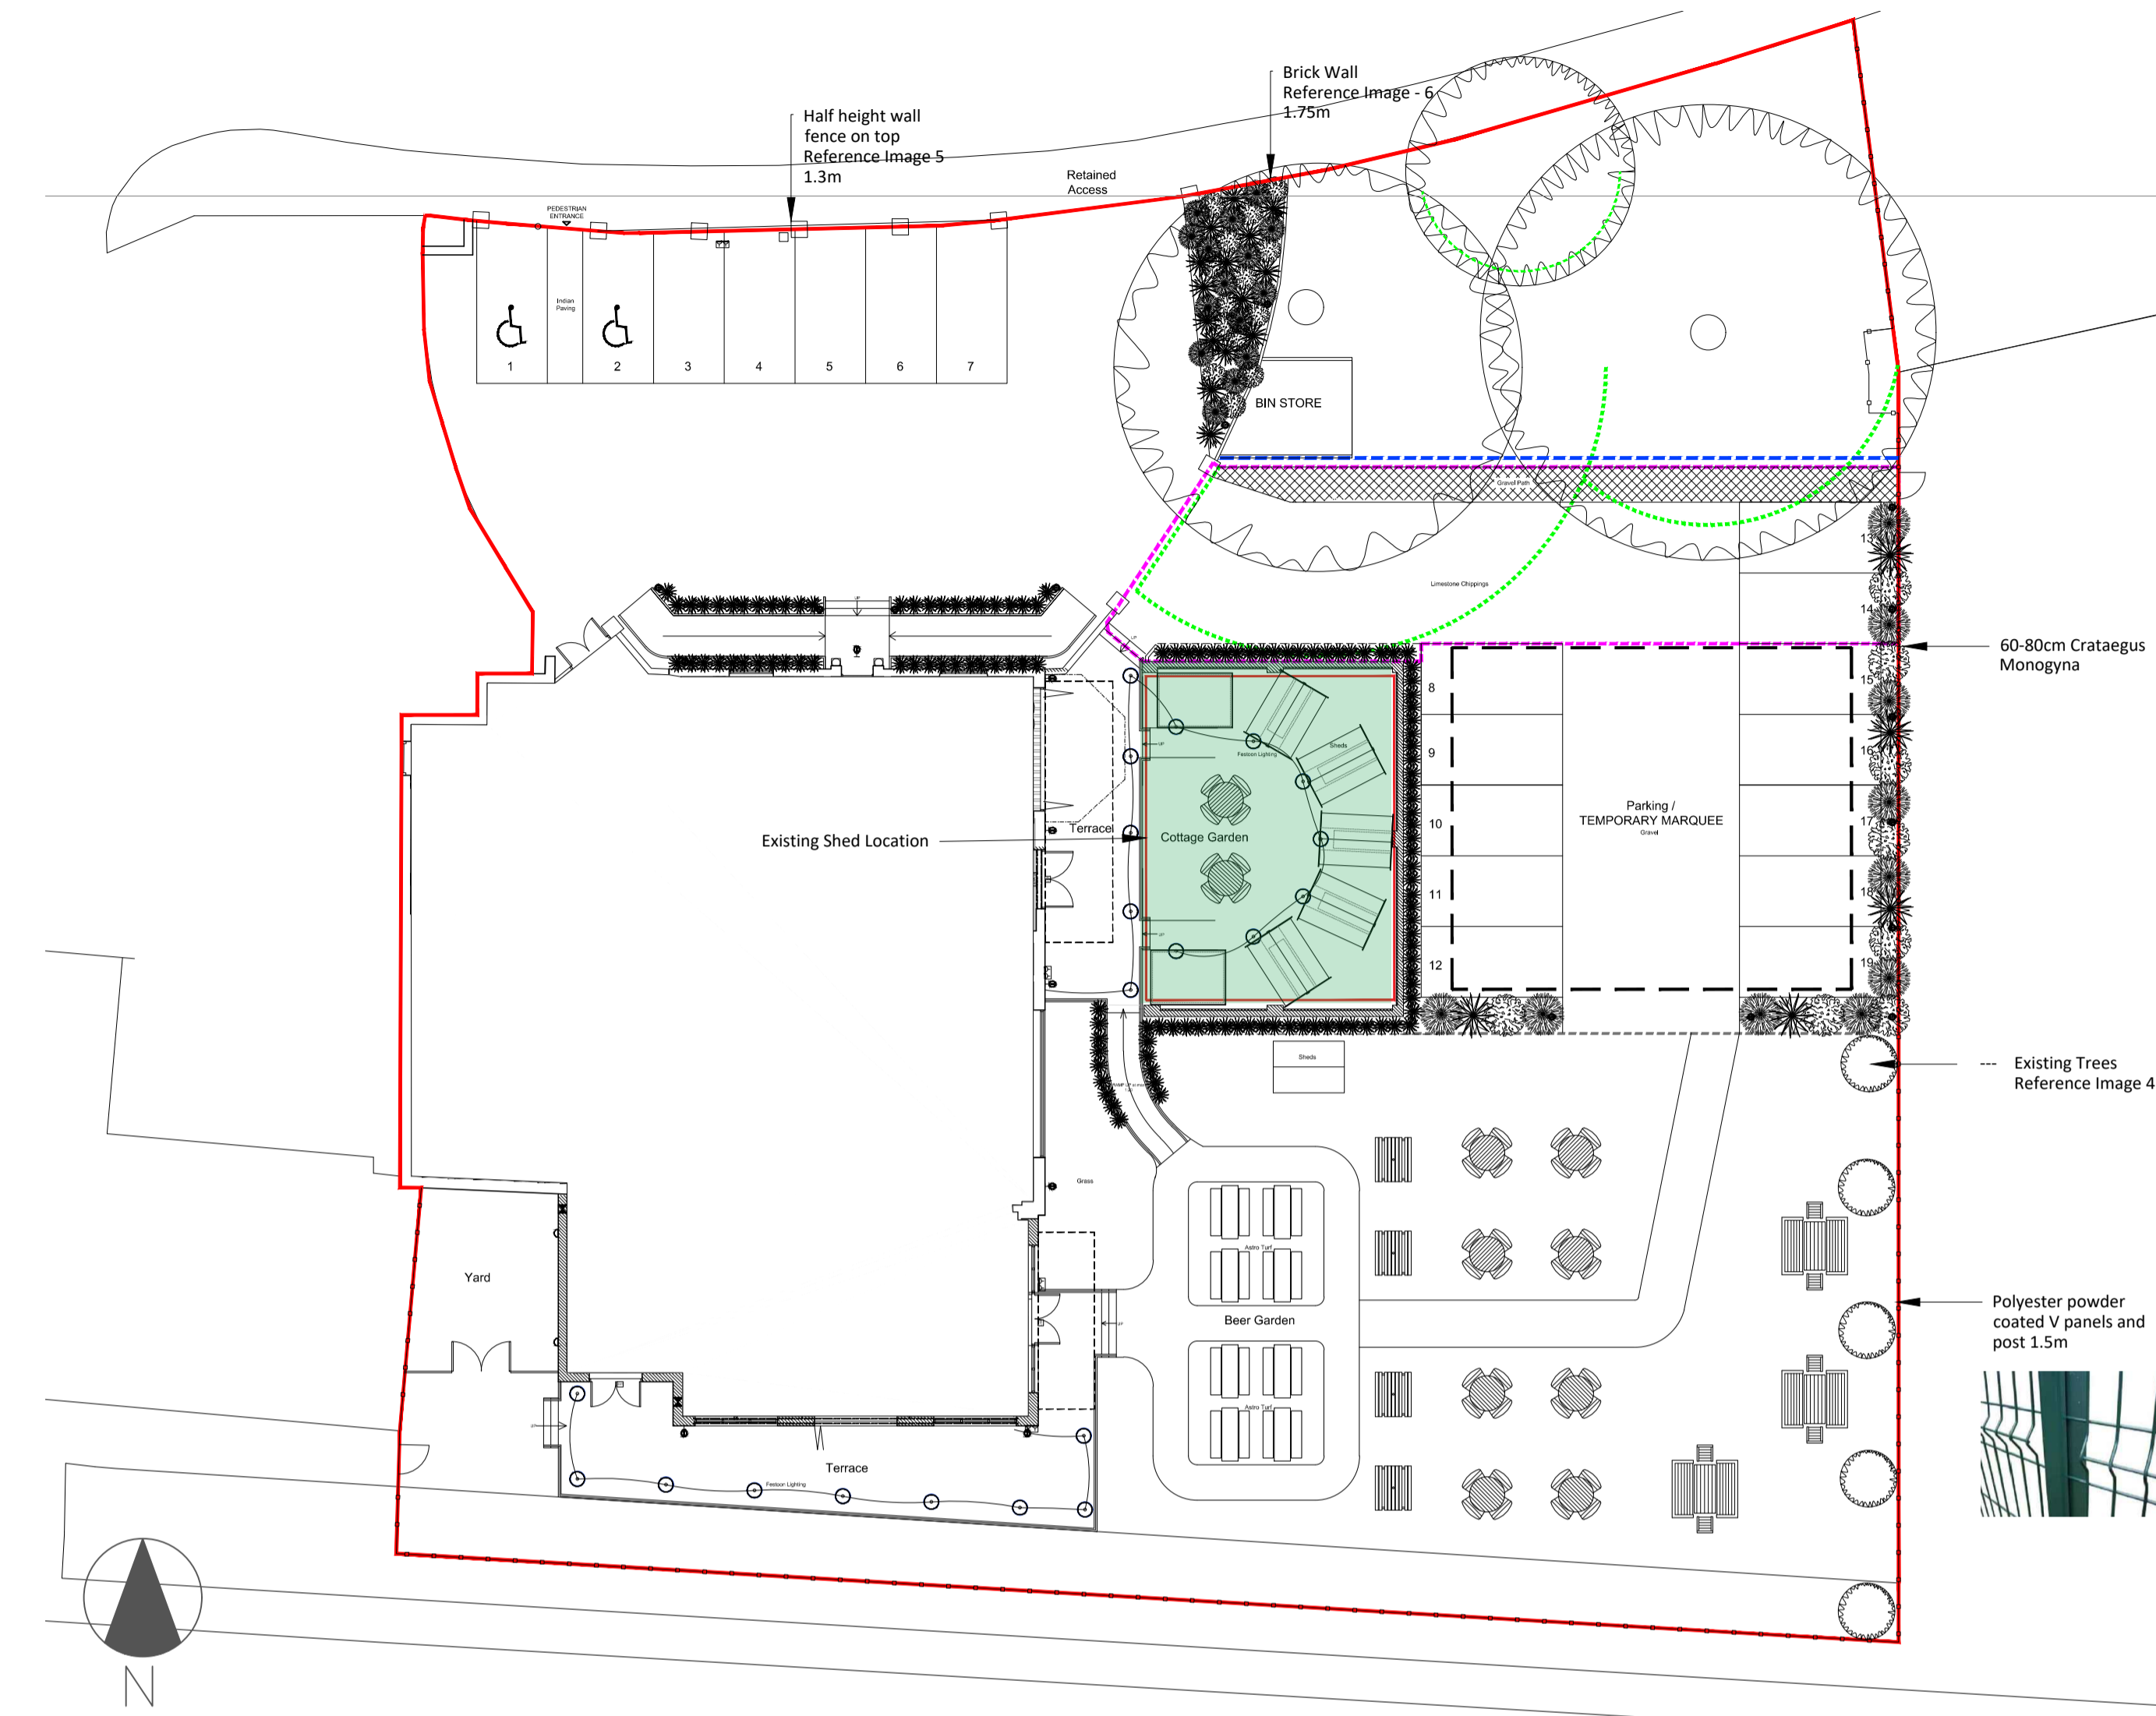

4 Existing Site Plan
Scale: 1:200



IMAGES 1-3 - SHOWING EXISTING TIMBER SHEDS




IMAGES 4 - EXISTING TREES



IMAGES 5 - EXISTING WALL



IMAGES 6 - EXISTING WALL AND FENCE

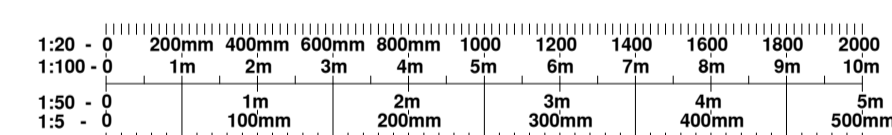

NOTE: Do not scale dimensions from this drawing. If in doubt refer to JS Design.
This drawing remains the copyright of the JS Design Partnership and all materials specified must be used in accordance with the manufacturers recommendations and all relevant current codes of practice.

Rev:	Description:	Date:

CDM 2015:
Under the CDM regulations there are no significant design risks.

JSDESIGN
PARTNERSHIP LLP

T: 01274 533022
E: info@jsdesignpartnership.co.uk
Unit 5, Peel House, 2 Taunton Street, Shipley Bradford, BD18 3NA.
© JS Design Partnership LLP is a limited liability partnership registered in the UK.

Client:
THE POTTING SHED TRADING

Project:
**POTTING SHED
FLEMINGATE
BEVERLEY
NORTH HUMBERSIDE
HU17 0NU**

Title:
Existing External Seating Hut & Site Plan

Drawing No: 9126-10	Rev: CI	Date: 16.11.23	Drawn By: HJ	Checked: HJ	Scale @ A1: Varies
-------------------------------	-------------------	--------------------------	------------------------	-----------------------	------------------------------