



Side (ON A) 1:100 SCALE




Existing front elevation (ON B)





Side (ON C)




Rear (ON D)

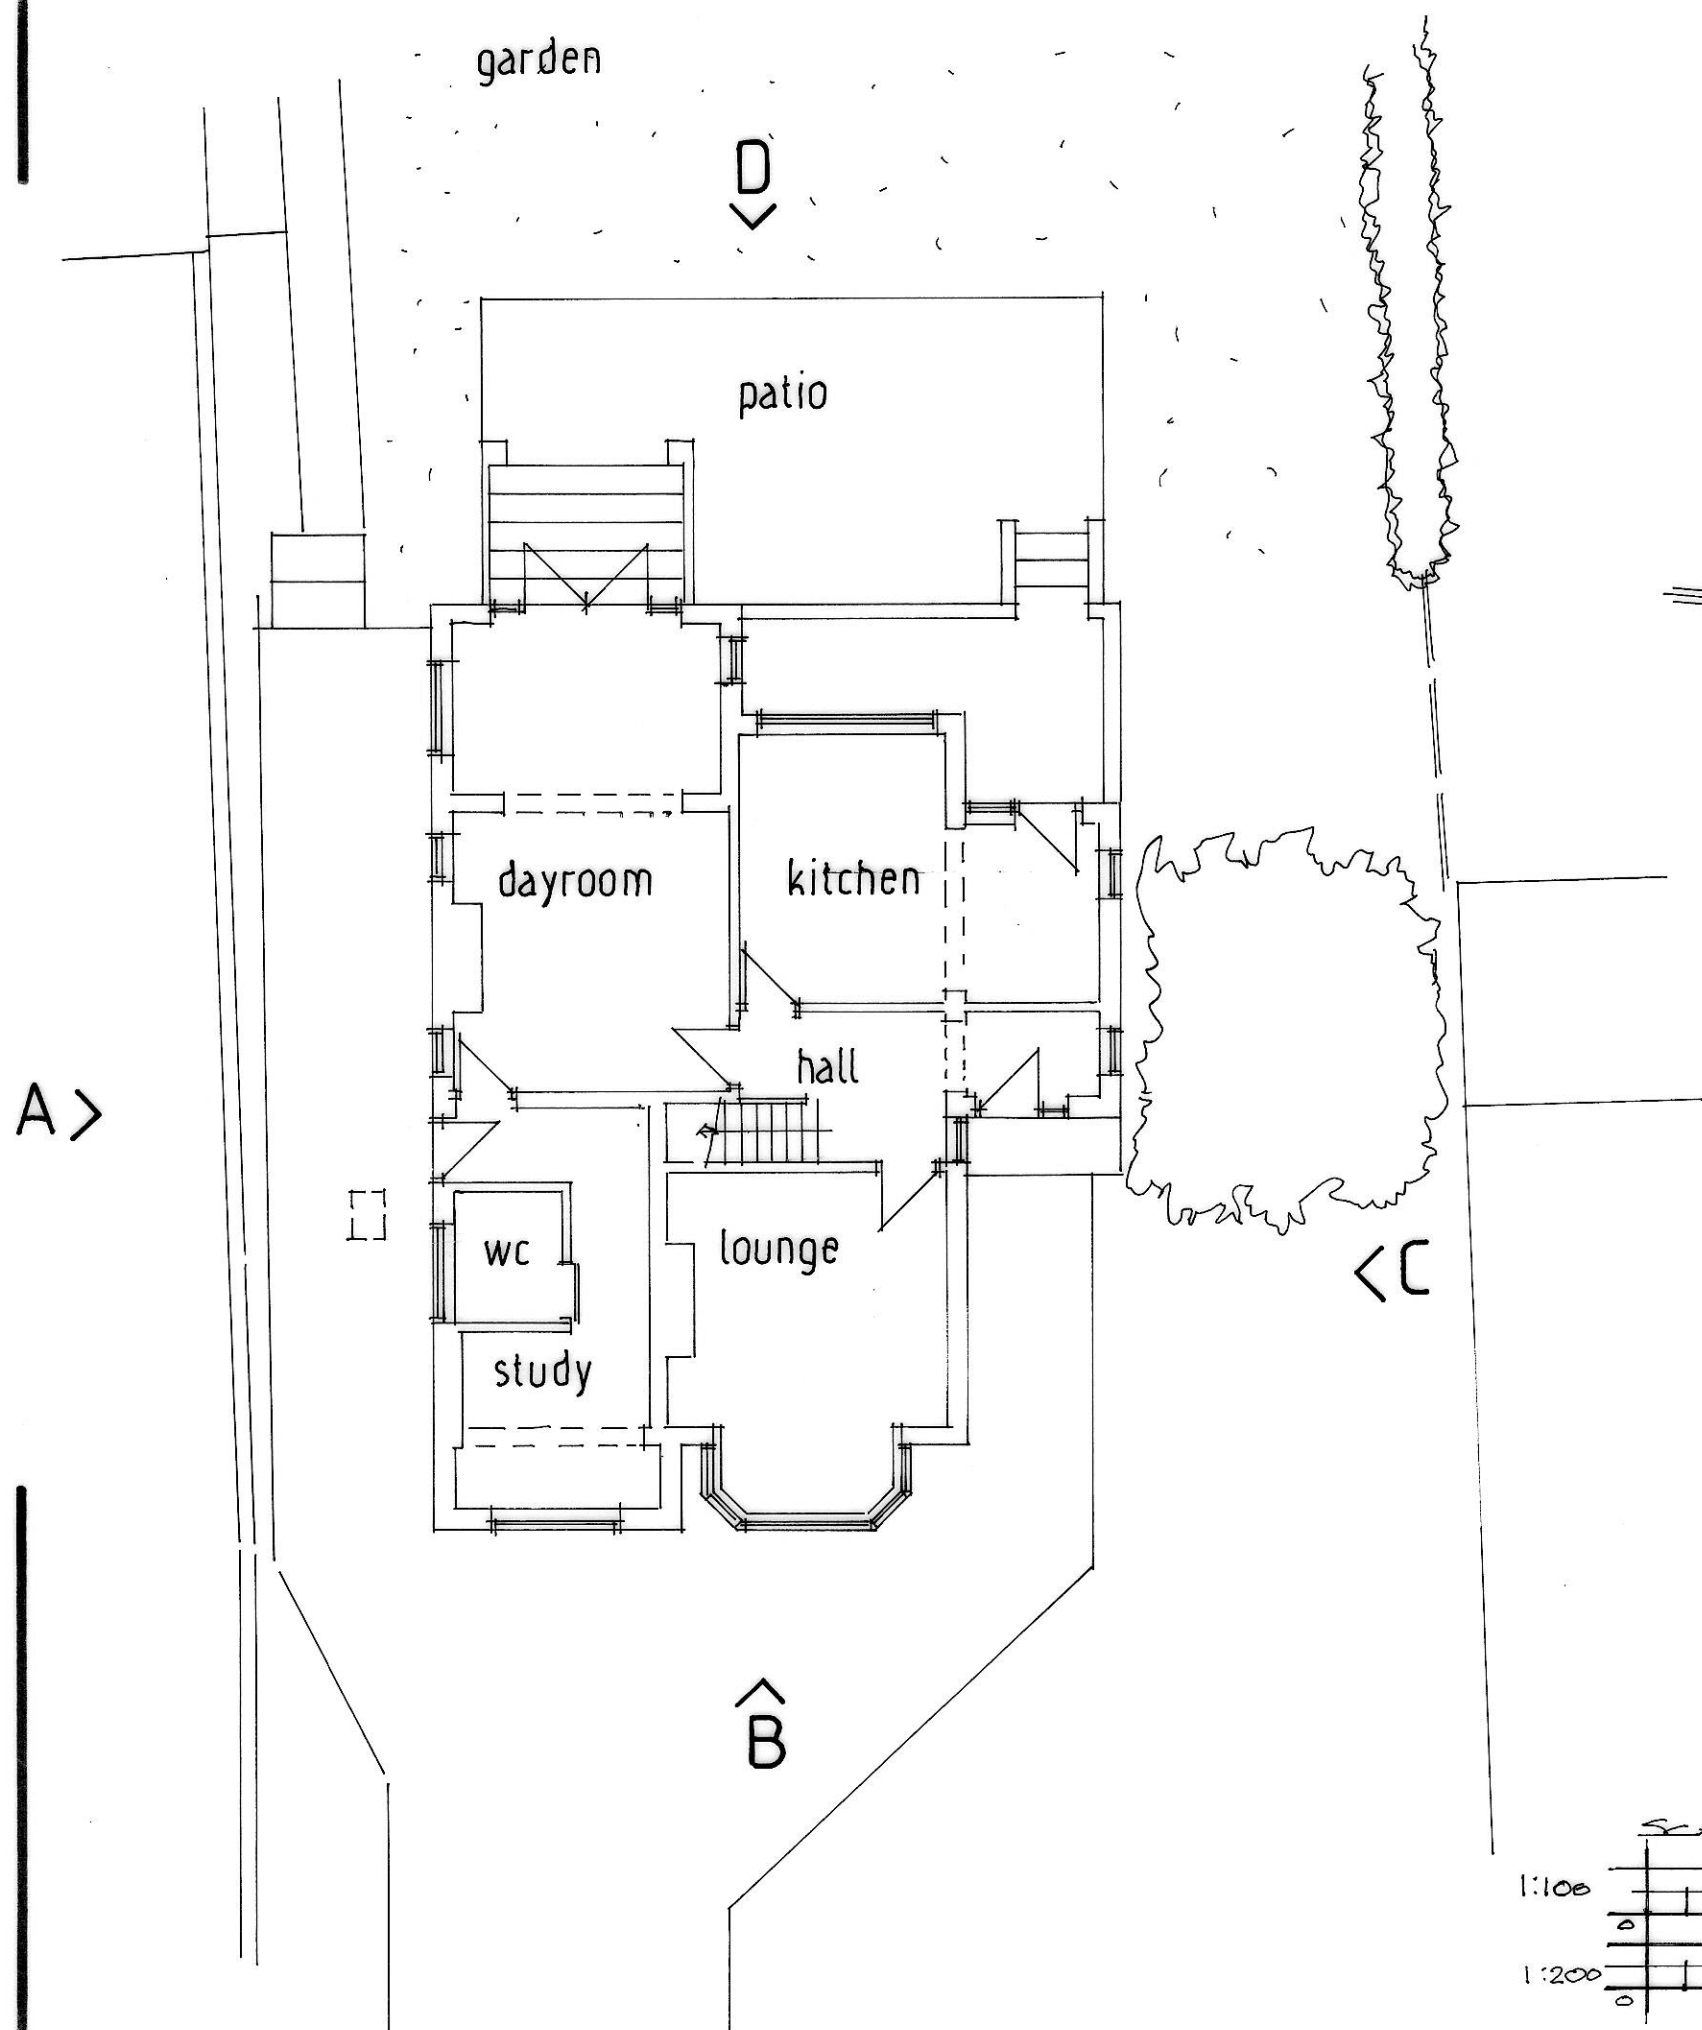

Existing ground floor plan 1:100 SCALE

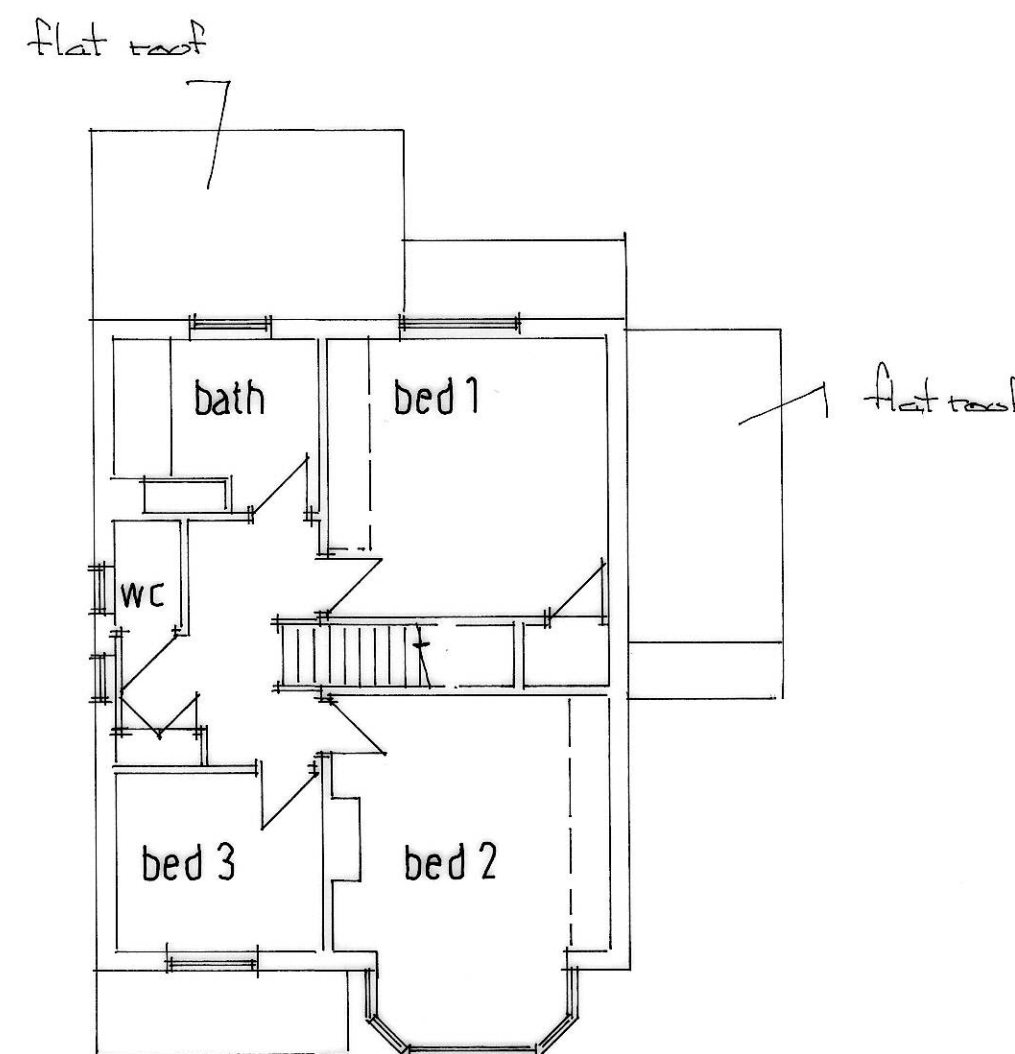
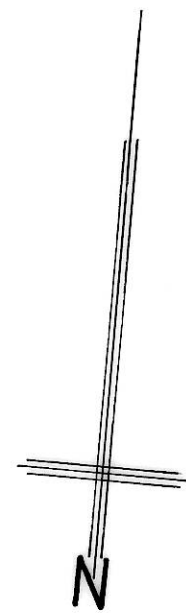


First floor plan

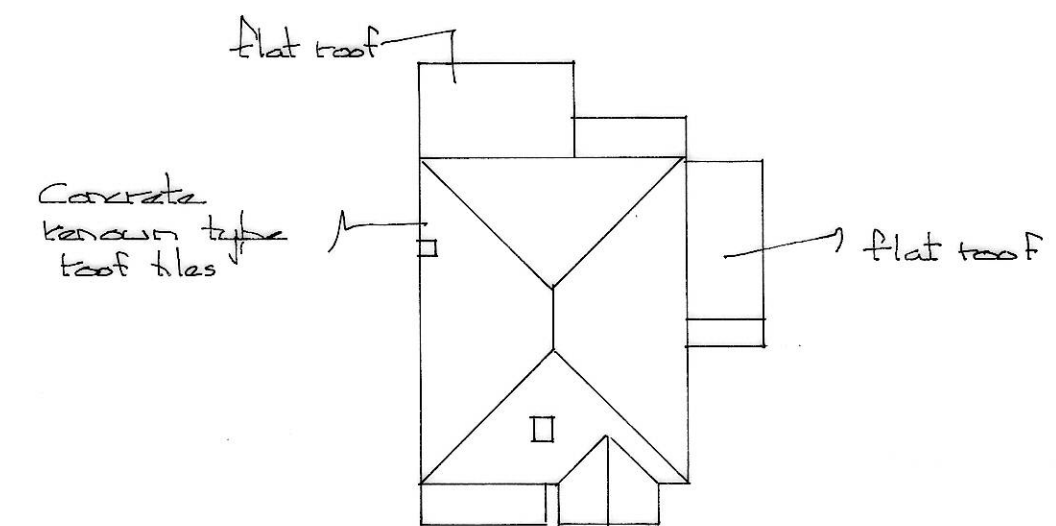

Roof plan 1:200 SCALE

1:100 & 1:200 SCALE AT A2 SIZE

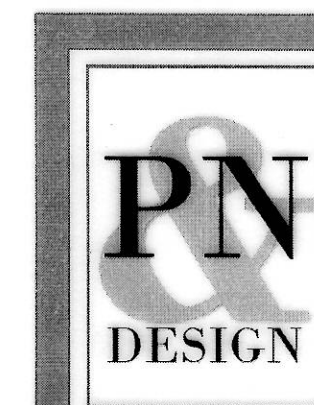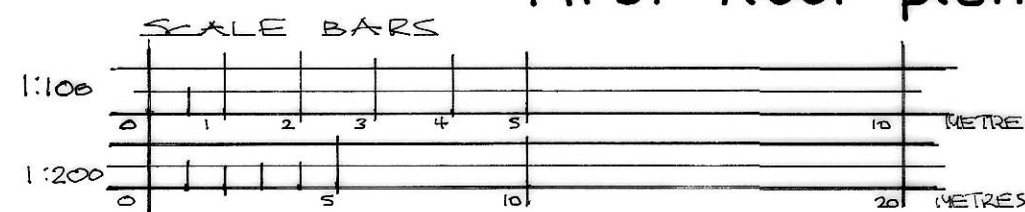

Unit 34b, Welton Business Park, Wiske Avenue, Brough, East Yorkshire, HU15 1ZQ

Telephone (01482) 665531 email wilson@pandndesign.co.uk
 Client: Mr & Mrs A WHITEHEAD Date: 12-9-23
 Project: Proposed extensions Scale: 1:100 & 1:200
 Site: 111 Ferryby High Rd NTH. FERRYBY Drg. No. 3101-6