


Proposed Ground Floor Plan

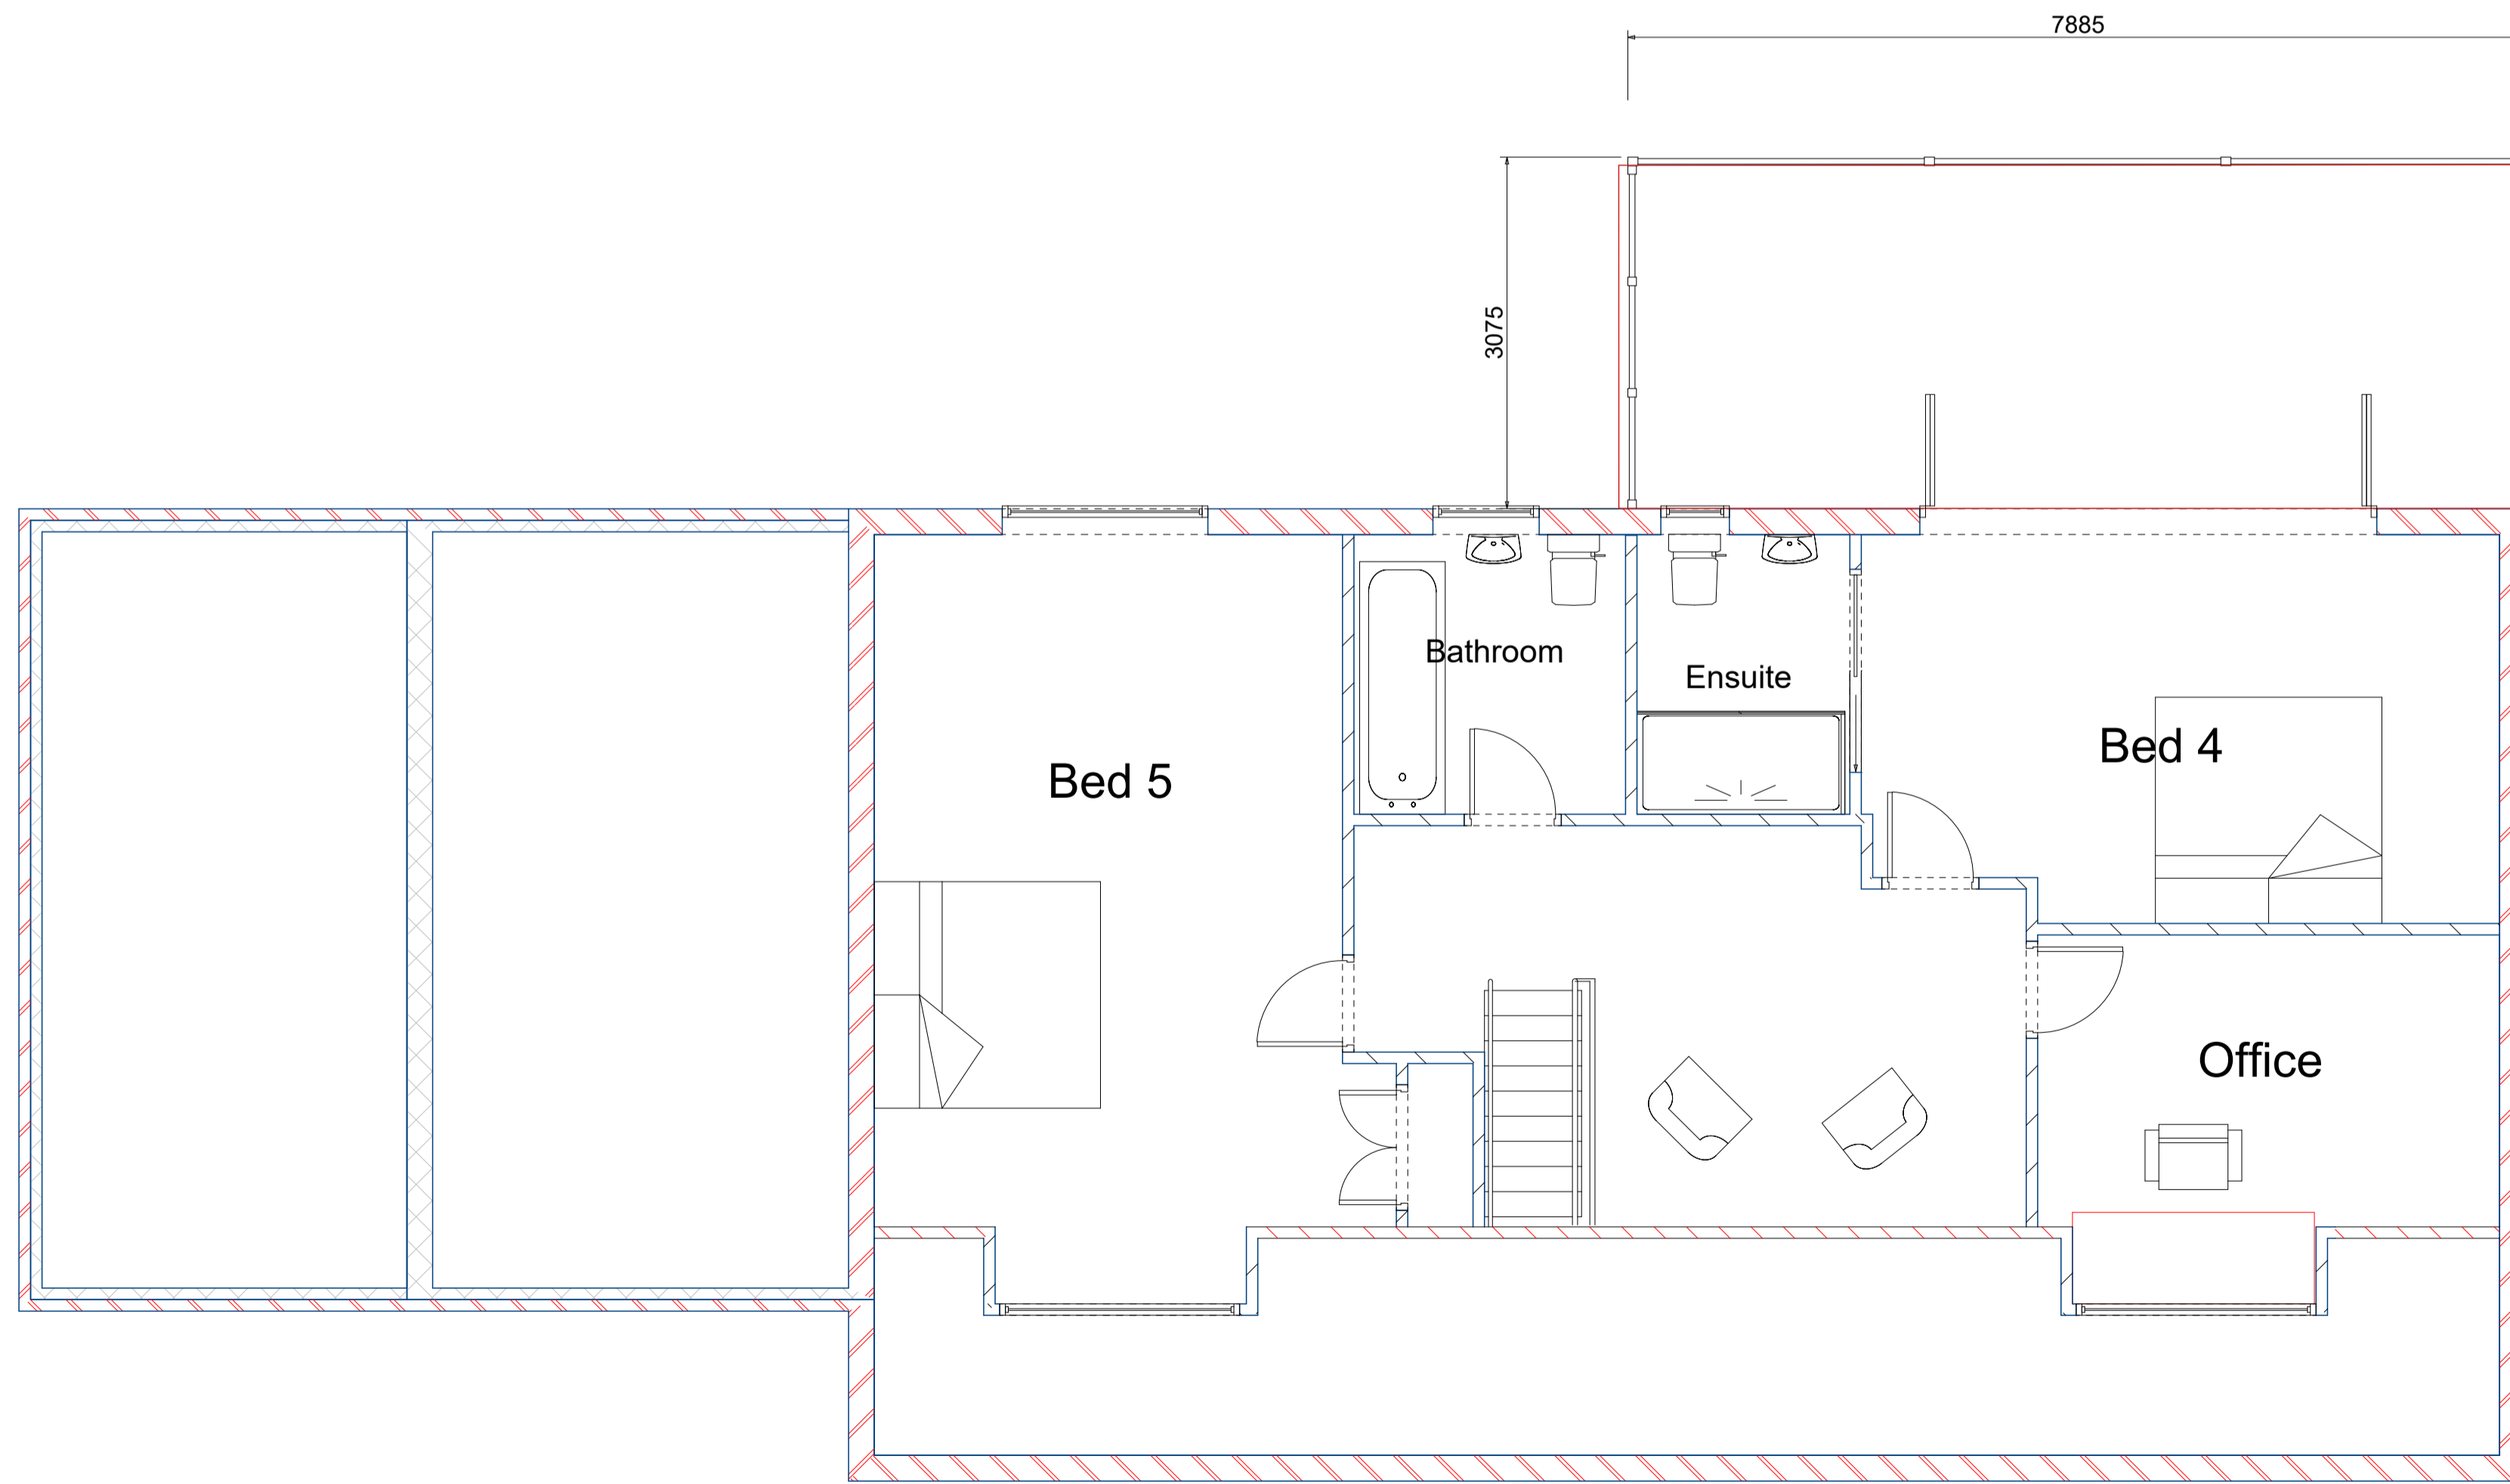

Proposed First Floor Plan

27 Nethergate
Nafferton
East Yorkshire
YO25 4LP



Client
Mr L Bedford

N.B. measurements and scales must be checked on site by the contractor, and discrepancies reported to the designer before work proceeds.

Drawing No.
2 Proposed Floor Plans Rev 1
Date: 10/23 Scale 1:50

Drawn by R. Bissell
Checked by S. Bissell

Page Size - A1

atobdesignltd@gmail.com
01262 674709
07725185183

