


Proposed Front Elevation


Dormers to be leaded

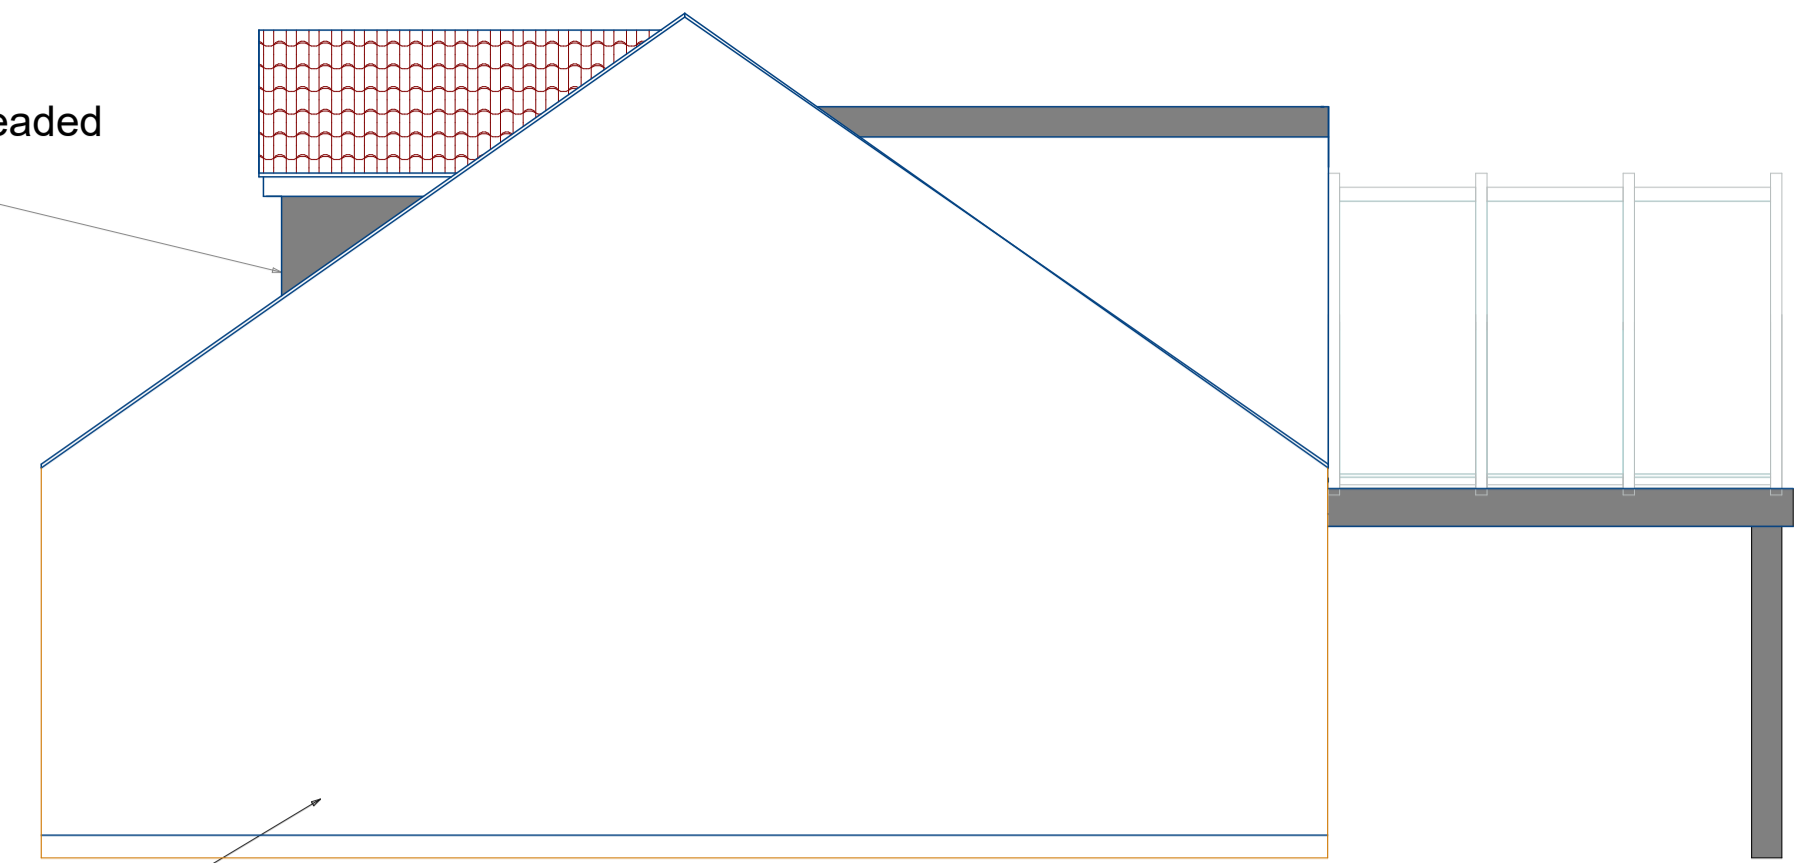

Proposed Side Elevation


Front door style to change from double to single door with a glass panel with frosted glass. To be coloured Anthracite. Set back from existing archway.

Existing house is rendered, proposed to be rendered as existing with an overall colour change to Sandex Ultra Smooth Ash White Masonry Paint.

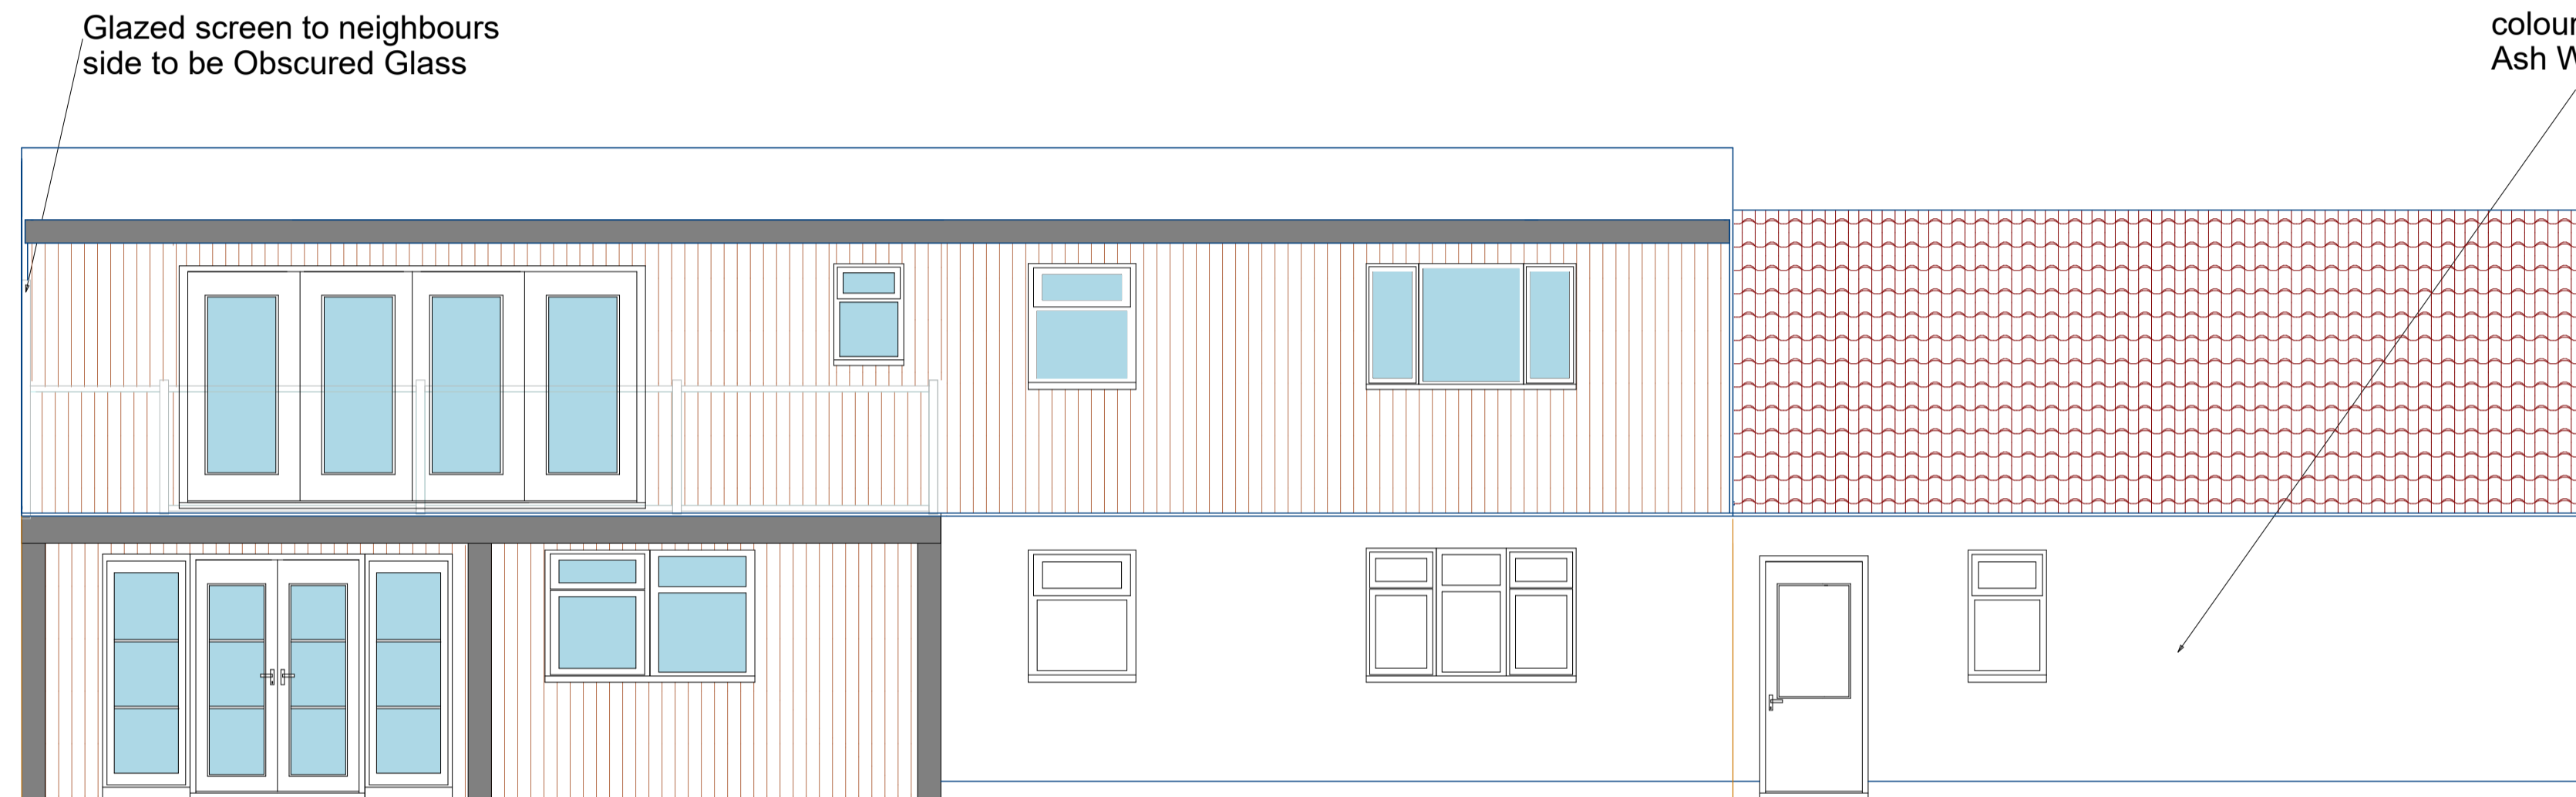


Proposed Rear Elevation

All Rear windows and doors to be Anthracite in colour

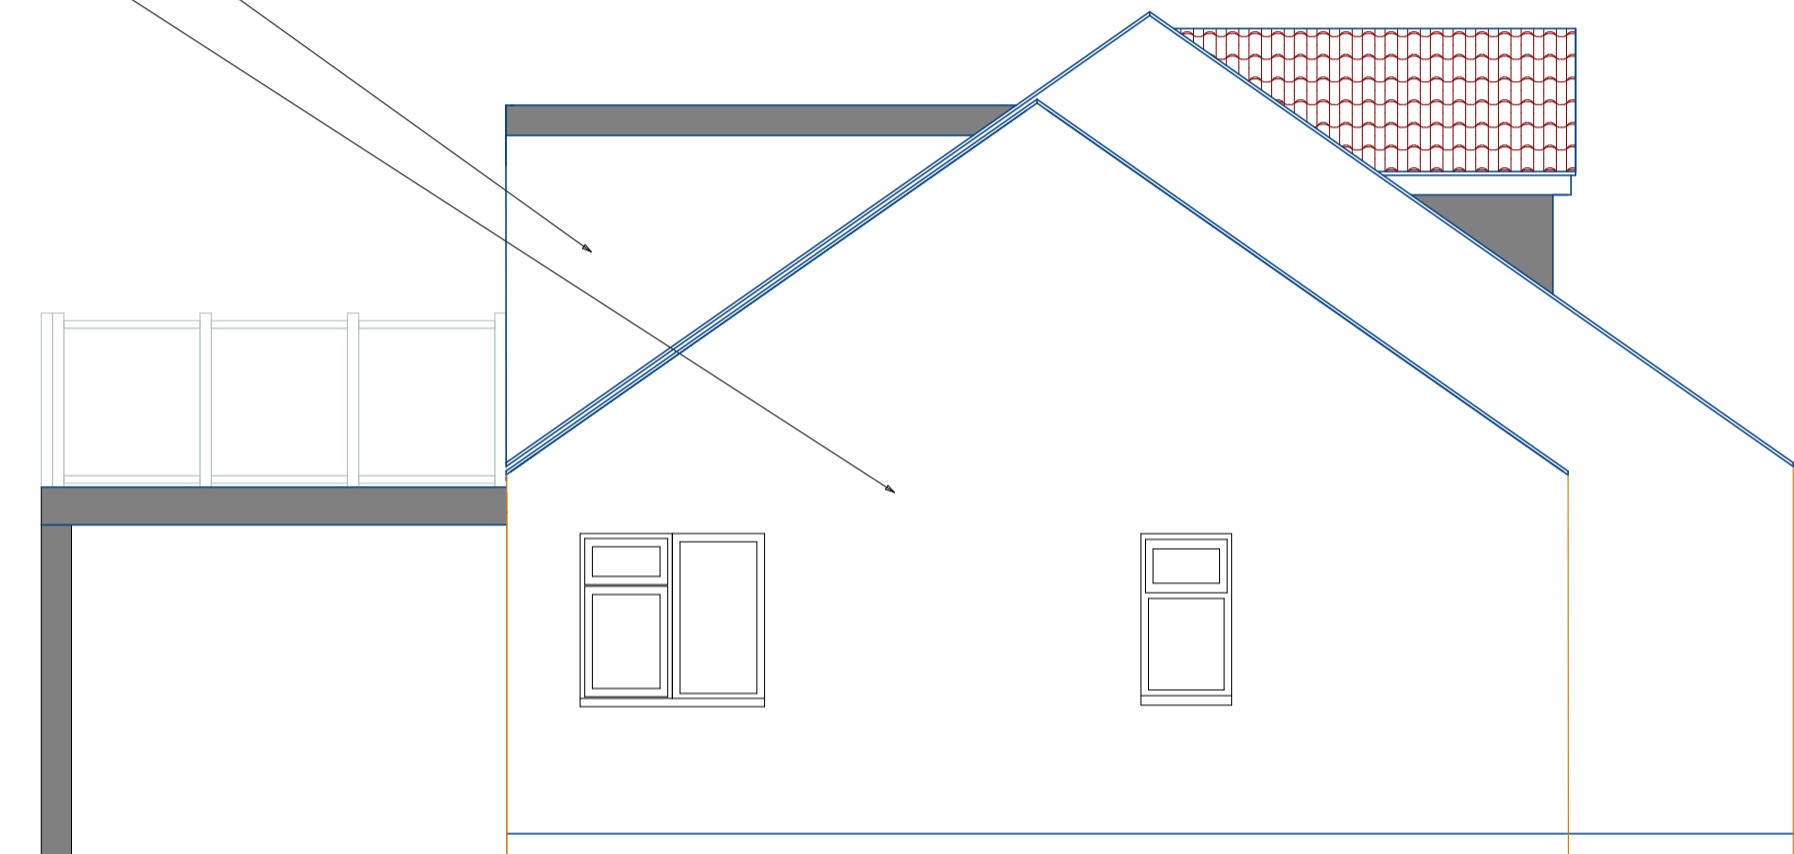


Proposed Side Elevation

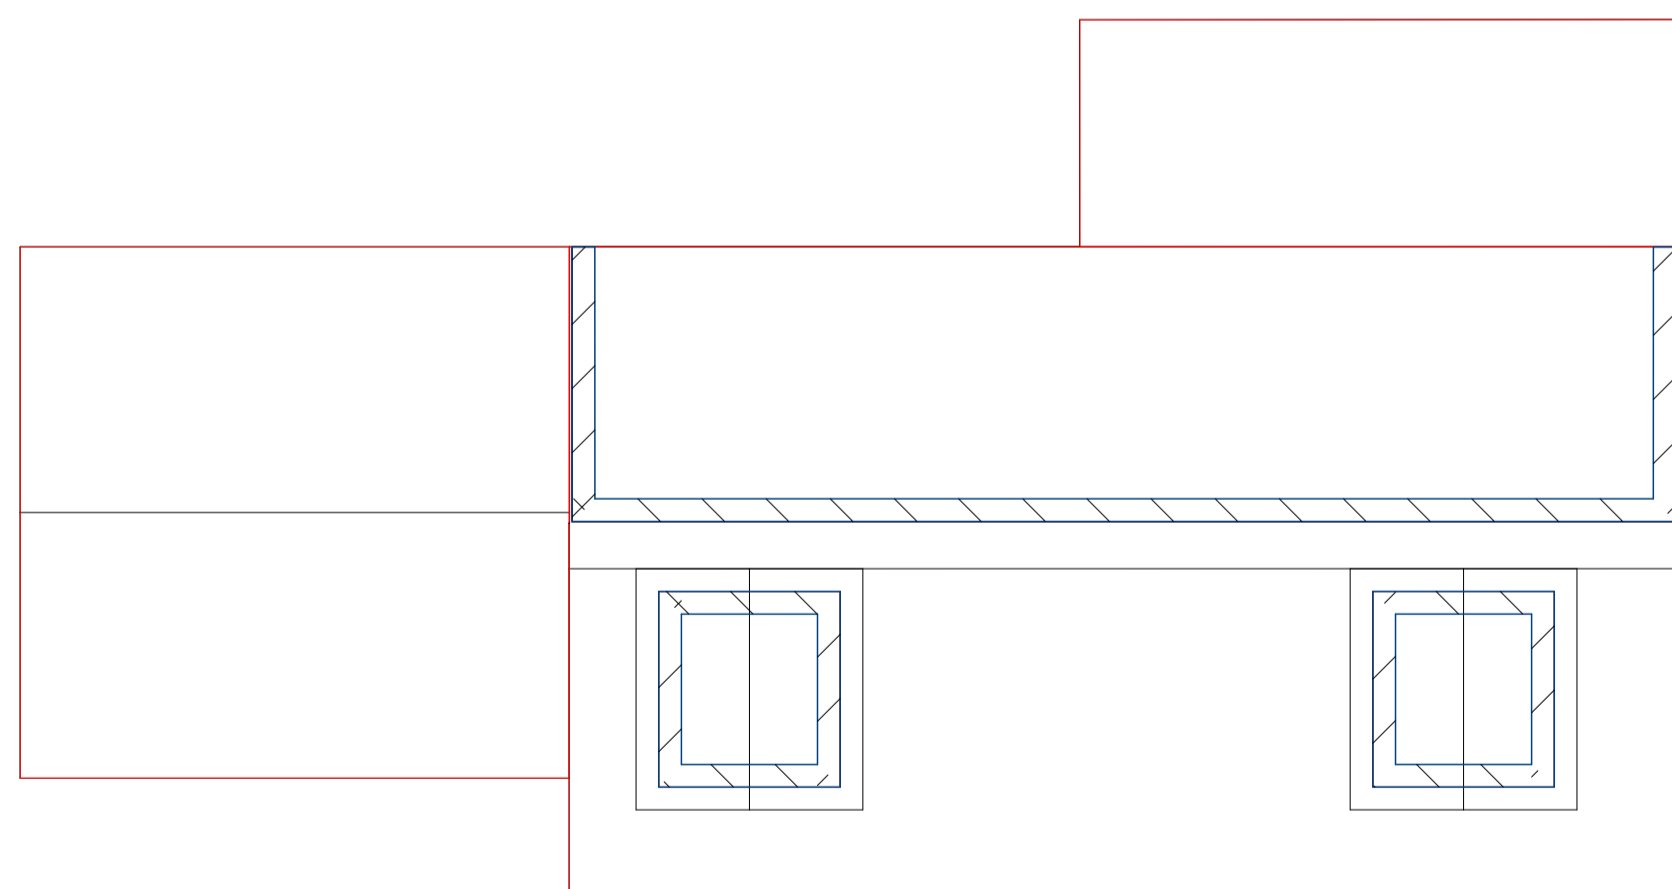

Proposed Roof Plan 1:100

Proposed Section A-A

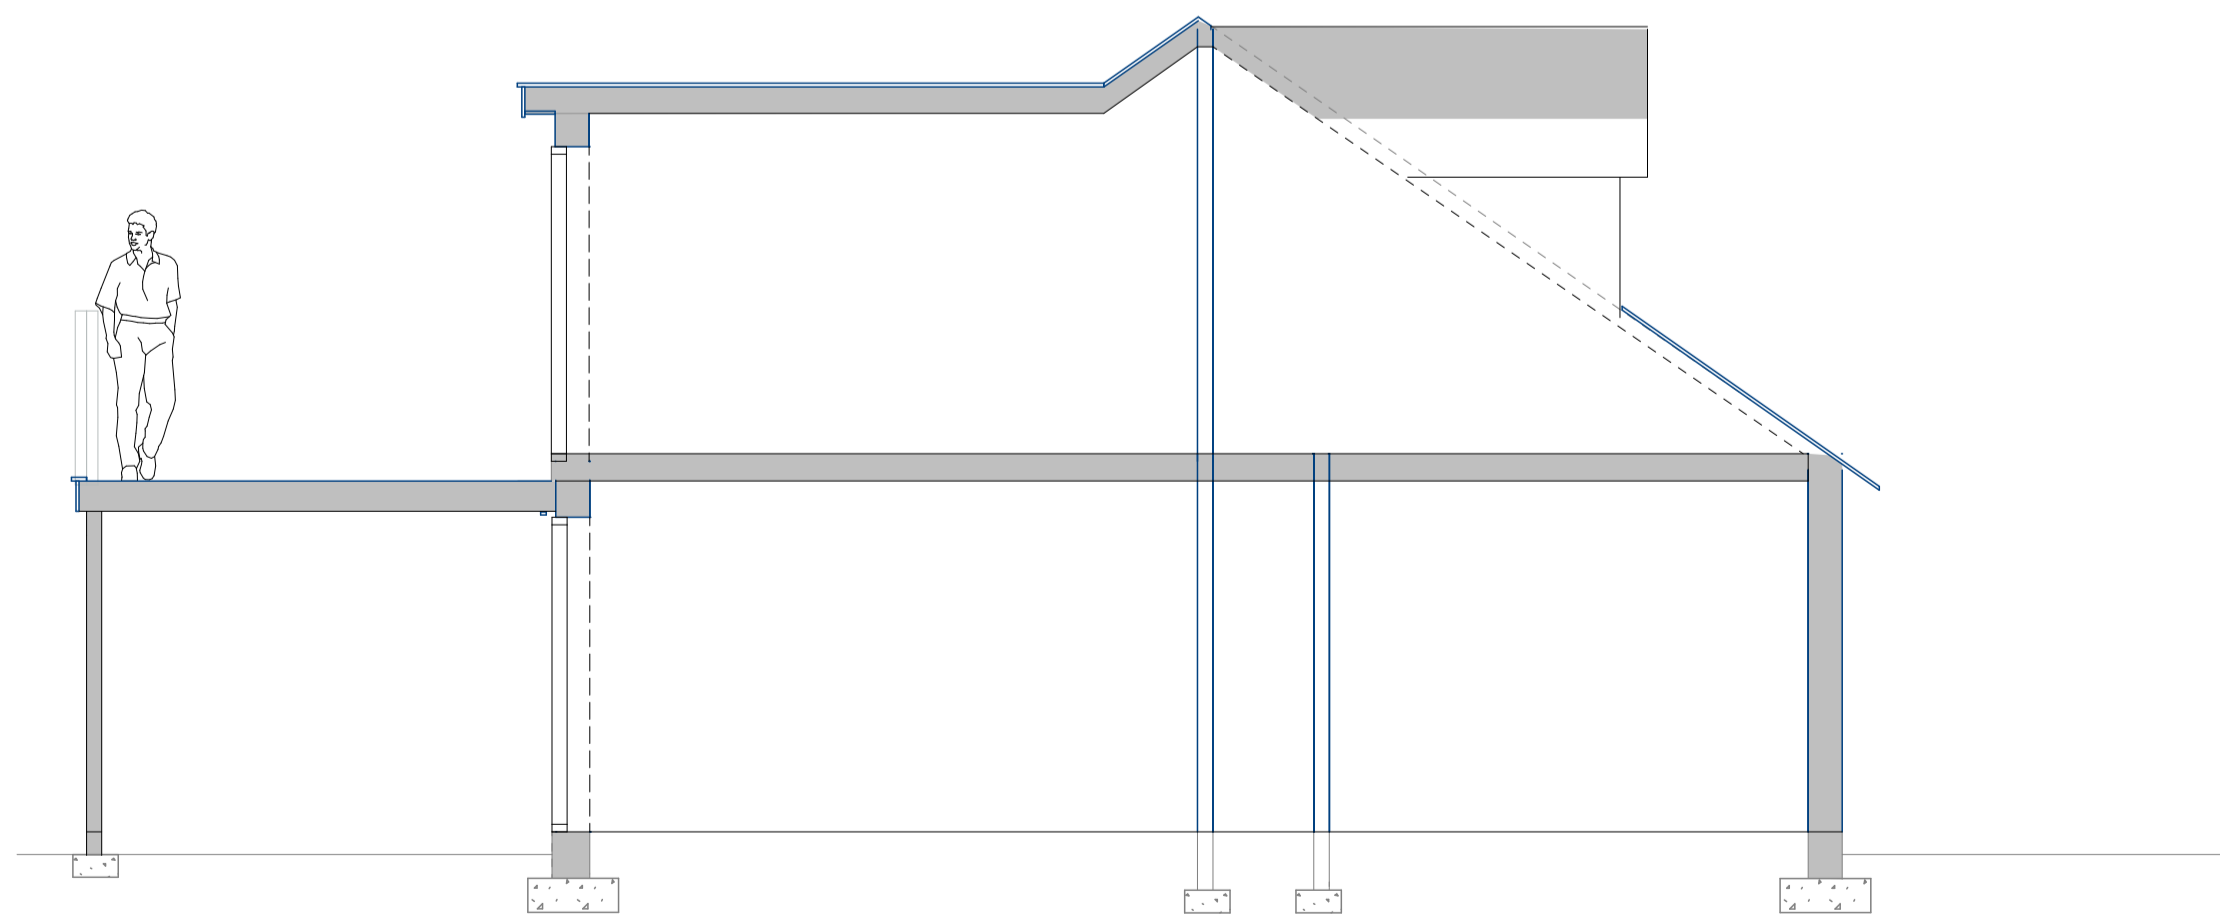

27 Nethergate
Nafferton
East Yorkshire
YO25 4LP



Client
Mr L Bedford

N.B. measurements and scales must be checked on site by the contractor, and discrepancies reported to the designer before work proceeds.

Drawing No.
3 Proposed Elevations & Roof Plan Revision 1
Date: 10/23 Scale 1:50 1:100

Drawn by R. Bissell Checked by S. Bissell

Page Size - A1

atobdesignltd@gmail.com
01262 674709
07725185183

