

Existing Floor Plan

27 Nethergate  
 Nafferton  
 East Yorkshire  
 YO25 4LP

Client  
 Mr L Bedford

Drawing No.  
 1 Existing Floor Plan & Elevations

Date: 7/23      Scale 1:50 1:100

Drawn by  
 R. Bissell


Checked by  
 S. Bissell

Page Size - A1


atobdesignltd@gmail.com  
 01262 674709  
 07725185183

N.B. measurements and scales must be checked on site by the contractor, and discrepancies reported to the designer before work proceeds.


A to B design Ltd  
 Architectural & structural design  
 Yorkshire

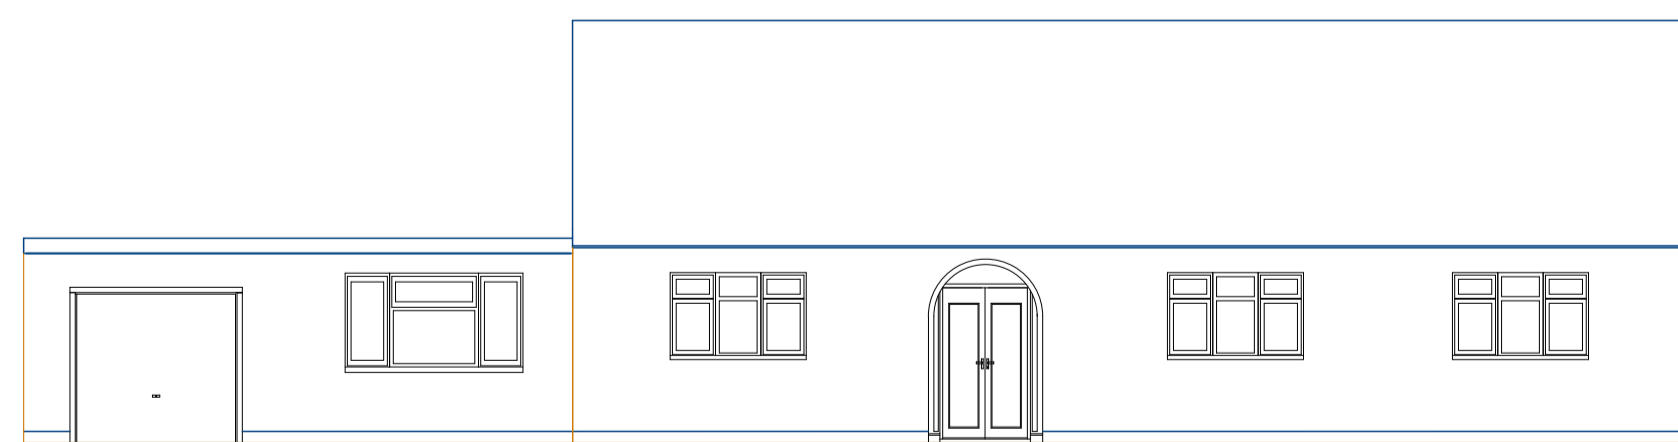


Existing Front Elevation

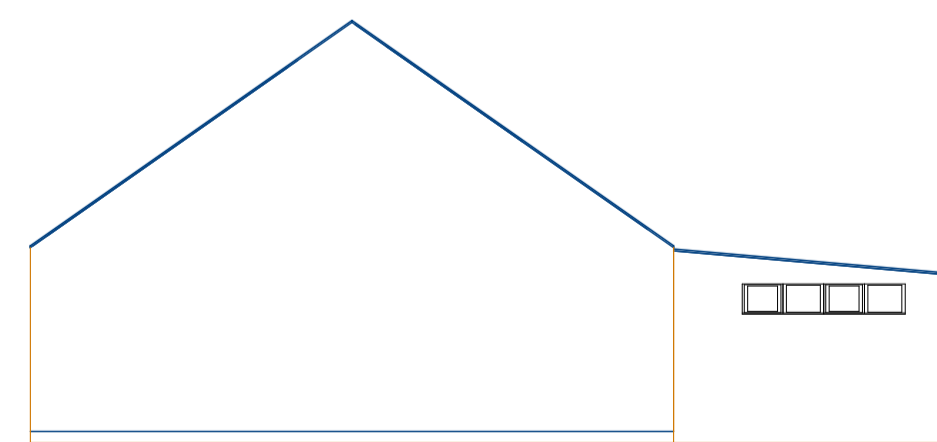

Existing Side Elevation

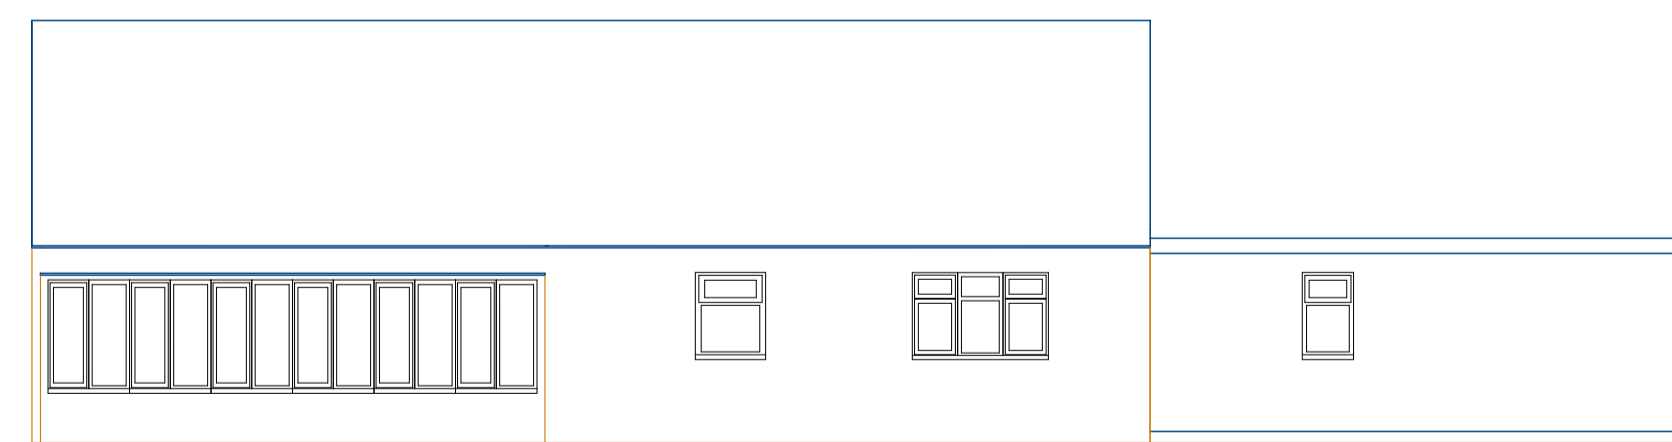

Existing Rear Elevation

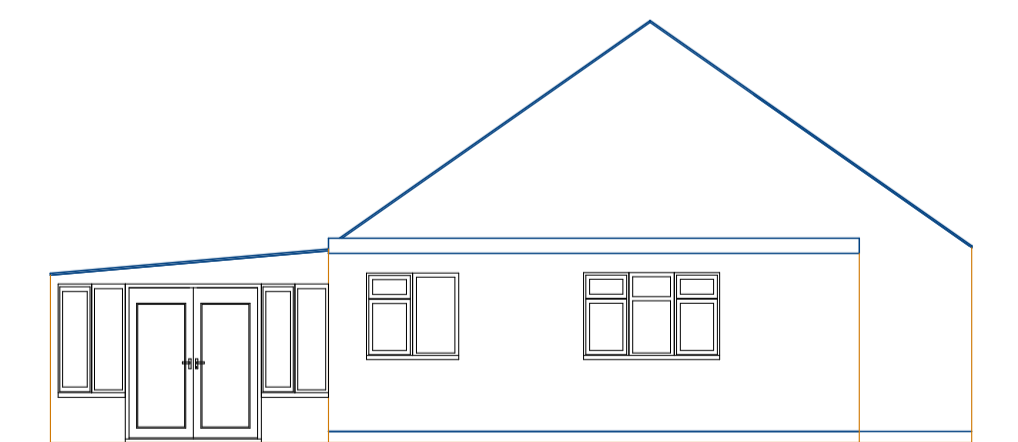

Existing Side Elevation