



PROPOSED ROOF PLAN

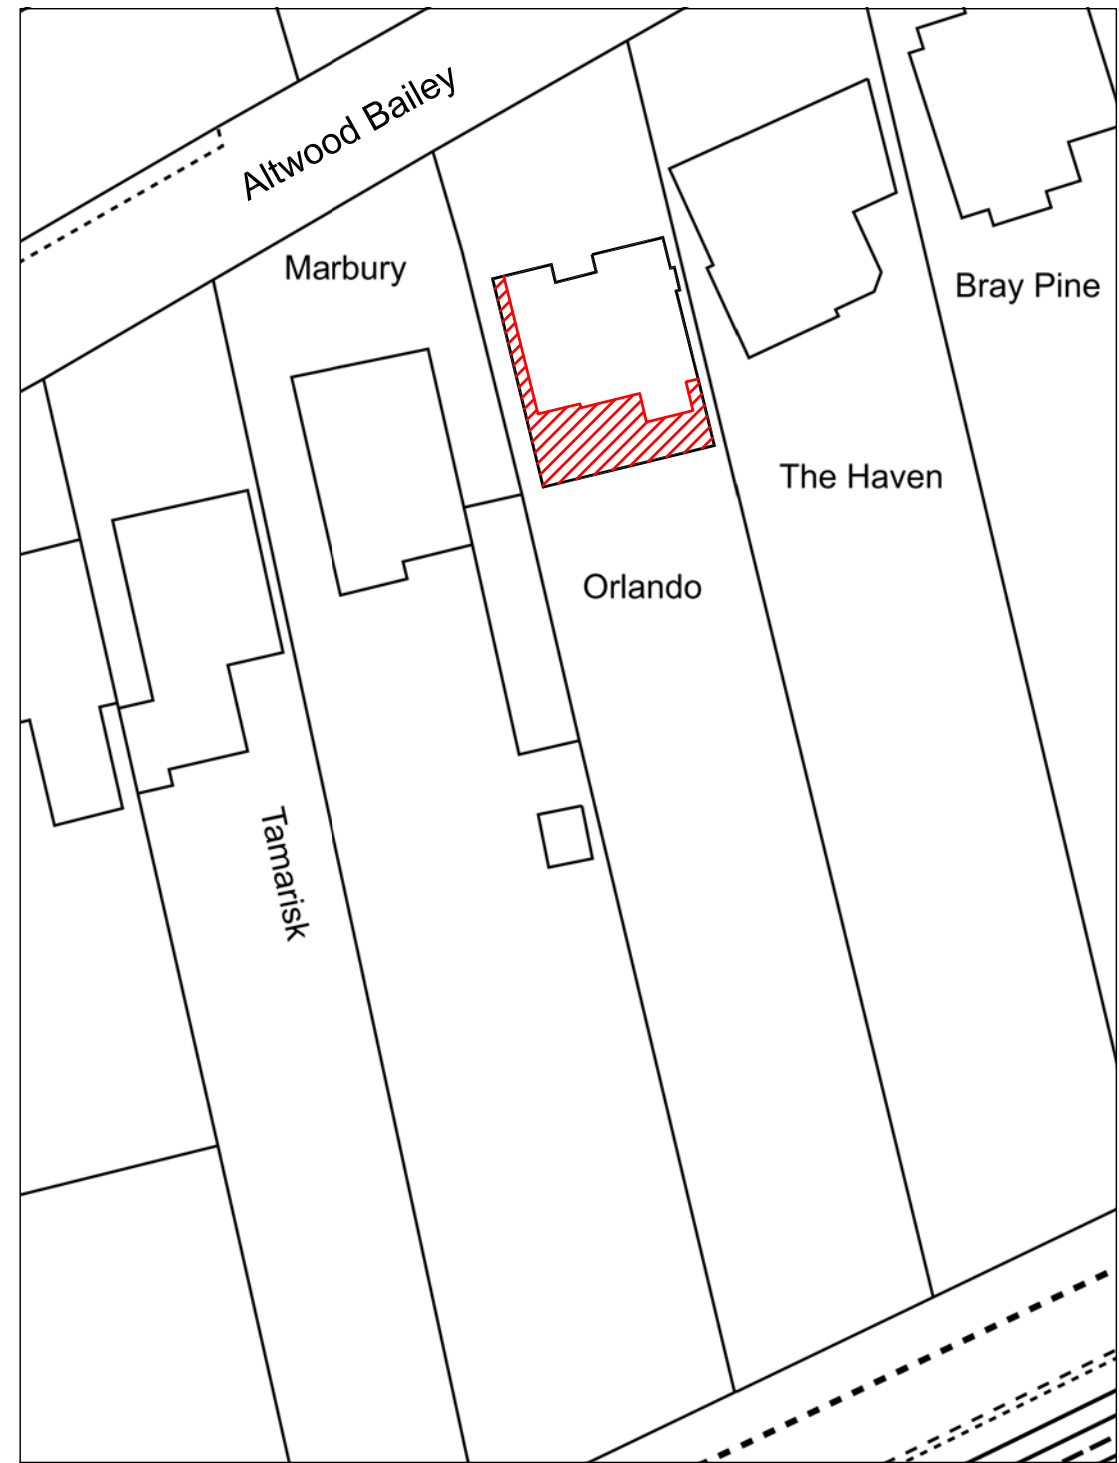

PROPOSED BLOCK PLAN
Scale 1:500

 

Notes

1. No responsibility will be accepted for the presentation or accuracy of information reproduced from electronic data exchange.
2. Do not scale this drawing. Figured dimensions to be checked on site.

Copyright

This drawing is the copyright of Lynda Carroll Architects LTD and reproduction by any means is not permitted without prior written consent.

