



Ground Floor Plan Scale 1:50

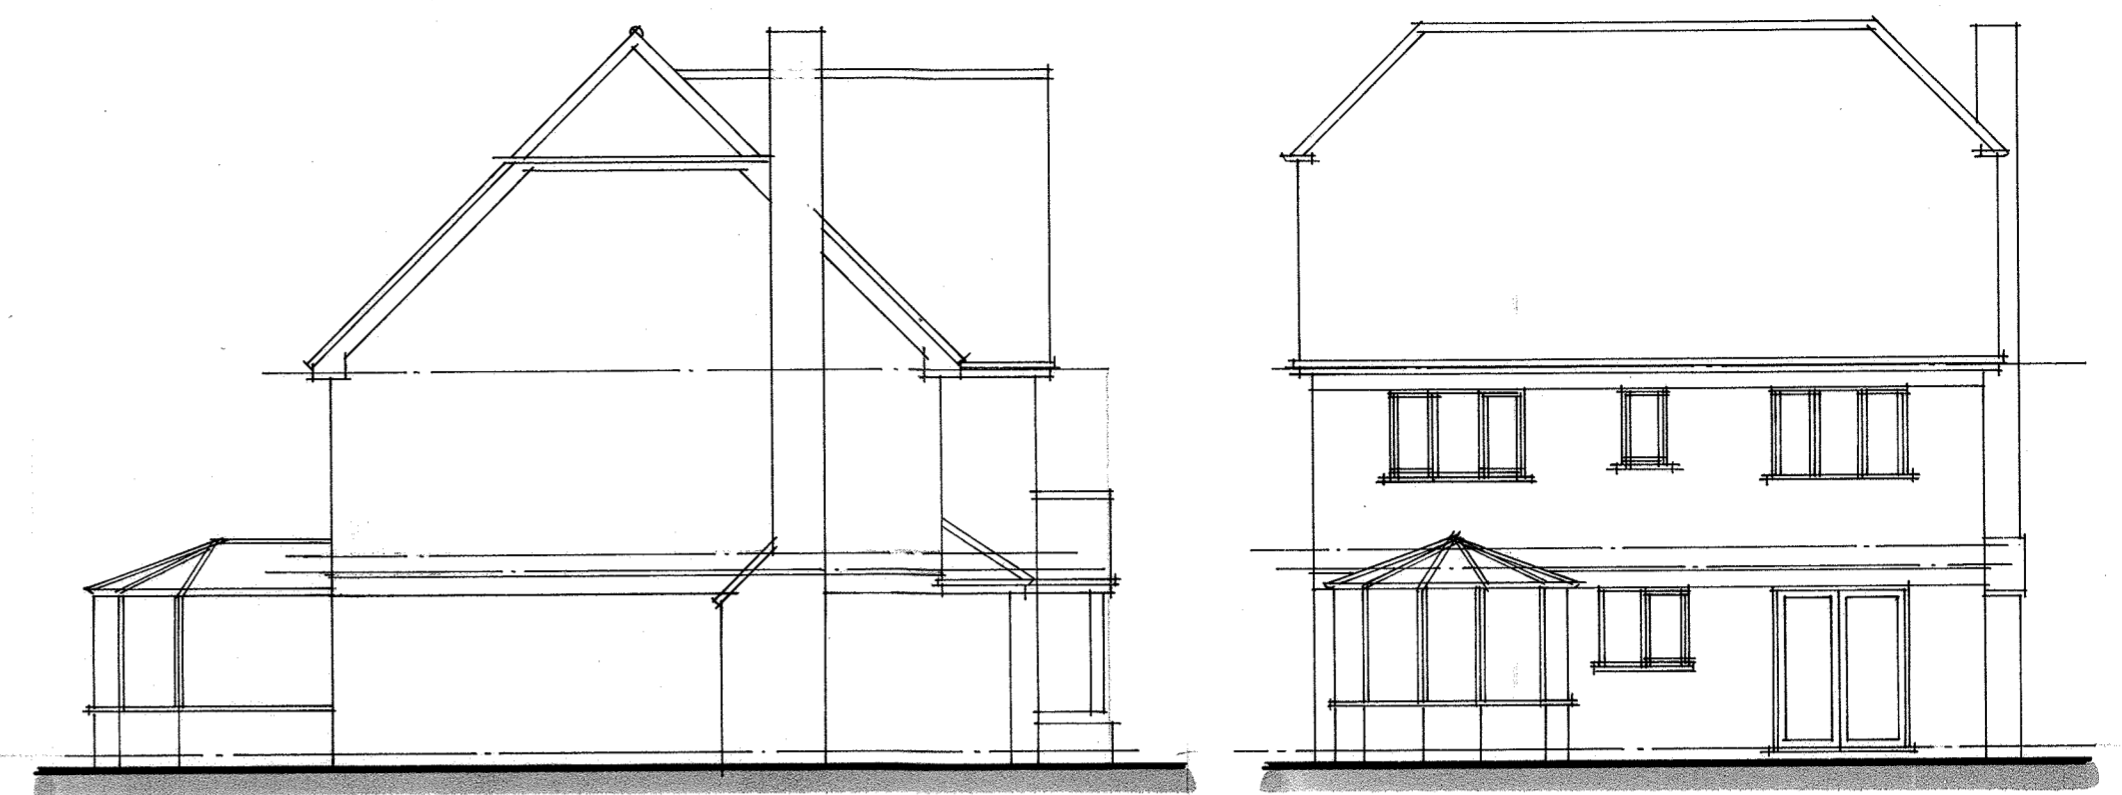


Side Elevation Scale 1:100

Rear Elevation

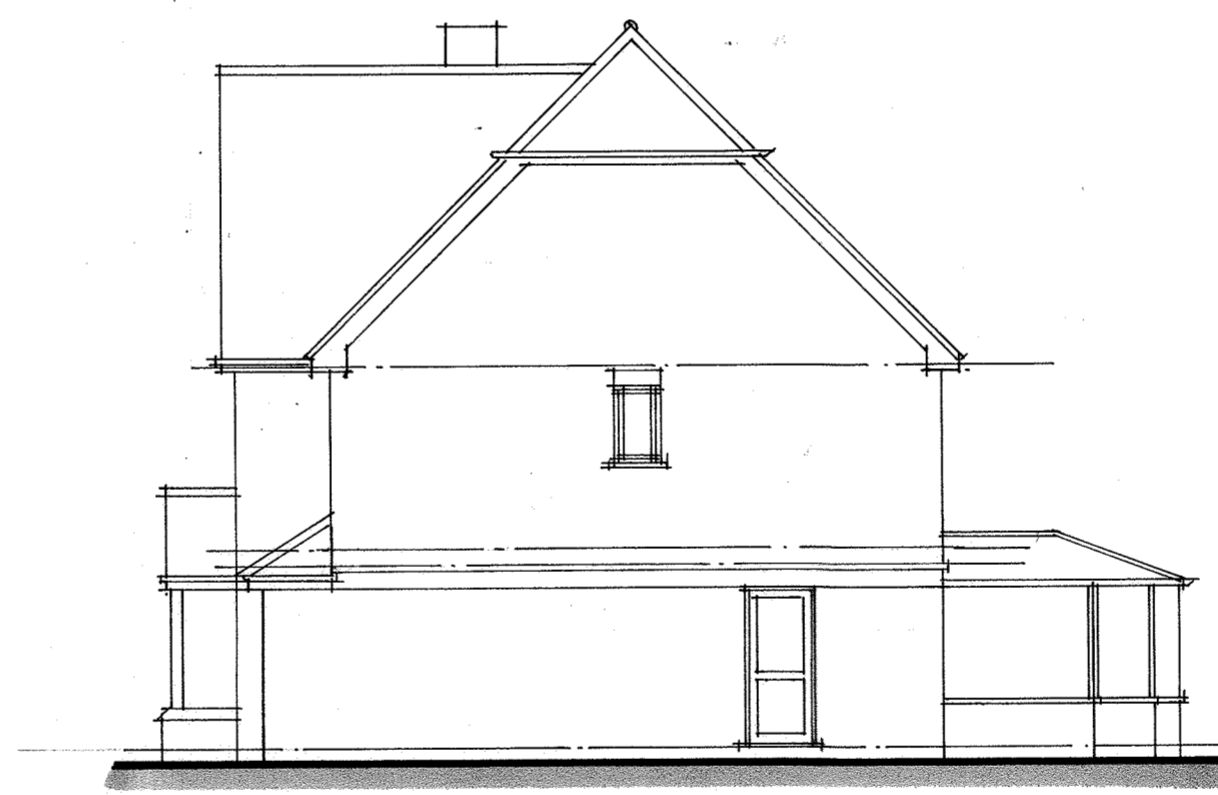

Side Elevation

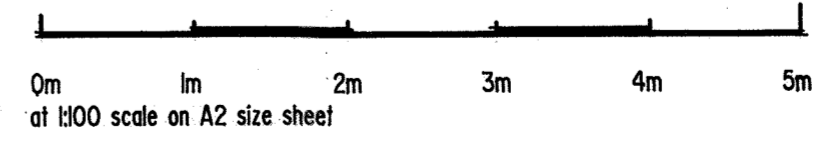

REV A Minor additions. Nov 2023

PROPOSED ALTERATIONS TO  
 No. 37 RAYMOND ROAD MAIDENHEAD  
 BERKS. SL6 6DF  
 Scale as shown Oct 2023 Drg. 01 A  
 For: Mr. & Mrs. J. COOK  
 SURVEY - Plan & Elevations

**SKD**design  
 Architectural & Building Consultancy

Unit 2 Howe Lane Farm, Howe Lane Maidenhead SL6 3JP  
 Tel 01628 436827 Email stuart@skddesign.co.uk