

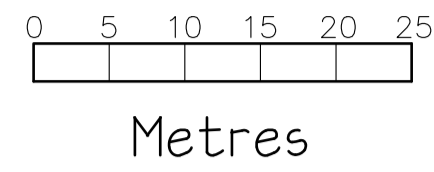
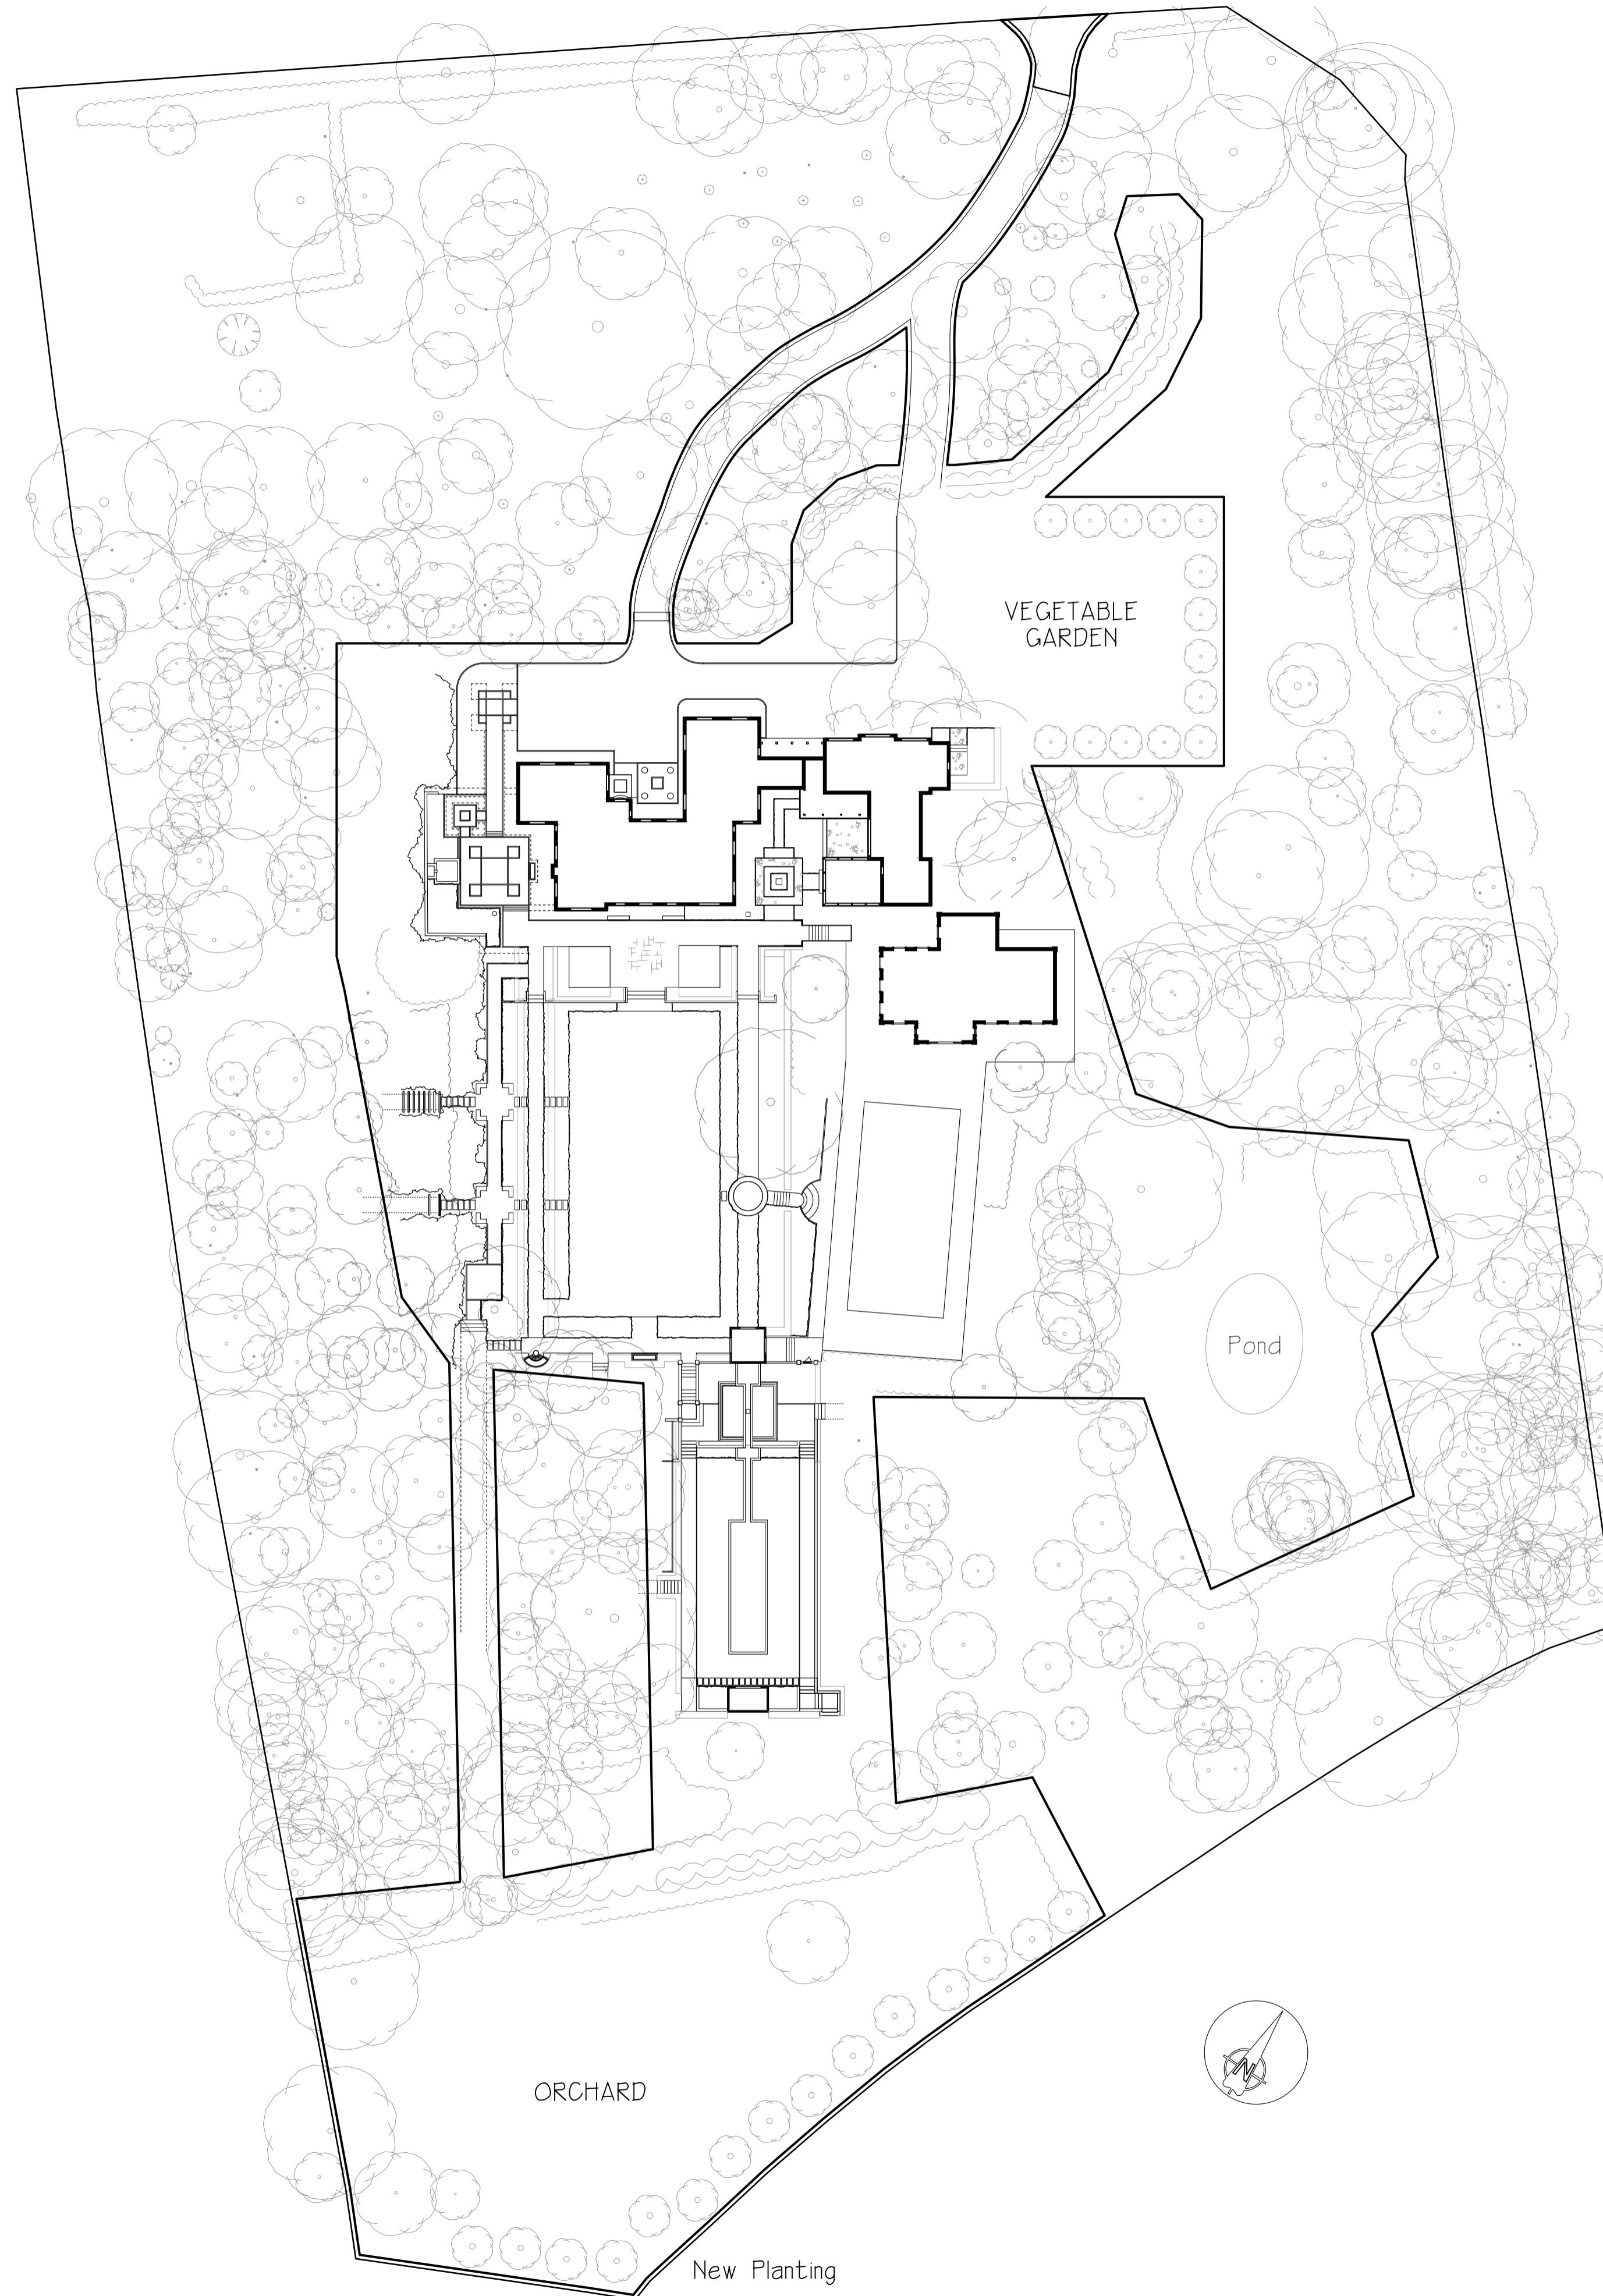
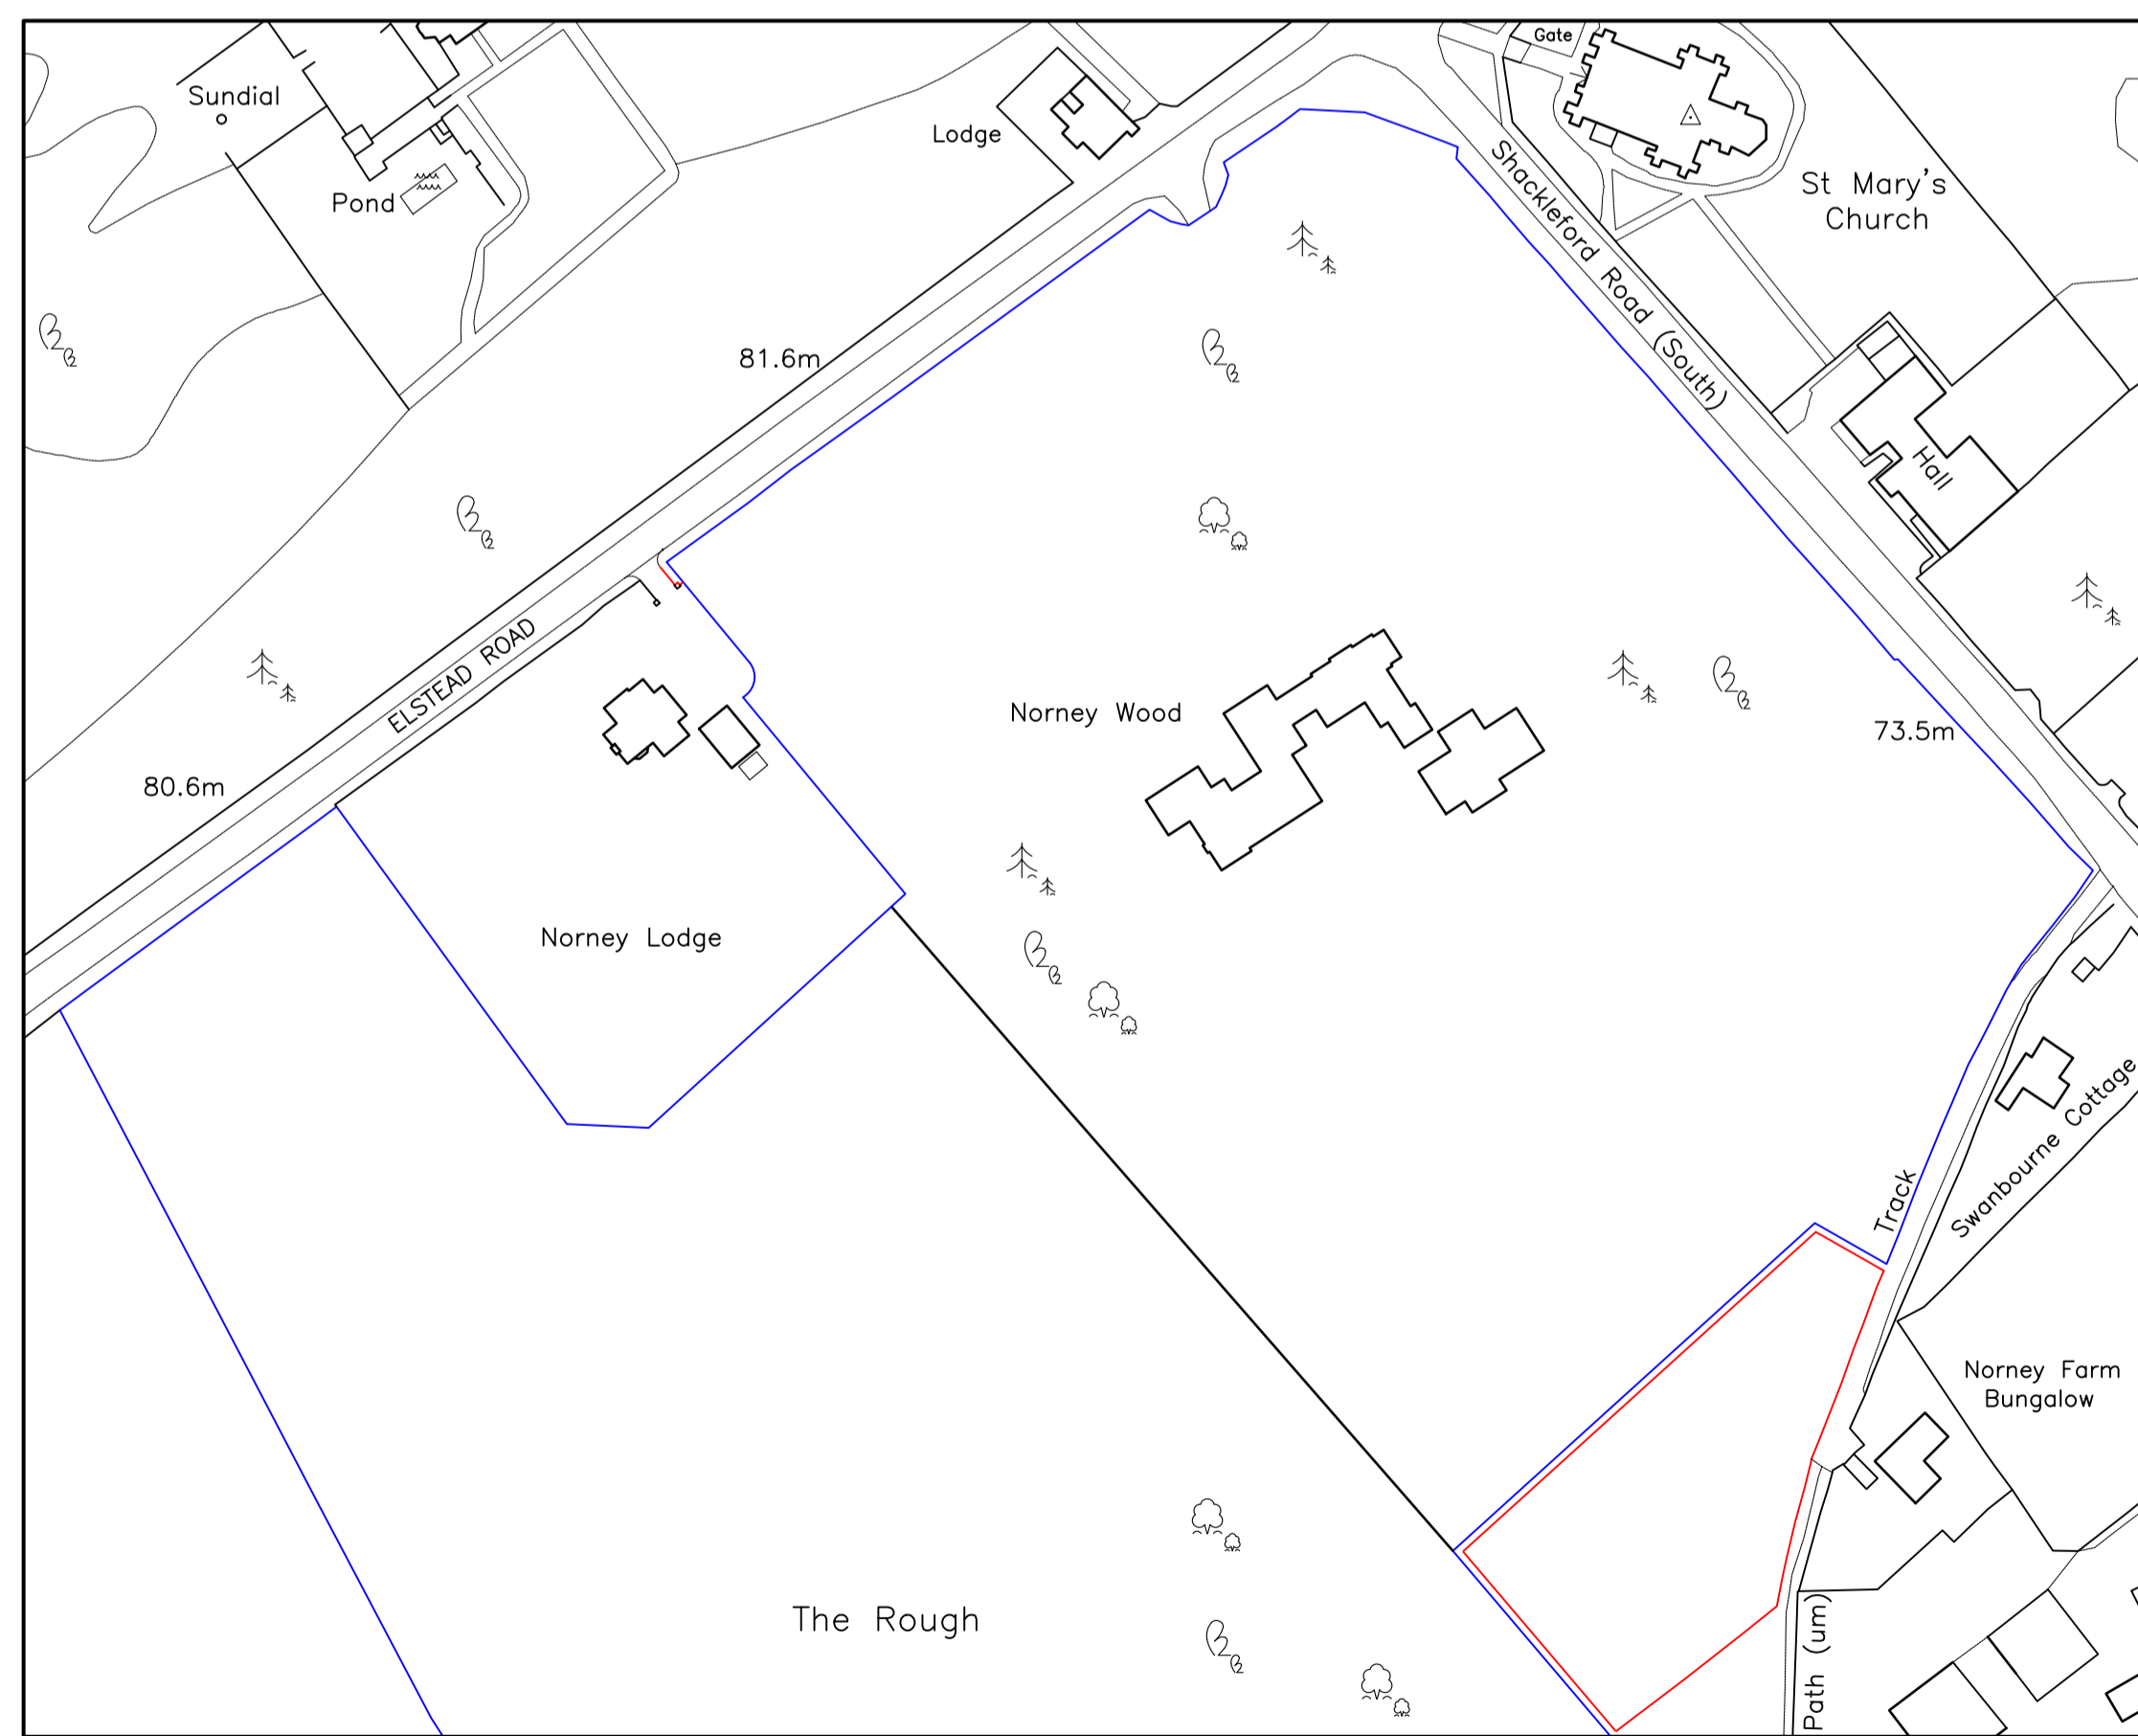


Proposed
Site Plan. Scale 1 - 500 at A1 or 1 - 1000 at A3

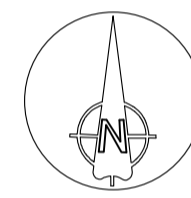

Application Site = 3194 Sq metres
Other Land

Proposed
Location Plan. Scale 1 - 1250 at A1 or 1 - 2500 at A3

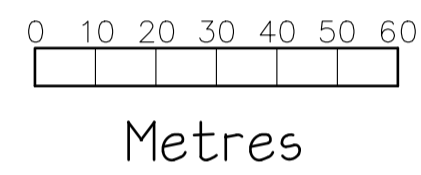

Notes.
1 All dimensions are shown in MILLIMETRES and must be checked on site prior to the commencement of work and any discrepancy is to be reported.
2 All work is to comply with the current requirements of the Building Regulations and allied legislation.
3 All materials are to be used and installed in strict compliance with the relevant manufacturer's recommendations.

PLANNING NOTES

Gardens and Cultivated Area

Rev	Date	Amendments

Drawing Status
CONCEPT AND PLANNING

WOODS HOME DESIGN
111 Grange Road, Guildford
Surrey, GU2 9QD
Telephone 01483 503395
Mobile 07768 842802
Email - contact@woodshomedesign.co.uk

Project
Norney Wood
Elstead Road
Shackleford, Godalming
GU8 6AY

Drawing Title
PROPOSED SITE PLAN
LOCATION PLAN

Scale 1 - 500 at A1, 1-1000 at A3

Drawn IW/CAD Date 01-11-2023

Drawing No NWO1-P5-O2 Rev -