
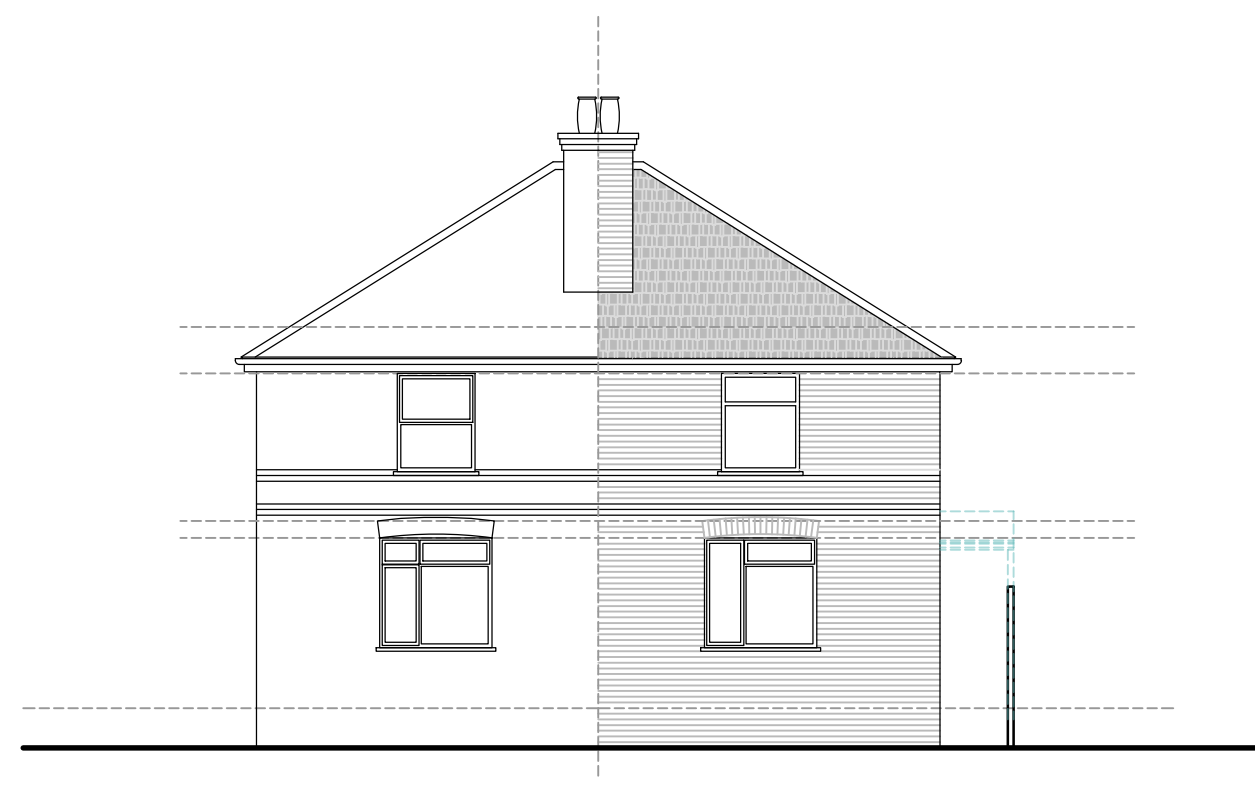




NORTH ELEVATION

1:100 at A3

 



EAST ELEVATION

1:100 at A3

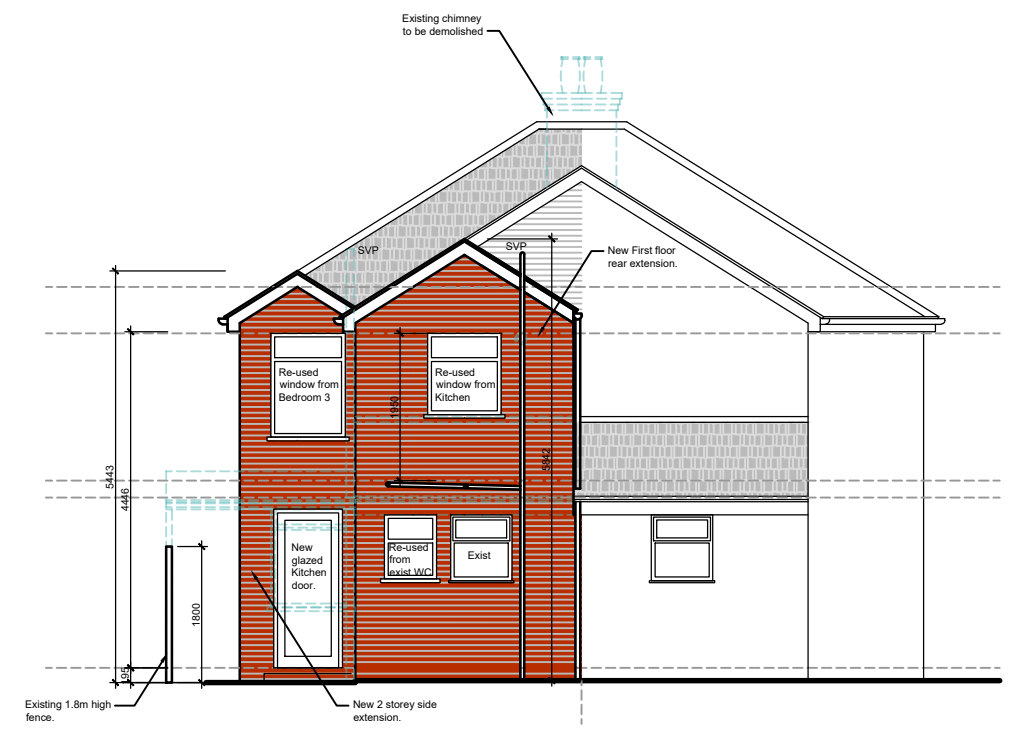 


WEST ELEVATION

1:100 at A3

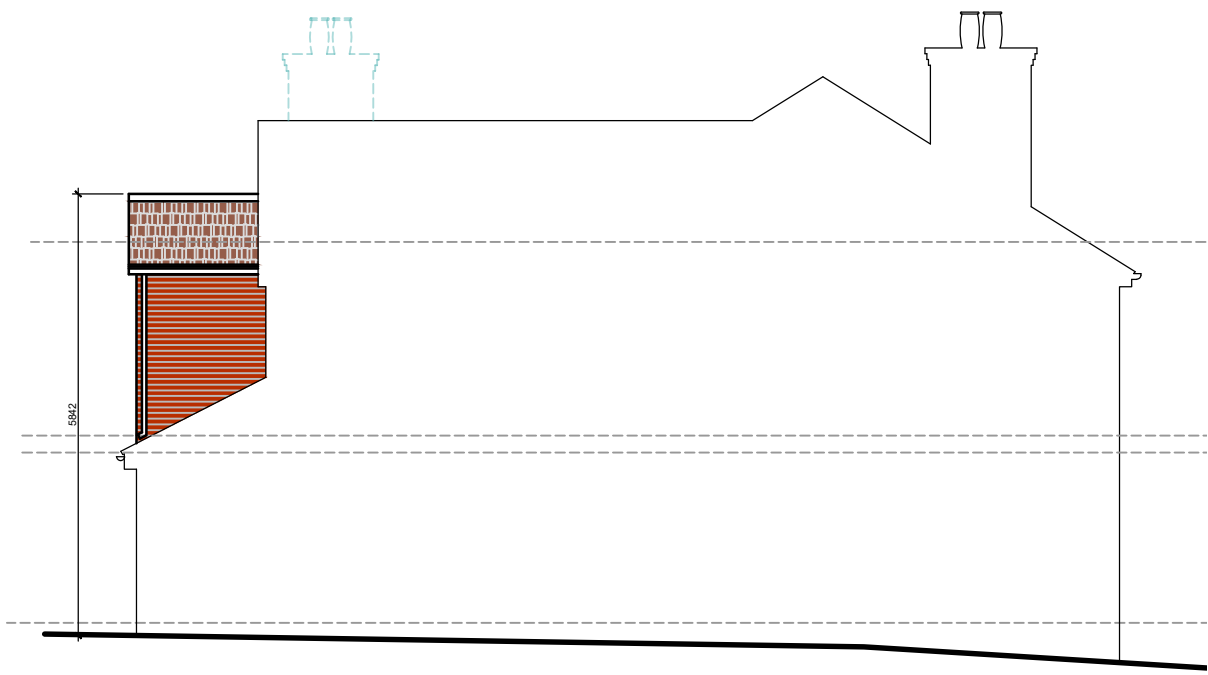 

SOUTH ELEVATION

1:100 at A3

 

CLIENT
MR & MRS WINMILL

JOB TITLE
NO 35
BARRACK ROAD, GUILDFORD,
SURREY, GU2 9RU

DRAWING PURPOSE:
PROPOSED DRAWINGS

DRAWING TITLE
ELEVATIONS

GRADEN
DESIGN STUDIO LTD
Email: gradendesign@gmail.com
Tel: 079 4955 4930

SCALE: 1:100 AT A3	DRAWN: DG	DATE: 2022-12-10	REVISION C
PROJ NO: GD22-004	DWG NO: P_004		