




Responsibility is not accepted for errors made by others in scaling from this drawing. All construction information should be taken from figured dimensions only.

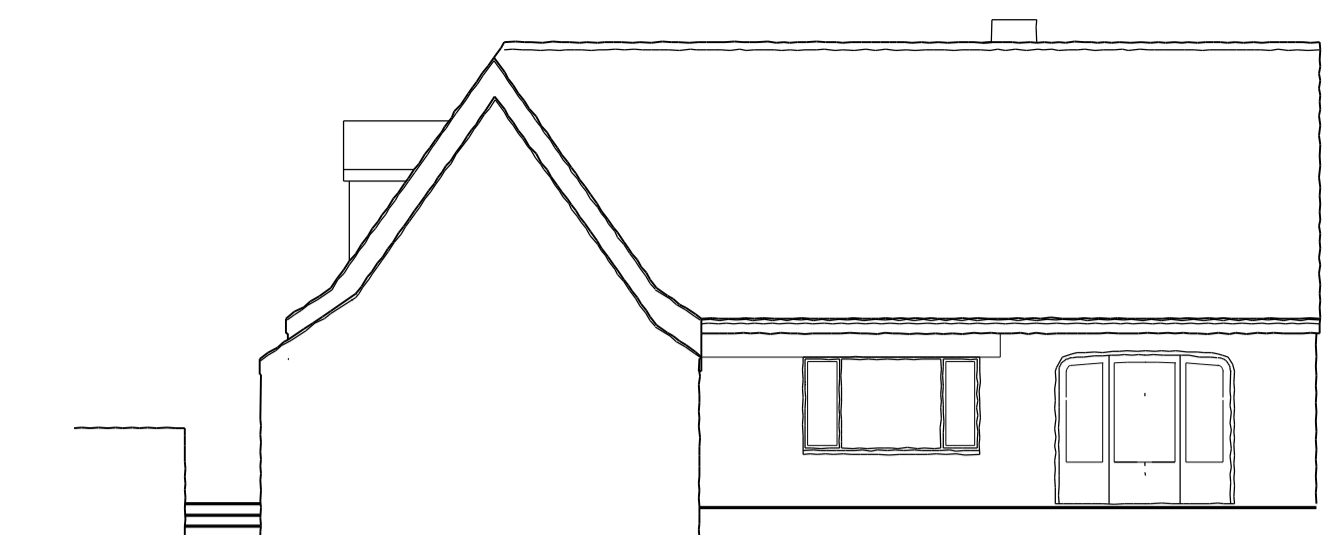


East Elevation

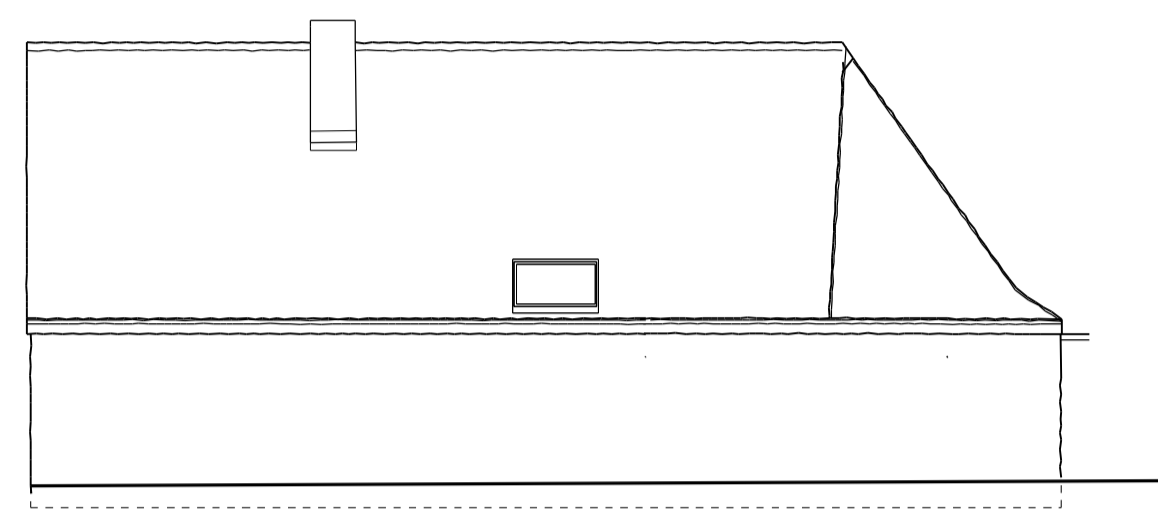

West Elevation

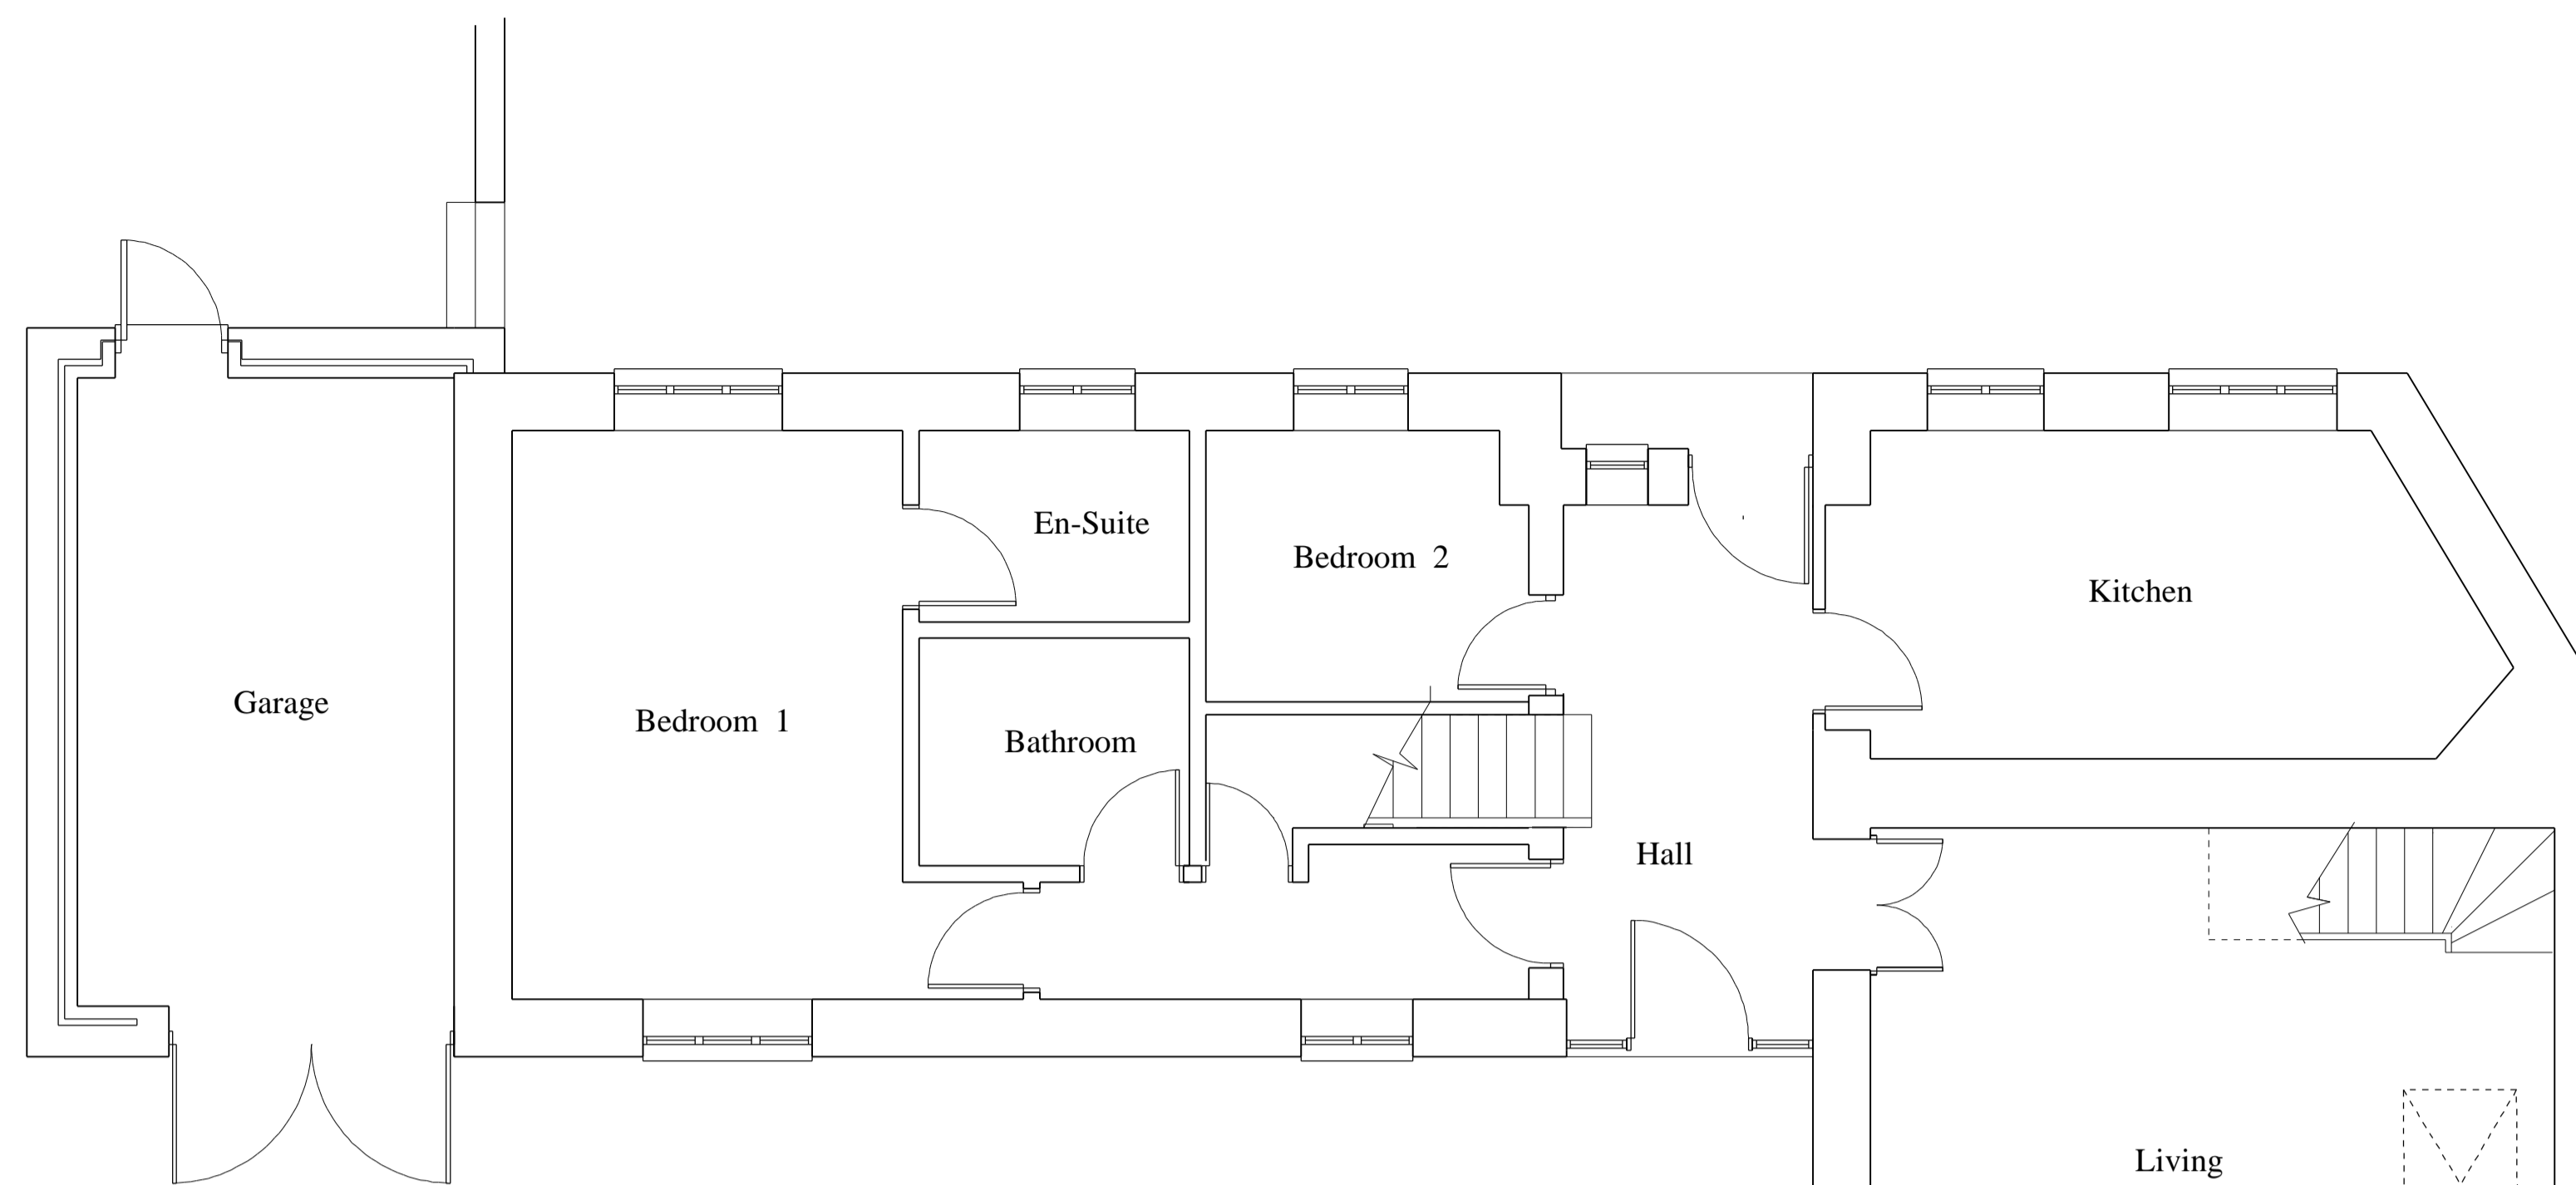


Ground Floor Plan

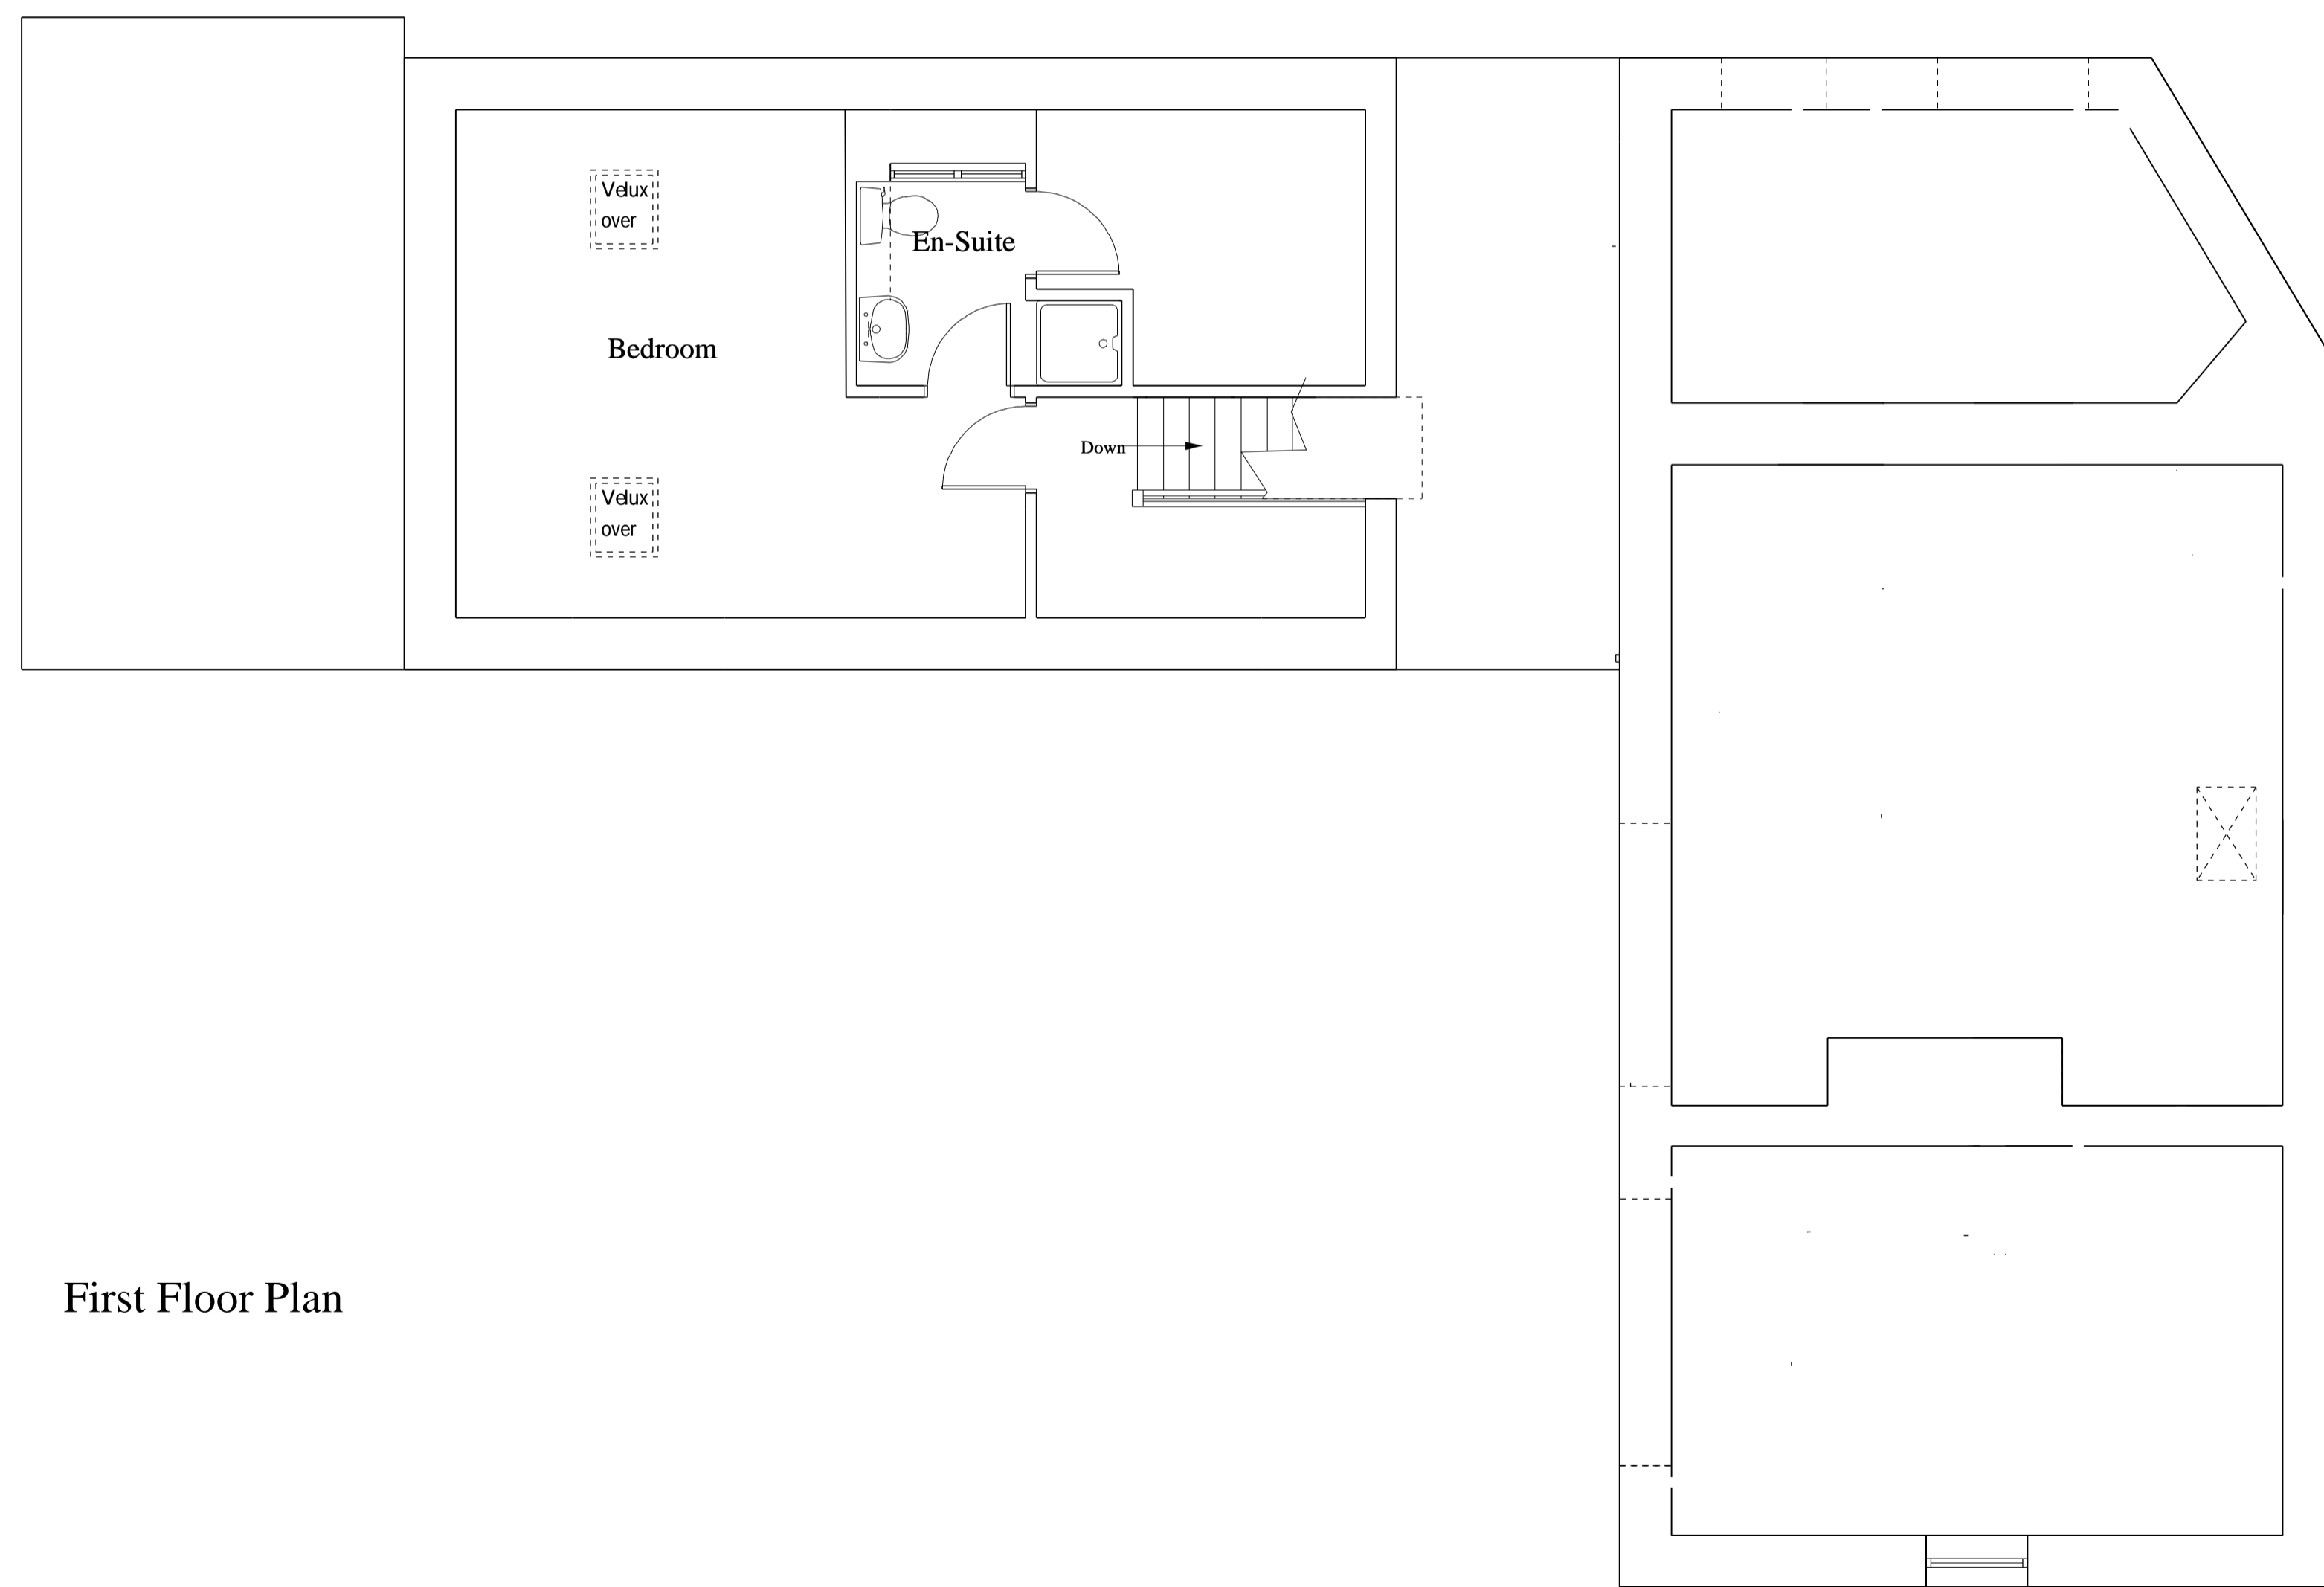

First Floor Plan



South Elevation

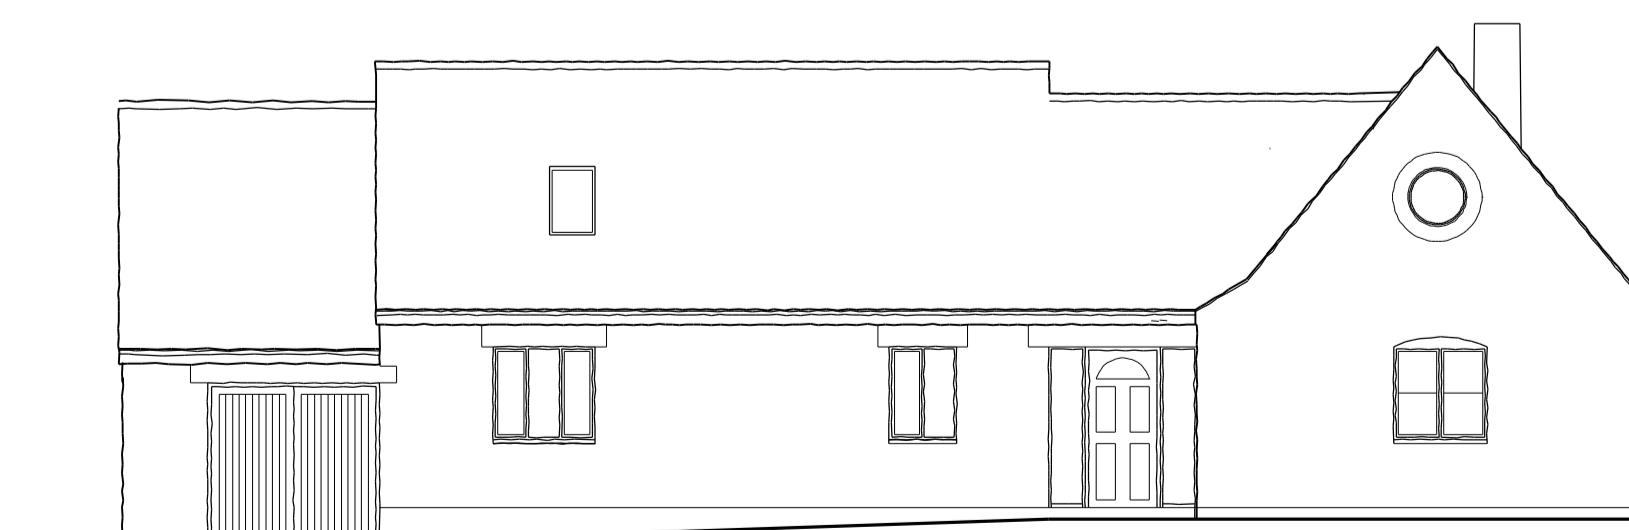

North Elevation

Date _____ Rev. _____

David Barnes
Chartered Architect

Project
Coach House
Spring Hill
Nailsworth

Drawing Title
Building as Existing

Scales
1 : 50 & 1 : 100

Date
August 2022

Drawn By

Drawing No.
2327/ 22