




Responsibility is not accepted for errors made by others in scaling from this drawing. All construction information should be taken from figured dimensions only.

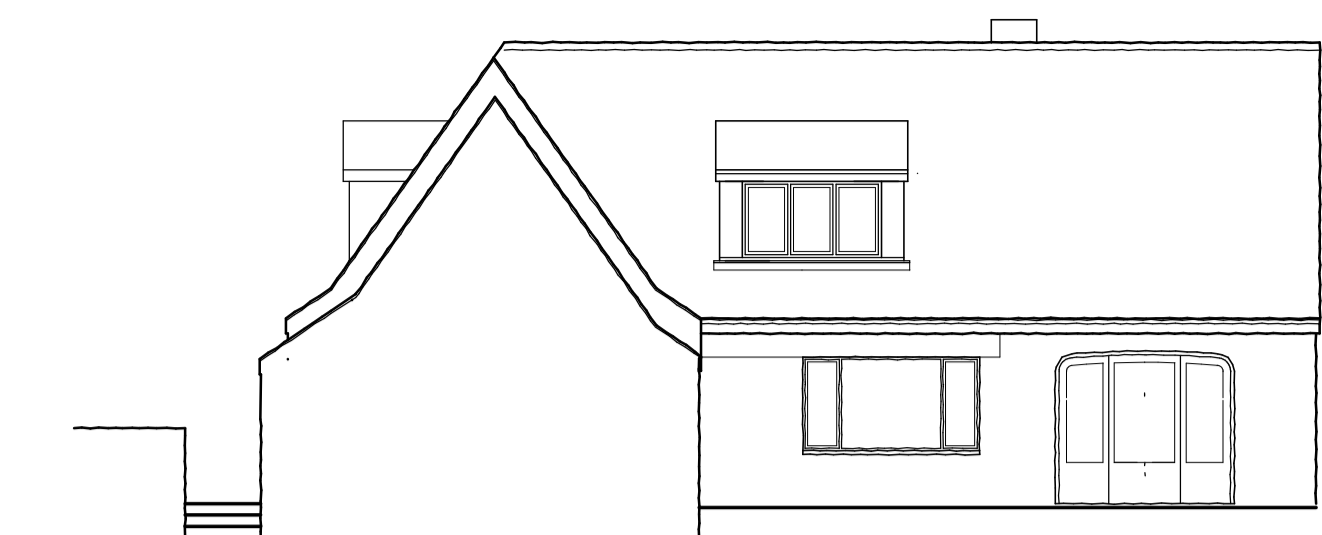


East Elevation

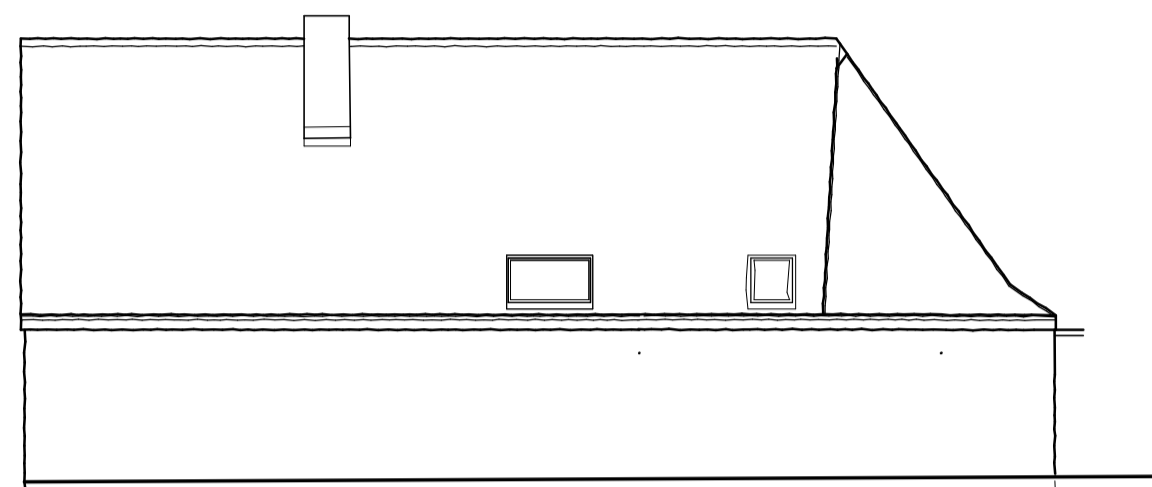

West Elevation

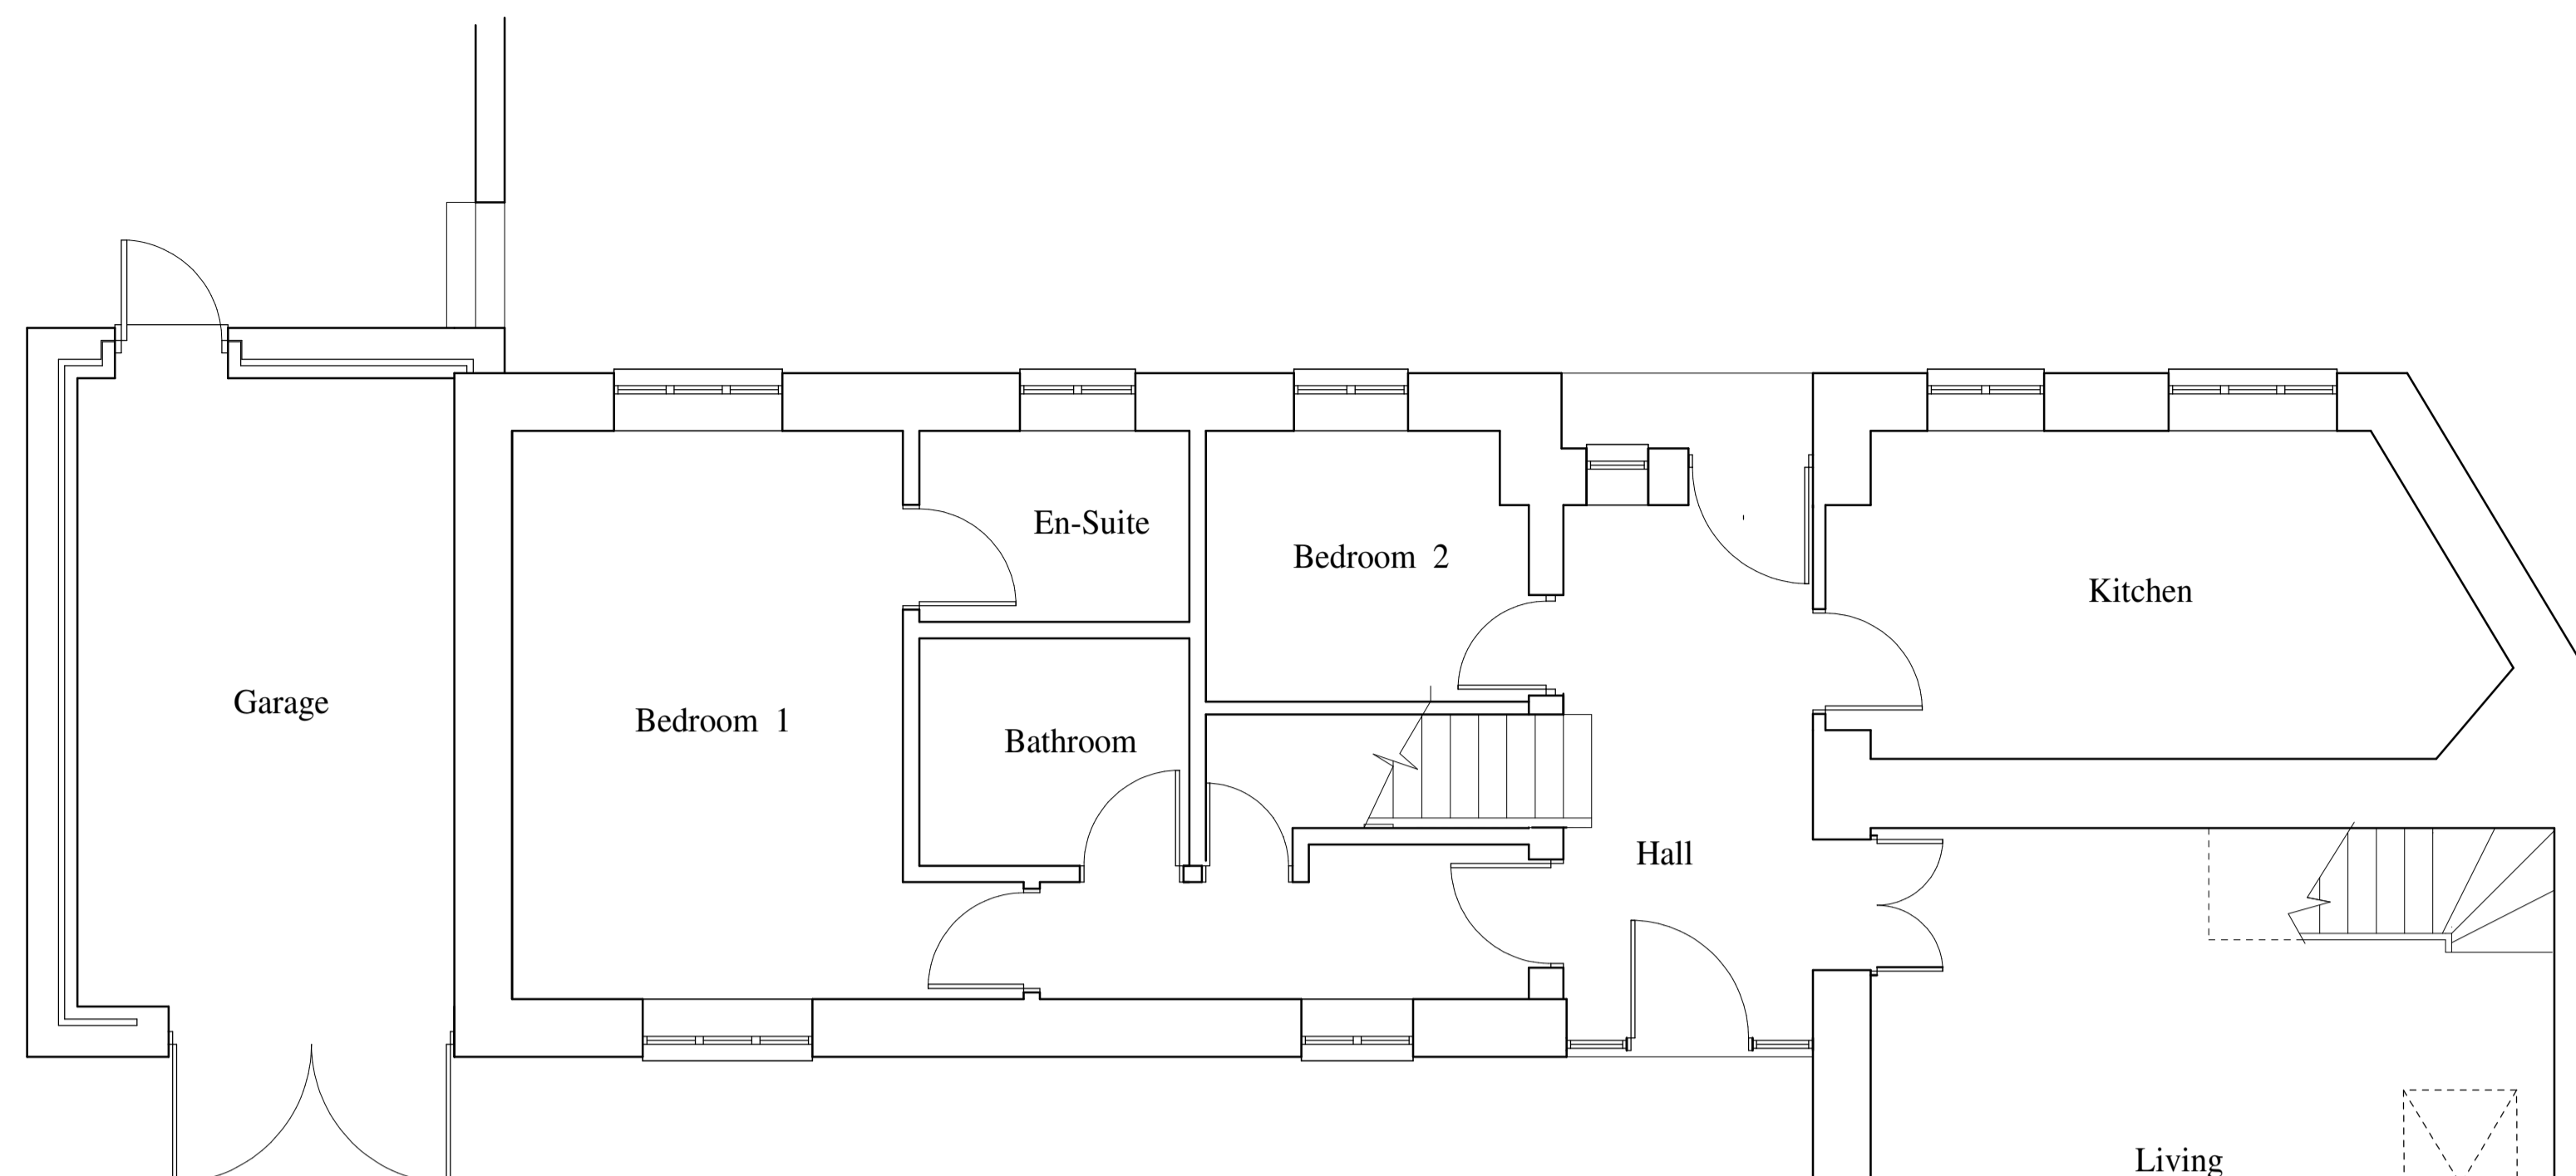


Ground Floor Plan

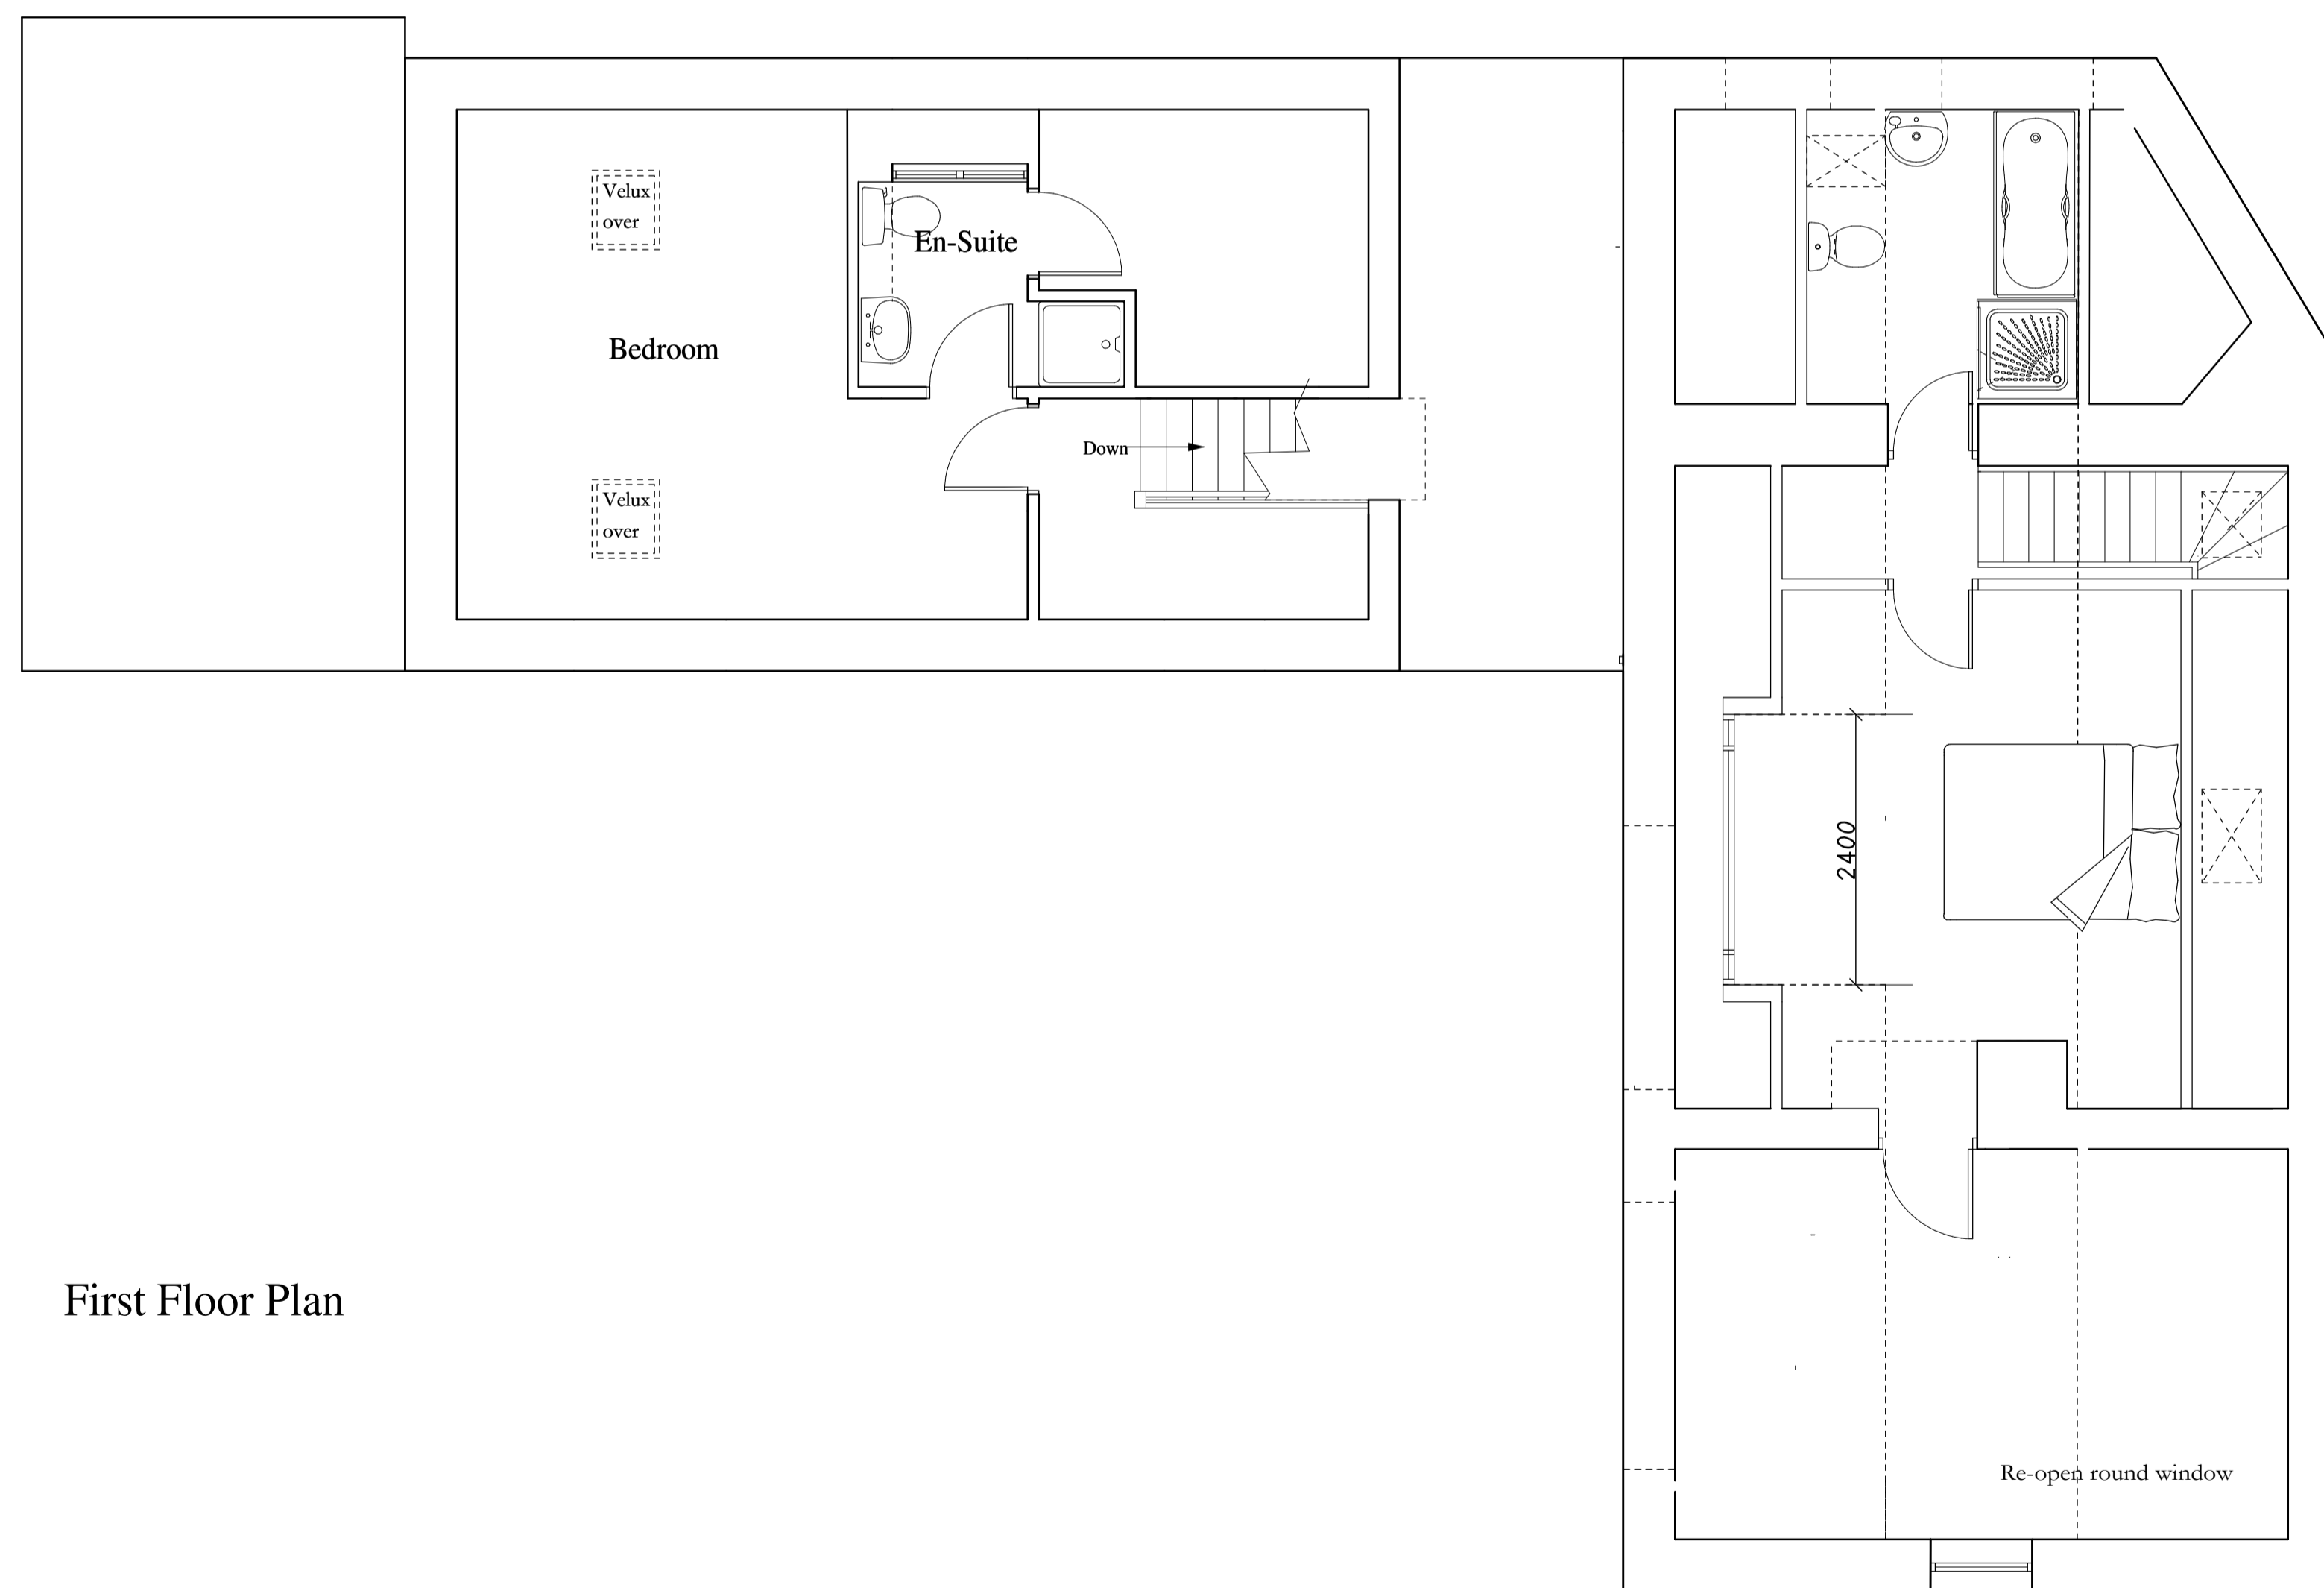

First Floor Plan



South Elevation

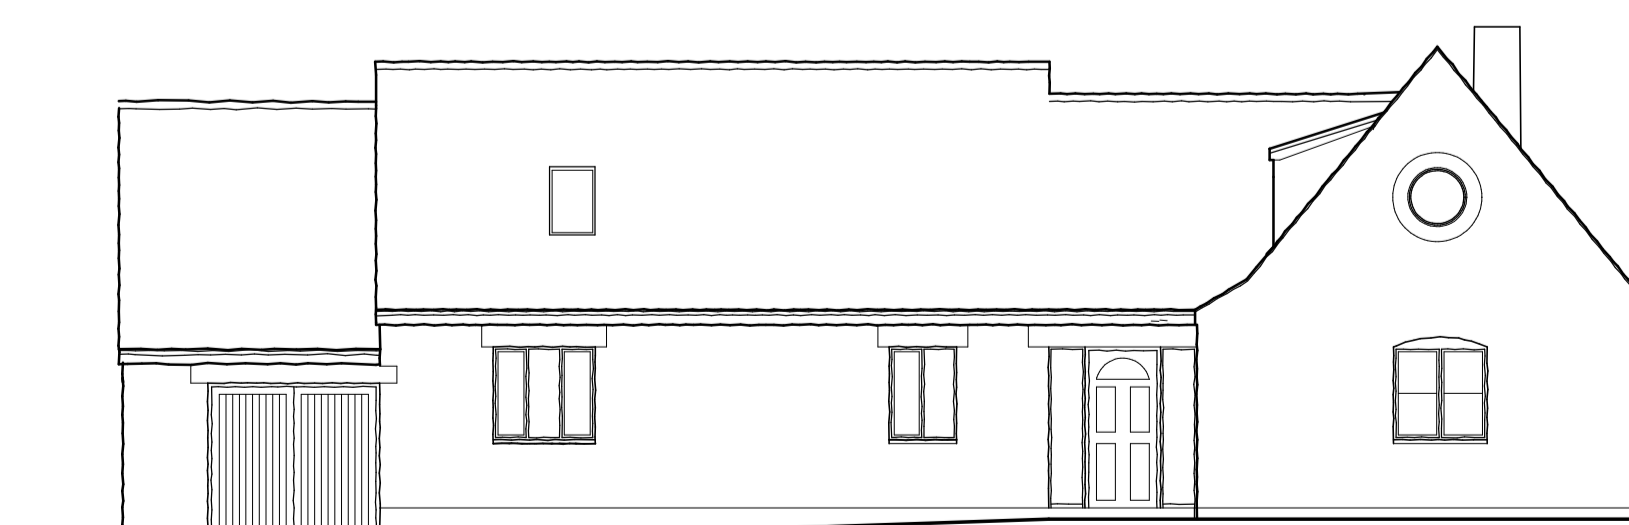

North Elevation

Oct 23	Dormer fenestration amended	n
Sept 23	Dormer fenestration amended, as existing corrected	m
Sept 23	Dormer width reduced	k
Nov 22	Dormer pitch reduced	g
Nov 22	Dormer part rendered	d
Nov 22	Dormer window size reduced	c
Oct 22	Pitched roof substituted for flat roof to dormer	b
Oct 22	Retitled	a

Date	Rev.
------	------

David Barnes

Chartered Architect

7 High Street, Cam,
Dursley, Gloucestershire. GL11 5JZ
Telephone: 01453 542595
Email : david@davidbarnesarchitect.co.uk

Project

Coach House
Spring Hill
Nailsworth

Drawing Title

Proposed Alterations

Scales
1 : 50 & 1 : 100

Date August 2022	Drawing No. 2327/21
Drawn By	n