


0.5m 1.0m 1.5m 2.0m 2.5m 3.0m 3.5m 4.0m 4.5m 5.0m

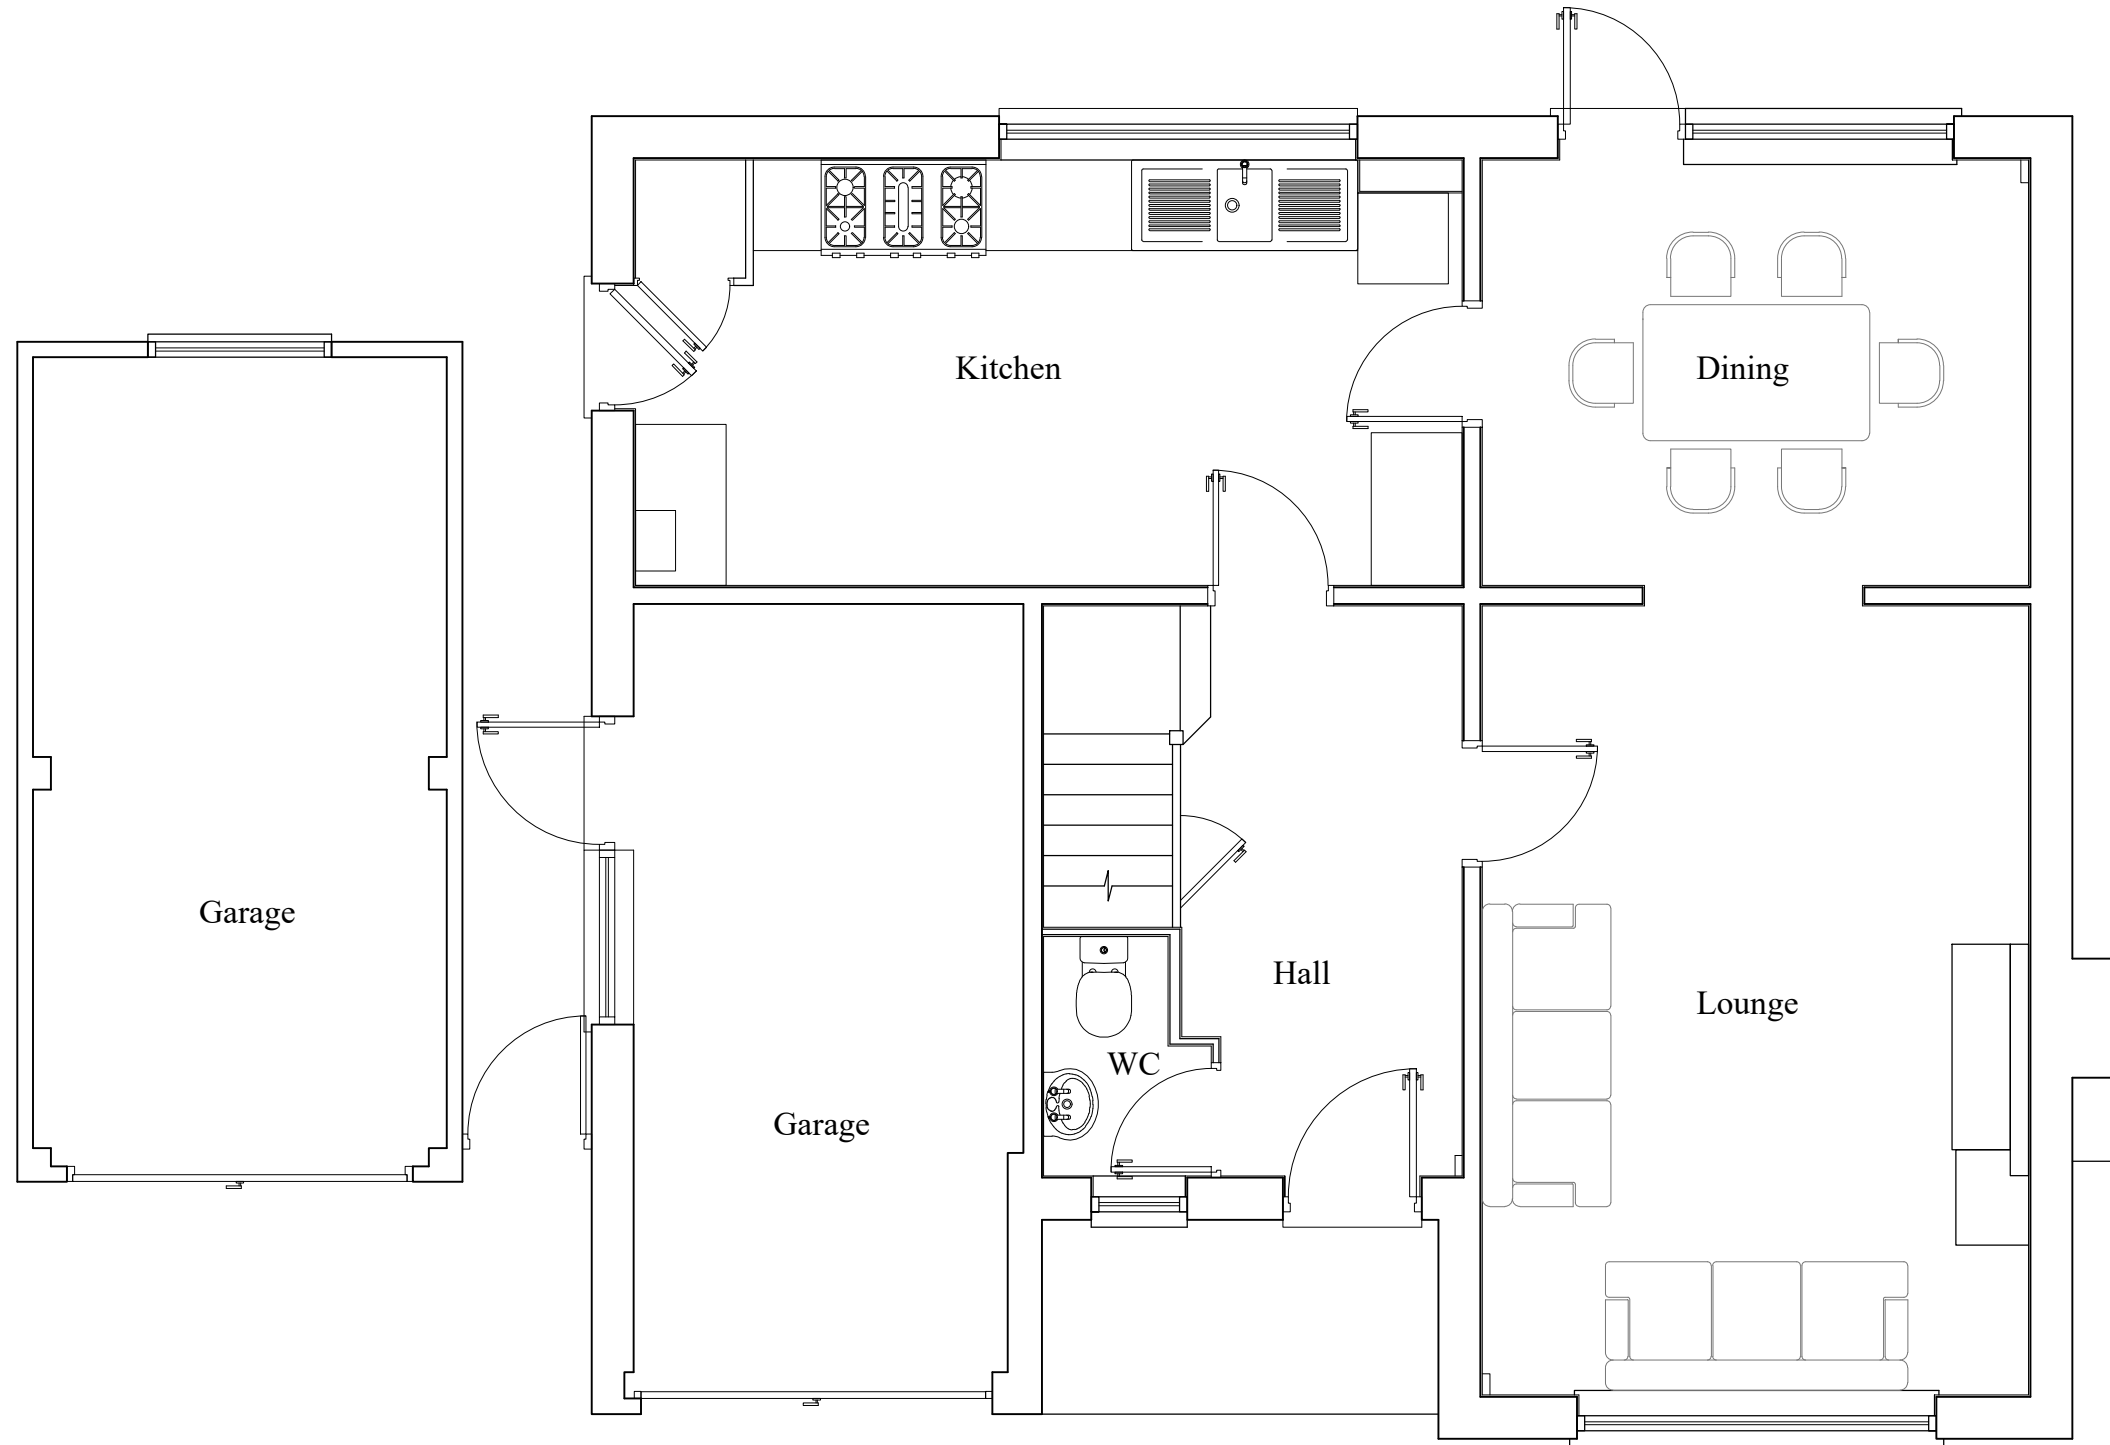

project **EXTENSION AND ALTERATION TO  
RESIDENTIAL DWELLING  
11 DAMERHAM CLOSE  
CANTERBURY  
CT2 7SB**

client **MR FATOS DERGUTI**

scale **1:50 @ A3**

drawn

date  
**NOVEMBER 2023**

drawing no.  
**DC2328.02**

drawing title **GROUND FLOOR PLAN EXISTING**

amendments

**WYNDHAM JORDAN ARCHITECTS**  
PAT JORDAN BA (HONS) DIP ARCH (HONS) RIBA  
CHARTERED ARCHITECT  
Heron House 8 Faversham Reach, Faversham, Kent ME13 7LA  
Telephone: 01795 530 697 Mobile: 07961 240 541