


FIRST FLOOR PLAN

0 0.5m 2.5m

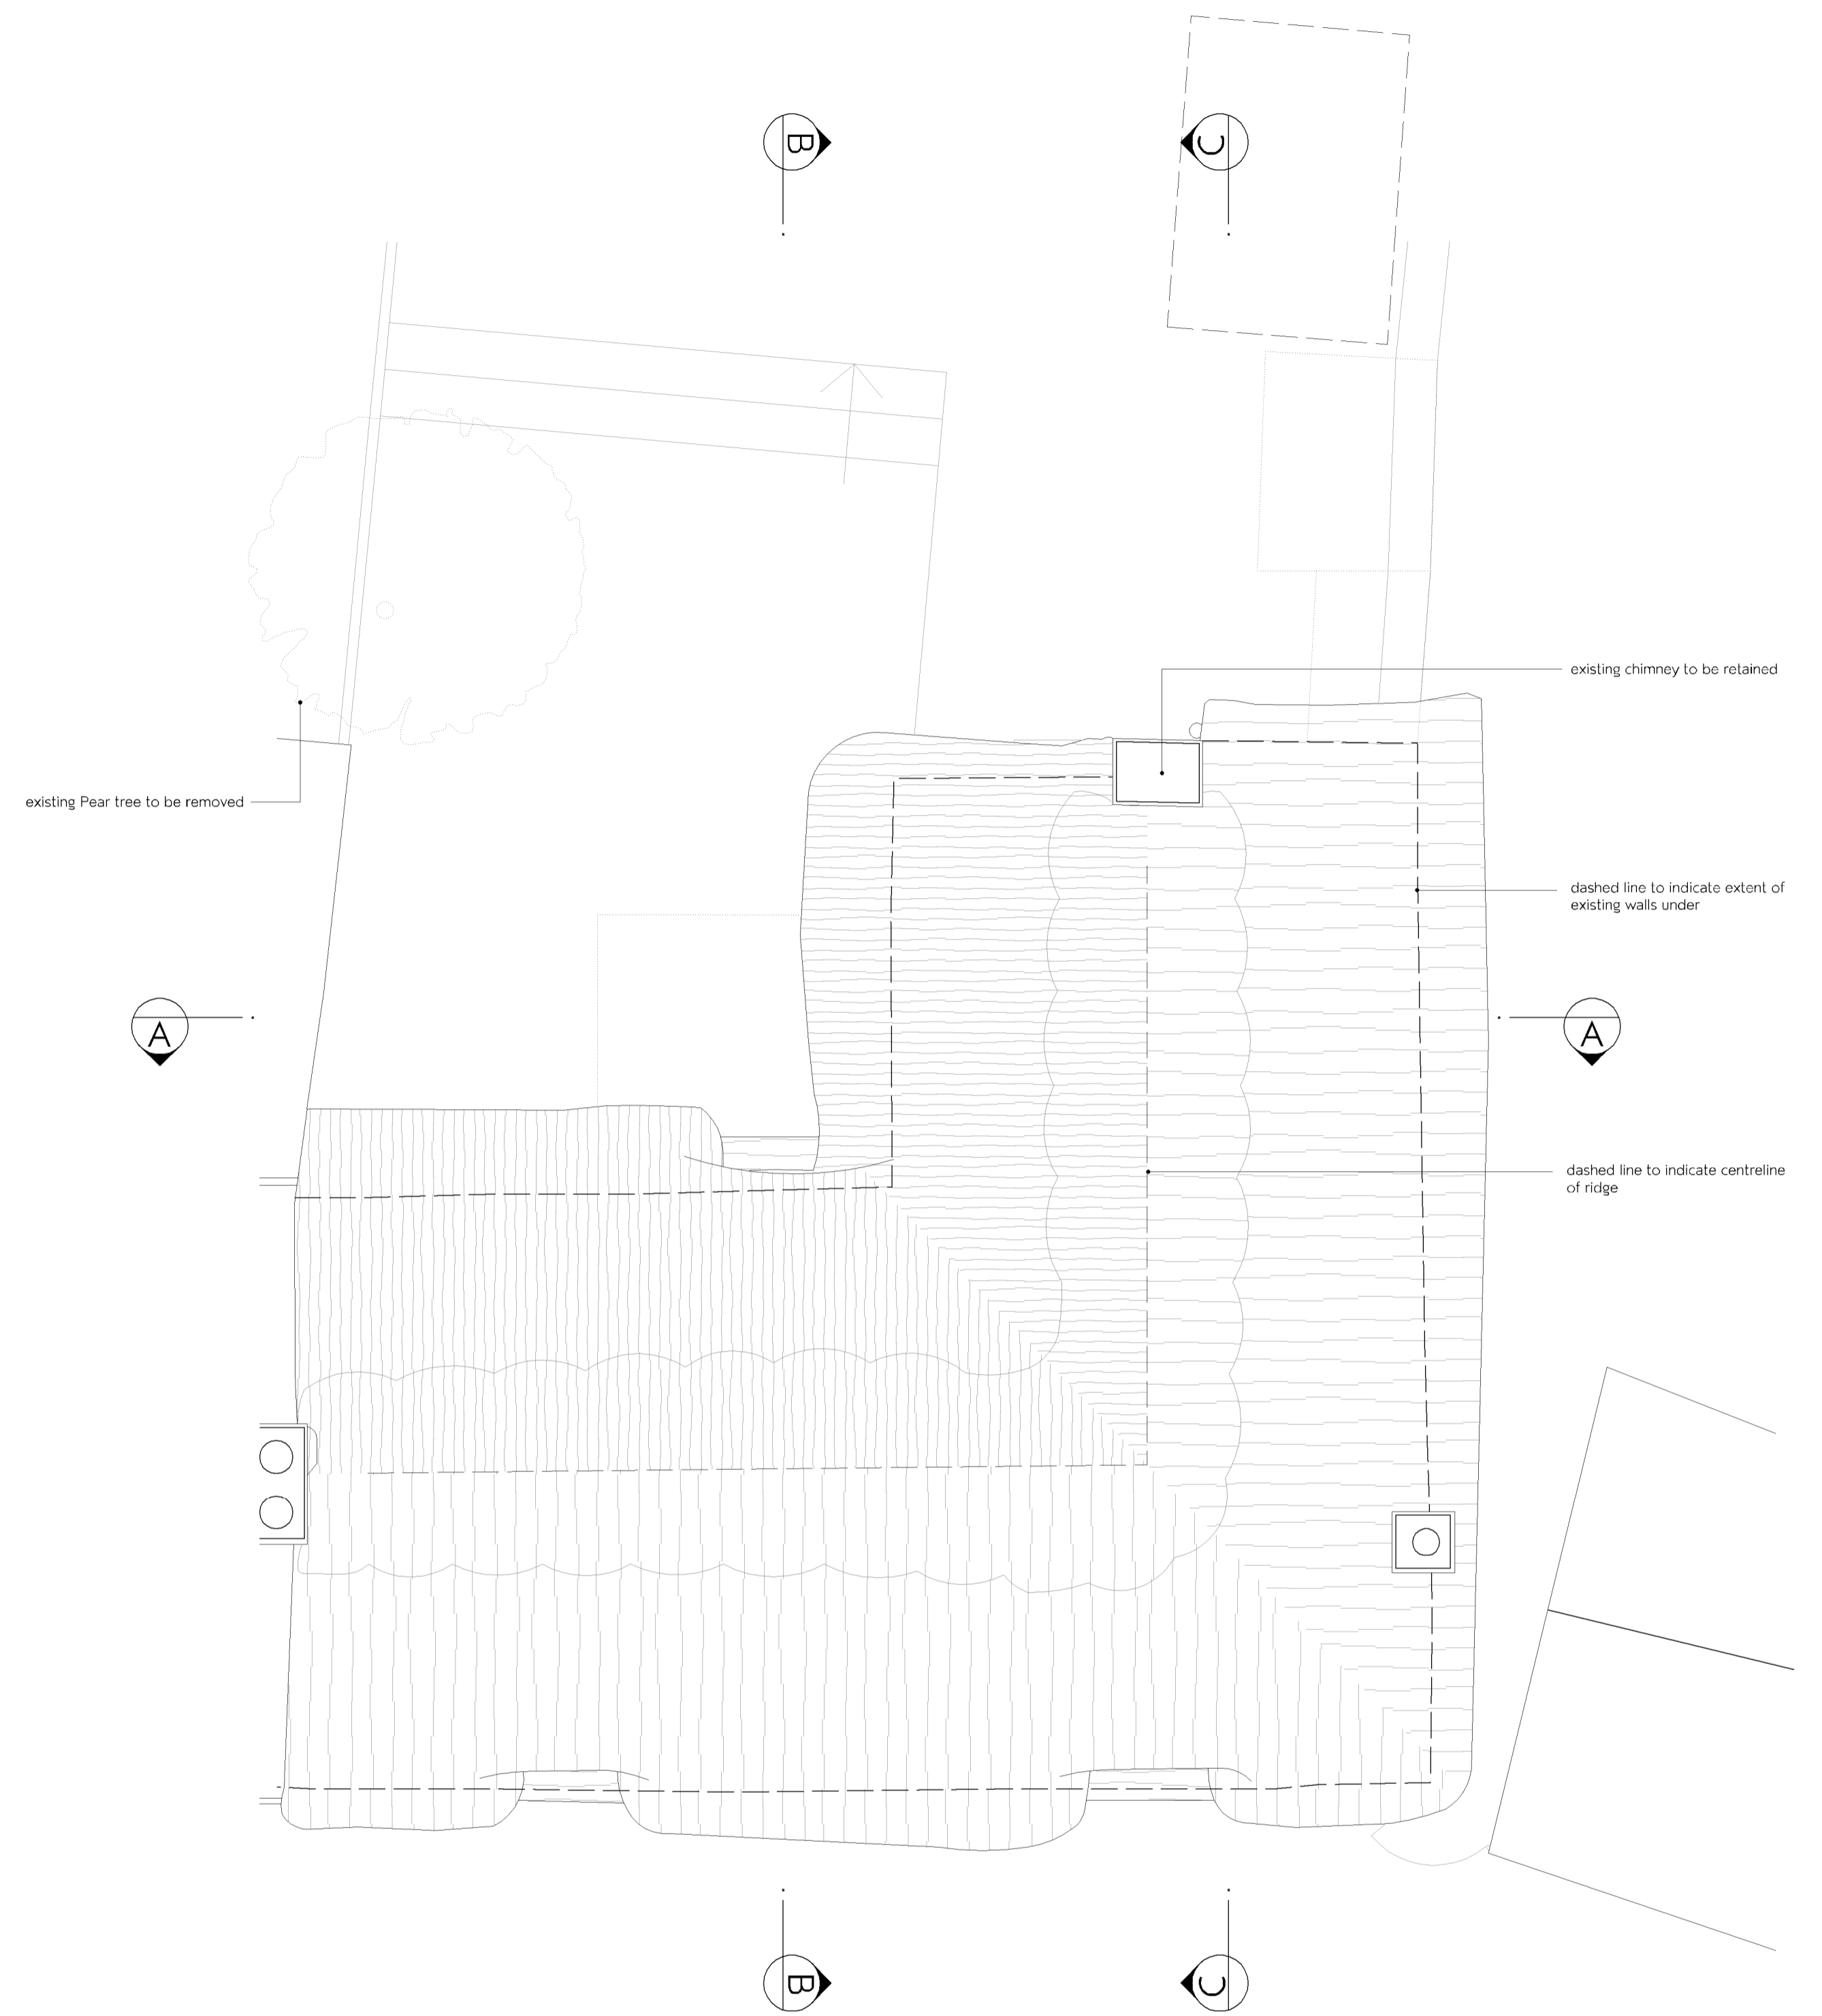

ROOF PLAN

0 0.5m 2.5m



all dimensions must be checked on site and not scaled from this drawing - refer any discrepancies to project architect for use in precise named location only drawing remains copyright of the author

revision notes
A 27/11/23 window identification tags added

FOR PLANNING

client
MEDA
project
PROPOSED ALTERATIONS
THATCHED COTTAGE, BAMPTON
drawing no.
PROPOSED FIRST FLOOR & ROOF PLANS

Appledown
31 Garston Lane
Wantage
OXON | OX12 7AR

T 01235 760693
E info@allistergodfrey.com
W www.allistergodfrey.com

ALLISTER
GODFREY
architects

date
09/10/23
scale
1:50 @ A1
drawing no.
265-P12
drawn
AG/
CL
rev
A