




BASEMENT PLAN

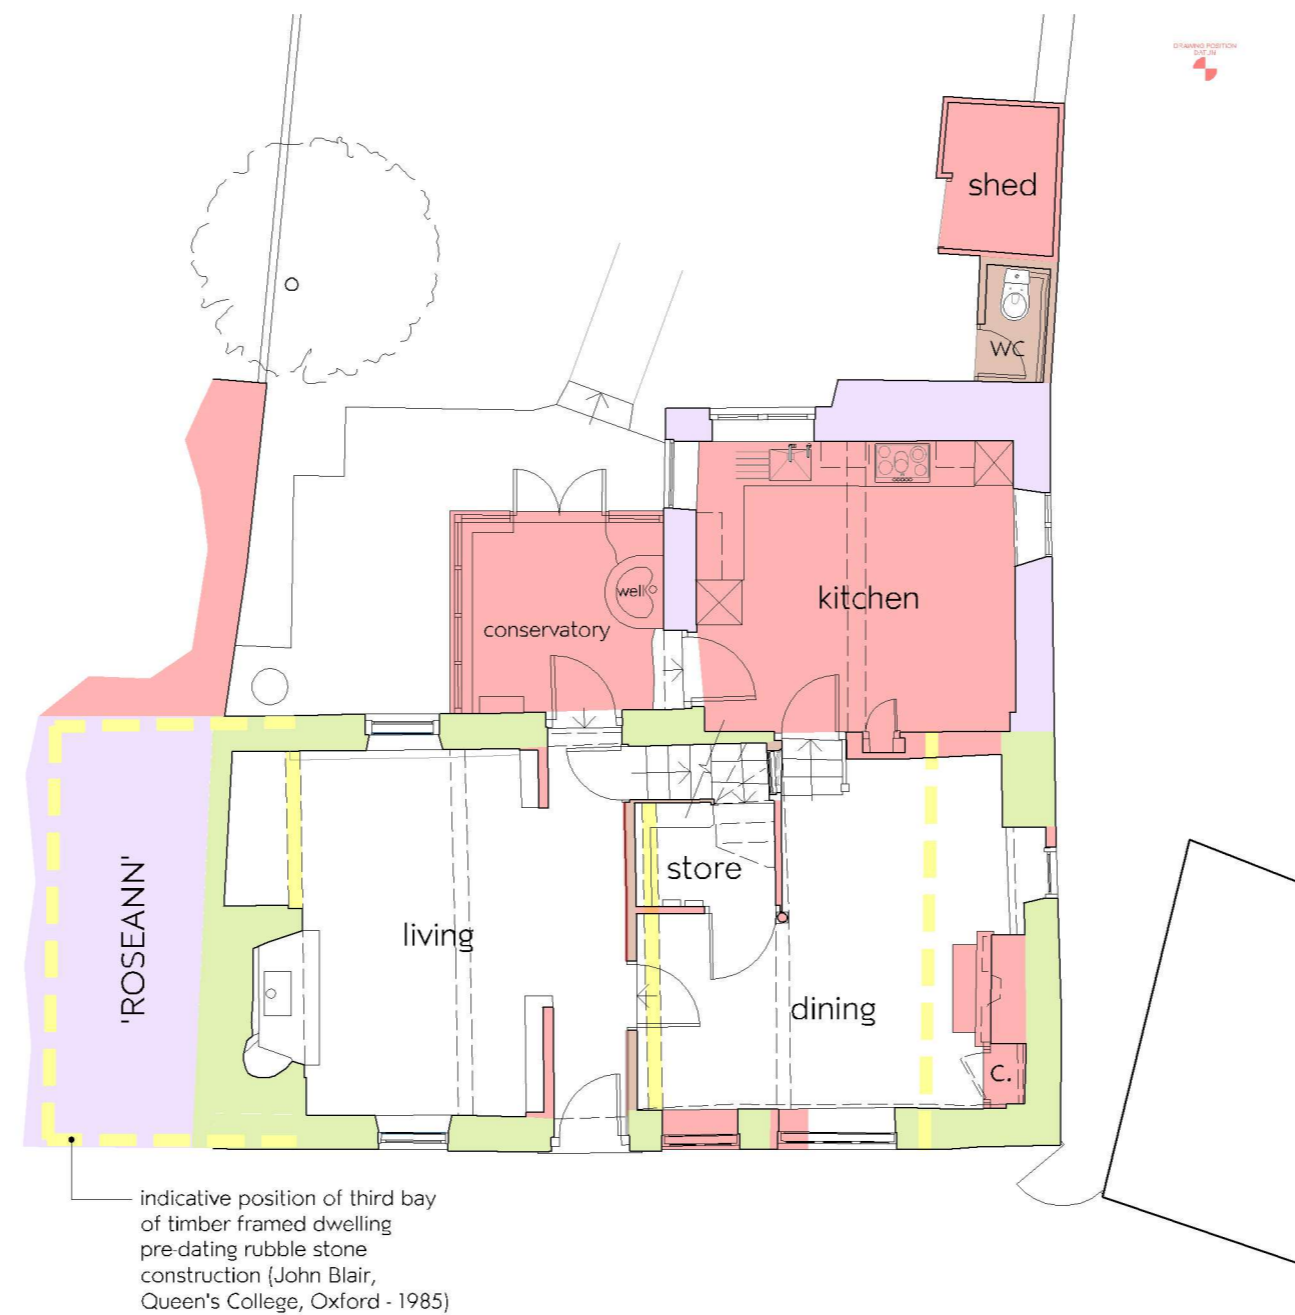

GROUND FLOOR PLAN

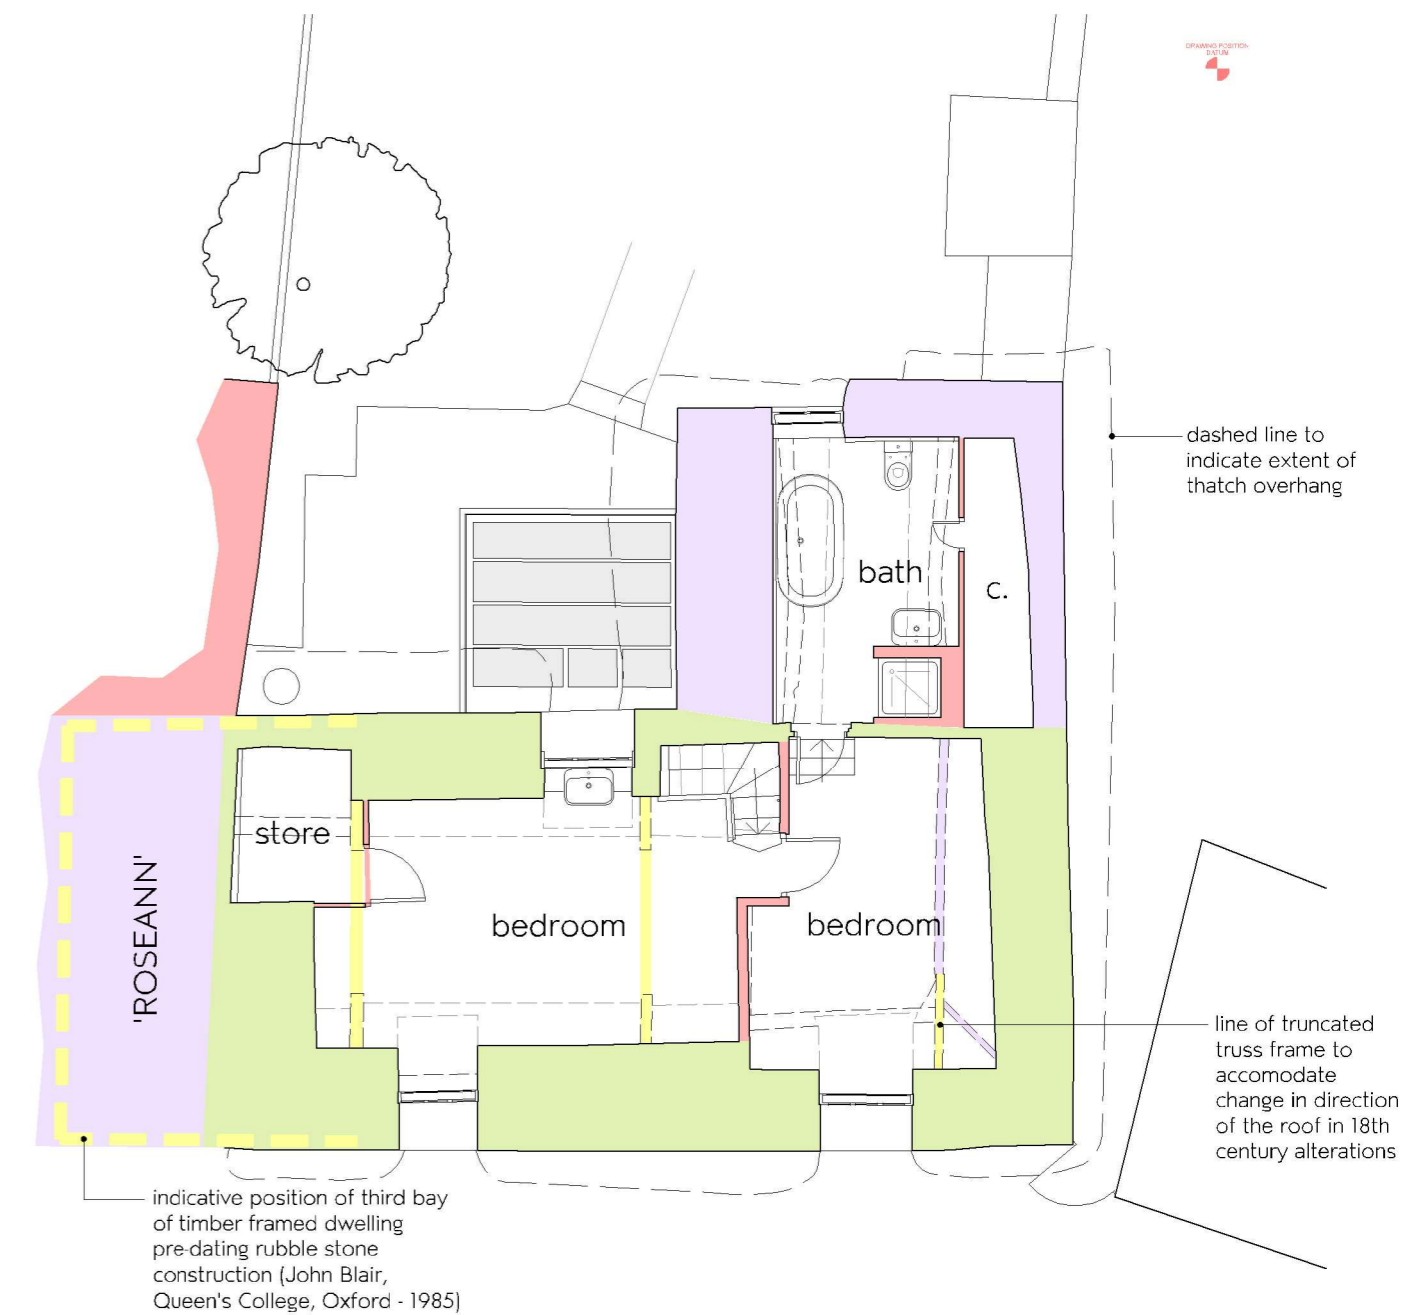

FIRST FLOOR PLAN

 

LEGEND

- pre 17th century construction
- 17th century construction
- 18th century construction
- 19th century construction
- post 1960's construction

all dimensions must be checked on site and not scaled from this drawing - refer any discrepancies to project architect for use in precise named location only drawing remains copyright of the author

revision notes

FOR REFERENCE

client
MEDA
project
PROPOSED ALTERATIONS
THATCHED COTTAGE, BAMPTON
drawing
HISTORIC PHASING PLANS

Appledown
31 Garston Lane
Wantage
OXON | OX12 7AR

T 01235 760693
E info@allistergodfrey.com
W www.allistergodfrey.com

**ALLISTER
GODFREY**
architects

date
17/08/23
scale
1:100 @ A2
drawing no.
265-P6

drawn
AG

rev