




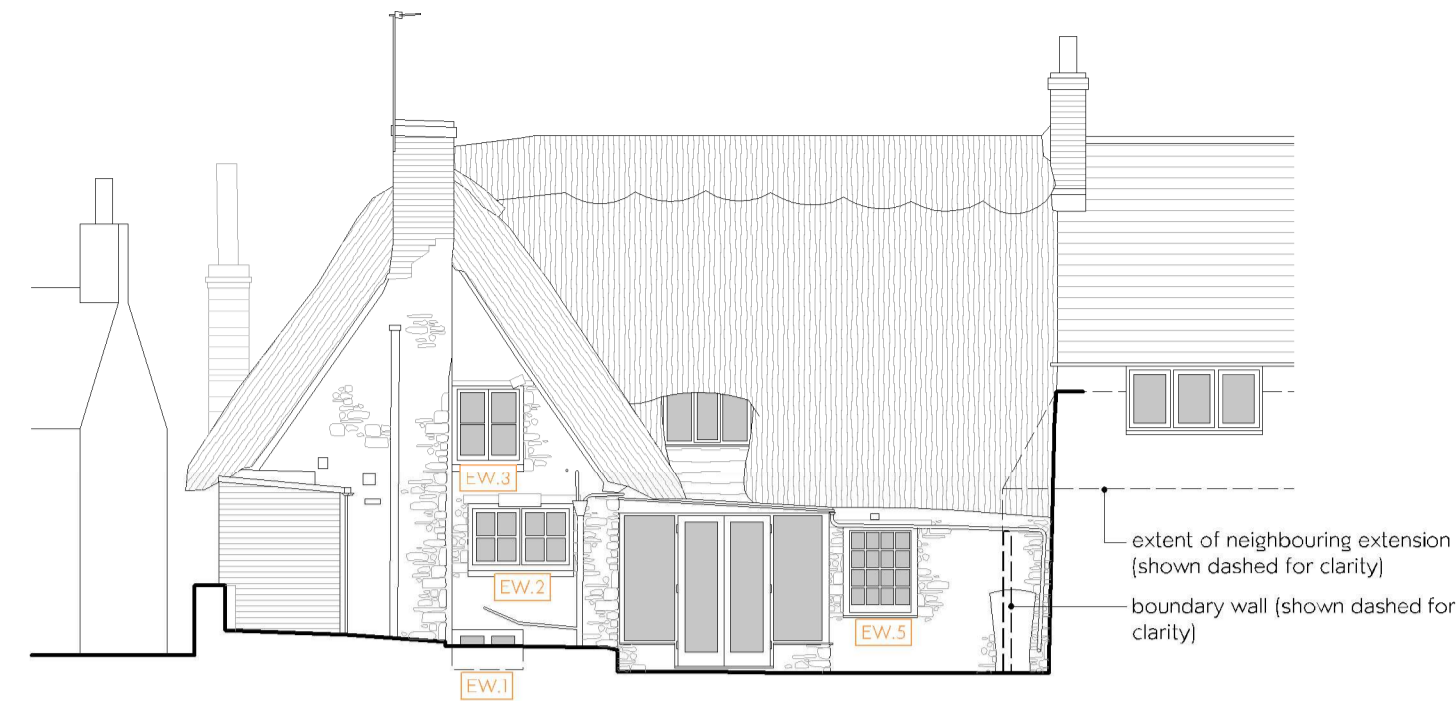



NORTH ELEVATION

 


SOUTH ELEVATION

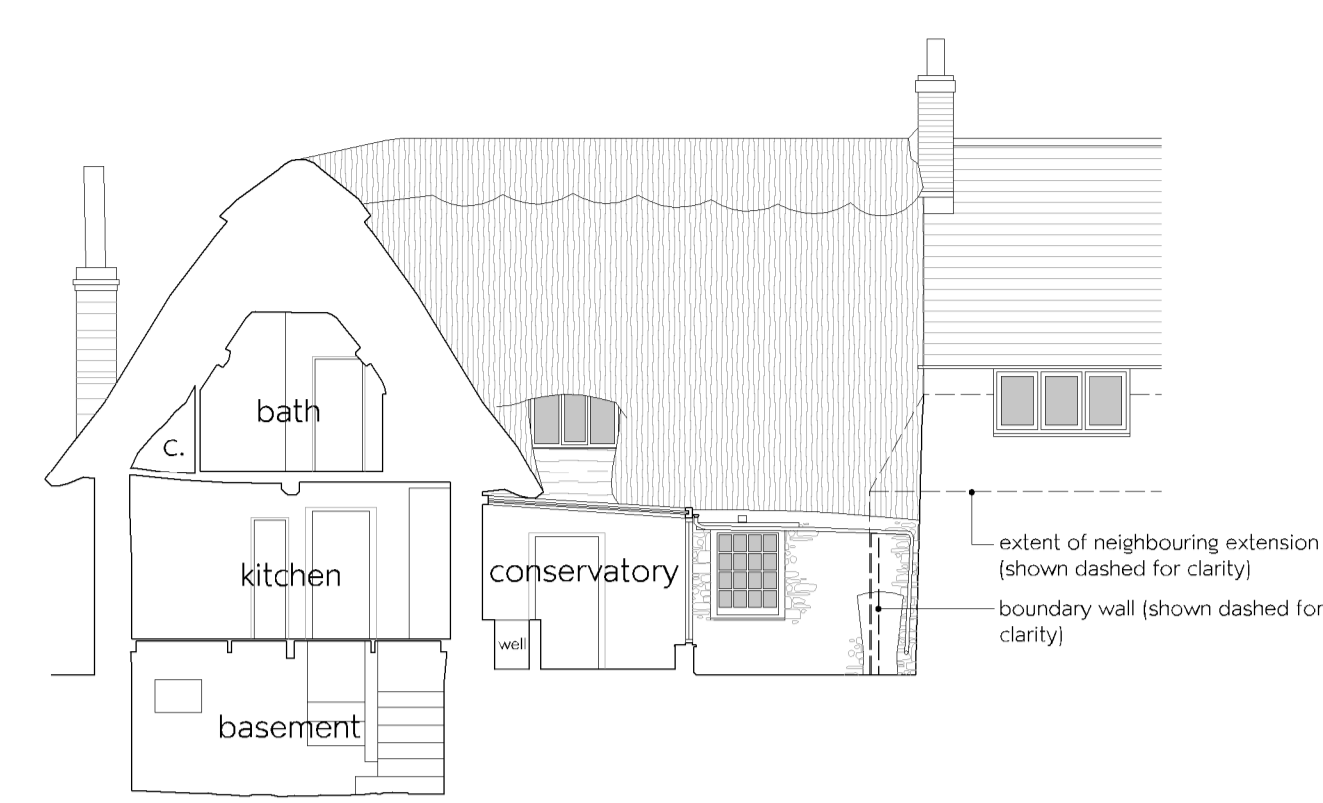



SECTION A-A

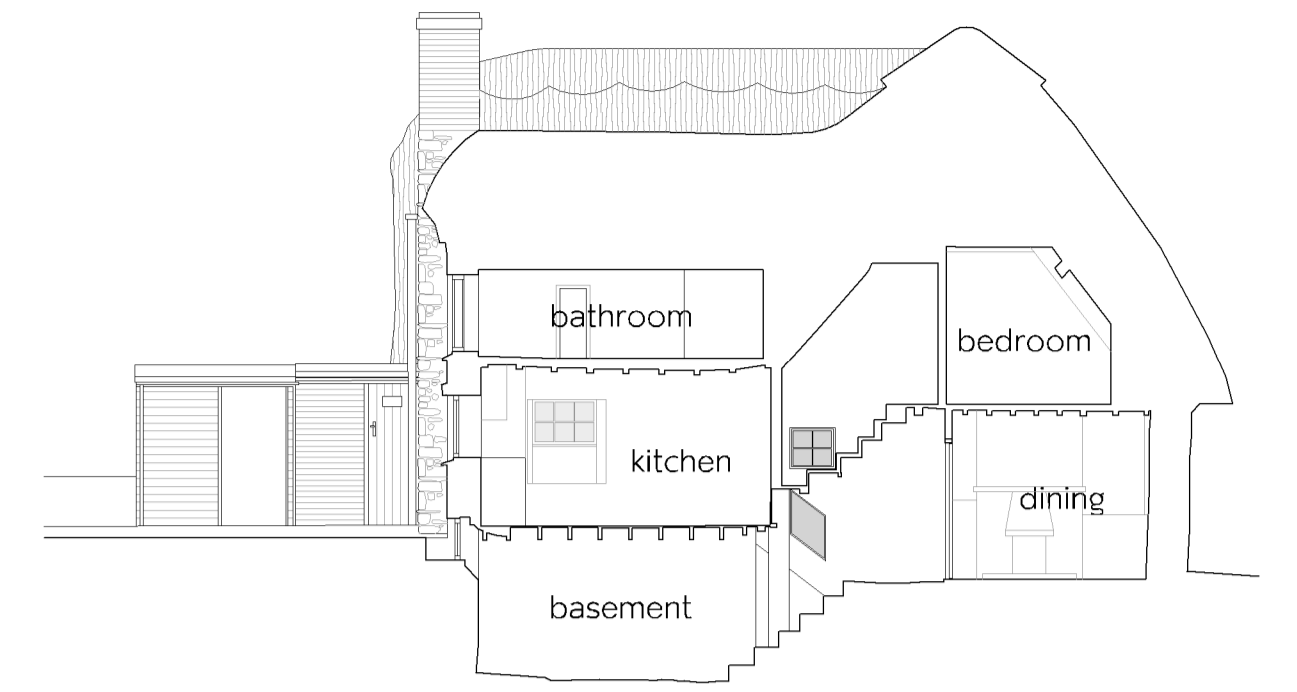 


SECTION B-B

 


EAST ELEVATION

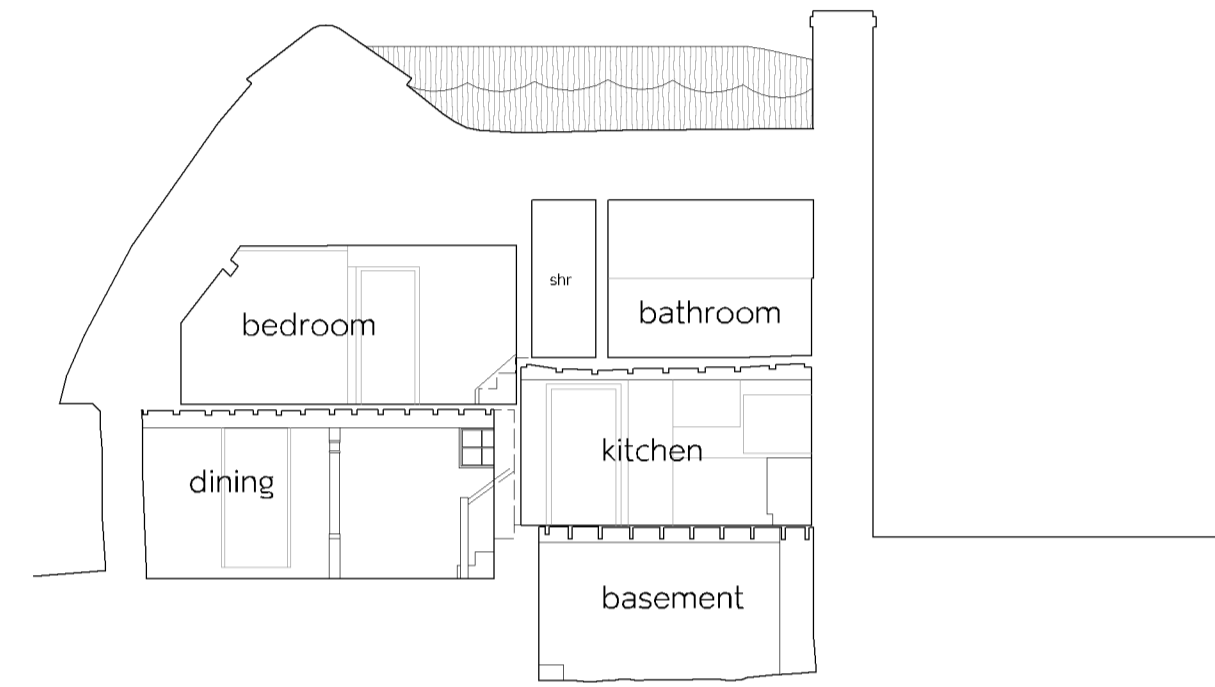 


SECTION C-C

 



THIS DRAWING IS BASED ON TOPOGRAPHICAL AND BUILDING SURVEY INFORMATION FROM SURVEYBASE LTD.

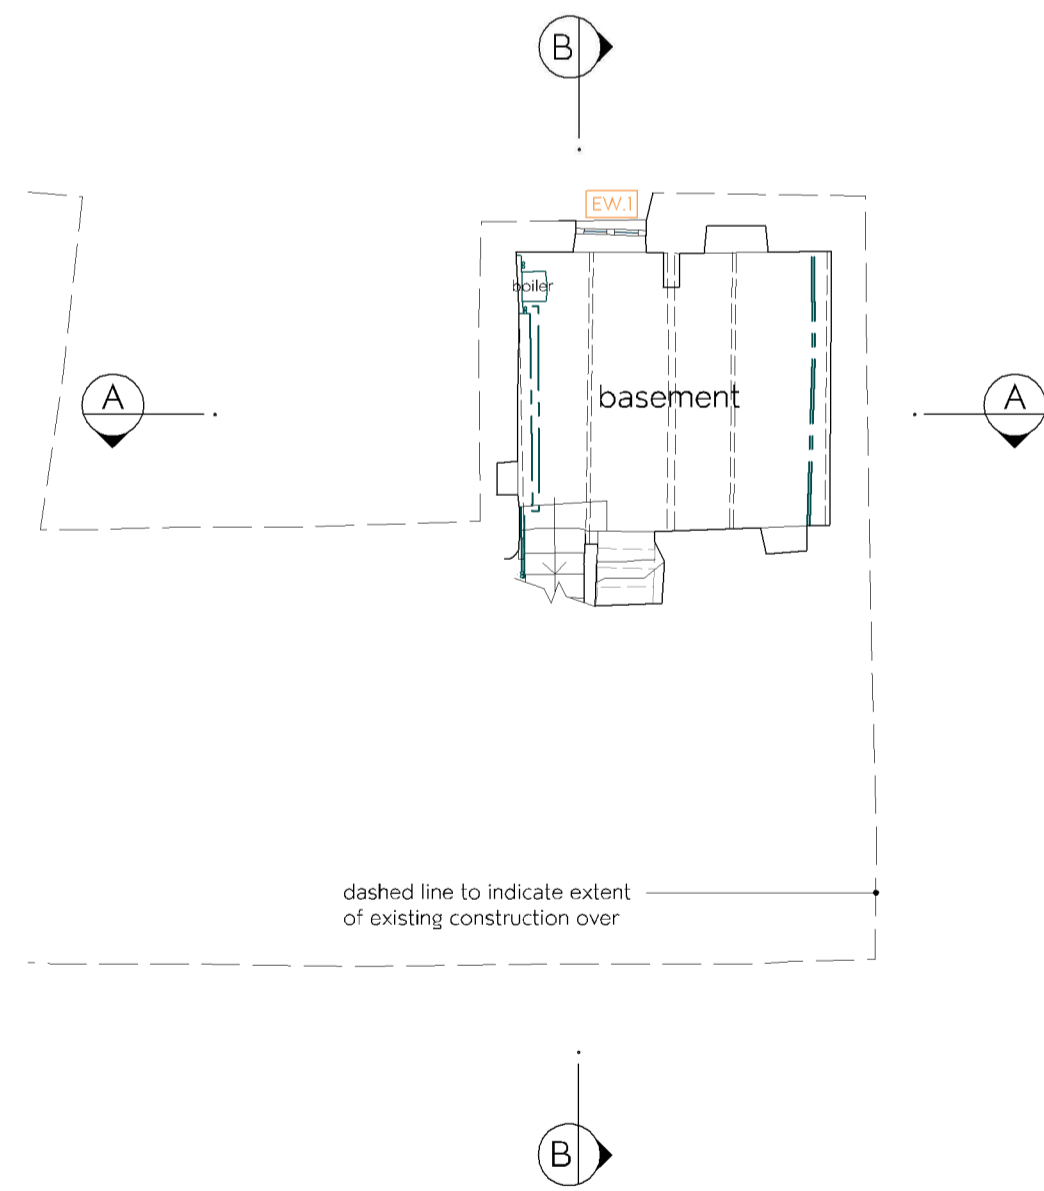



BASEMENT PLAN

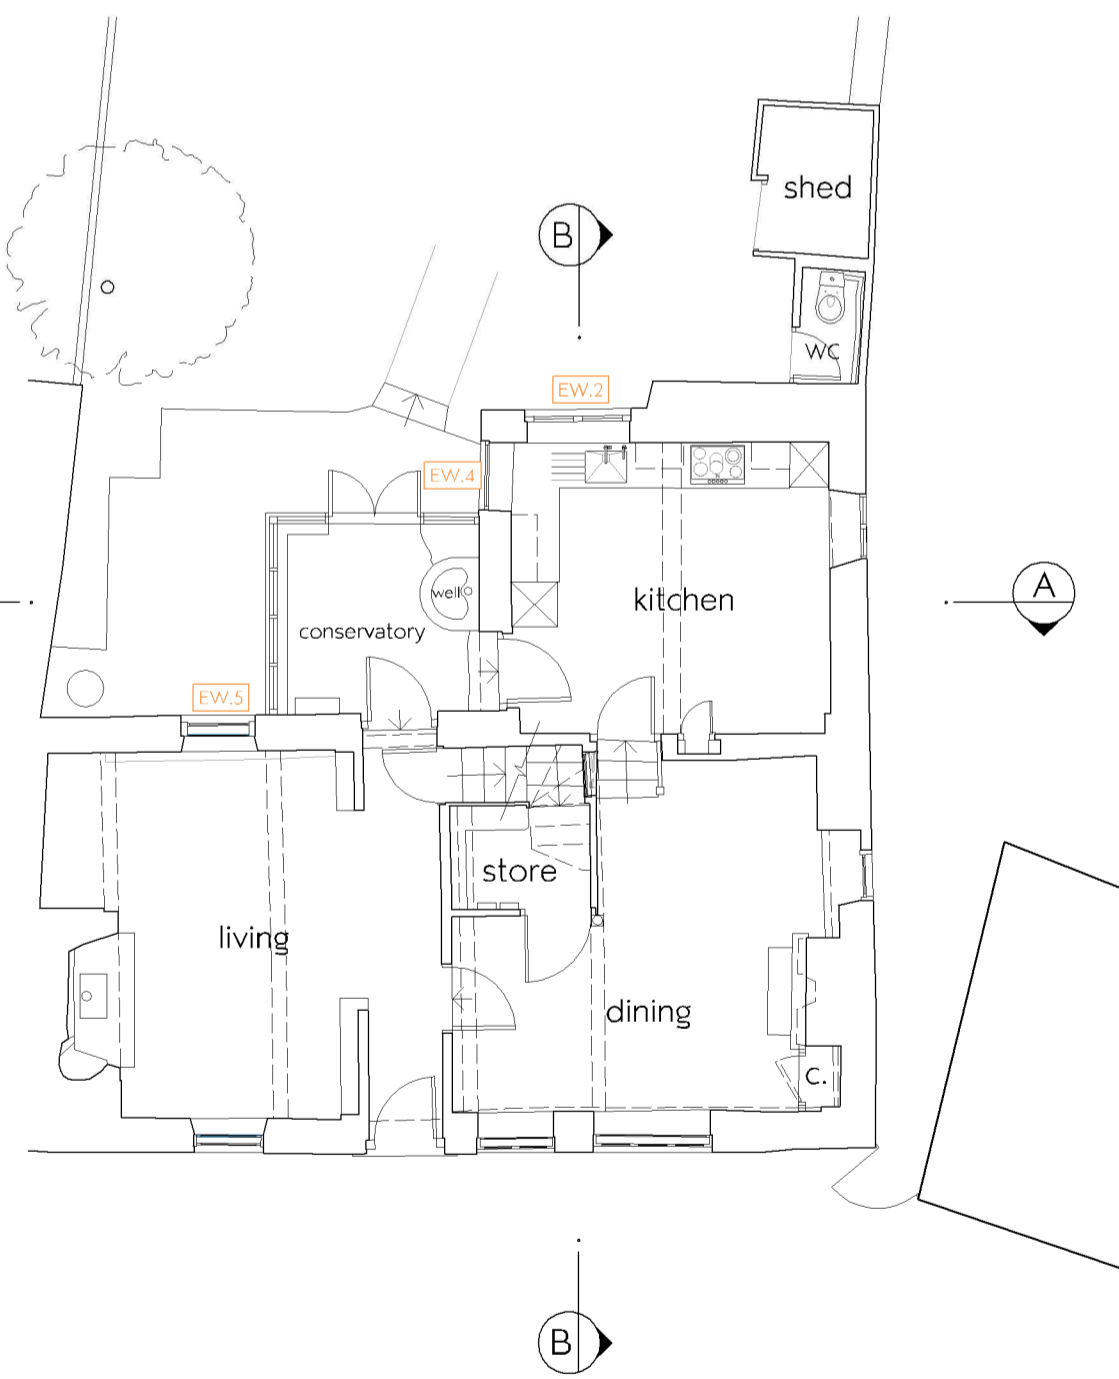


GROUND FLOOR PLAN

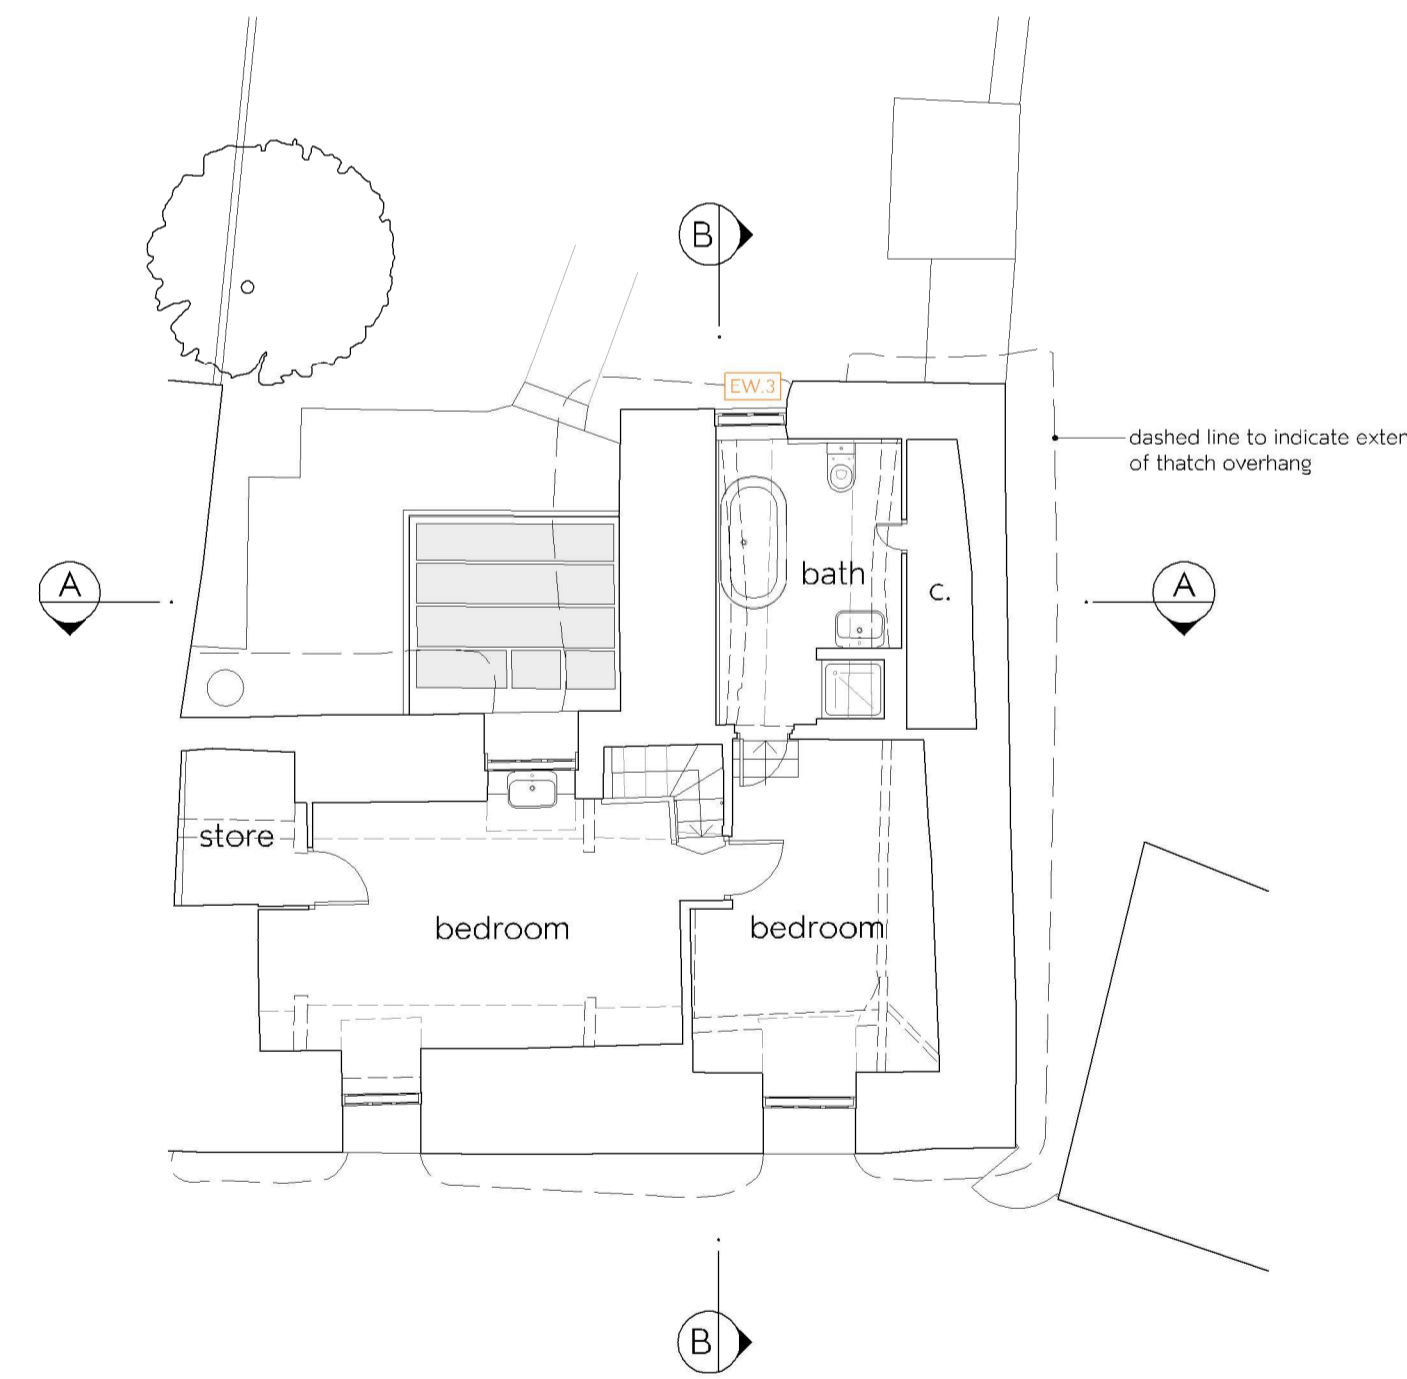 

FIRST FLOOR PLAN

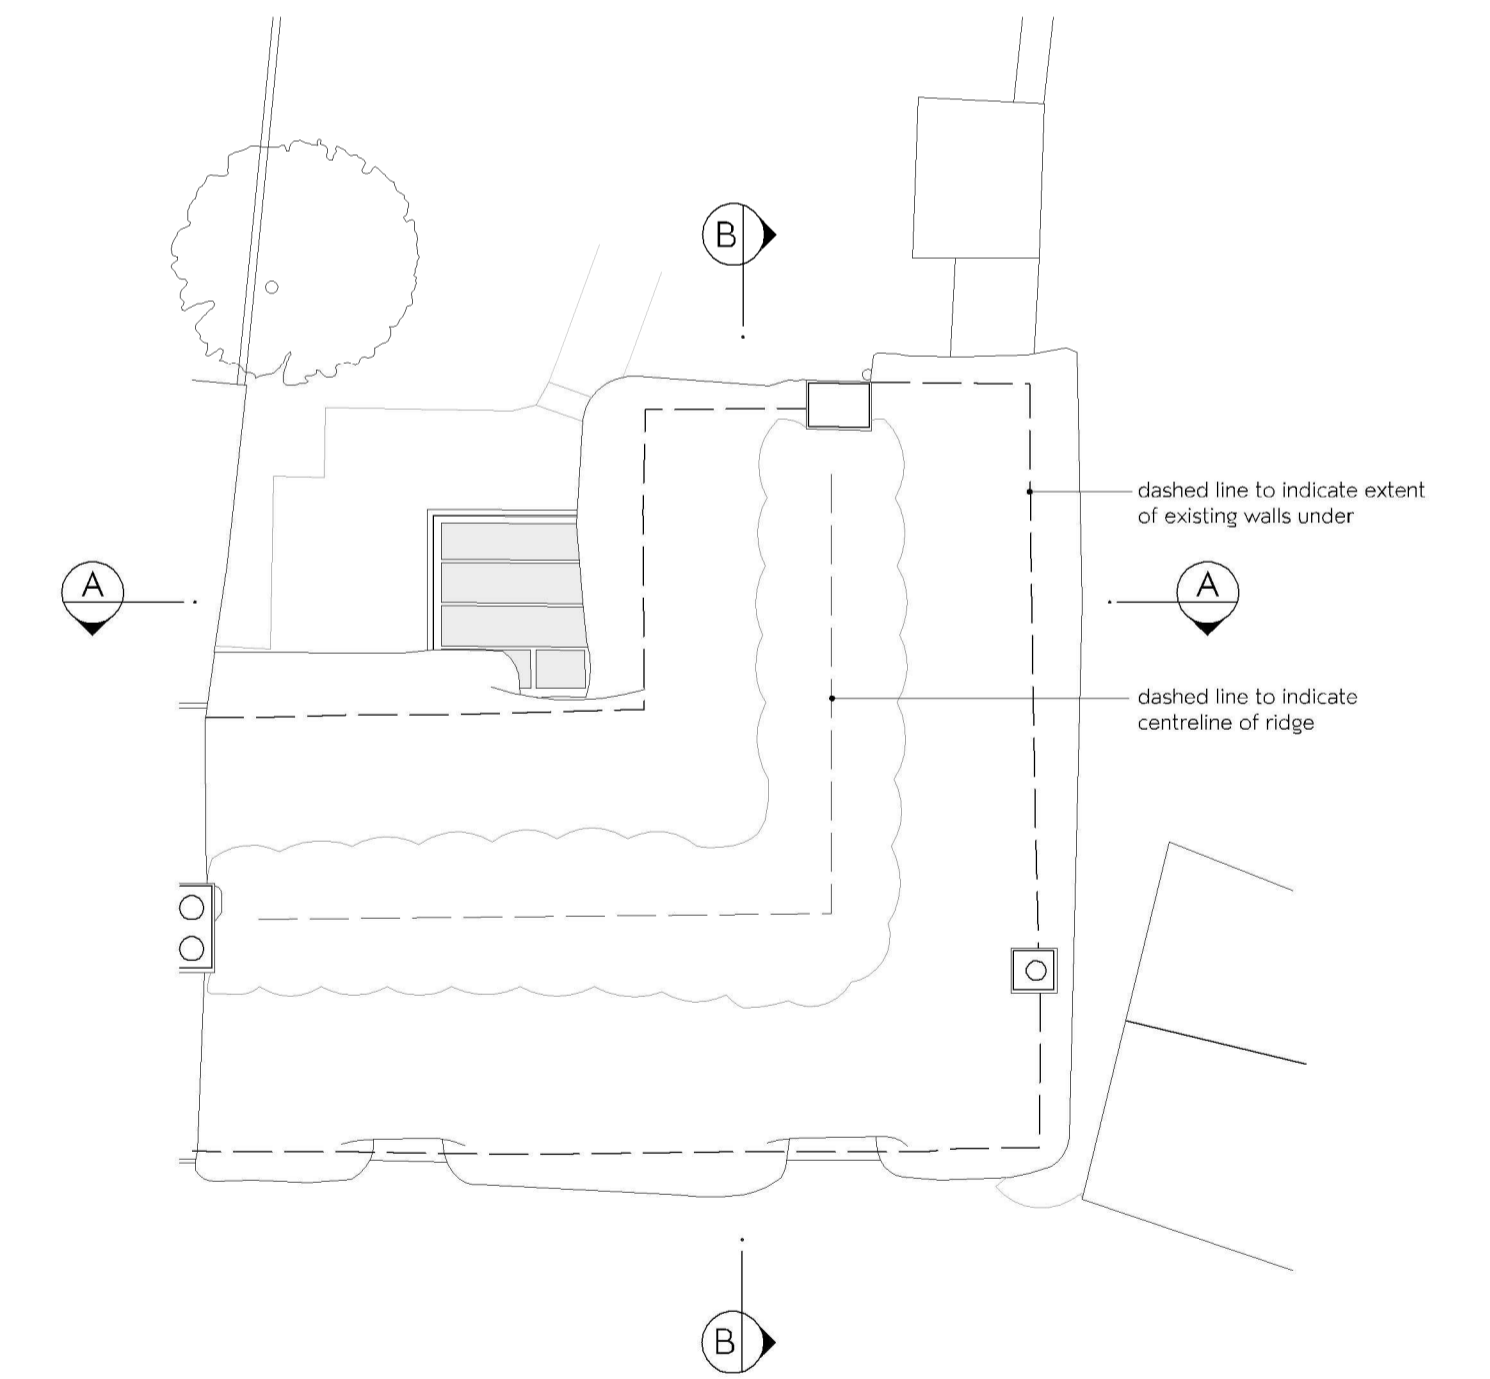 

ROOF PLAN

 

Appledown
31 Garston Lane
Wantage
OXON | OX12 7AR

T 01235 760693
E info@allistergodfrey.com
W www.allistergodfrey.com

ALLISTER
GODFREY
architects

client
MEDA
project
PROPOSED ALTERATIONS
THATCHED COTTAGE, BAMPTON
drawing no.
EXISTING PLANS, SECTIONS & ELEVATIONS

date
25/01/22
scale
1:100 @ A1
drawing no.
265-SUI
drawn
CL
rev
C

revision notes
A 10/10/22 neighbouring buildings, detail and notes added
B 17/10/22 section C-C added
C 28/11/23 east elevation & window identification tags added

all dimensions must be checked on site and not scaled from this drawing - refer any discrepancies to project architect for use in precise named location only drawing remains copyright of the author