


Existing Front Elevation 1:100.

Existing Side Elevation 1:100.

Existing Side Elevation 1:100.

Existing Rear Elevation. 1:100.

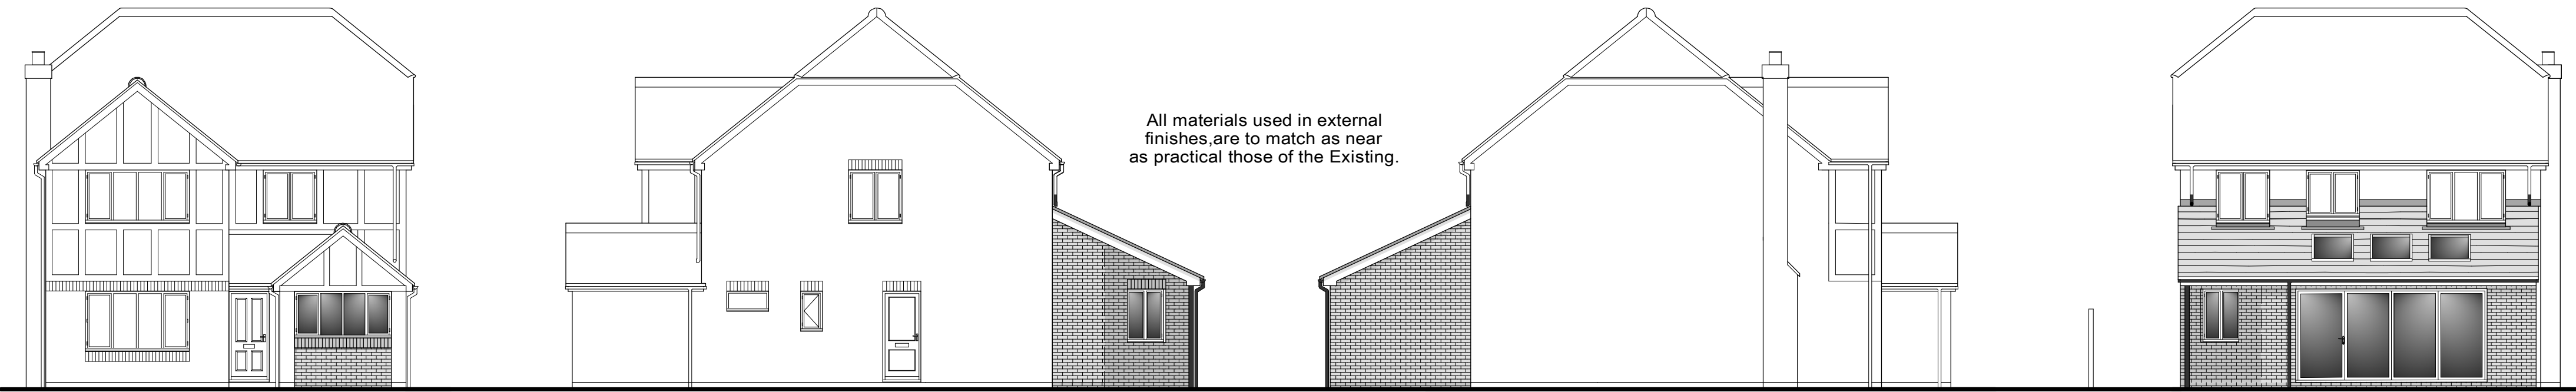


Proposed Front Elevation 1:100.


Proposed Side Elevation. 1:100

Proposed Side Elevation. 1:100


Proposed Rear Elevation. 1:100.

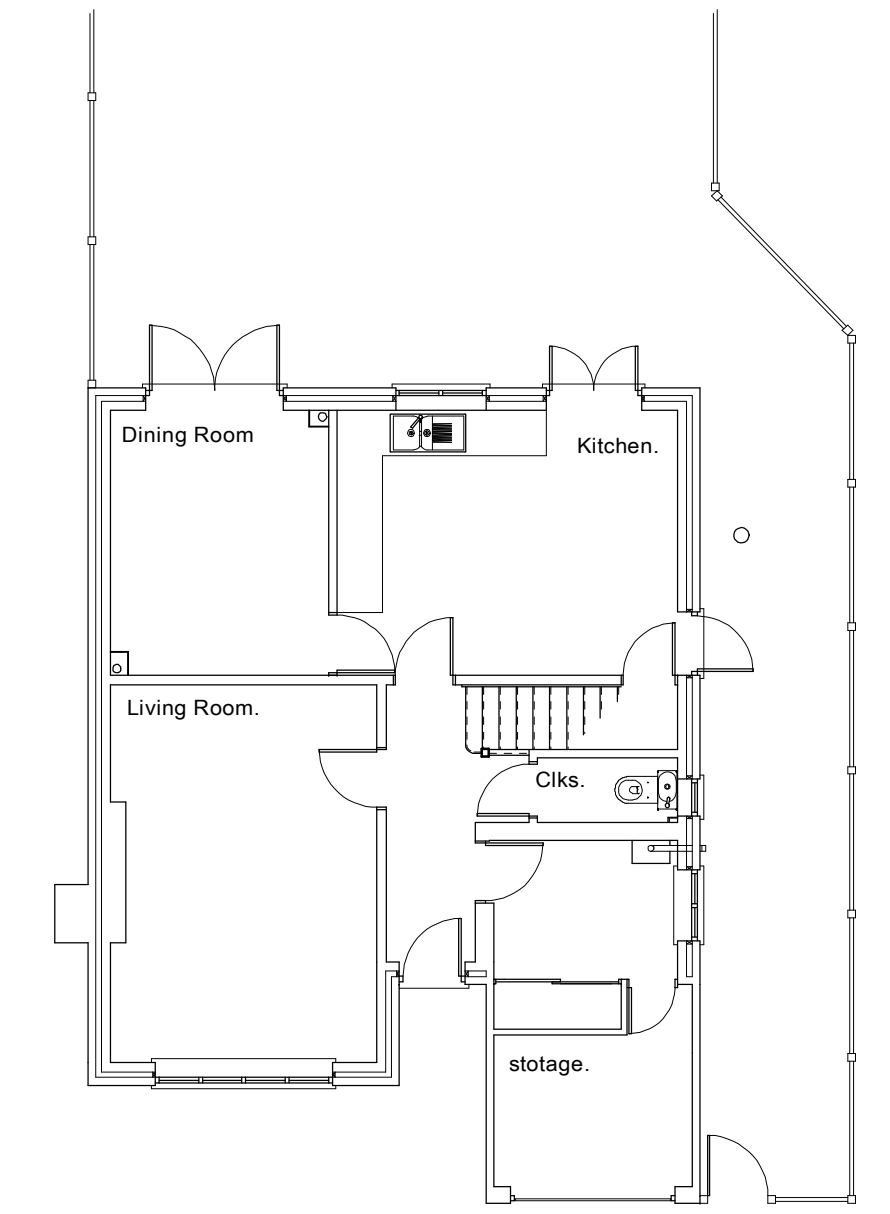

Existing Ground Floor 1:100.

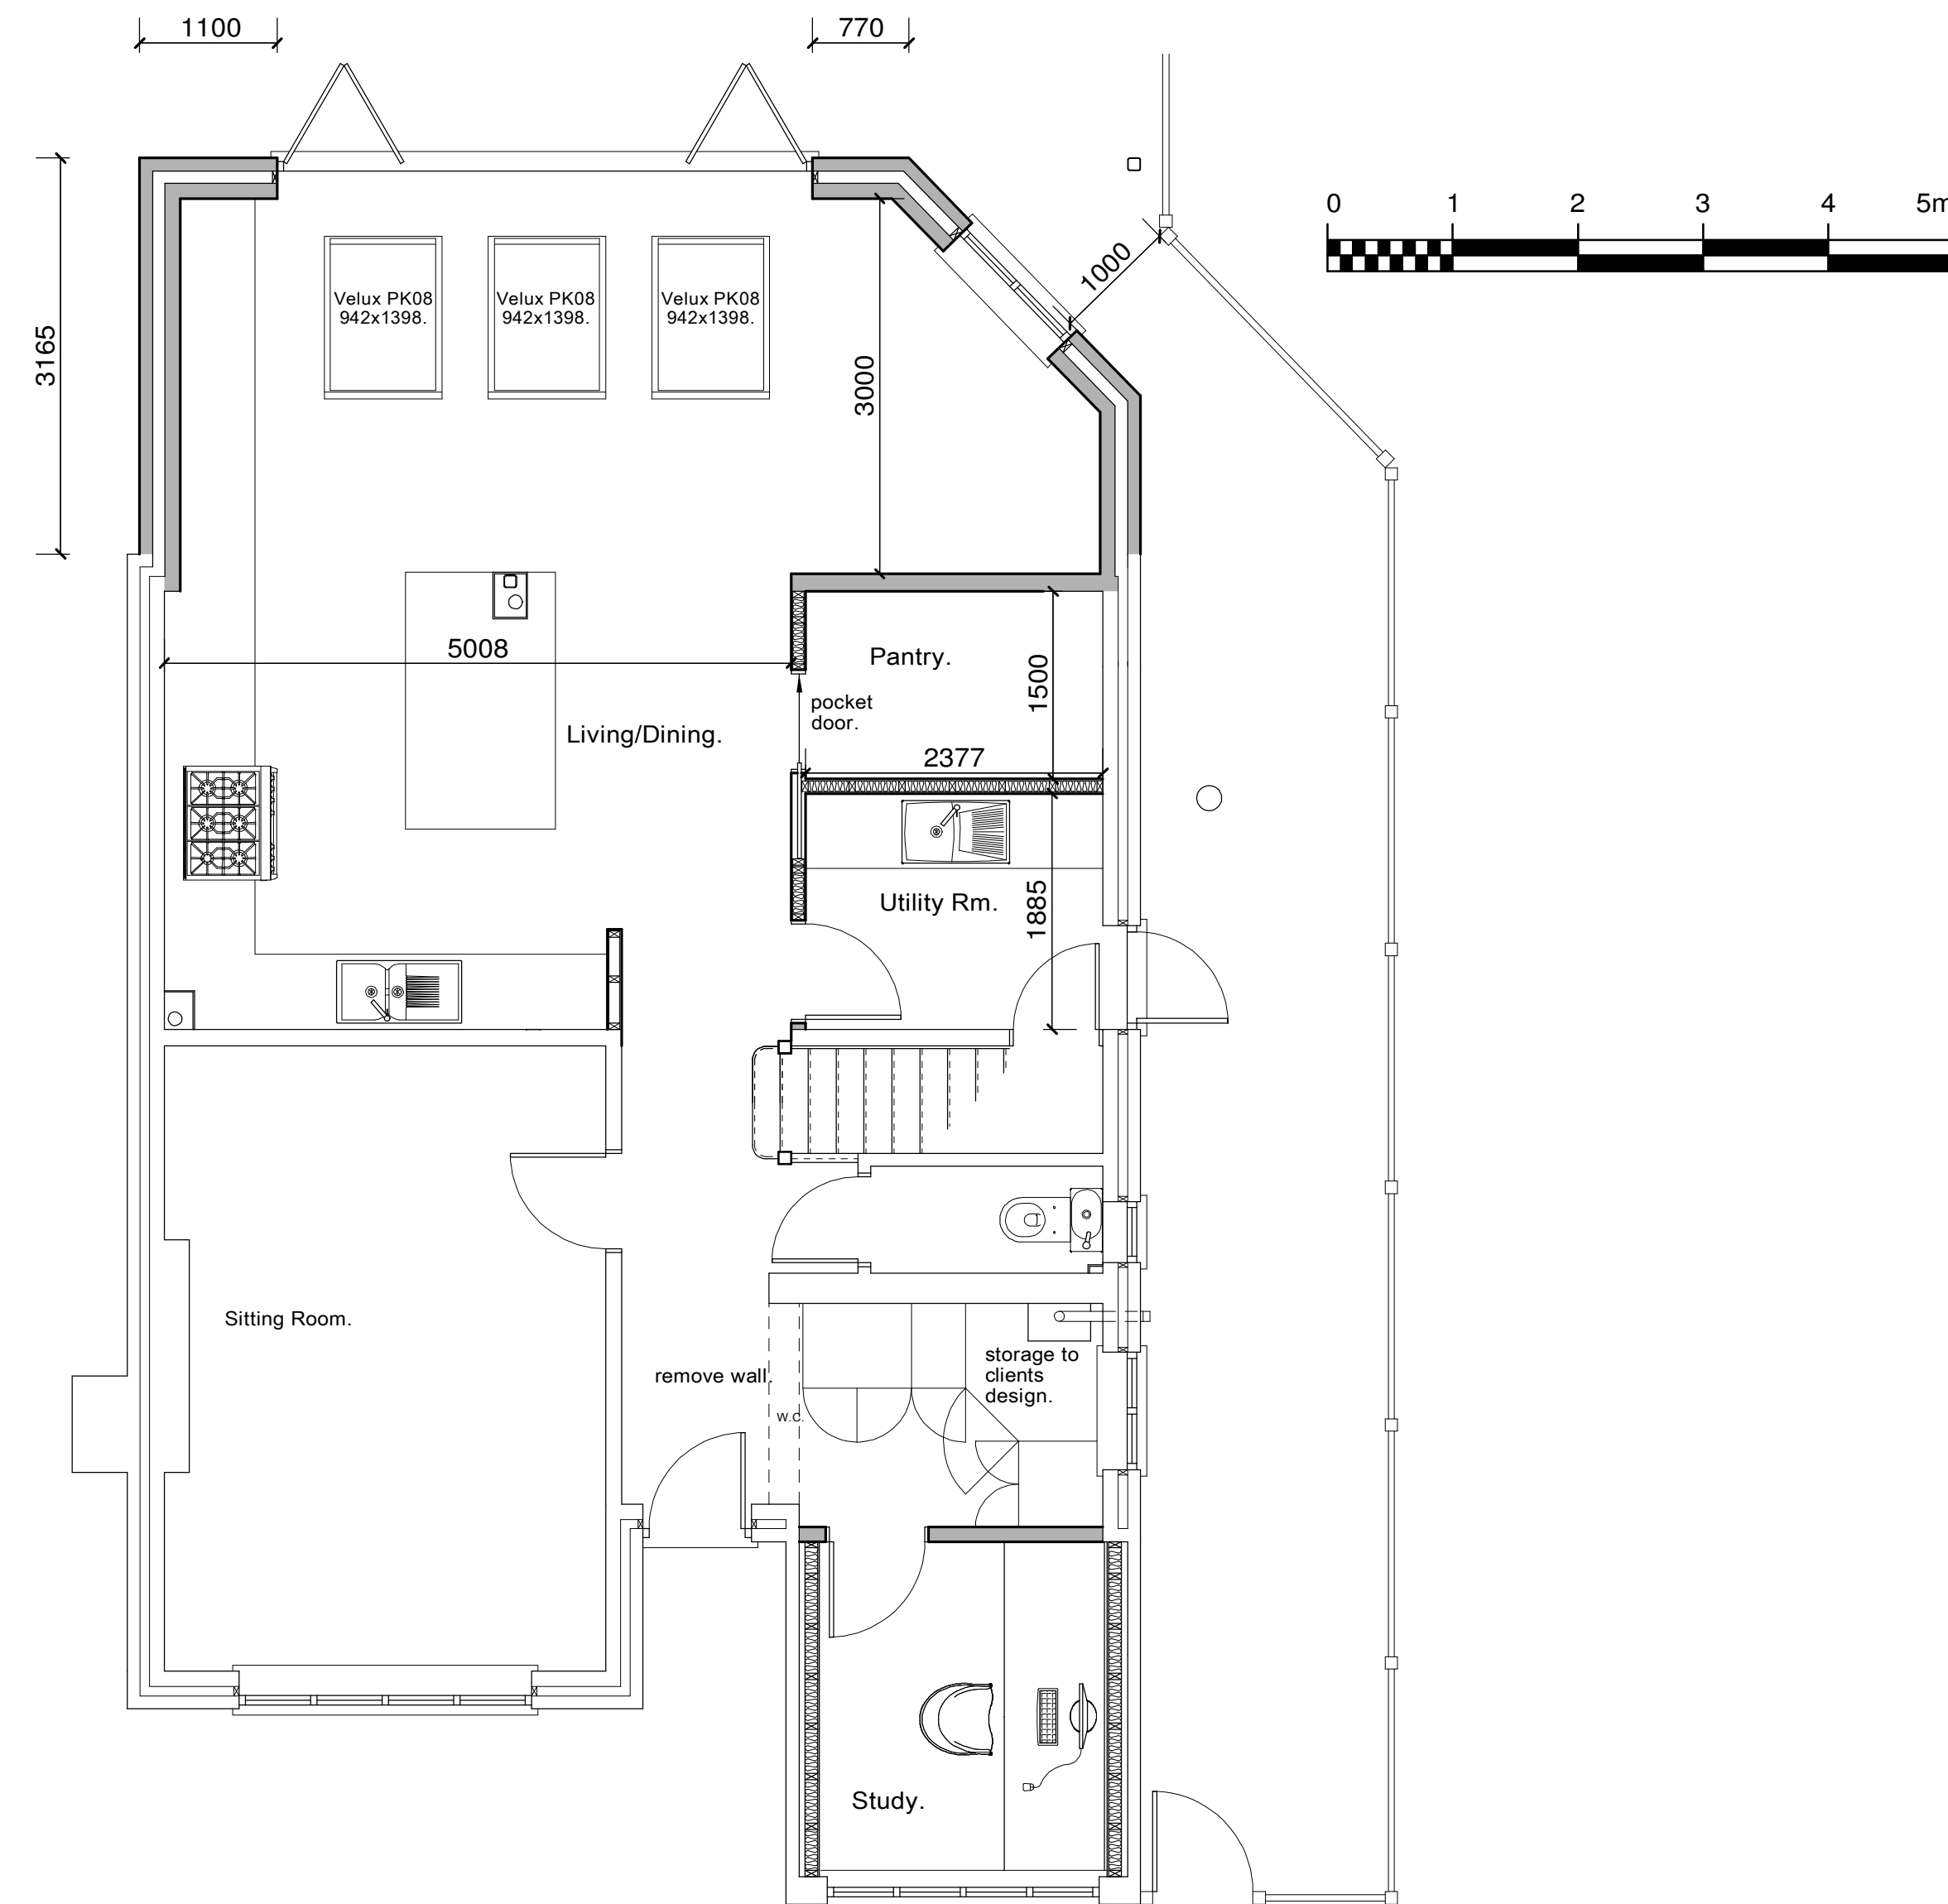

Proposed Ground Floor. 1:50.

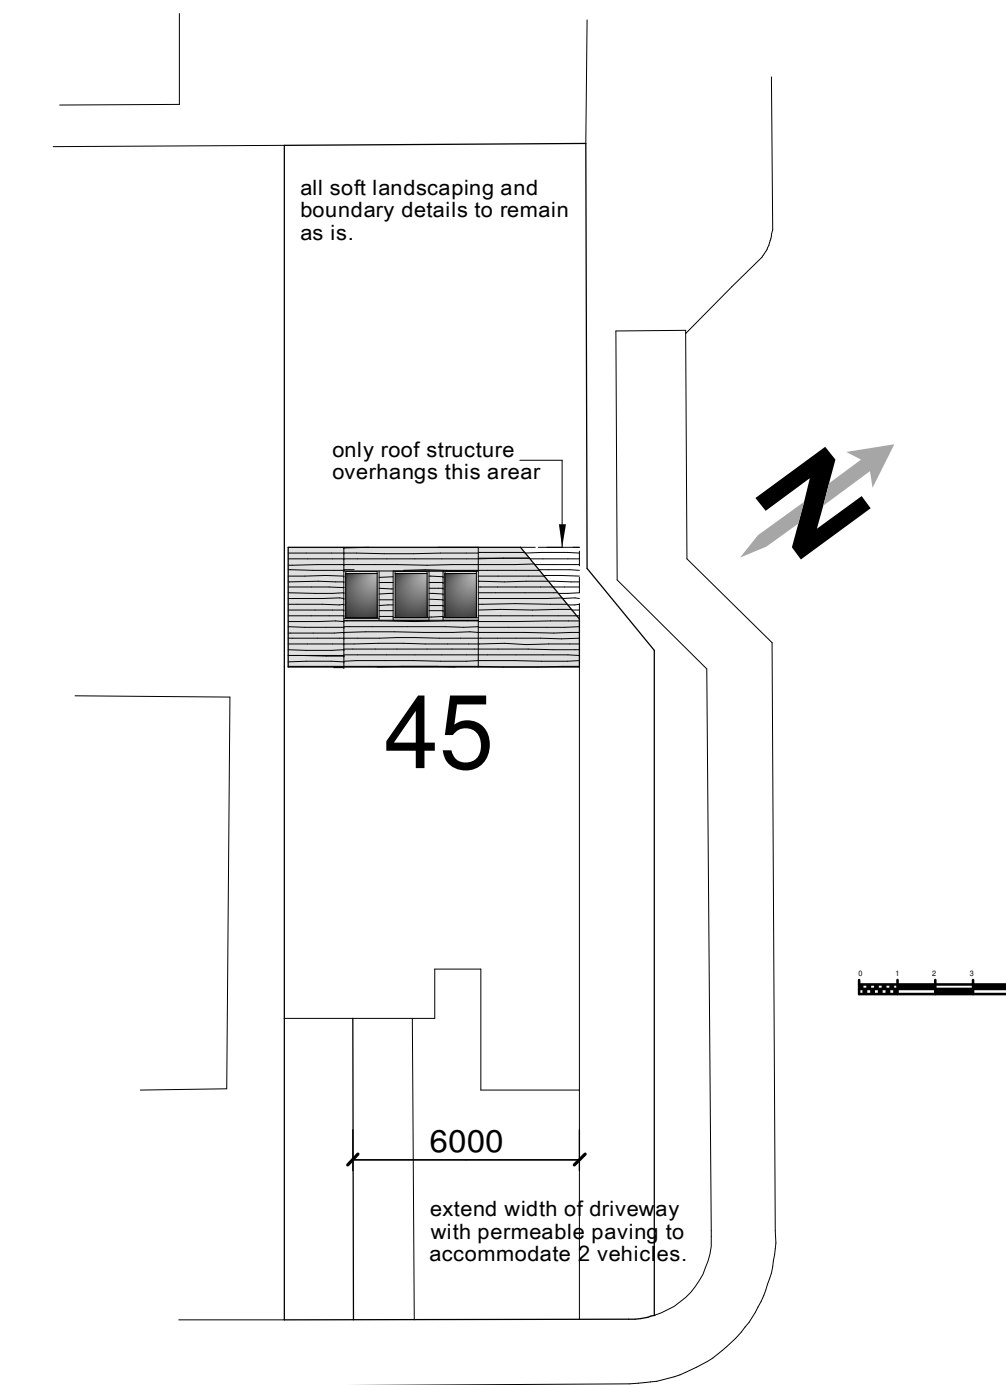

Site Plan 1:200.



CLIENT	
Rachael Meaney & Liam Barden.	
PROJECT	
Ground Floor Rear Extension and Garage Conversion. at 45 Kingfisher Drive, Hemel Hempstead, Hertfordshire HP3 9DD.	
DRAWING	
Existing and Proposed Floor Plans and Elevations.	
DRG. No	REVISION
251023 45 Fisher Drive 01P.	
SCALE	DATE
1:100 & 1:50. 1:200.	25th October 2023.