




Revisions:  
 rev | date | drawn | comments




PROPOSED WEST ELEVATION




PROPOSED SOUTH ELEVATION

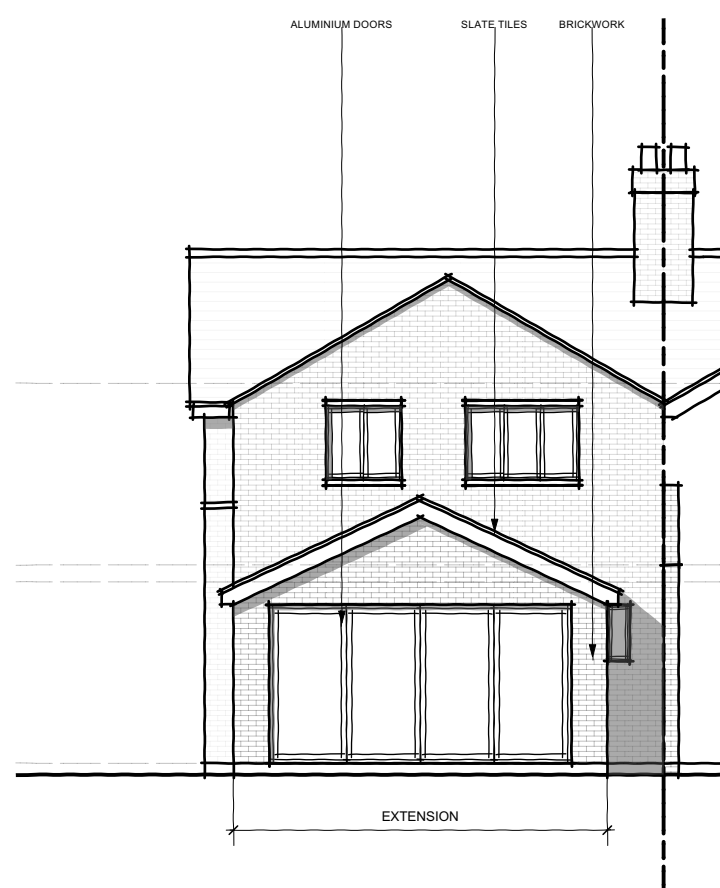

PROPOSED EAST ELEVATION

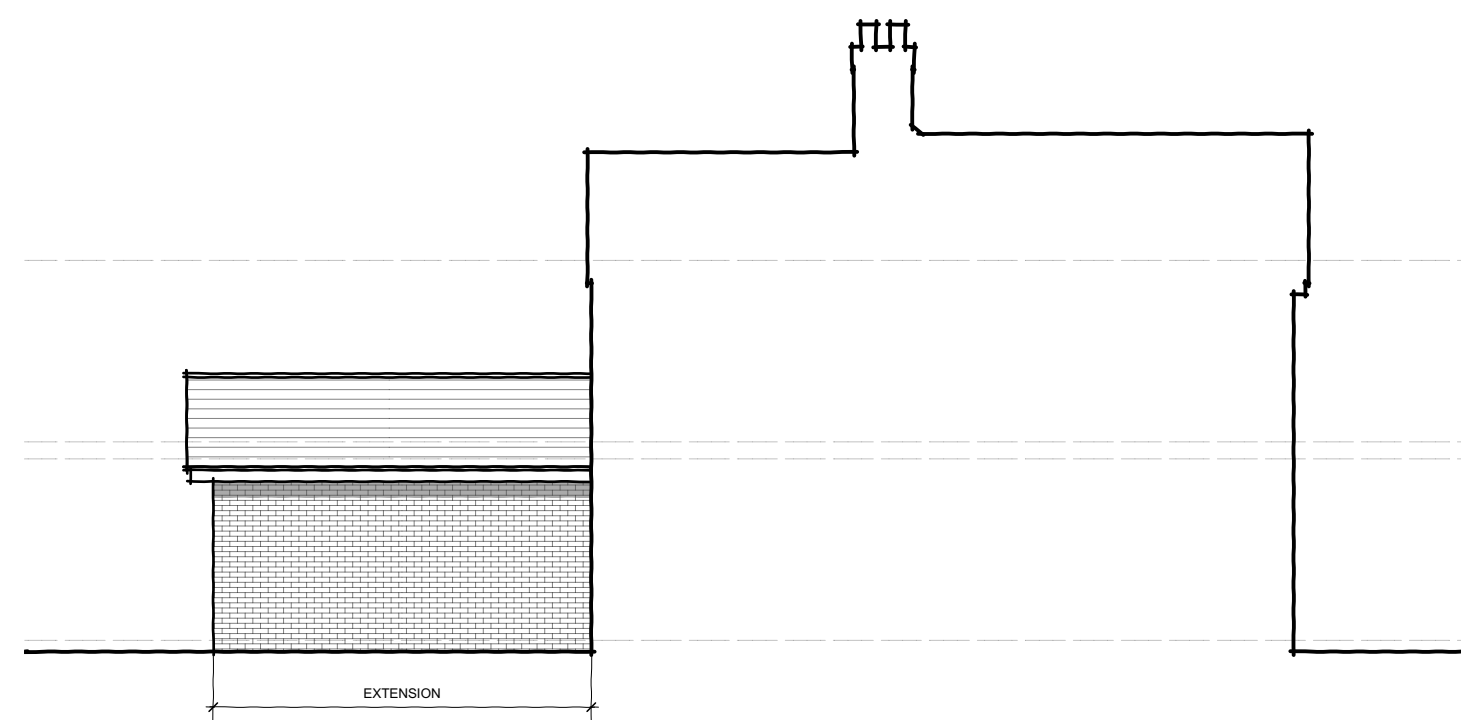

PROPOSED NORTH ELEVATION

 

Project:  
**3 BONNER COTTAGES**  
 LOCKERLEY ROAD,  
 EAST TYTHERLEY,  
 SALISBURY, SP5 1LG

Title:  
**PROPOSED ELEVATIONS**

Client:  
**MR & MRS HARVIE**

Date:  
**NOV 2023**

Dwg No: 8272/P/300	Revision: -	Scale: 1:100 @ A3
Drawn: TMP	Checked: PHB	Status: PLANNING

**THE Genesis Design STUDIO**  
 CHARTERED ARCHITECTS

MEAD MILL MILL LANE ROMSEY  
 HAMPSHIRE SO51 8EQ

T : (01794) 519333  
 F : (01794) 519666  
 E : mail@thegenesistudiostudio.com

© The Genesis Design Studio Ltd