


Revisions:

rev | date | drawn | comments

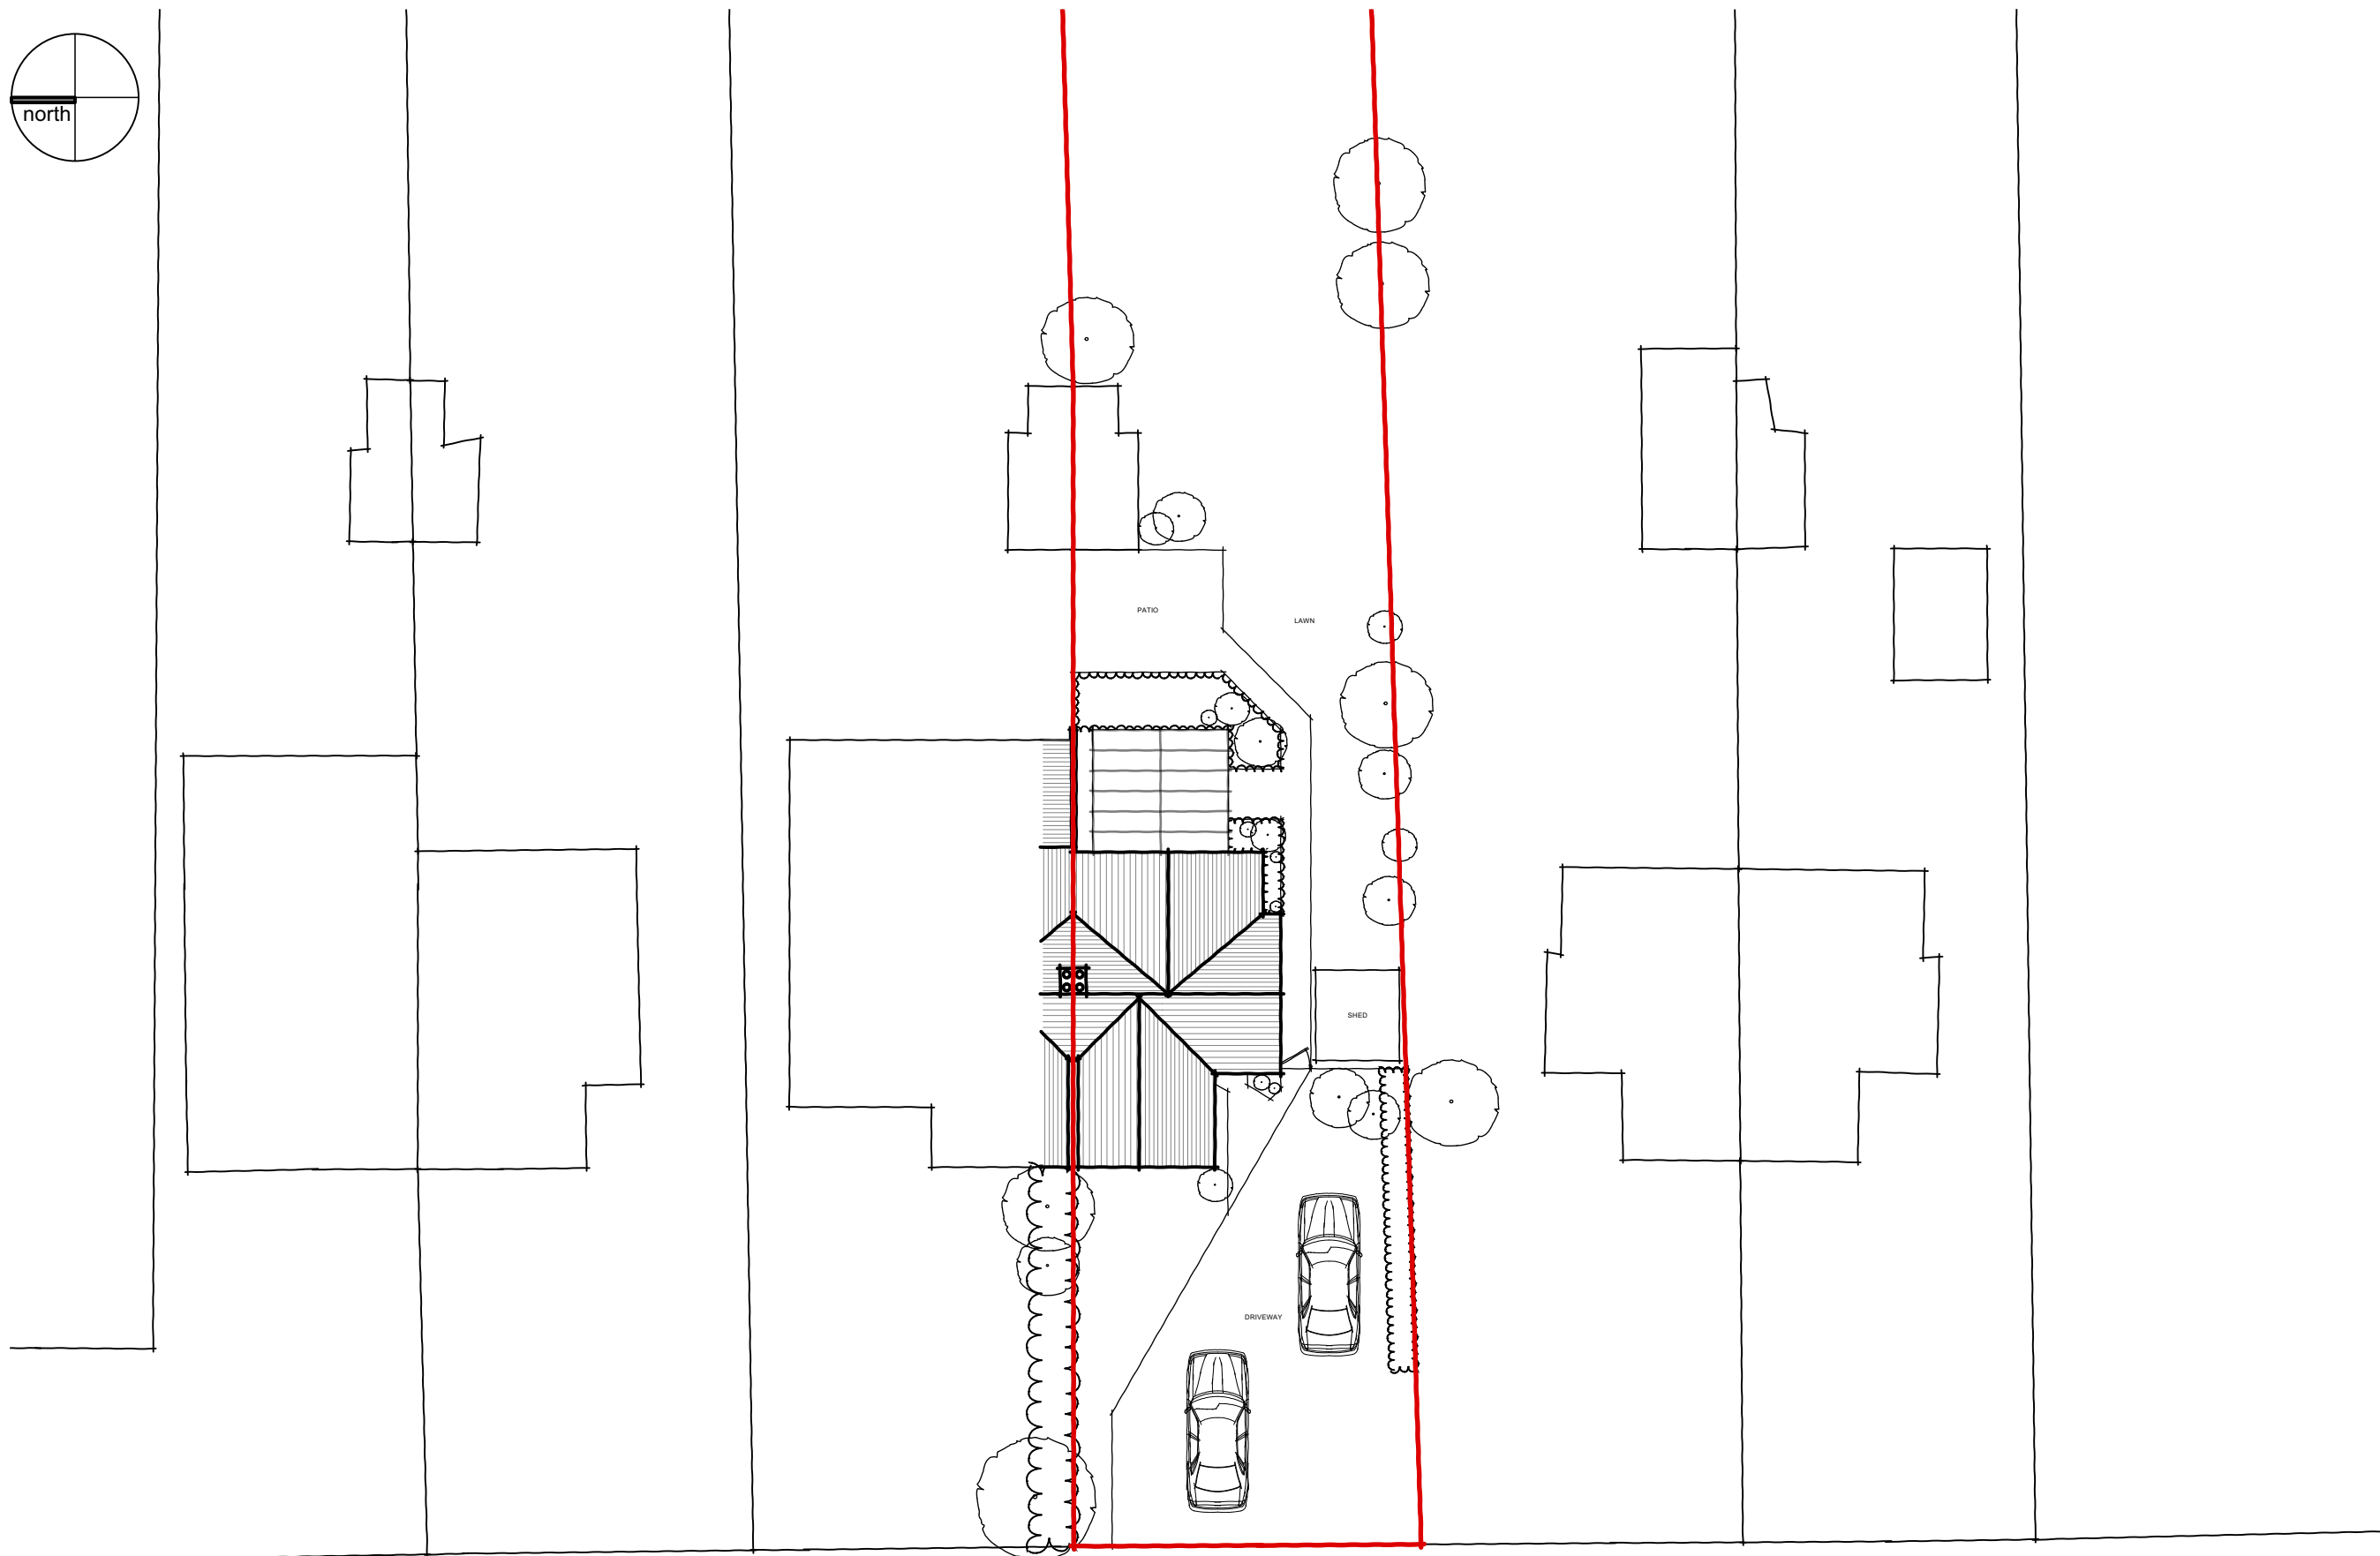

Project:

3 BONNER COTTAGES
LOCKERLEY ROAD,
EAST TYTHERLEY,
SALISBURY, SP5 1LG

Title:

EXISTING
SITE PLAN

Client:

MR & MRS HARVIE

Date:

NOV 2023

Dwg No:

8272/E/102

Revision:

-

Scale:

1:200 @ A3

Drawn:

TMP

Checked:


PHB

Status:

PLANNING

EXISTING
SITE PLAN

1:200 @ A3

 

THE
Genesis Design
STUDIO

CHARTERED ARCHITECTS

MEAD MILL MILL LANE ROMSEY
HAMPSHIRE SO51 8EQ

T : (01794) 519333
F : (01794) 519666
E : mail@thegenesistudiostudio.com

© The Genesis Design Studio Ltd