


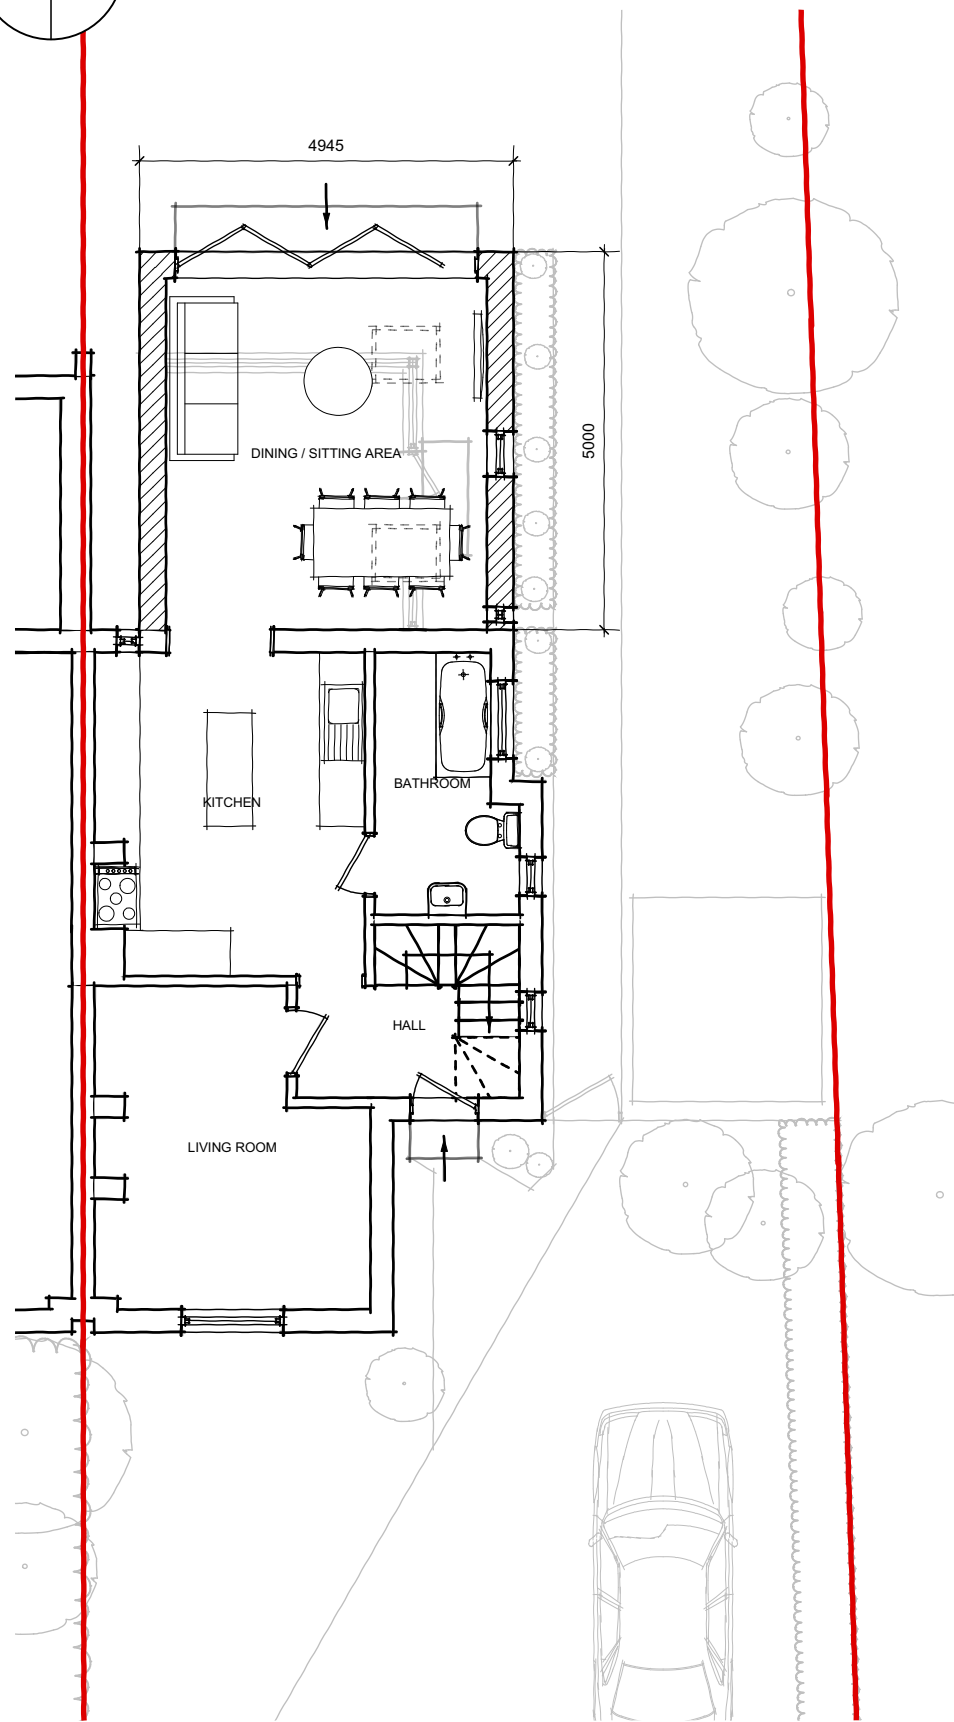


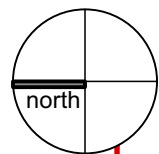


Revisions:
 rev | date | drawn | comments

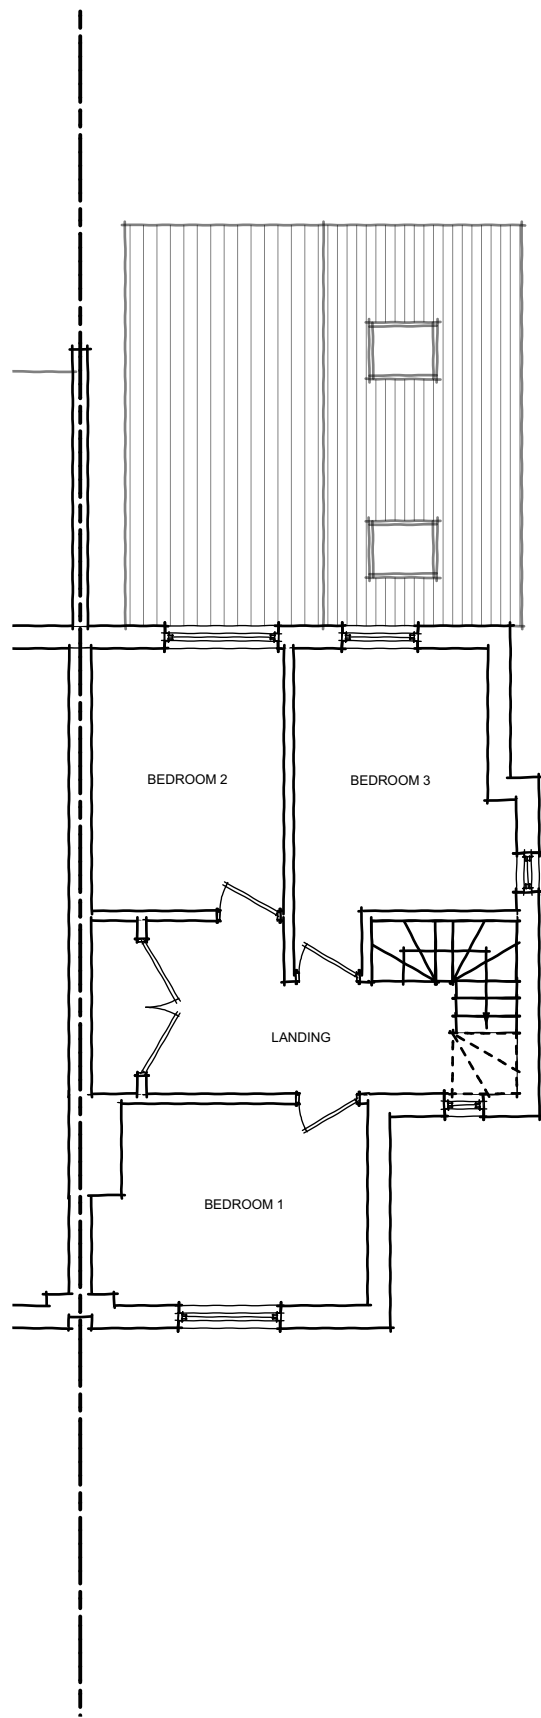

PROPOSED
GROUND FLOOR PLAN

 

PROPOSED
FIRST FLOOR PLAN

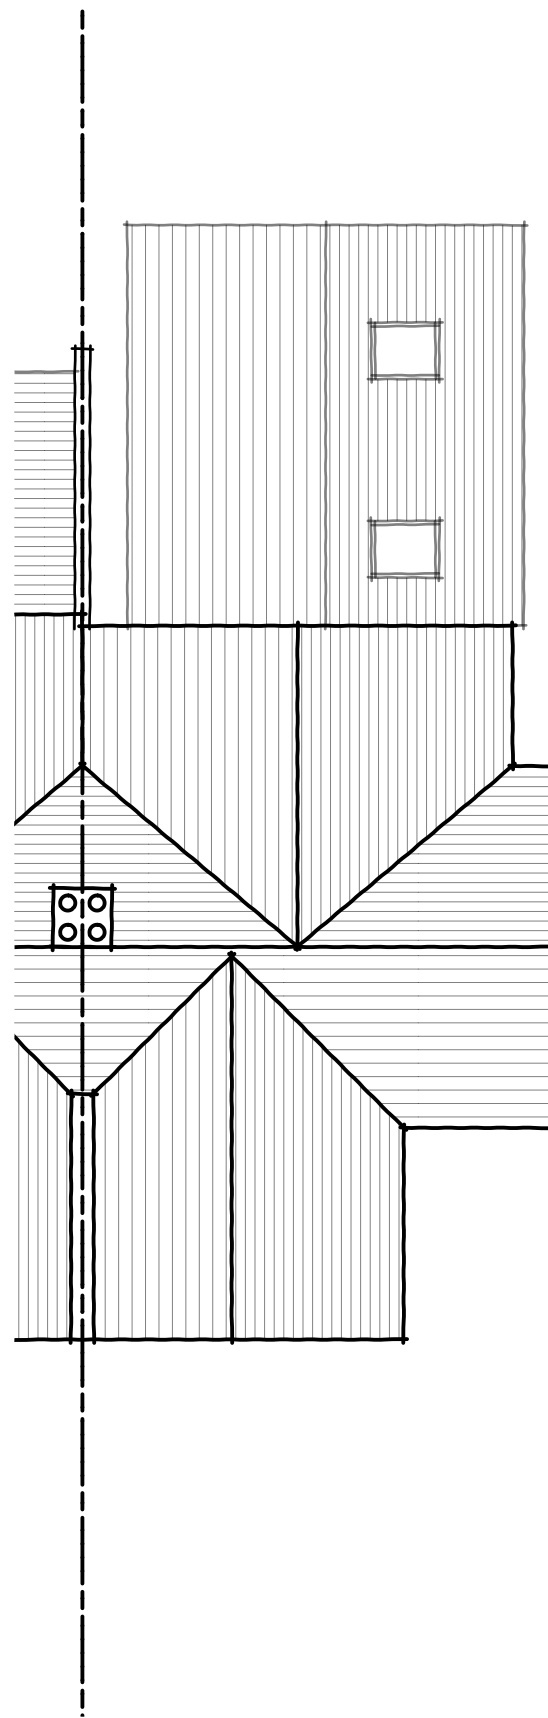

PROPOSED
ROOF PLAN

Project:
3 BONNER COTTAGES
 LOCKERLEY ROAD,
 EAST TYTHERLEY,
 SALISBURY, SP5 1LG
 Title:
**PROPOSED
 PLANS**

Client:
MR & MRS HARVIE

Date:
NOV 2023

Dwg No: 8272/P/200	Revision: -	Scale: 1:100 @ A3
Drawn: TMP	Checked: PHB	Status: PLANNING

**THE
 Genesis Design
 STUDIO**

CHARTERED ARCHITECTS

MEAD MILL MILL LANE ROMSEY
 HAMPSHIRE SO51 8EQ

T : (01794) 519333
 F : (01794) 519666
 E : mail@thegenesistudiostudio.com