


Revisions:

rev | date | drawn | comments

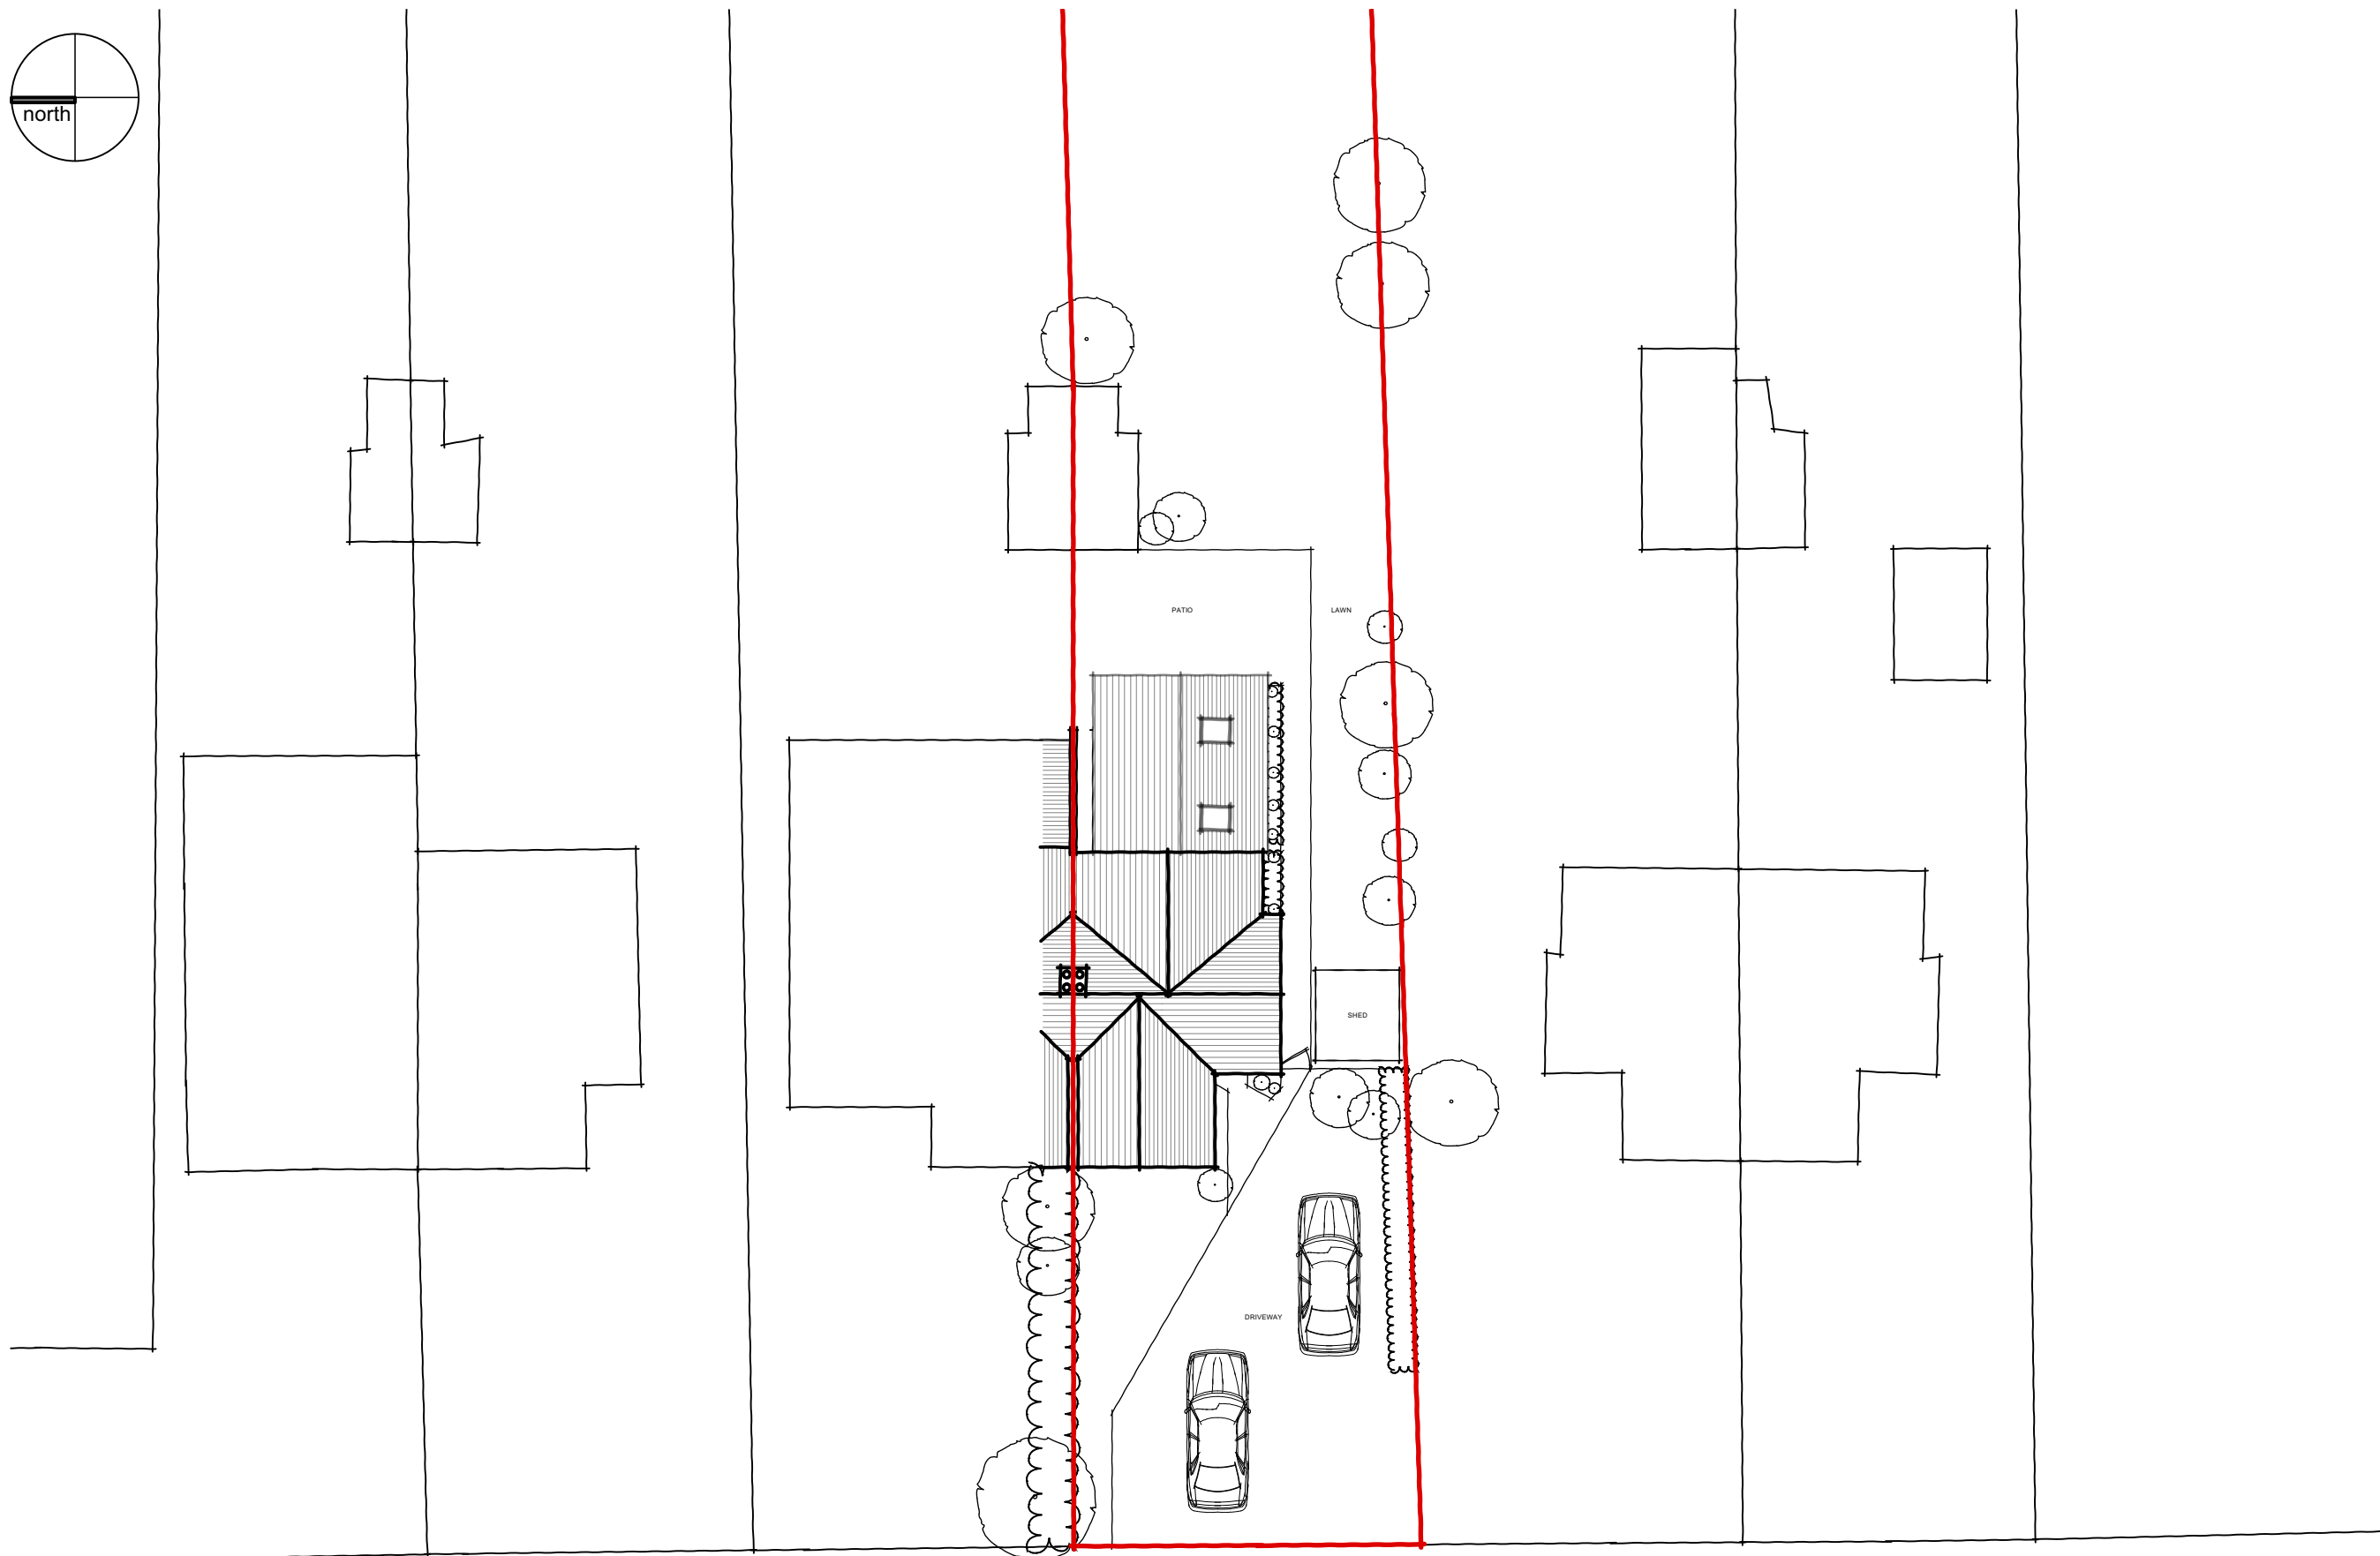

Project:
3 BONNER COTTAGES
 LOCKERLEY ROAD,
 EAST TYTHERLEY,
 SALISBURY, SP5 1LG

Title:
**PROPOSED
 SITE PLAN**


Client:
MR & MRS HARVIE

Date:
NOV 2023

Dwg No: 8272/P/100	Revision: -	Scale: 1:200 @ A3
Drawn: TMP	Checked: PHB	Status: PLANNING

PROPOSED
SITE PLAN

1:200 @ A3

 

**THE
Genesis Design
STUDIO**

CHARTERED ARCHITECTS

MEAD MILL MILL LANE ROMSEY
HAMPSHIRE SO51 8EQ

T : (01794) 519333
 F : (01794) 519666
 E : mail@thegenesistudiostudio.com