




Revisions:
 rev | date | drawn | comments




EXISTING
WEST ELEVATION




EXISTING
SOUTH ELEVATION

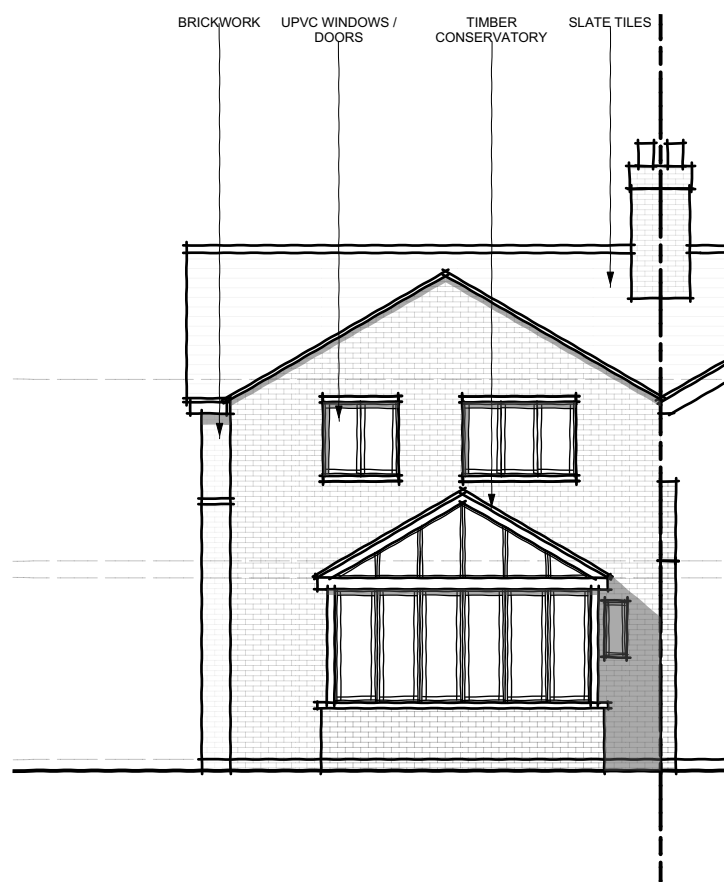

EXISTING
EAST ELEVATION

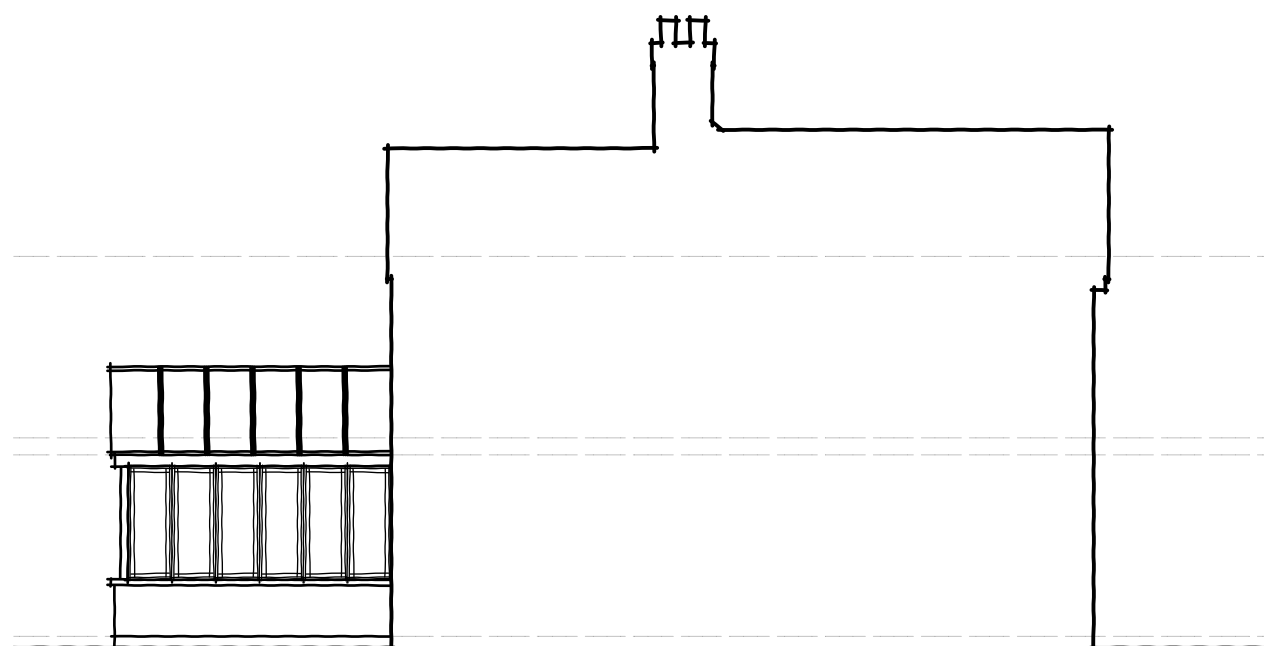

EXISTING
NORTH ELEVATION

 

Project:
3 BONNER COTTAGES
 LOCKERLEY ROAD,
 EAST TYTHERLEY,
 SALISBURY, SP5 1LG

Title:
**EXISTING
ELEVATIONS**

Client:
MR & MRS HARVIE

Date:
OCT 2023

Dwg No: 8272/E/300	Revision: -	Scale: 1:100 @ A3
Drawn: TMP	Checked: PHB	Status: PLANNING

**THE
Genesis Design
STUDIO**
 CHARTERED ARCHITECTS

MEAD MILL MILL LANE ROMSEY
 HAMPSHIRE SO51 8EQ

T : (01794) 519333
 F : (01794) 519666
 E : mail@thegenesistudiostudio.com