




Proposed Front Elevation

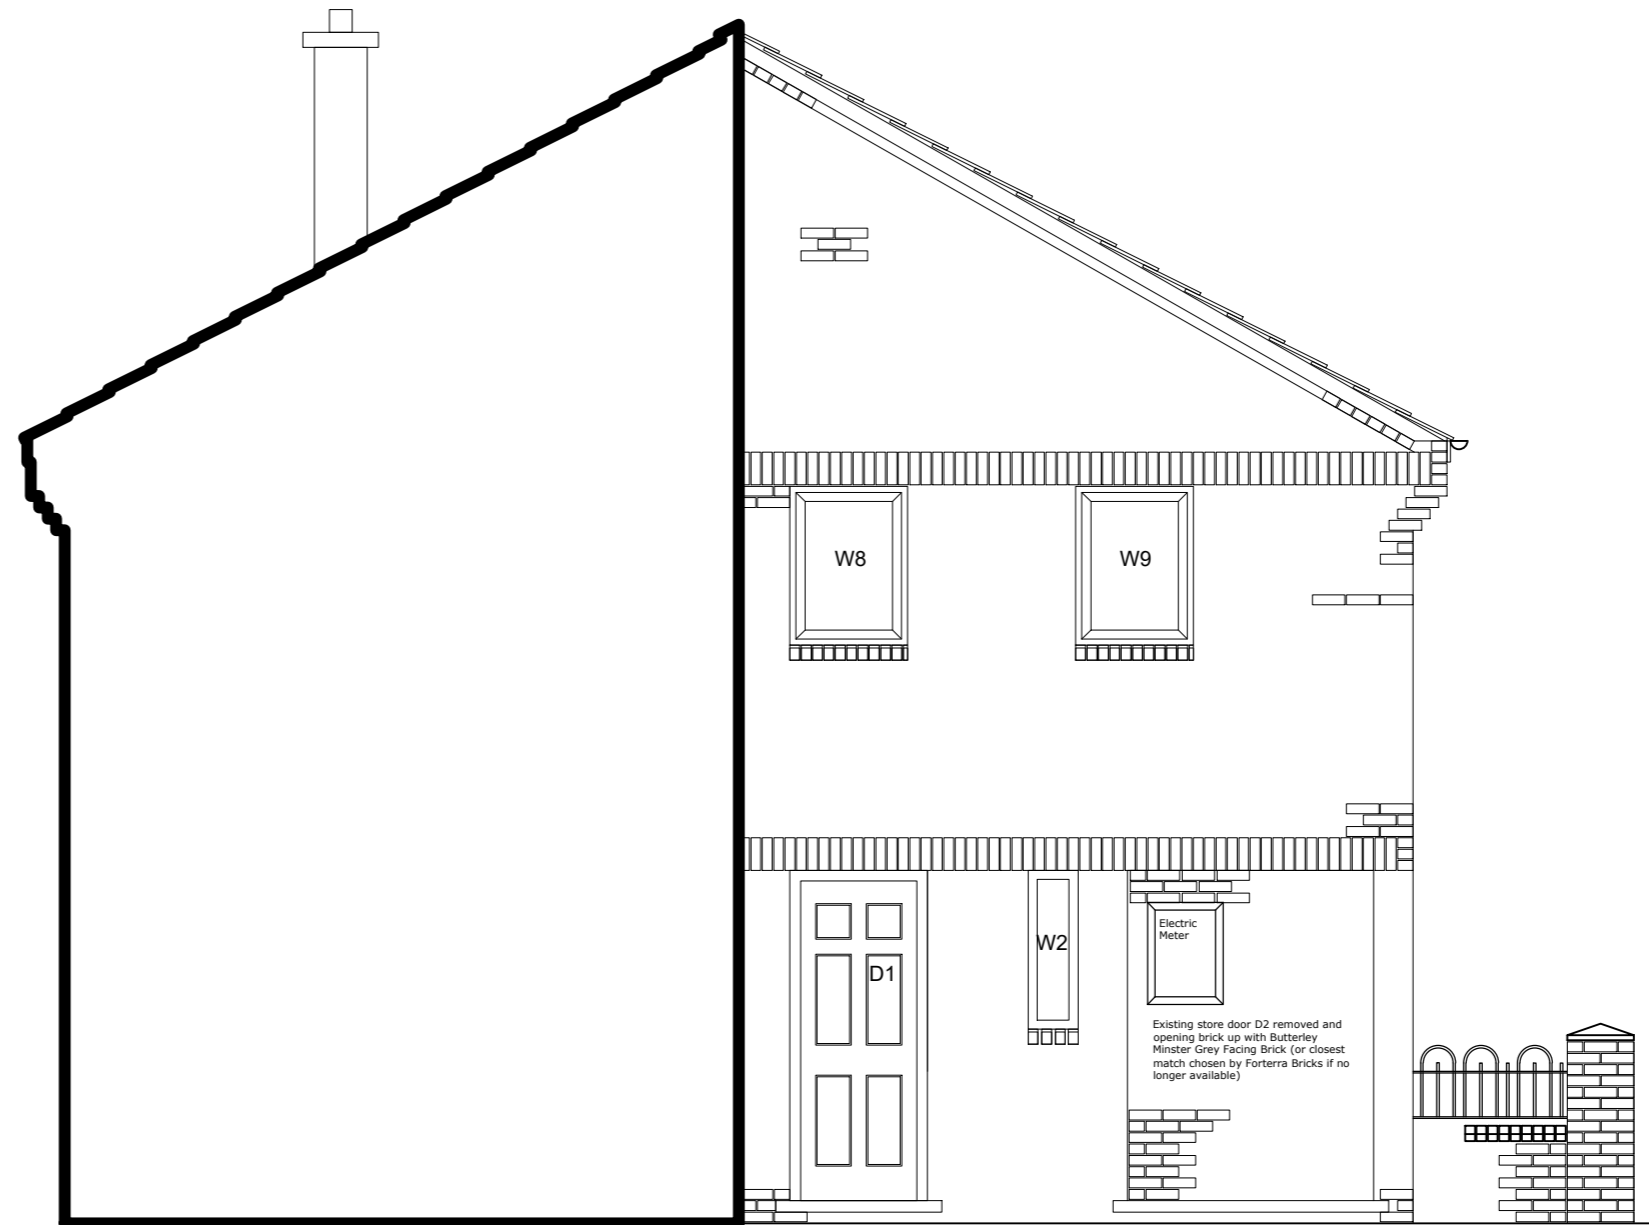

Proposed Inner Elevation

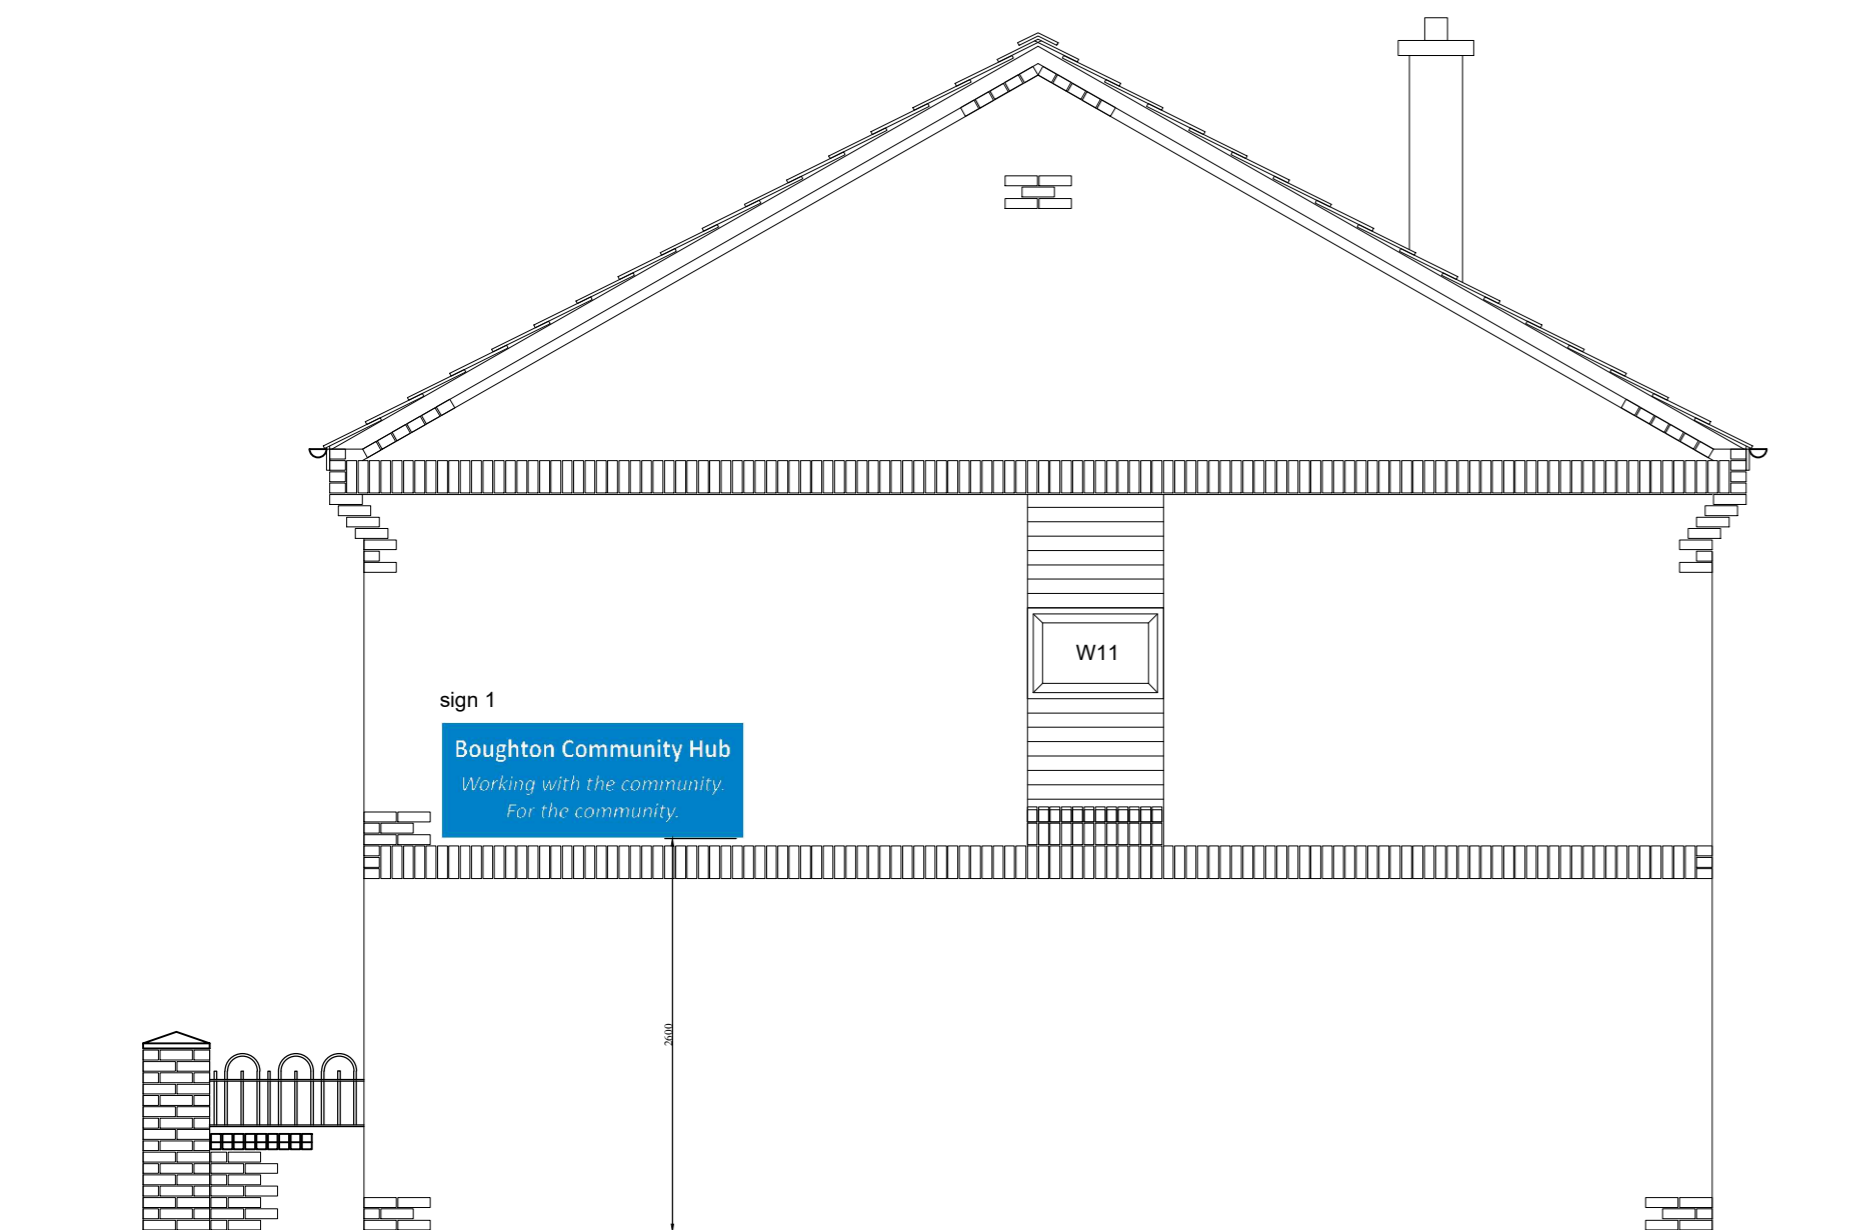

Proposed Side Elevation

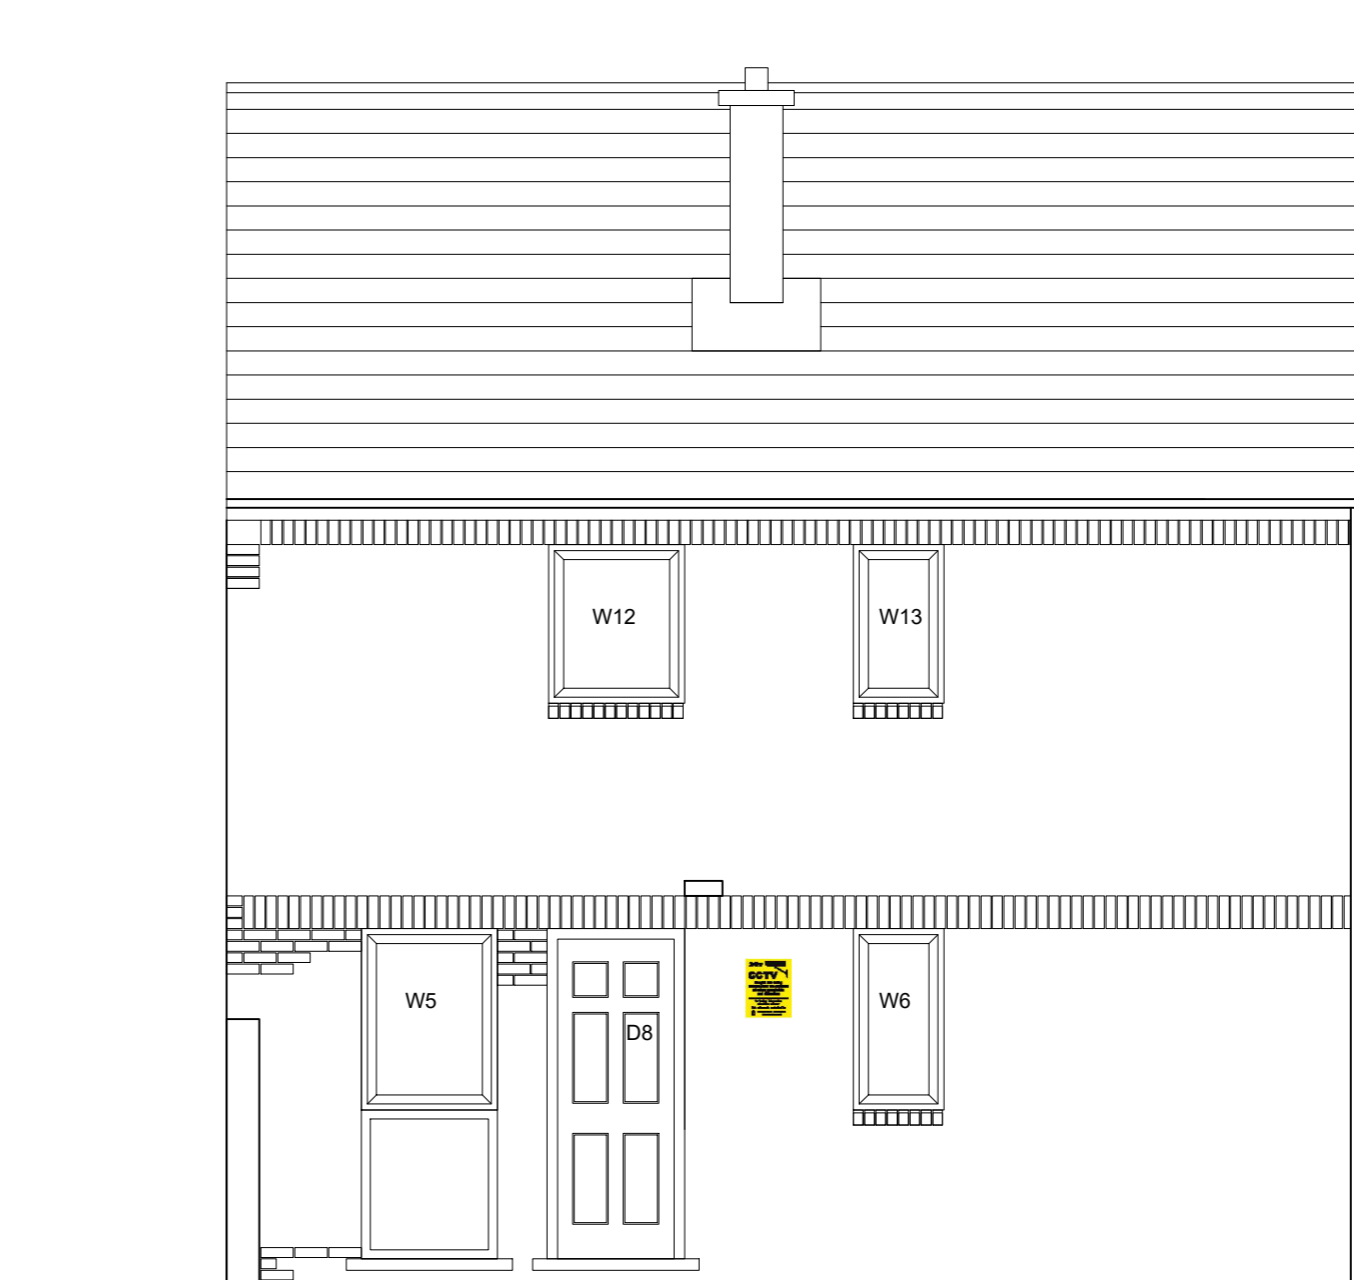

Proposed Rear Elevation



Project		Proposed Community Hub	
Drawing Title		34 Manvers View, Boughton NG22 9HJ	
Scale		Proposed Elevations	
Scale	1:50	Job ref:	H847
Job Arch	L Powell	Drawn by	L Powell
Date	20 Nov 23	Checked	
CAD FAST FIND:		Dwg No.	8