



Existing Front Elevation



Existing Inner Elevation

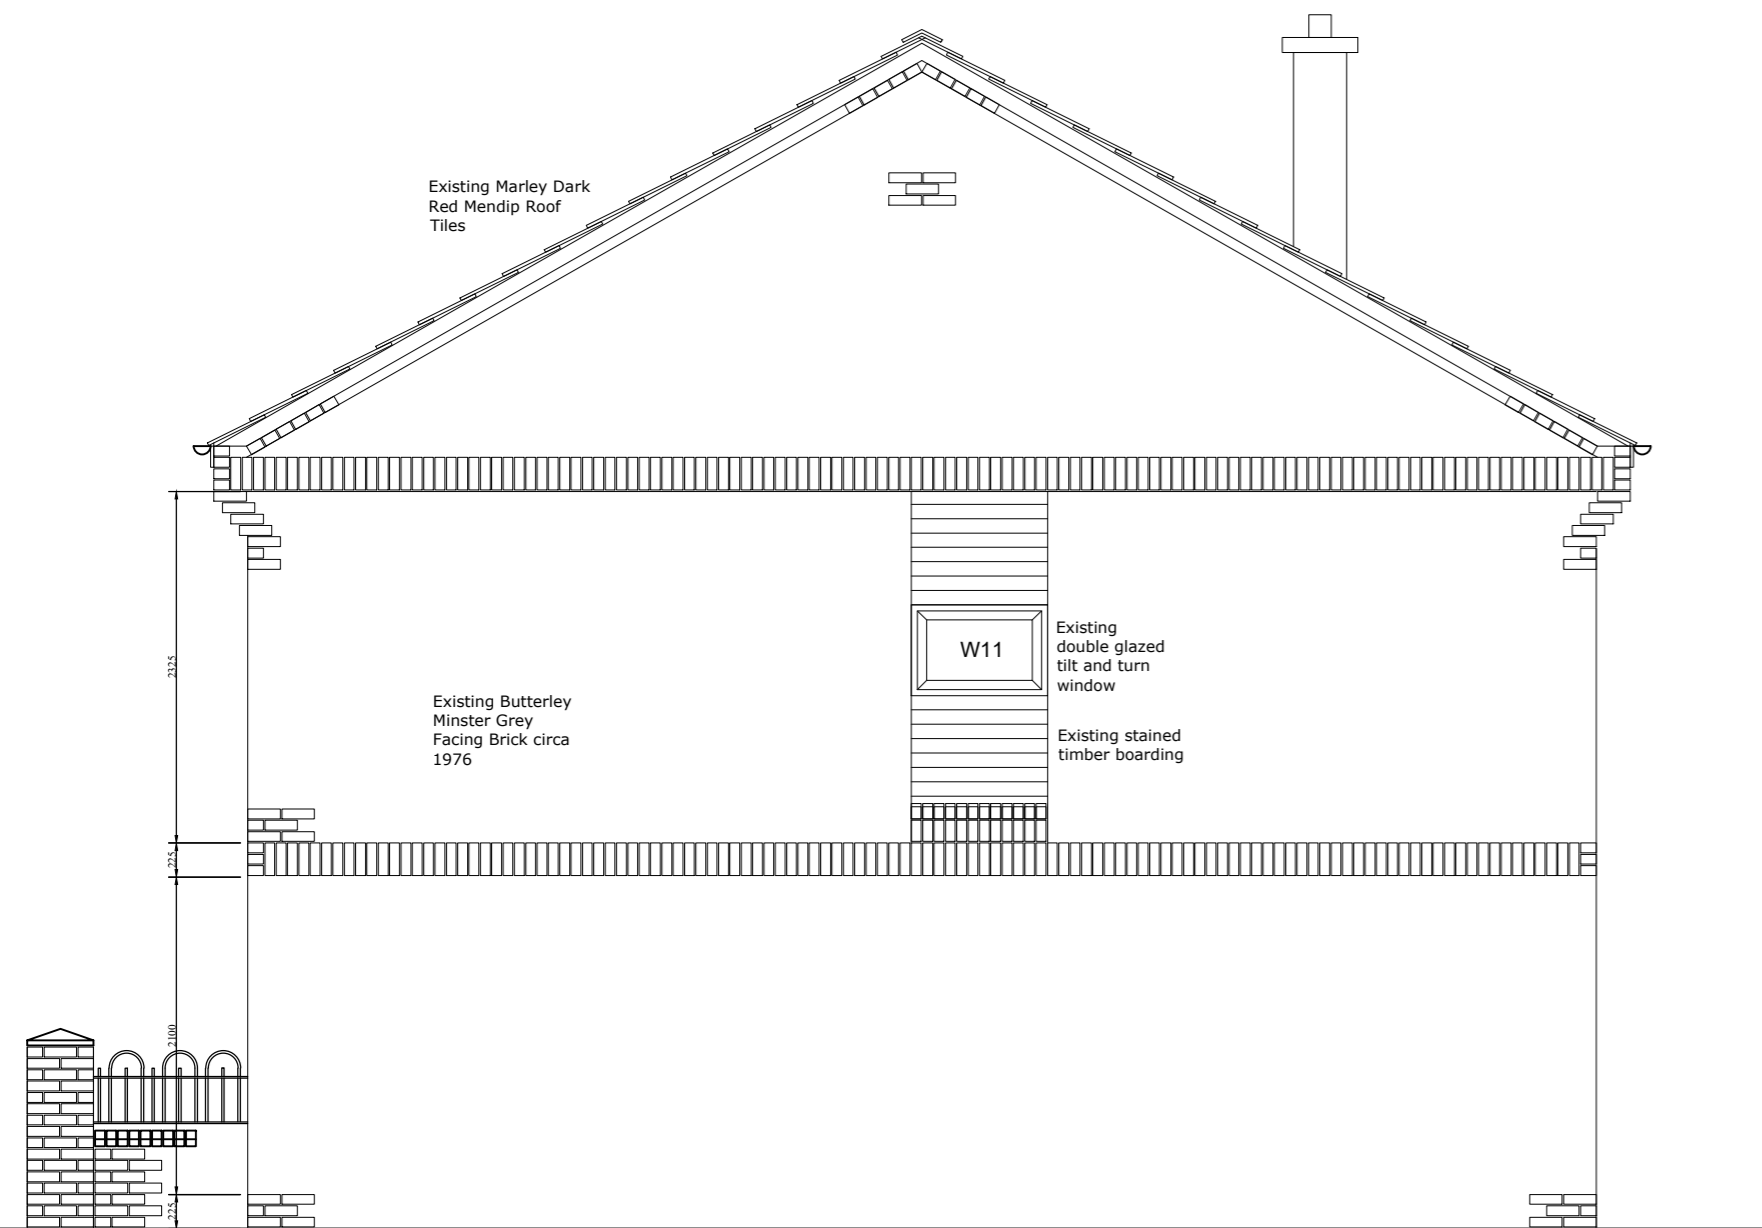

Existing Side Elevation

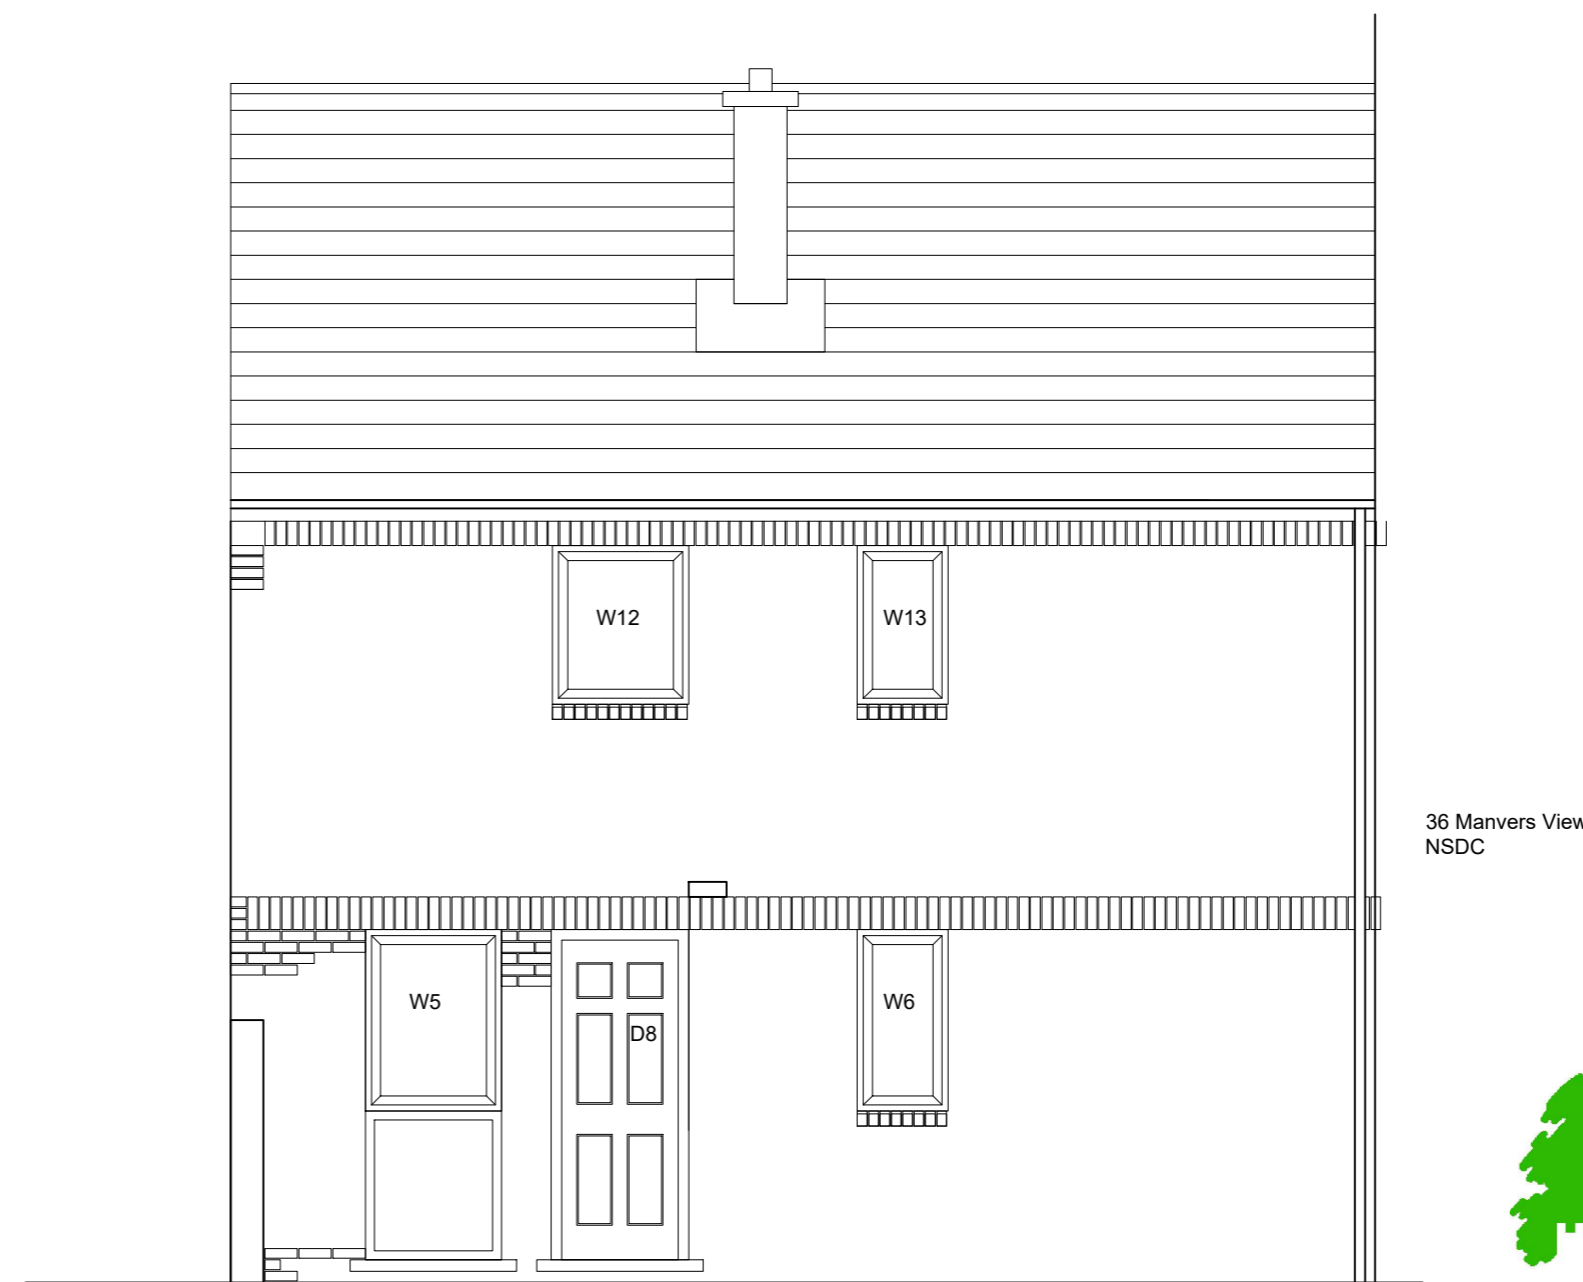

Existing Rear Elevation



Project		Proposed Community Hub	
Drawing Title		34 Manvers View, Boughton NG22 9HJ	
Existing Elevations		Scale	1:50
Job Arch		L Powell	Job ref: H847
Drawn by		L Powell	Dwg No. 5
Date		20 Nov 23	Checked
CAD FAST FIND:			