


Existing South-West (Rear elevation)

Scale 1:50

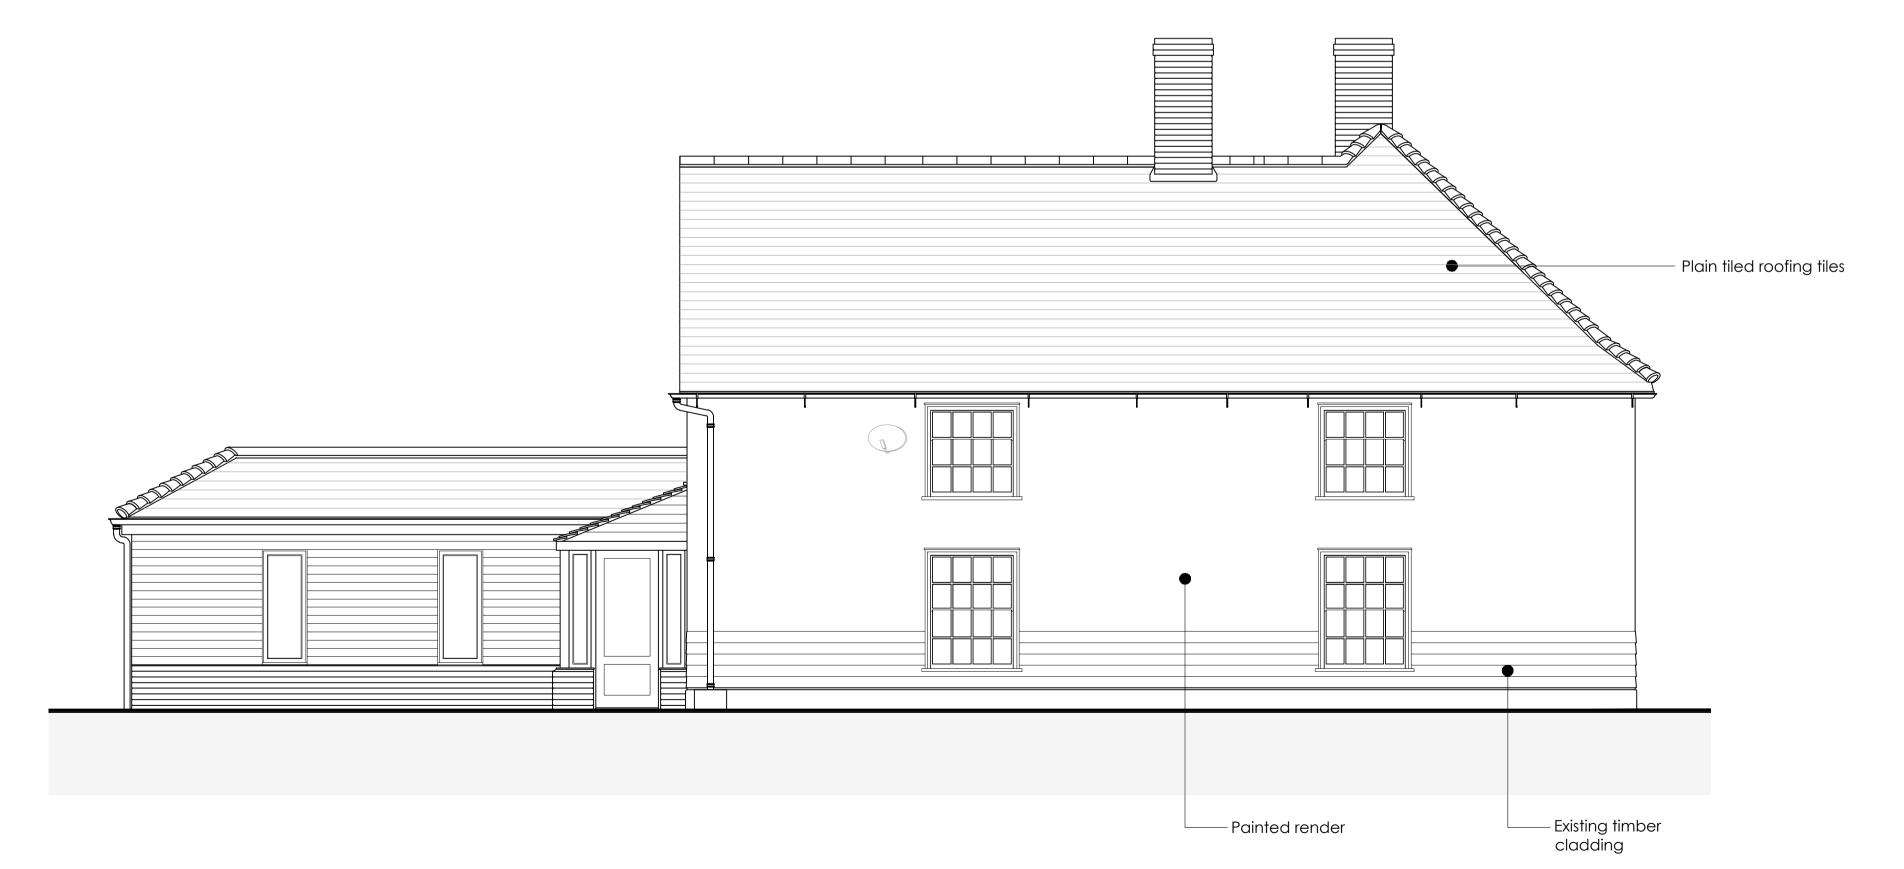

Existing link to care

Existing South-East (Side Elevation)

Scale 1:50



© THIS DRAWING IS A COPYRIGHT OF BARKER ASSOCIATES.

NOTES:
ALL LEVELS, ANGLES AND DIMENSIONS TO BE CHECKED

ON SITE PRIOR TO COMMENCEMENT OF WORKS.

THIS DRAWING IS TO BE READ IN CONJUNCTION WITH ALL RELEVANT STRUCTURAL ENGINEERS AND MECHANICAL AND ELECTRICAL ENGINEERS DRAWINGS, DETAILS AND SPECIFICATIONS.



45 SUMNERS FARM CLOSE

EXISTING ELEVATIONS

ARCHITECTURAL

1/50 @ A1 12/06/2023

HARLOW, ESSEX

CM19 5SL