


NOTES
 1. THIS DRAWING IS NOT TO BE SCALED
 2. ALL DIMENSIONS AND LEVELS TO BE CHECKED ON SITE PRIOR TO SETTING OUT OR MANUFACTURE. ANY DISCREPANCIES BETWEEN SITE, DRAWING OR SPECIFICATION TO BE REPORTED TO THE ARCHITECT IMMEDIATELY.
 3. THIS DRAWING IS THE COPYRIGHT OF IAN WYLIE ARCHITECTS AND SHALL NOT BE REPRODUCED WITHOUT PERMISSION.

NO.	REVISIONS	DATE	INITIAL
A	- PLANNING UPDATES	21/11/2023	DR

DEMOLITIONS
OVERLAY

PLANNING

BOUNDARY LINE

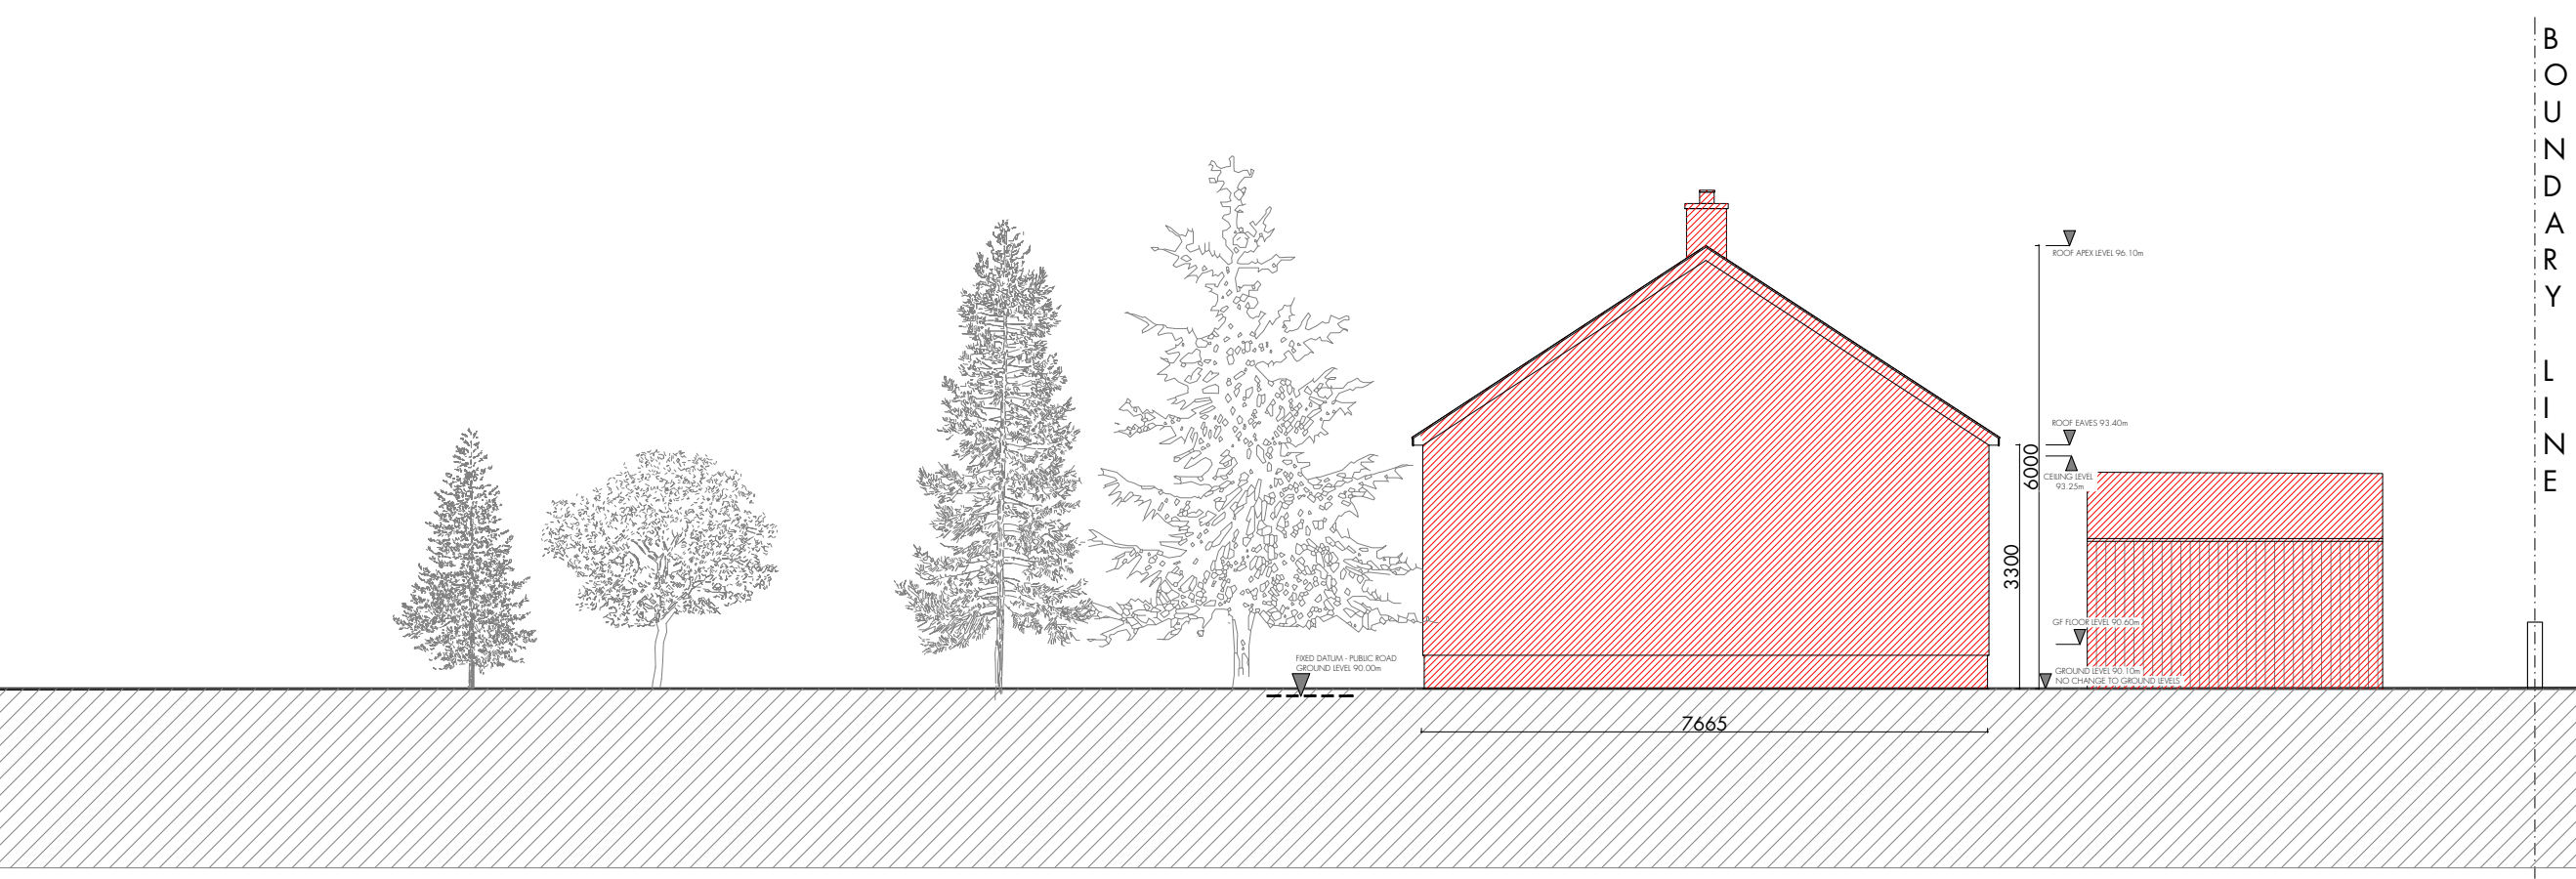

IAN WYLIE ARCHITECTS


17 NOTTINGHAM STREET LONDON W1U 5EW T: 020 7935 8885 E: info@ianwyliearchitects.com

Client

LINTON FARM PARTNERSHIP

Site
 LARCHWOOD COTTAGE, SAUCHEN
 ABERDEENSHIRE AB51 7JQ

Scale	Date	Drawn	Checked
1: 50 @ A1	10/23	ILW	ILW
1: 100 @ A3			

 

Drawing Title

EXISTING
 EAST ELEVATION WITH DEMOLITION LAYER

Drawing No. Revision

483 - IWA - EX - E - ZZ - 02 A