


NOTES:  
 1. THIS DRAWING IS NOT TO BE SCALED  
 2. ALL DIMENSIONS AND LEVELS TO BE CHECKED ON SITE PRIOR TO SETTING OUT OR MANUFACTURE. ANY DISCREPANCIES BETWEEN SITE, DRAWING OR SPECIFICATION TO BE REPORTED TO THE ARCHITECT IMMEDIATELY  
 3. THIS DRAWING IS THE COPYRIGHT OF IAN WYLIE ARCHITECTS AND SHALL NOT BE REPRODUCED WITHOUT PERMISSION.

NO.	REVISIONS	DATE	INITIAL
A.	PLANNING UPDATE	21/11/2023	ILW

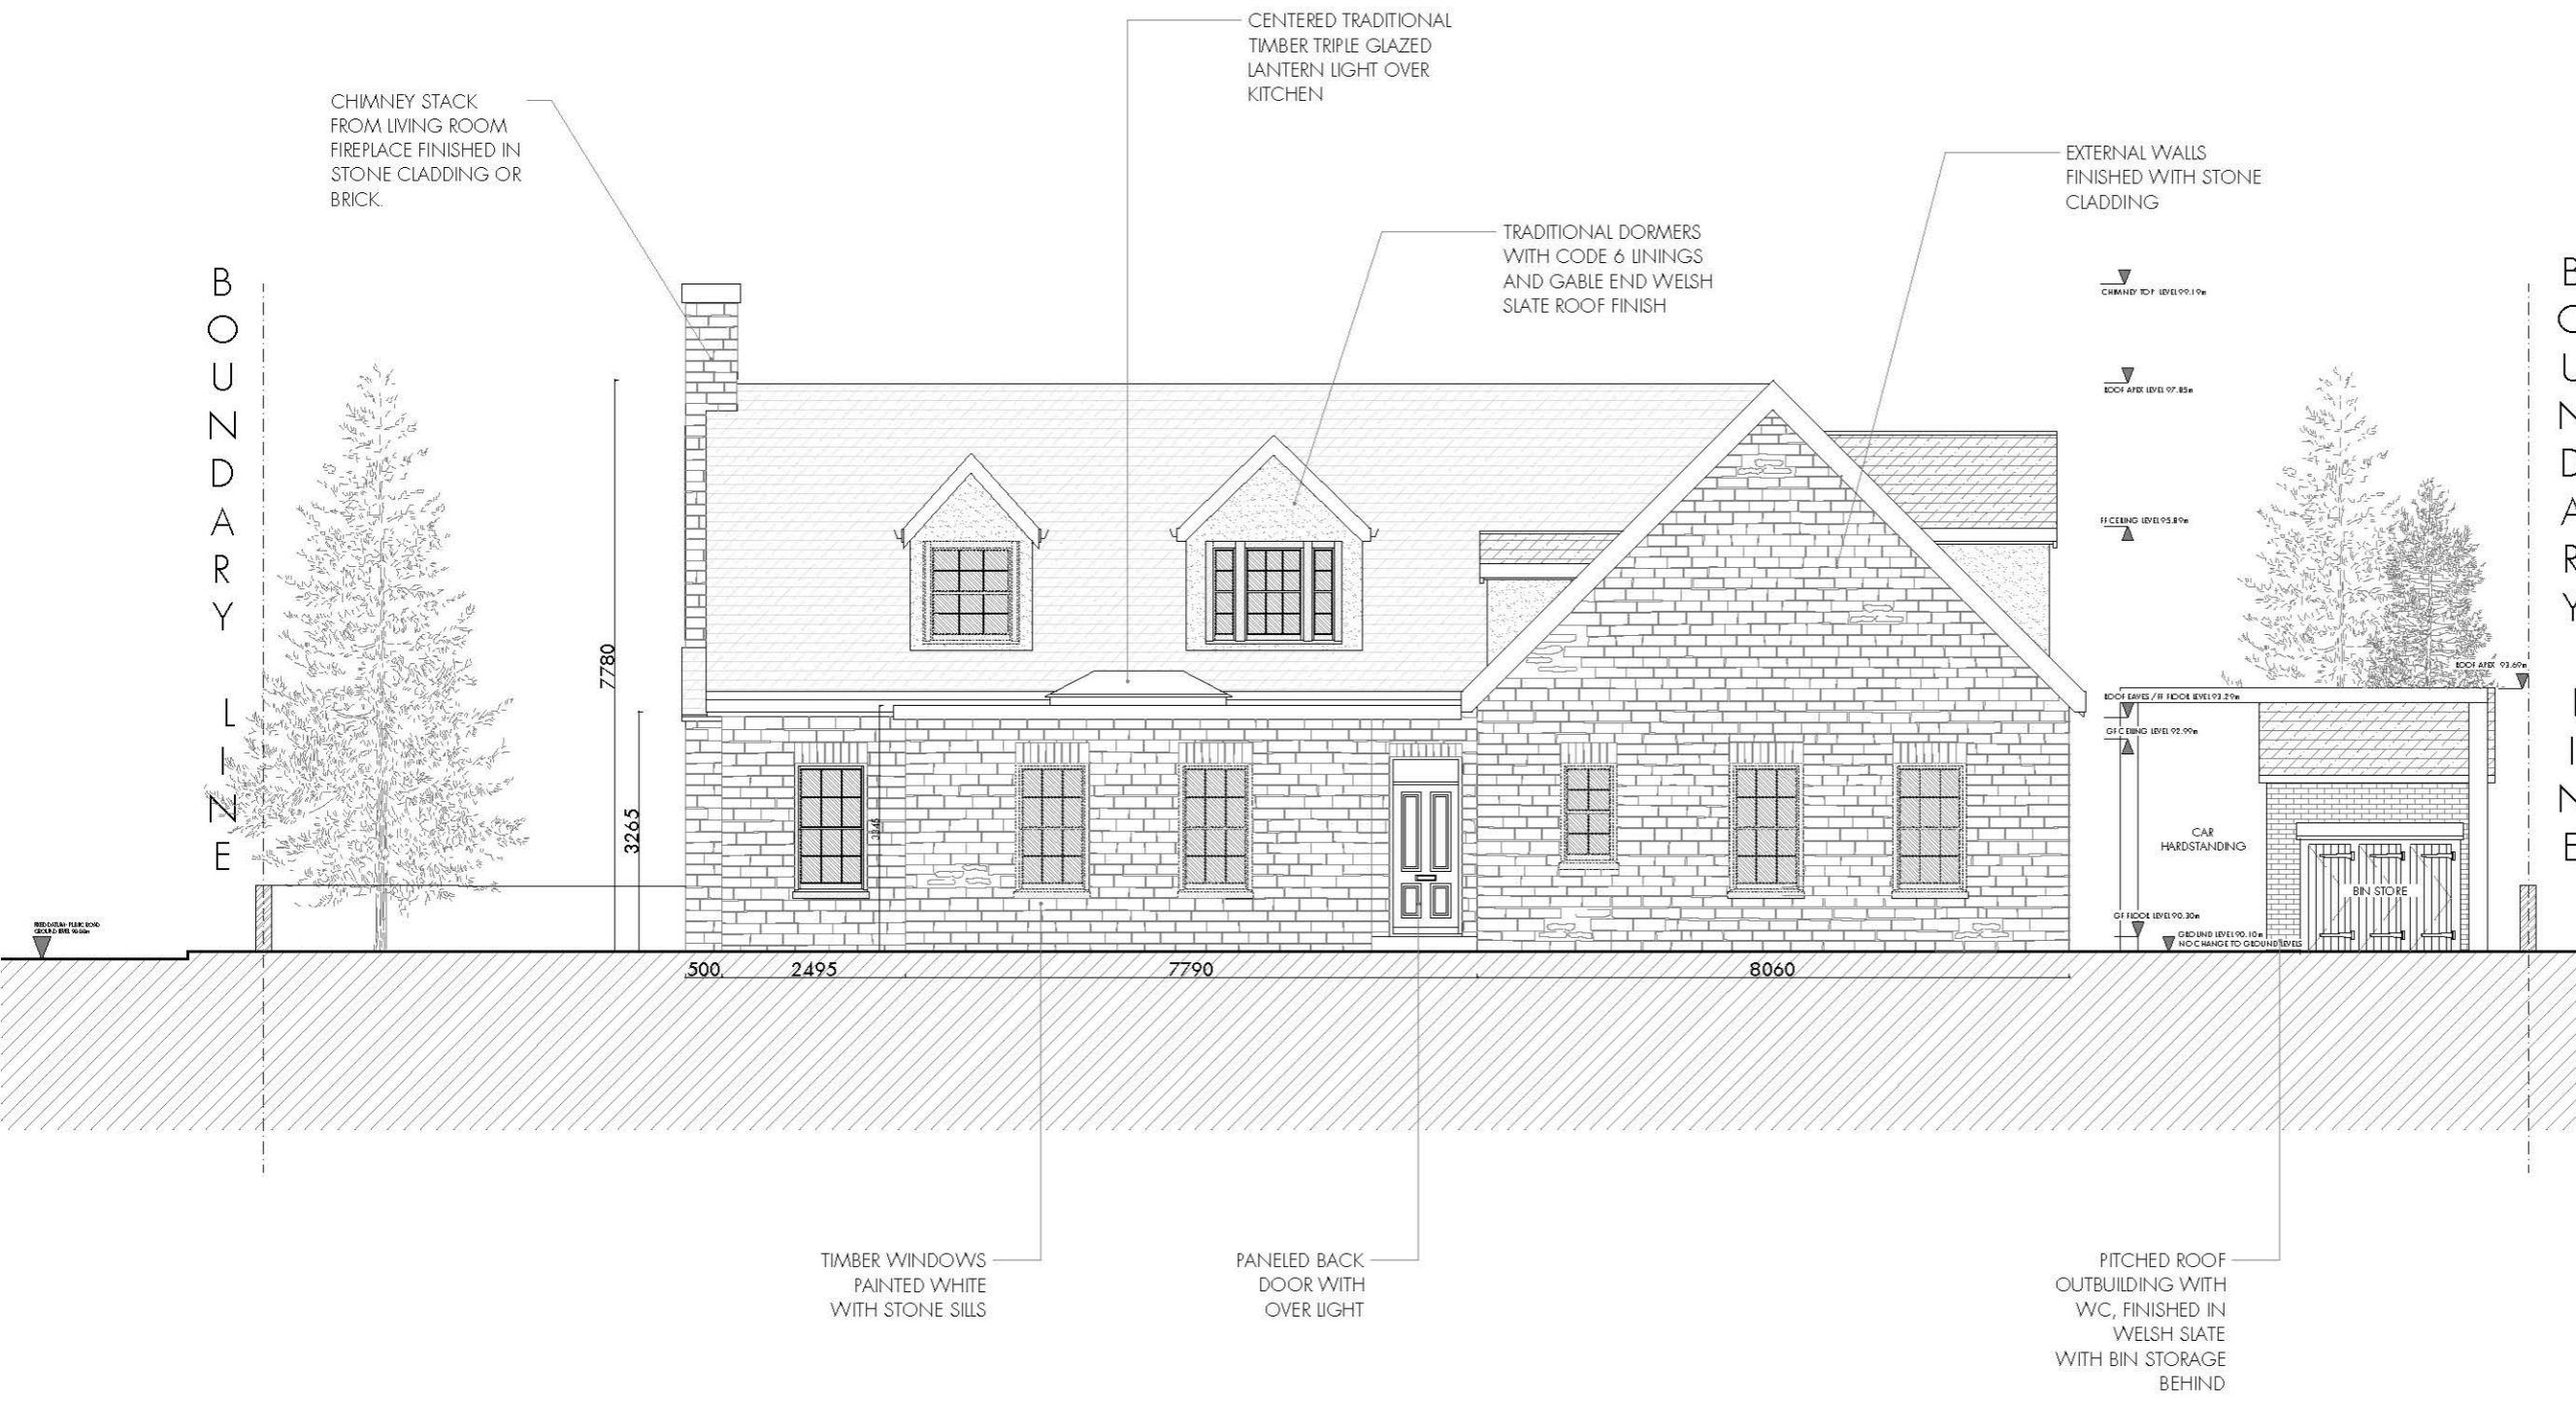

PLANNING

IAN WYLIE ARCHITECTS

17 NOTTINGHAM STREET LONDON W1U 5EW T: 020 7935 8885 E: info@ianwyliearchitects.com

Client  
 LINTON FARM PARTNERSHIP

Site  
 LARCHWOOD COTTAGE, SAUCHEN ABERDEENSHIRE AB51 7JQ

Scale	Date	Drawn	Checked
1: 50 @ A1	10/23	ILW	ILW
1: 100 @ A3			



Drawing Title  
**PROPOSED NORTH ELEVATION**

Drawing No. 483 - IWA - E - ZZ - 03 Revision A