





REAR

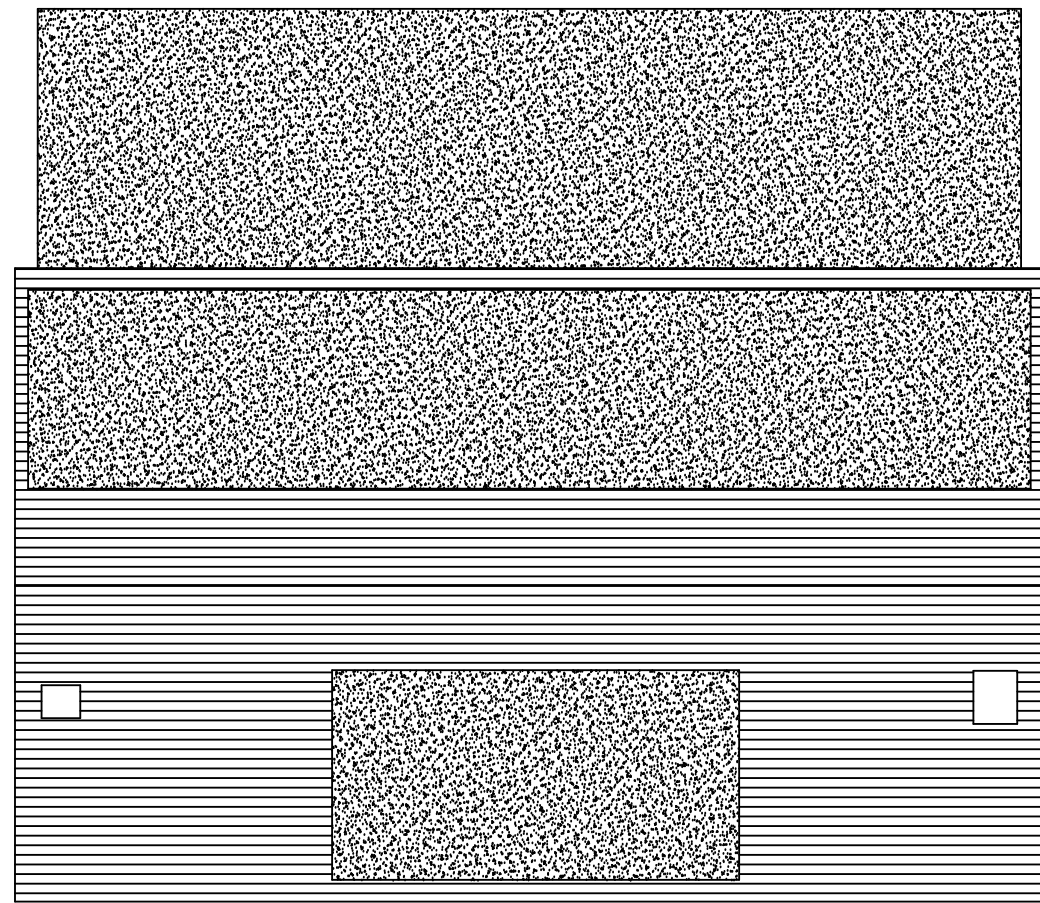

FRONT

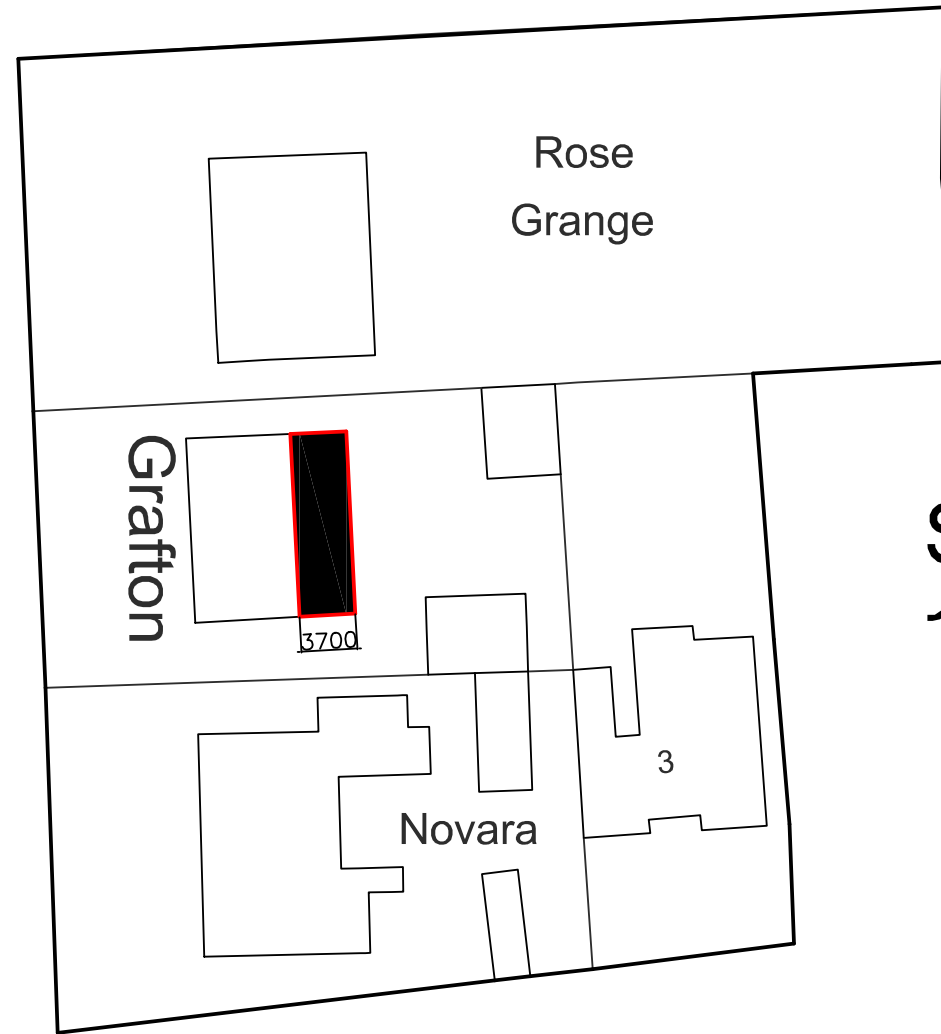

SITE PLAN  
1:500

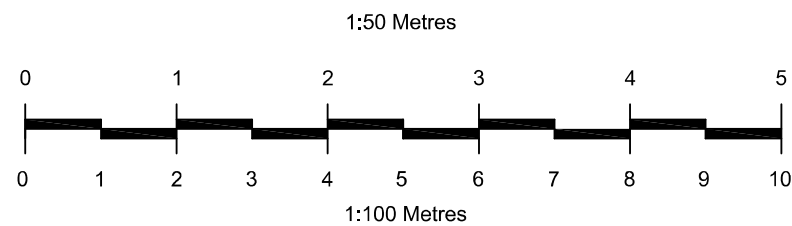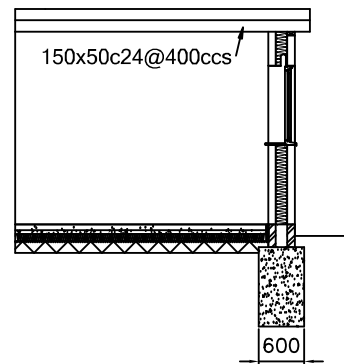

PROJECT  
SINGLE STOREY REAR EXTENSION  
GRAFTON HIGH ROAD  
LANGDON HILLS  
ESSEX SS16 6HP  
DRAWING:  
PROPOSED

SCALE: 1:100, 1:500@A3 DATE: NOVEMBER 2023

DRAWING NO: 104 REV. NO: 0

REVISION	REASON	DATE

THIS DRAWING IS A COPYRIGHT  
All dimensions to be checked on site or in the workshop before work commences. Only figured dimensions to be worked to. If in doubt, ask.