




Existing East Elevation
1 : 100

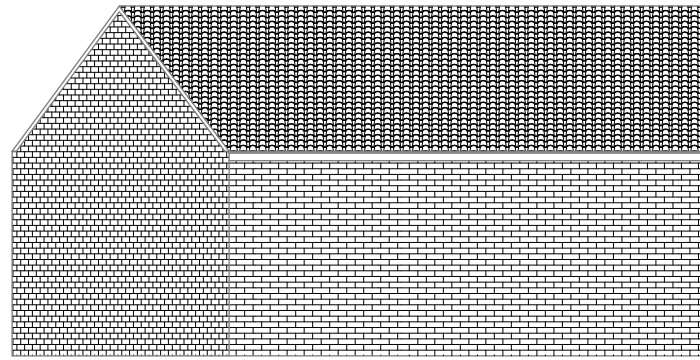


Existing North Elevation
1 : 100

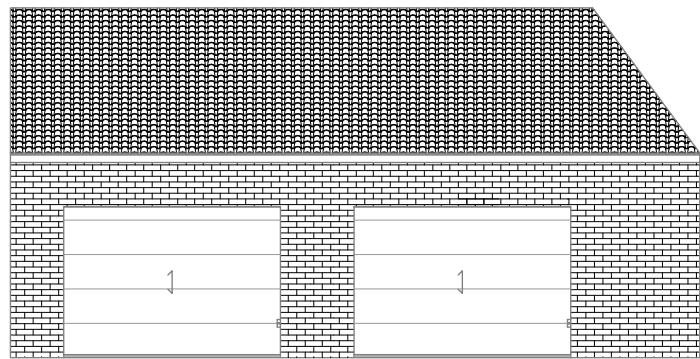


Existing South Elevation
1 : 100

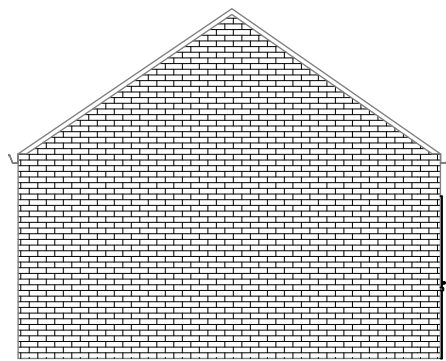


Existing West Elevation
1 : 100

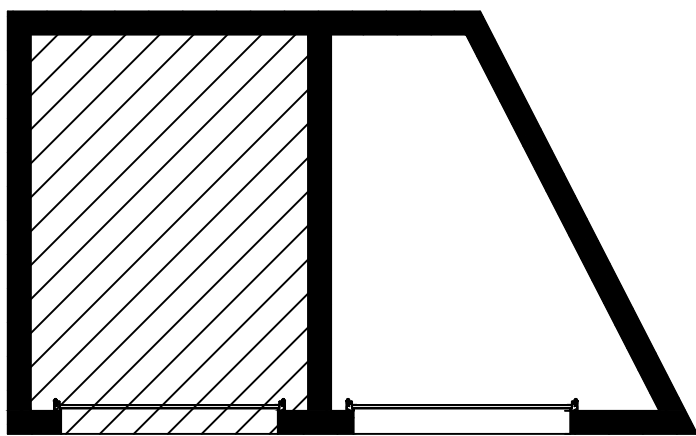

Existing Ground Floor Plan
1 : 100

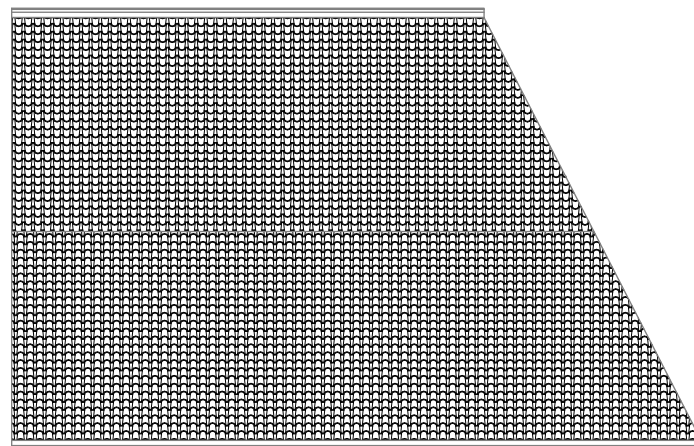

Existing Site Plan
1 : 100

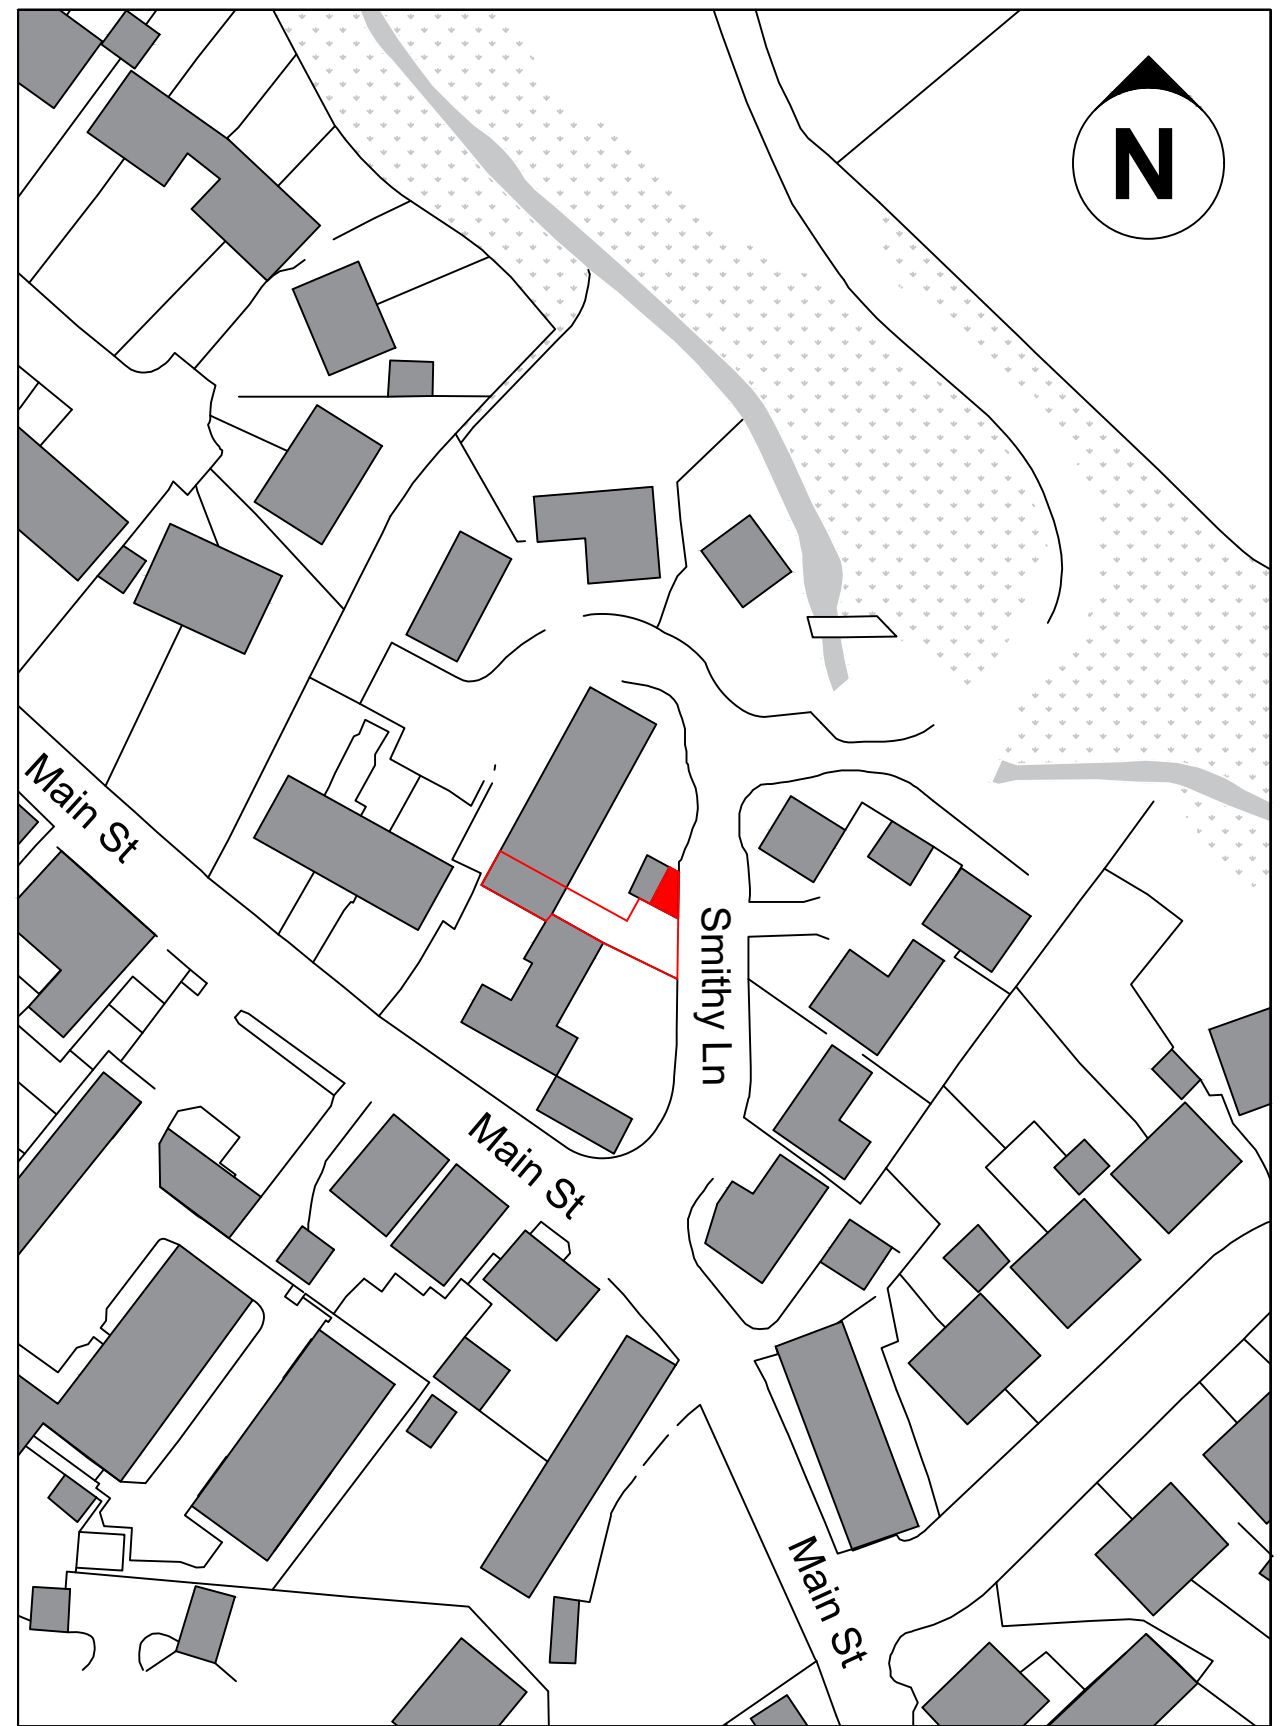

Location Plan

1 : 1000

PROJECT The Smithy Shed Refurb	CLIENT Kate Inman		
	Date 13/10/2023	Project number 1	Scale (@ A3) A.S.
SHEET Existing Floor Plans and Elevations	DRAWING NUMBER A100		
	Drawn by Lewis Inman	Checked by Lewis Inman	