





Proposed Ground Floor Plan
1 : 100

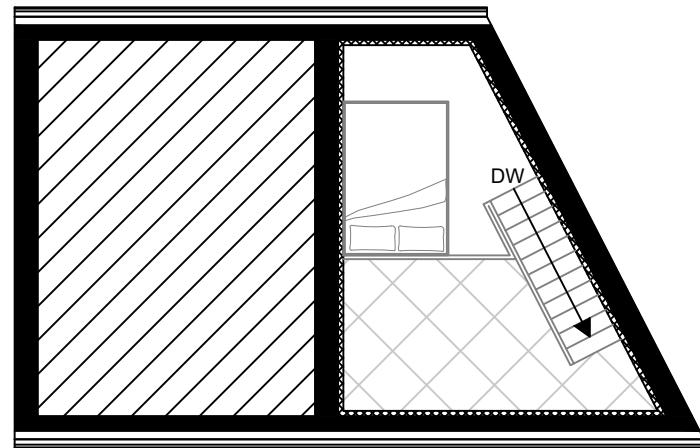

Proposed Mezzanine Plan
1 : 100

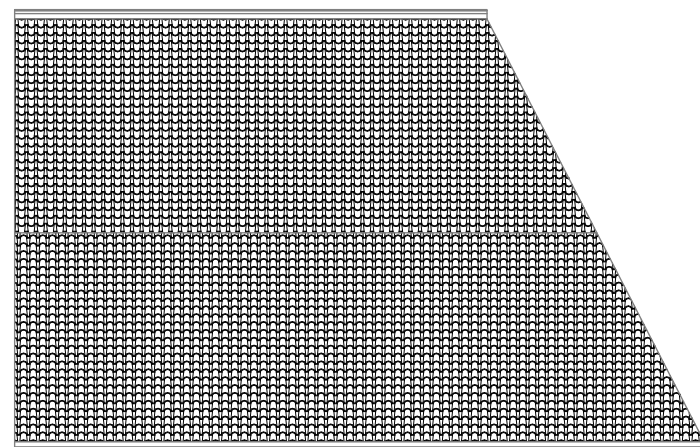

Proposed Site Plan
1 : 100

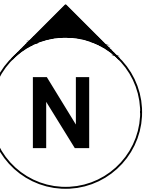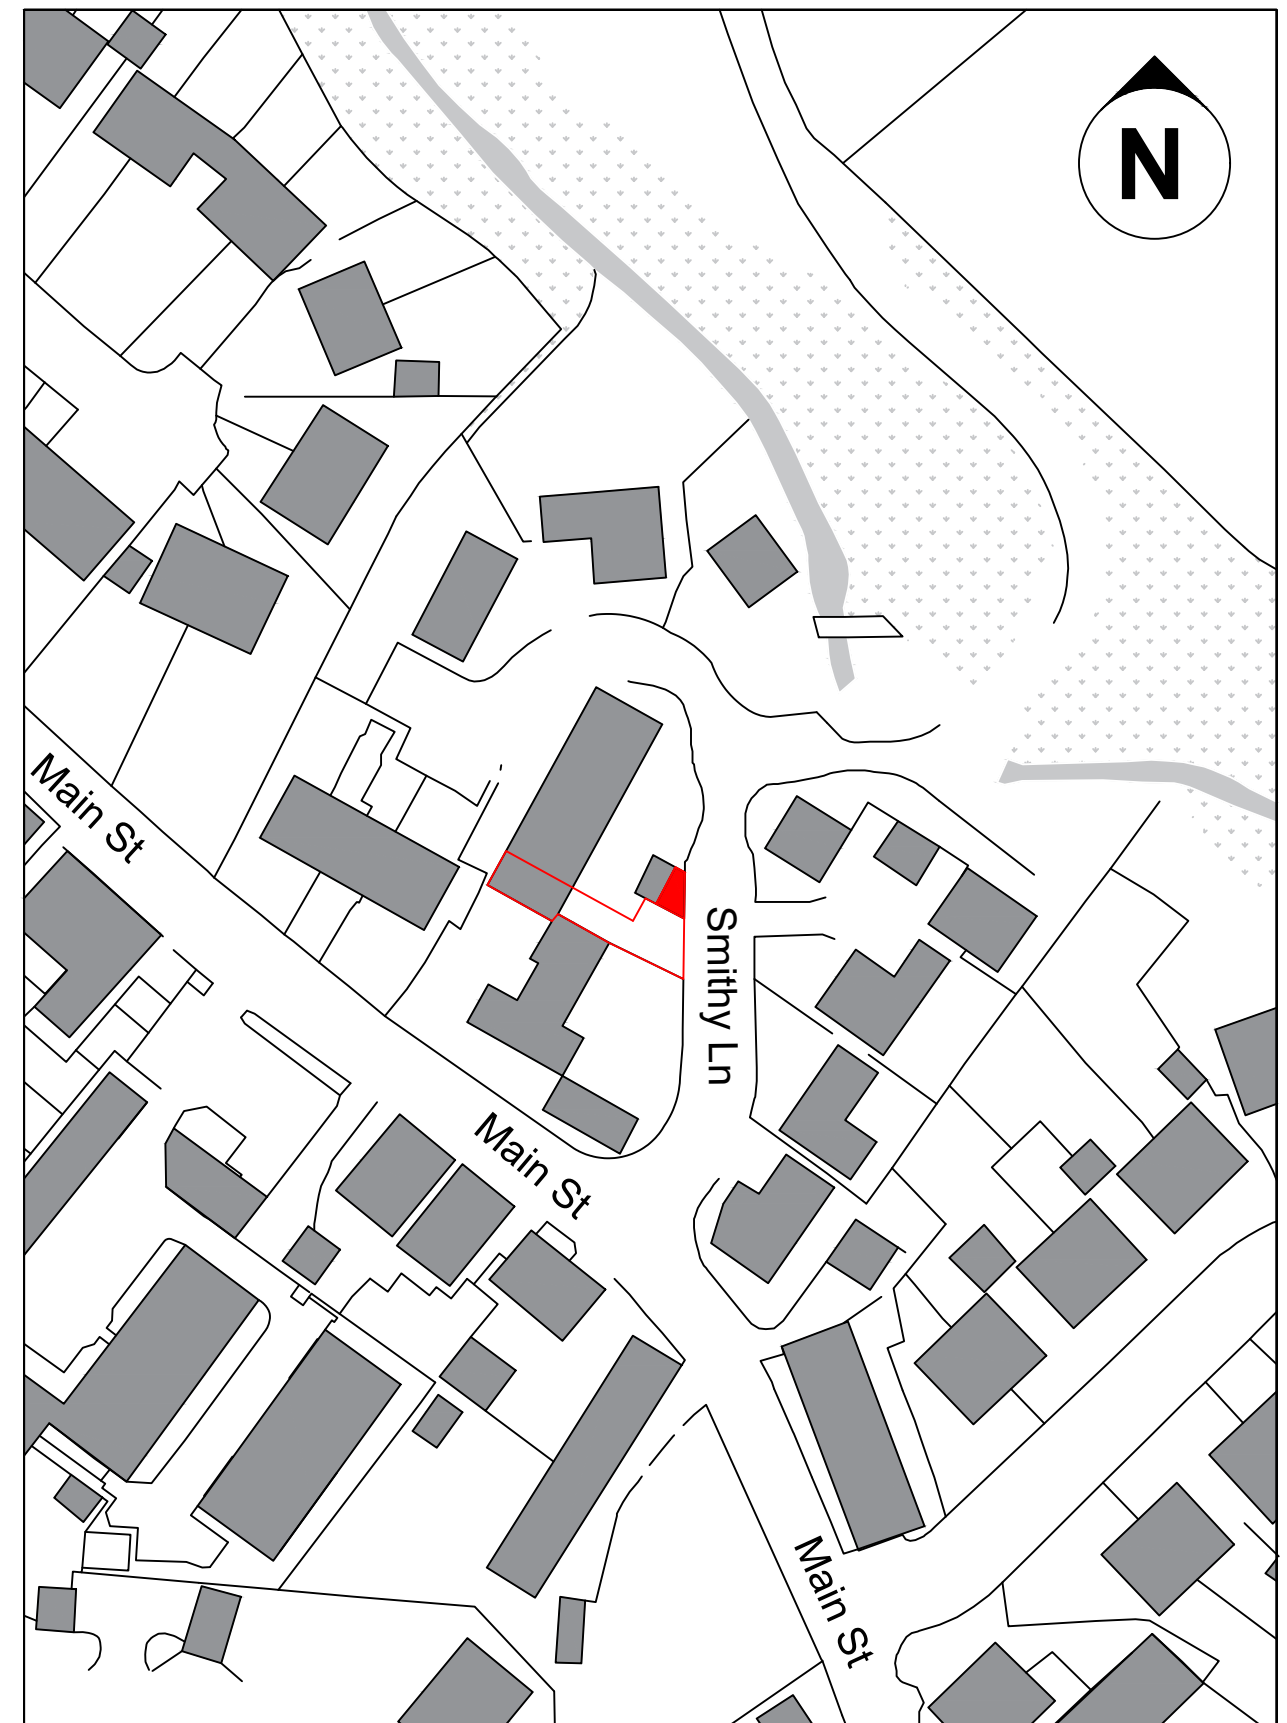

Location Plan
1 : 1000

PROJECT	CLIENT		
The Smithy Shed Refurb	Kate Inman		
SHEET	Date	Project number	Scale (@ A3)
	13/10/2023	1	A.S.
Proposed Floor Plans	Drawn by	DRAWING NUMBER	
	Lewis Inman	A102	
	Checked by		
	Lewis Inman		