




Proposed East Elevation
1 : 100

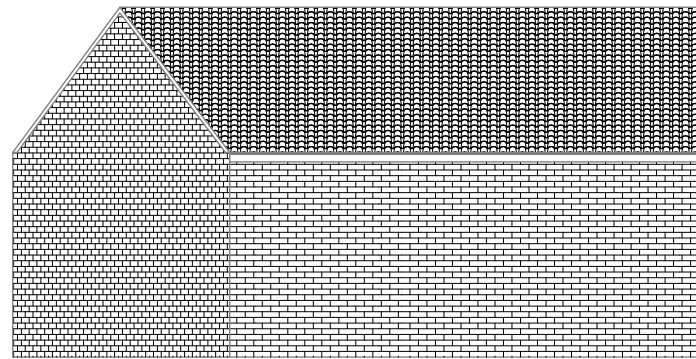

Proposed North Elevation
1 : 100

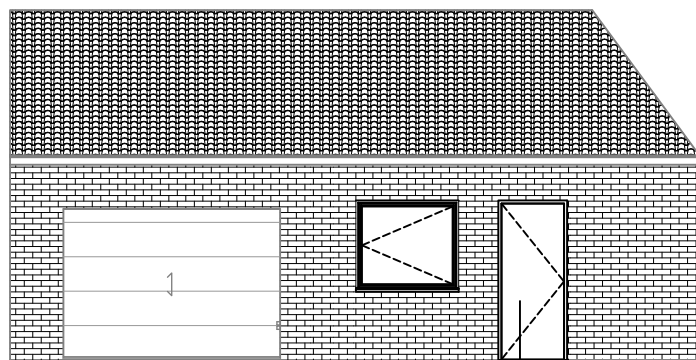


Proposed South Elevation
1 : 100

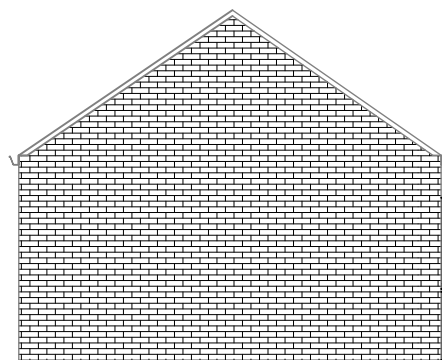

Proposed West Elevation
1 : 100

Garage door replaced with glazed window and timber door.
Void filled with course natural stone to match existing facade.

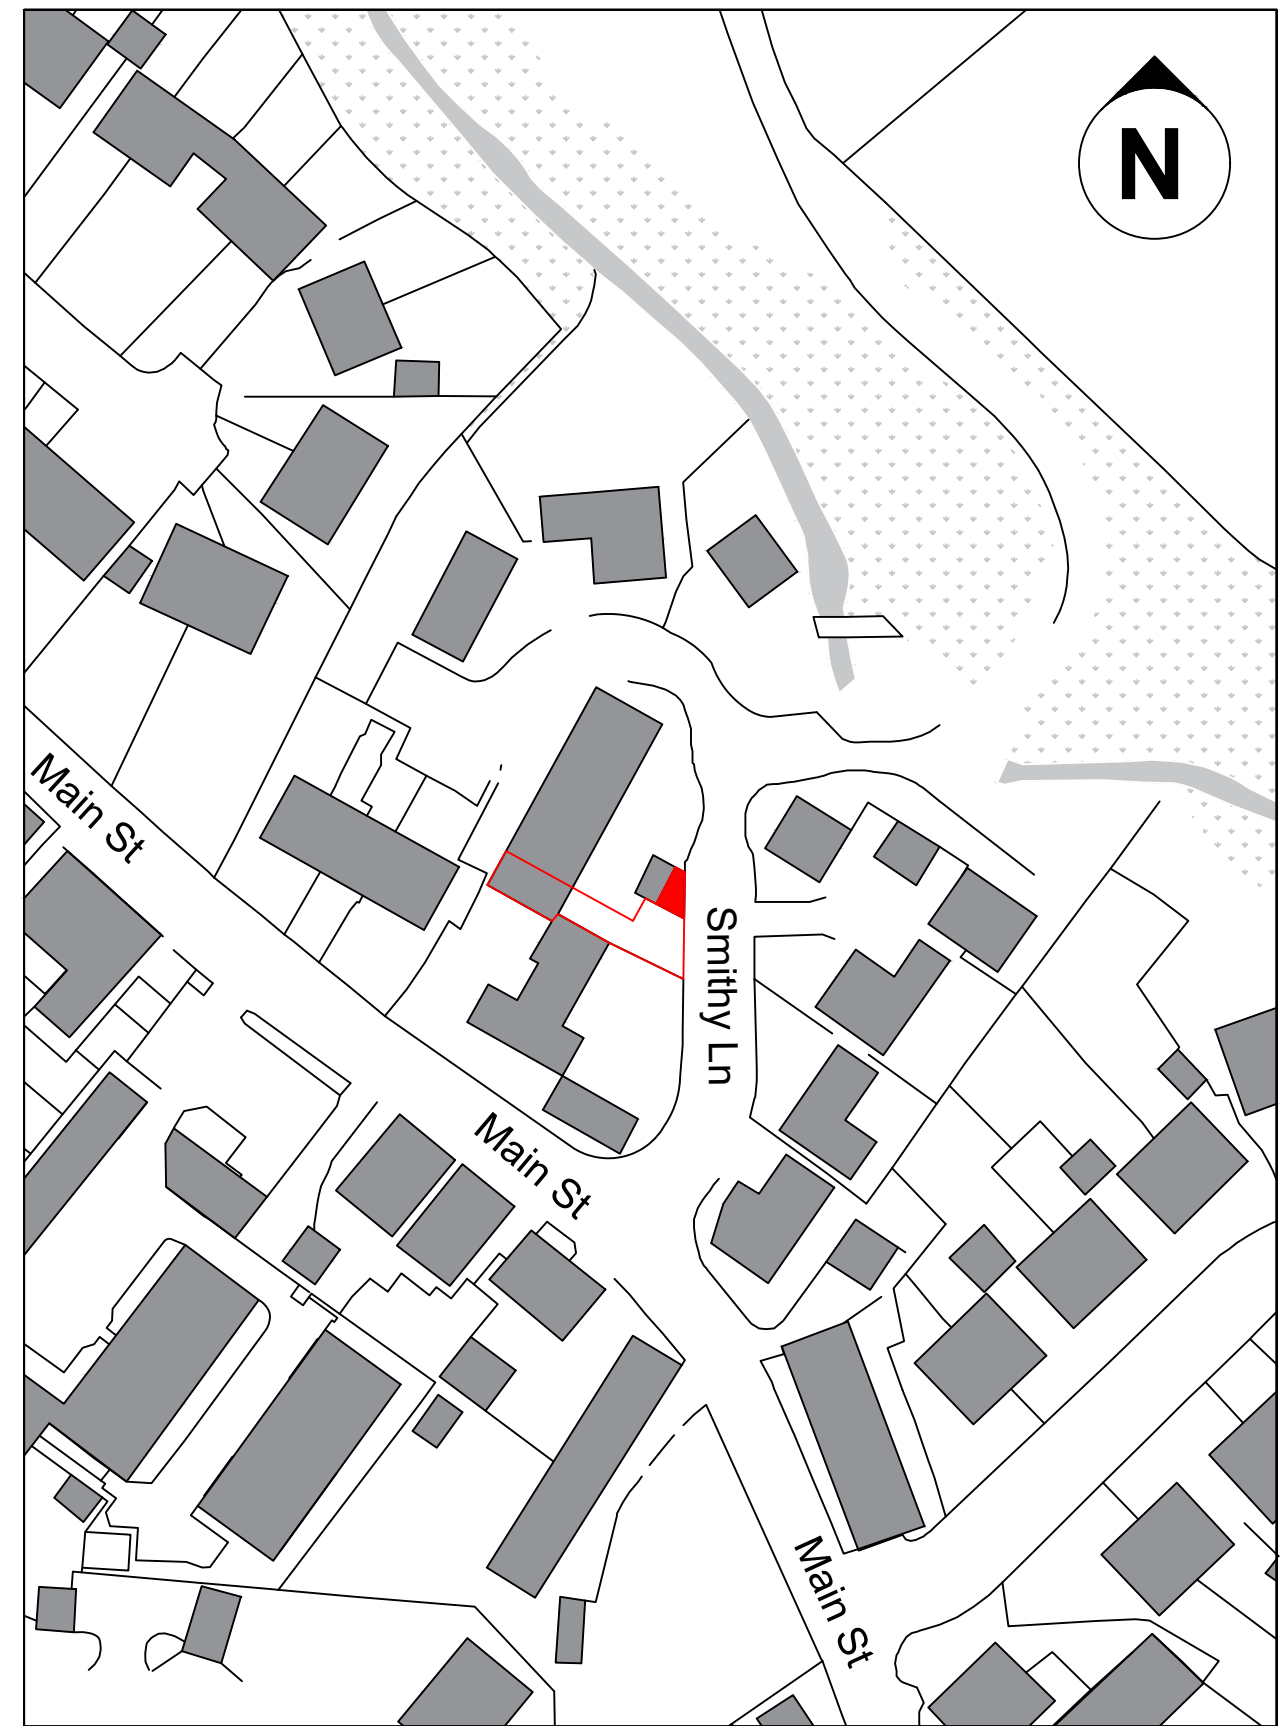

Location Plan

1 : 1000

PROJECT	CLIENT Kate Inman		
	Date 13/10/2023	Project number 1	Scale (@ A3) A.S.
SHEET	DRAWING NUMBER		
	Proposed Elevations		A101
	Drawn by Lewis Inman	Checked by Lewis Inman	