



BACK ELEVATION

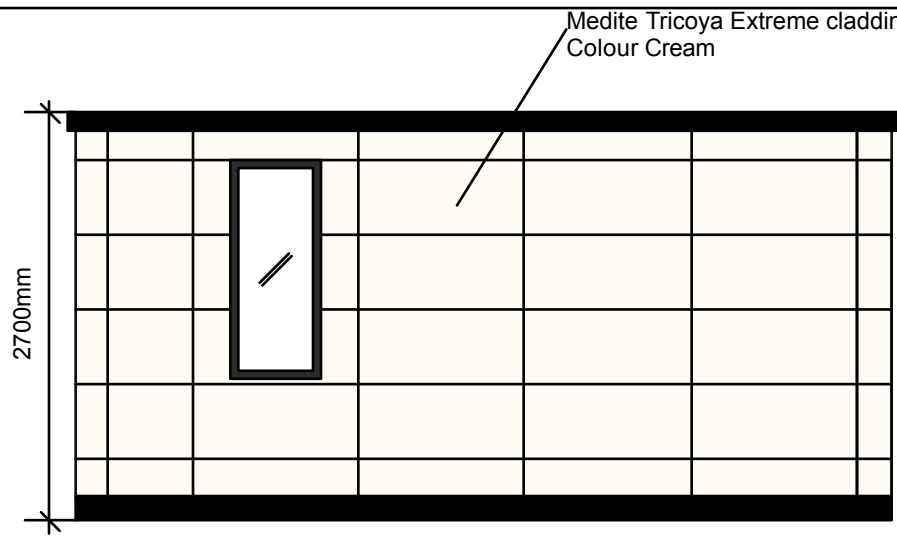


RH ELEVATION

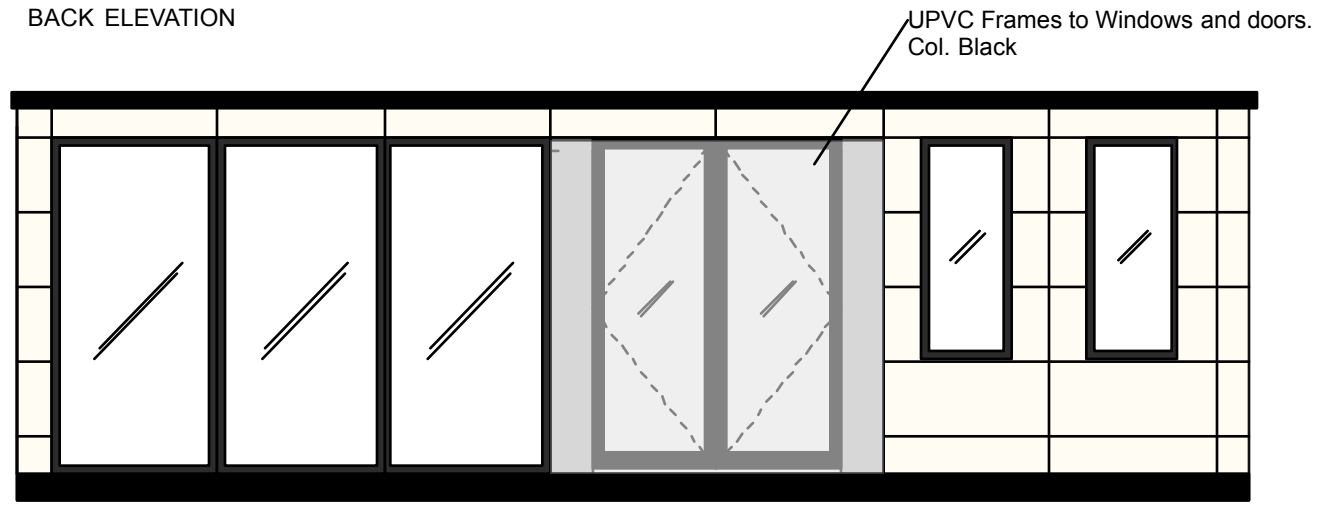


FRONT ELEVATION


8114mm

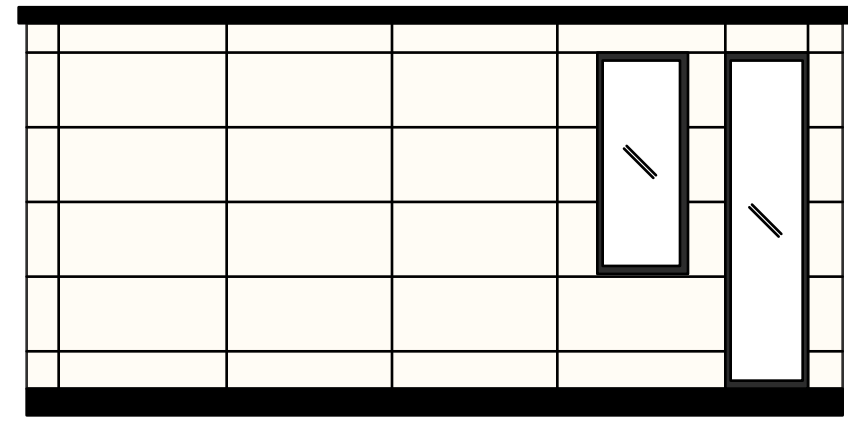

LH ELEVATION

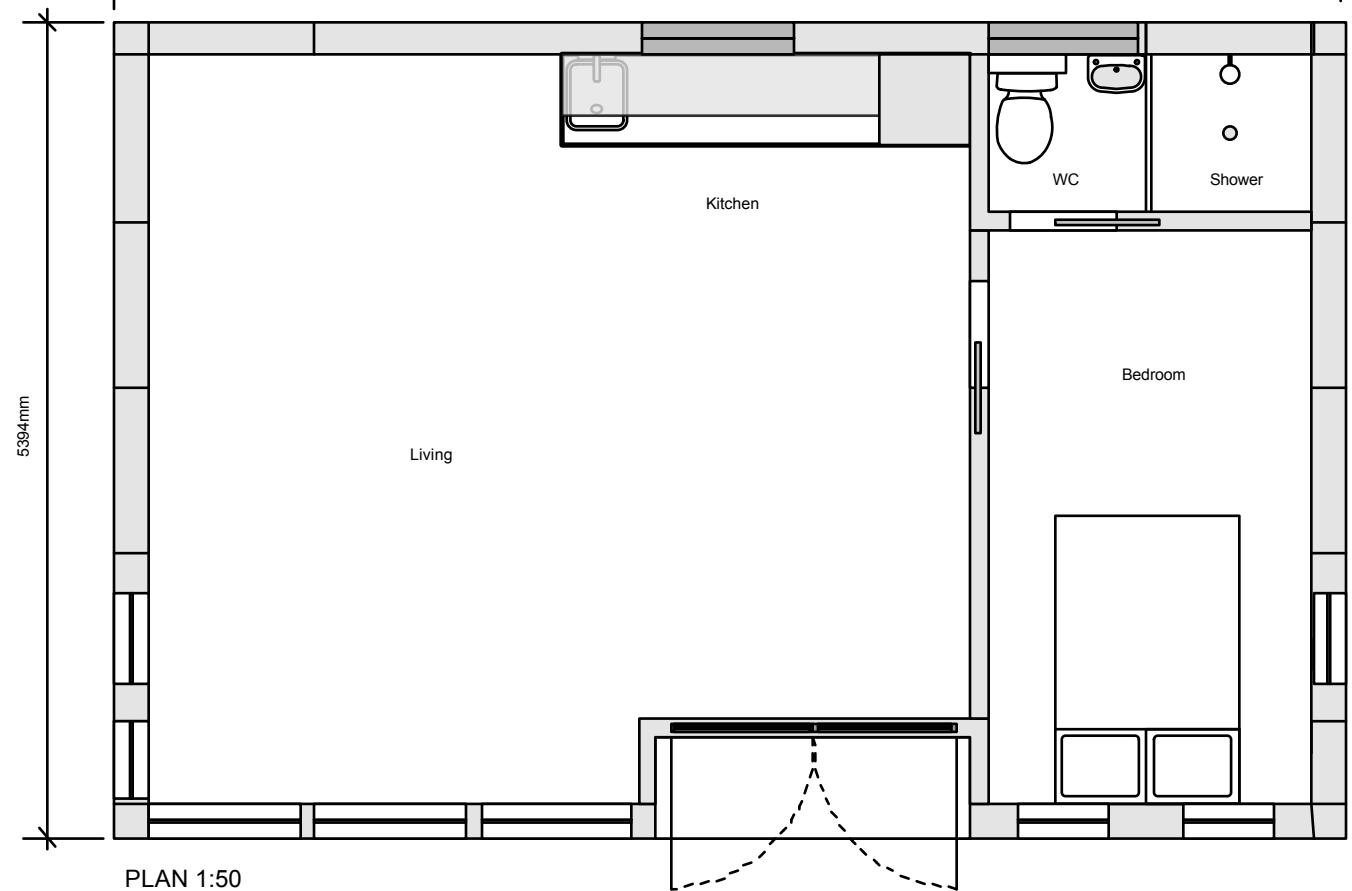

PLAN 1:50

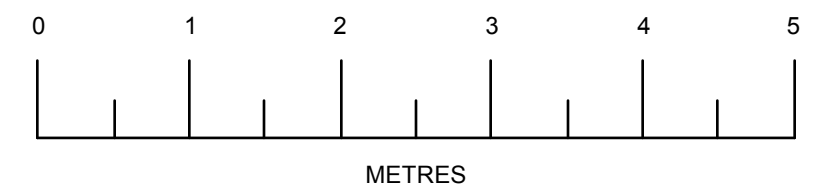

Revisions	
A	
B	
C	
D	
E	
F	
G	

Client: G X Modules
 Unit 9
 Four Wheel Drive
 Rougham
 IP30 9ND

Project: Annexa 745

Drawing Number: 995607_03

Title: PLAN & ELEVATIONS

Stage: PROPOSED

Drawn: JG Checked:XX Date: 30-05-2023

Scale: 1:50 @ A3 REV: