


Rev.	Date	Details

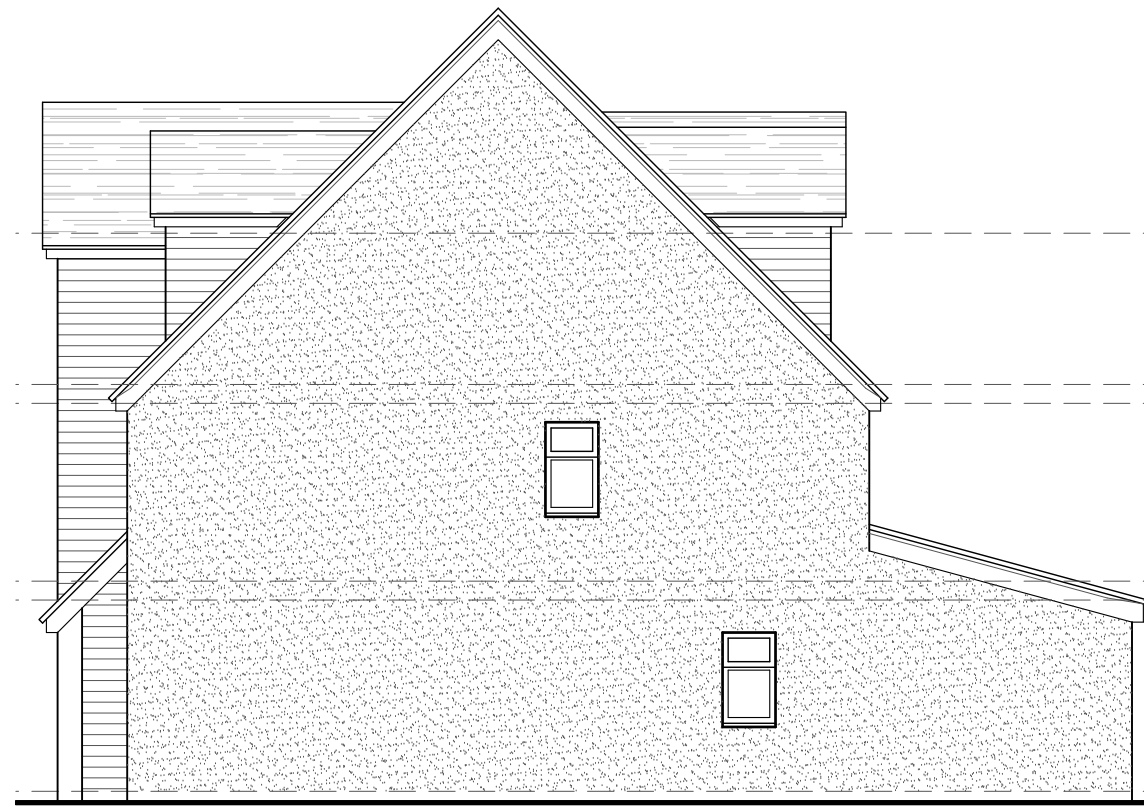

Proposed Drive Side Elevation




Proposed Rear Elevation

2619

10504

5304

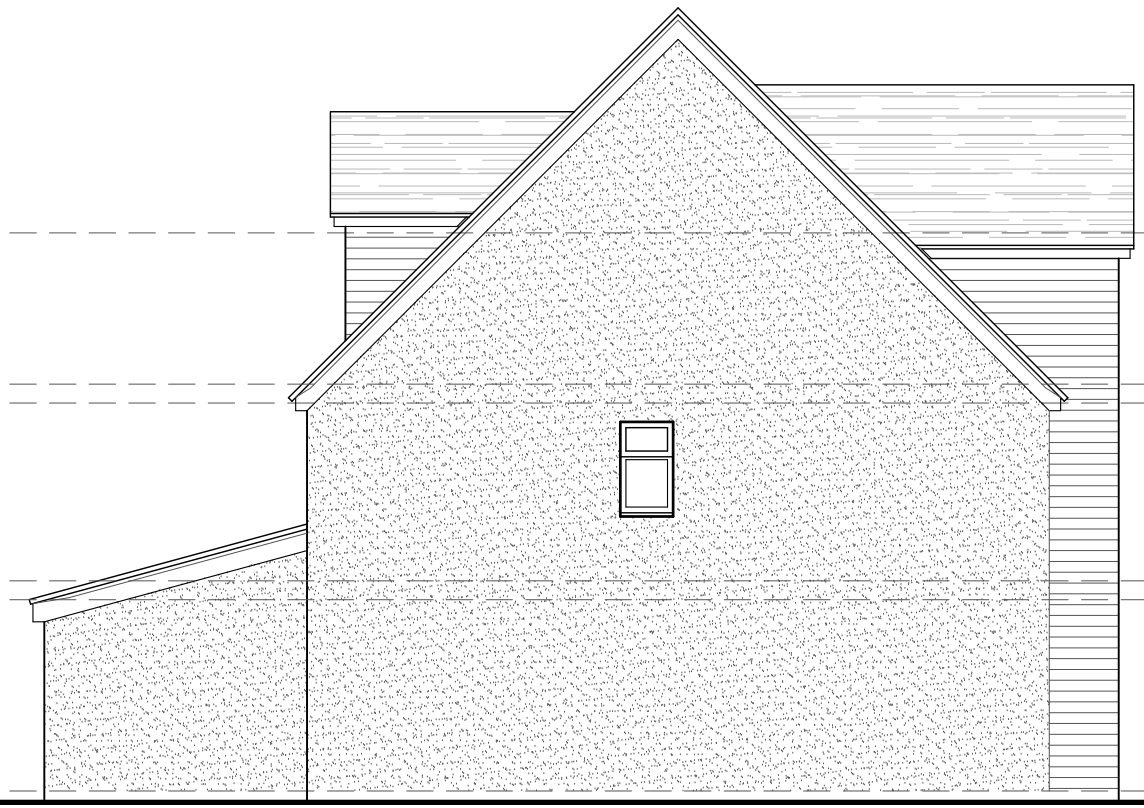

Proposed Boundary Side Elevation



Proposed Front Elevation

Alan Currall
ALAN J. CURRALL Ltd
 Architectural Services
 35 Woodland Ave-Barton Seagrave
 Kettering-Northants-NN15 6QW
 Tel: 07590 563823
 alancurrall@gmail.com
 www.alancurrall.co.uk

Job Title
57 Kirby Road
Gretton
Corby
NN17 3DB

Scale: 1:100 @A3 Date: 01/08/23

Drawing Title:
Proposed Elevations

Drawing No.
657-02 Revision -

DRAWING TO BE SCALED FOR PLANNING PURPOSES ONLY.
 ALL DIMENSIONS TO BE VERIFIED ON SITE.
 ALL DRAWINGS ARE THE COPYRIGHT OF ALAN J. CURRALL LTD.

