

Proposed Side Elevation

Proposed Side Elevation

White PVCU joinery



Proposed Rear Elevation

Proposed Front Elevation

Grey fibreglass flat roofs

Red clay pantiles to match existing

Red facing brick to match existing

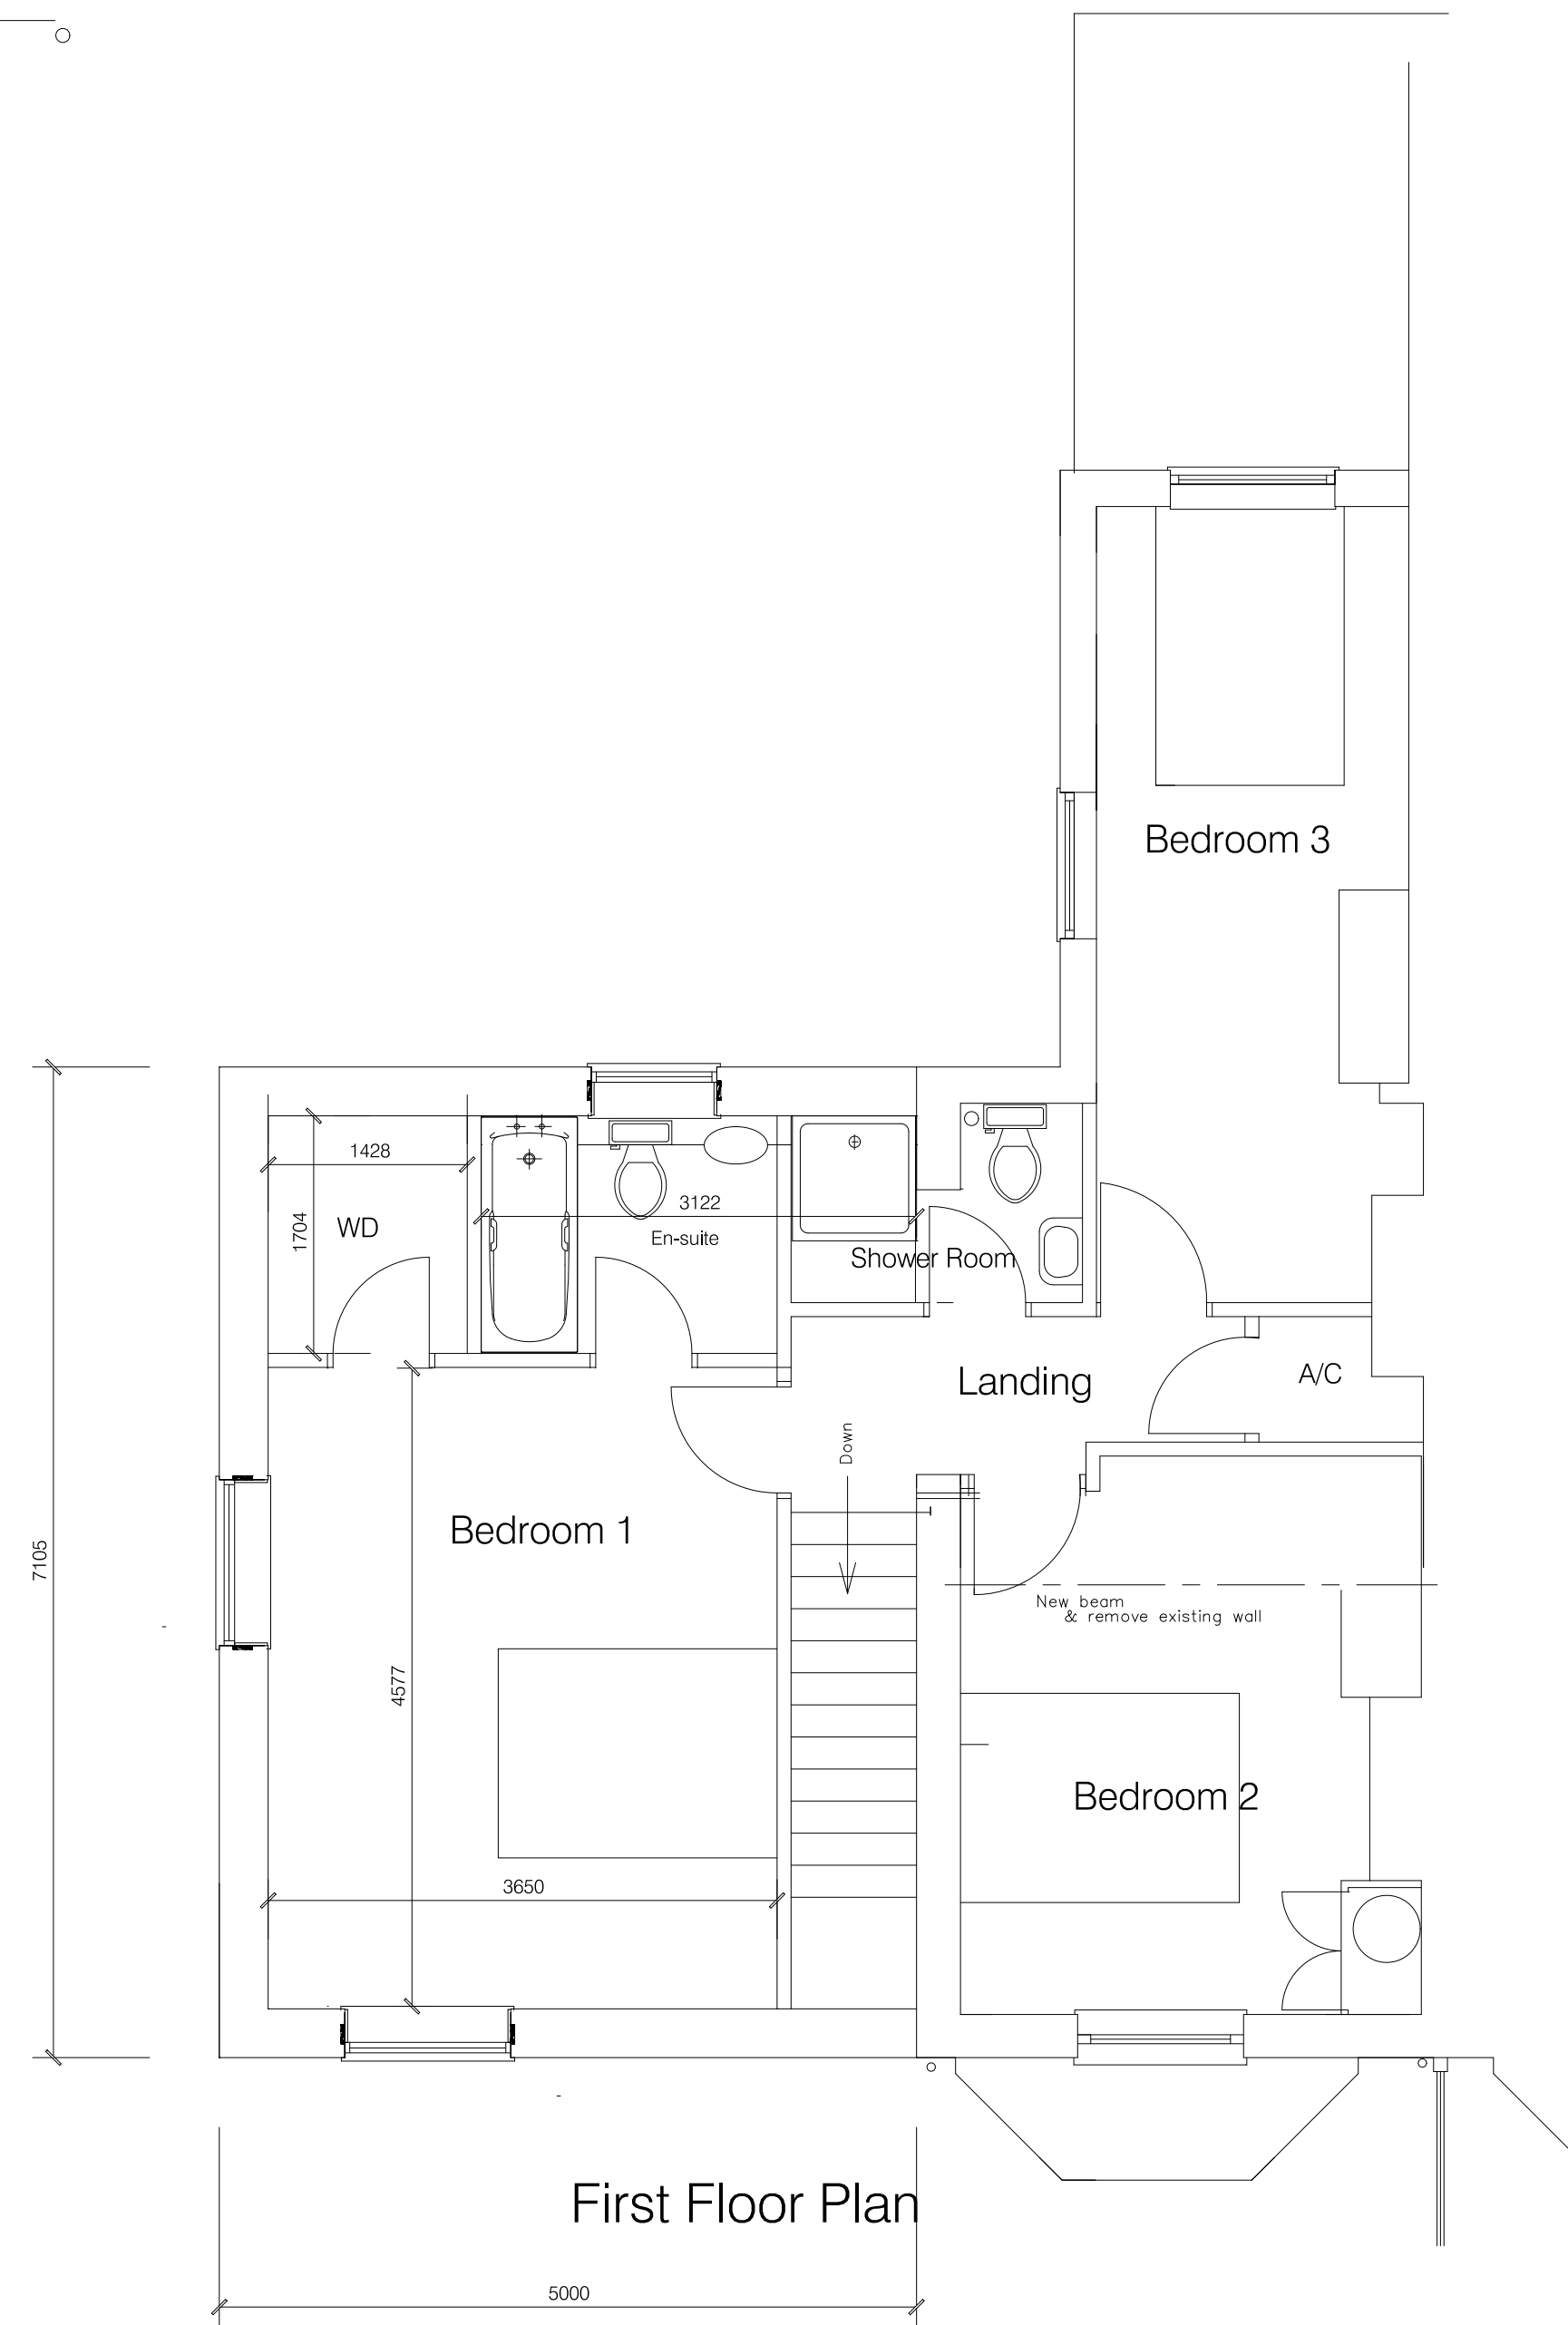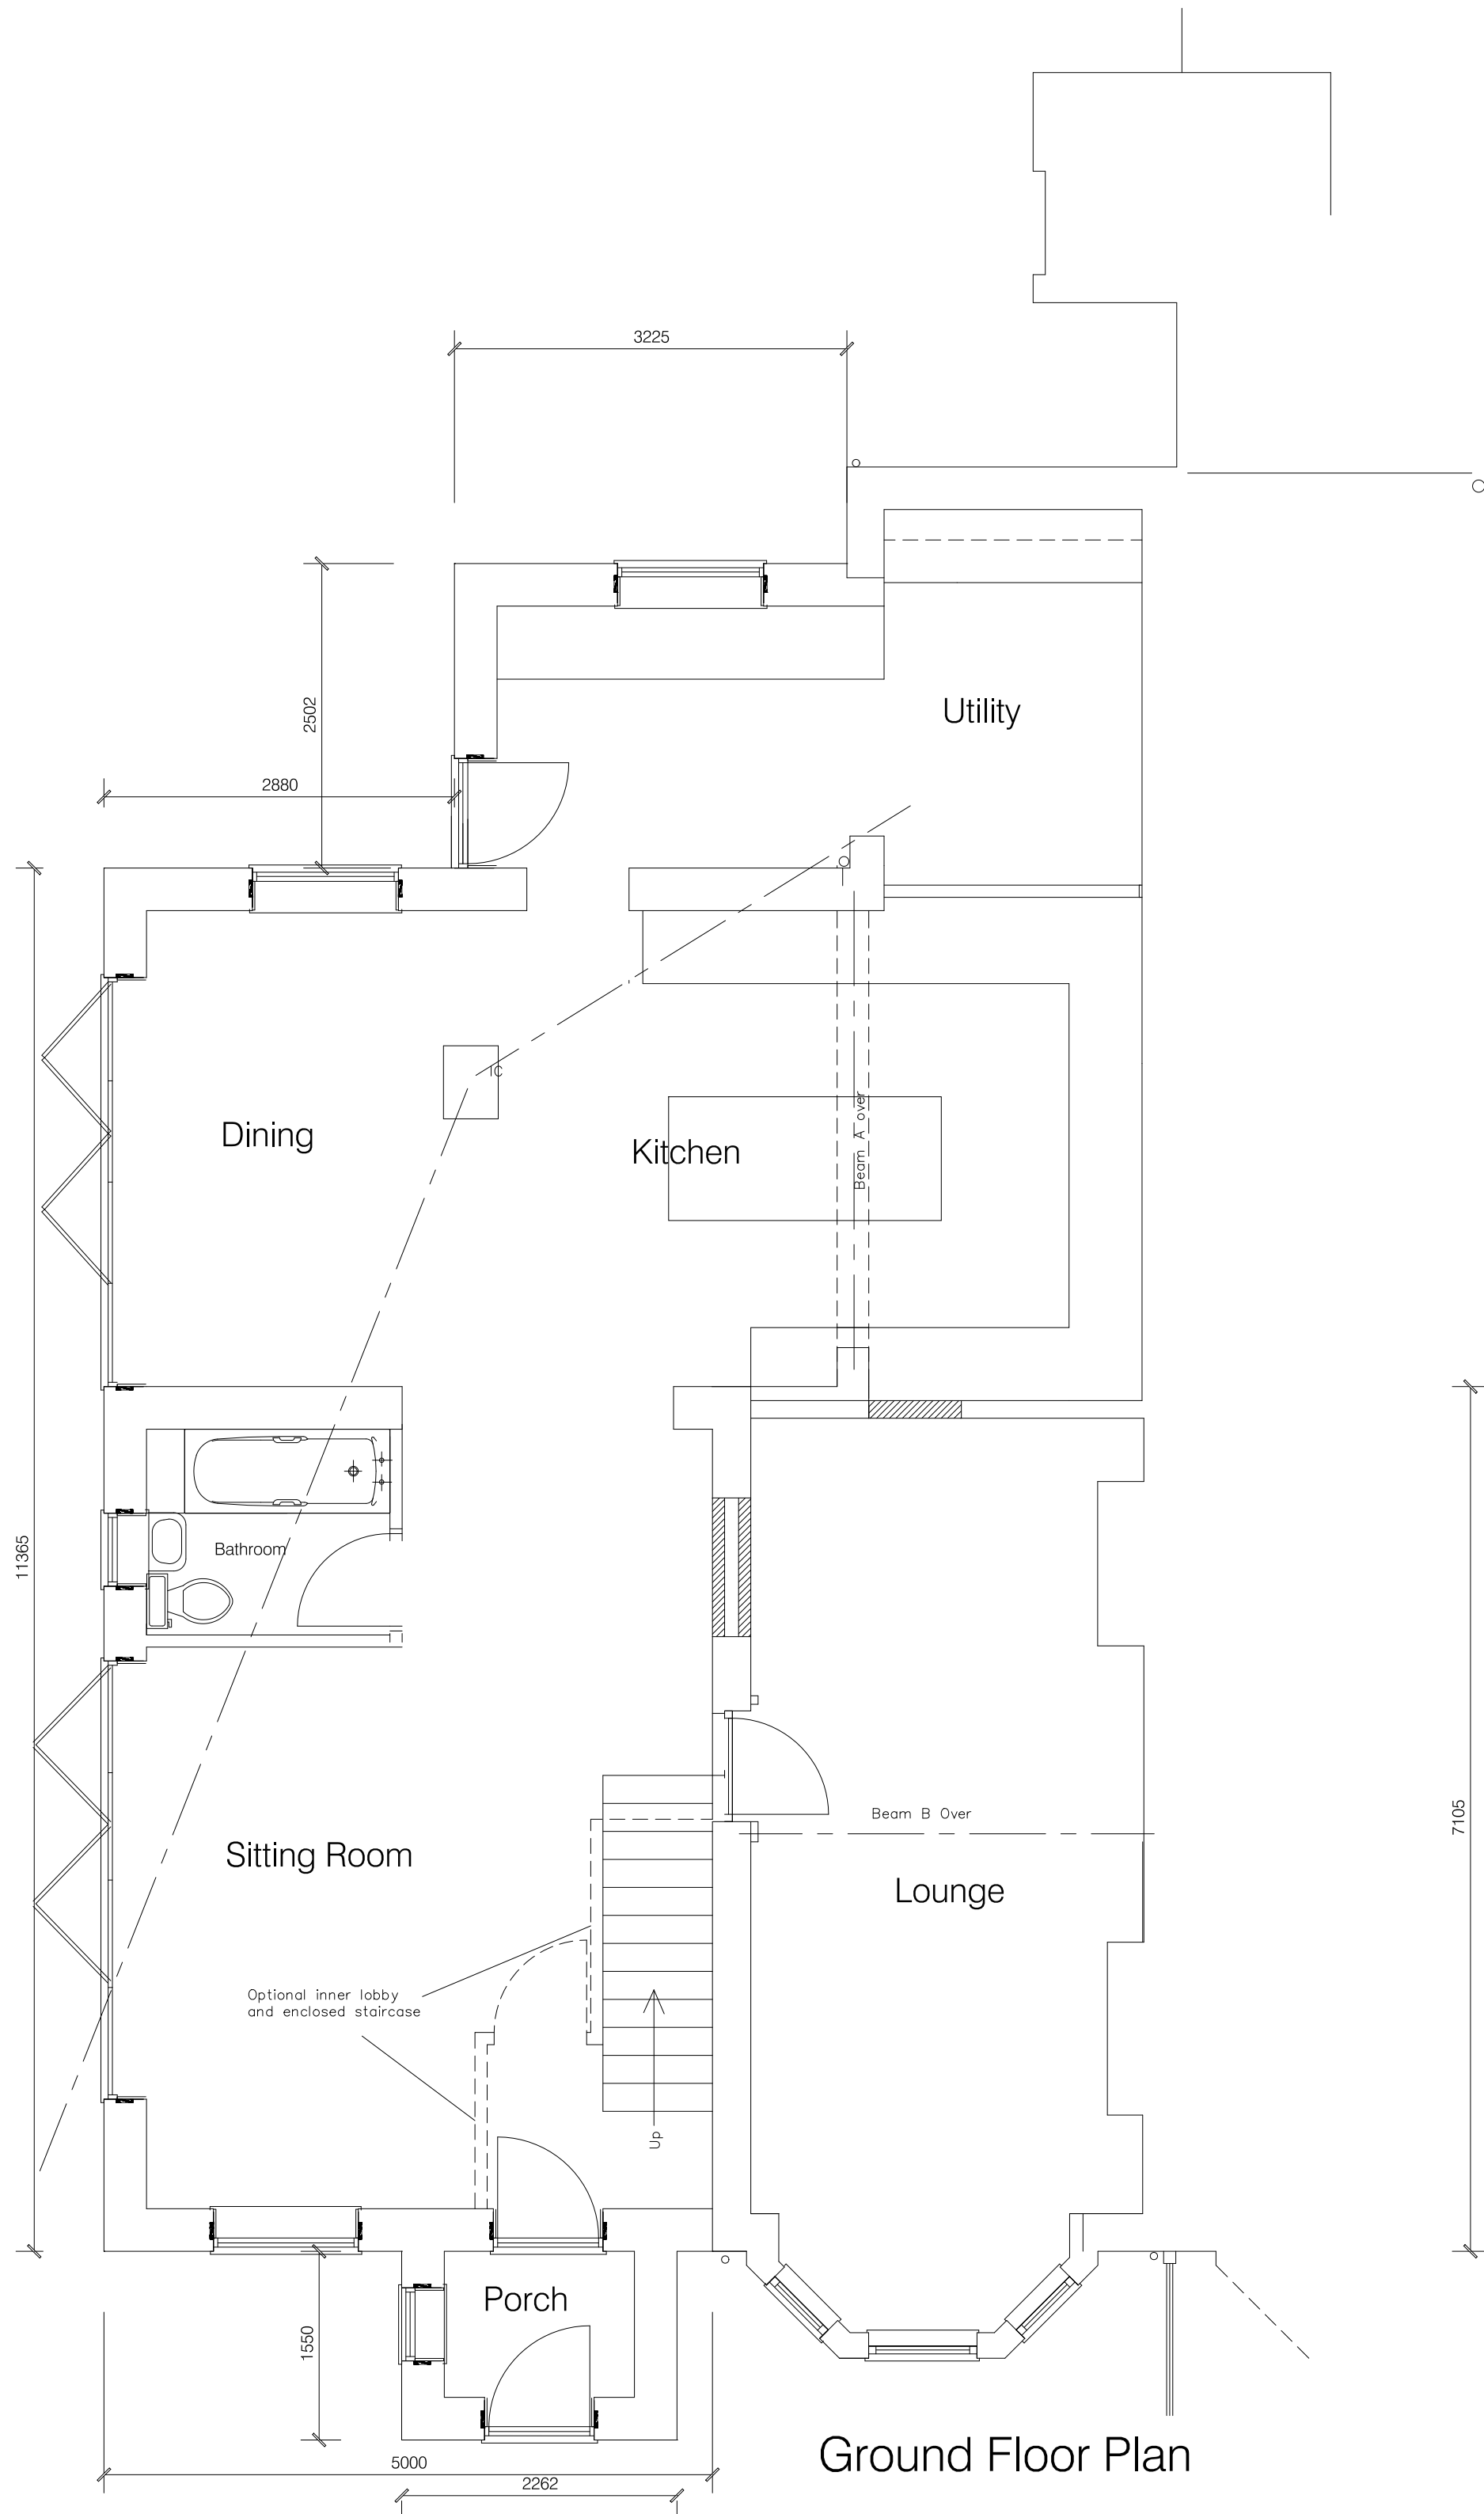

Copyright © 2018 P.H.Design & Planning Ltd. All Rights Reserved

Proposed Extension to  
 The Cottage Norwich Road  
 Smallburgh  
 For Samaskanda Chinniah

Scale 1:50 & 1:100

Date Oct 2023

Job No. 5528/B

design & planning Ltd.

32, VICARAGE STREET, NORTH WALSHAM,  
 NORFOLK, NR289DQ  
 Telephone North Walsham 01692 1406112 & 404819

