


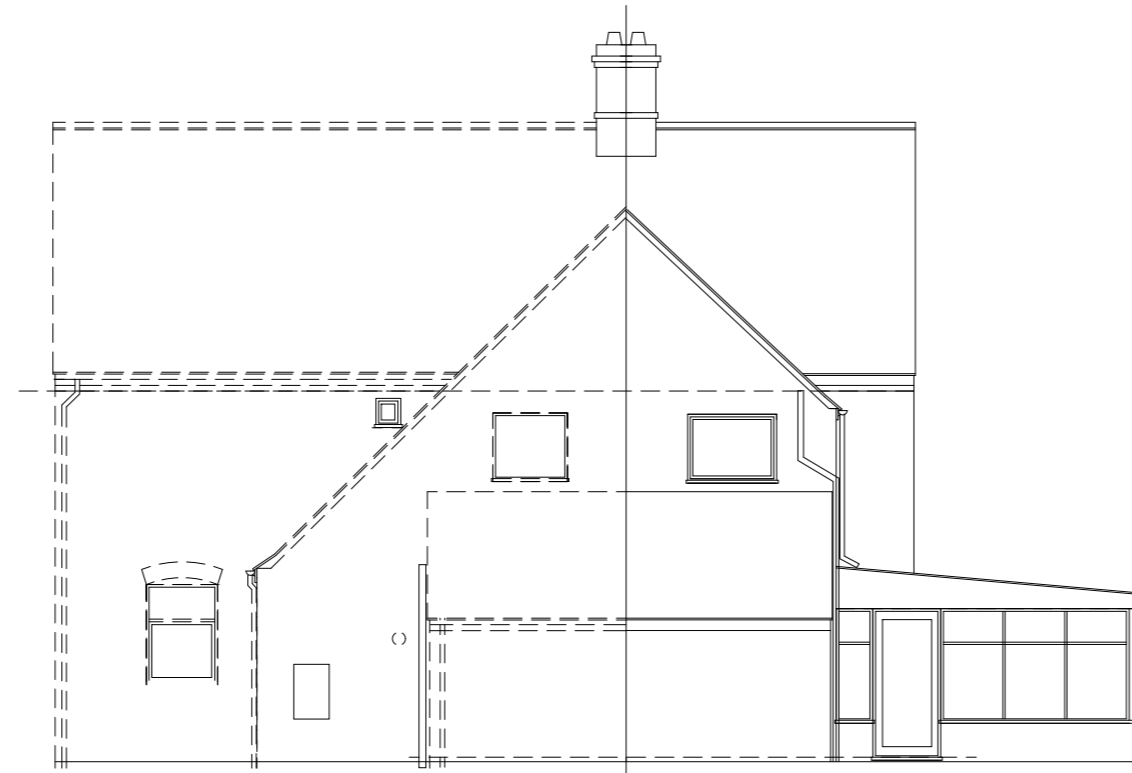



Existing Side Elevation



Existing Rear Elevation



Existing Front Elevation

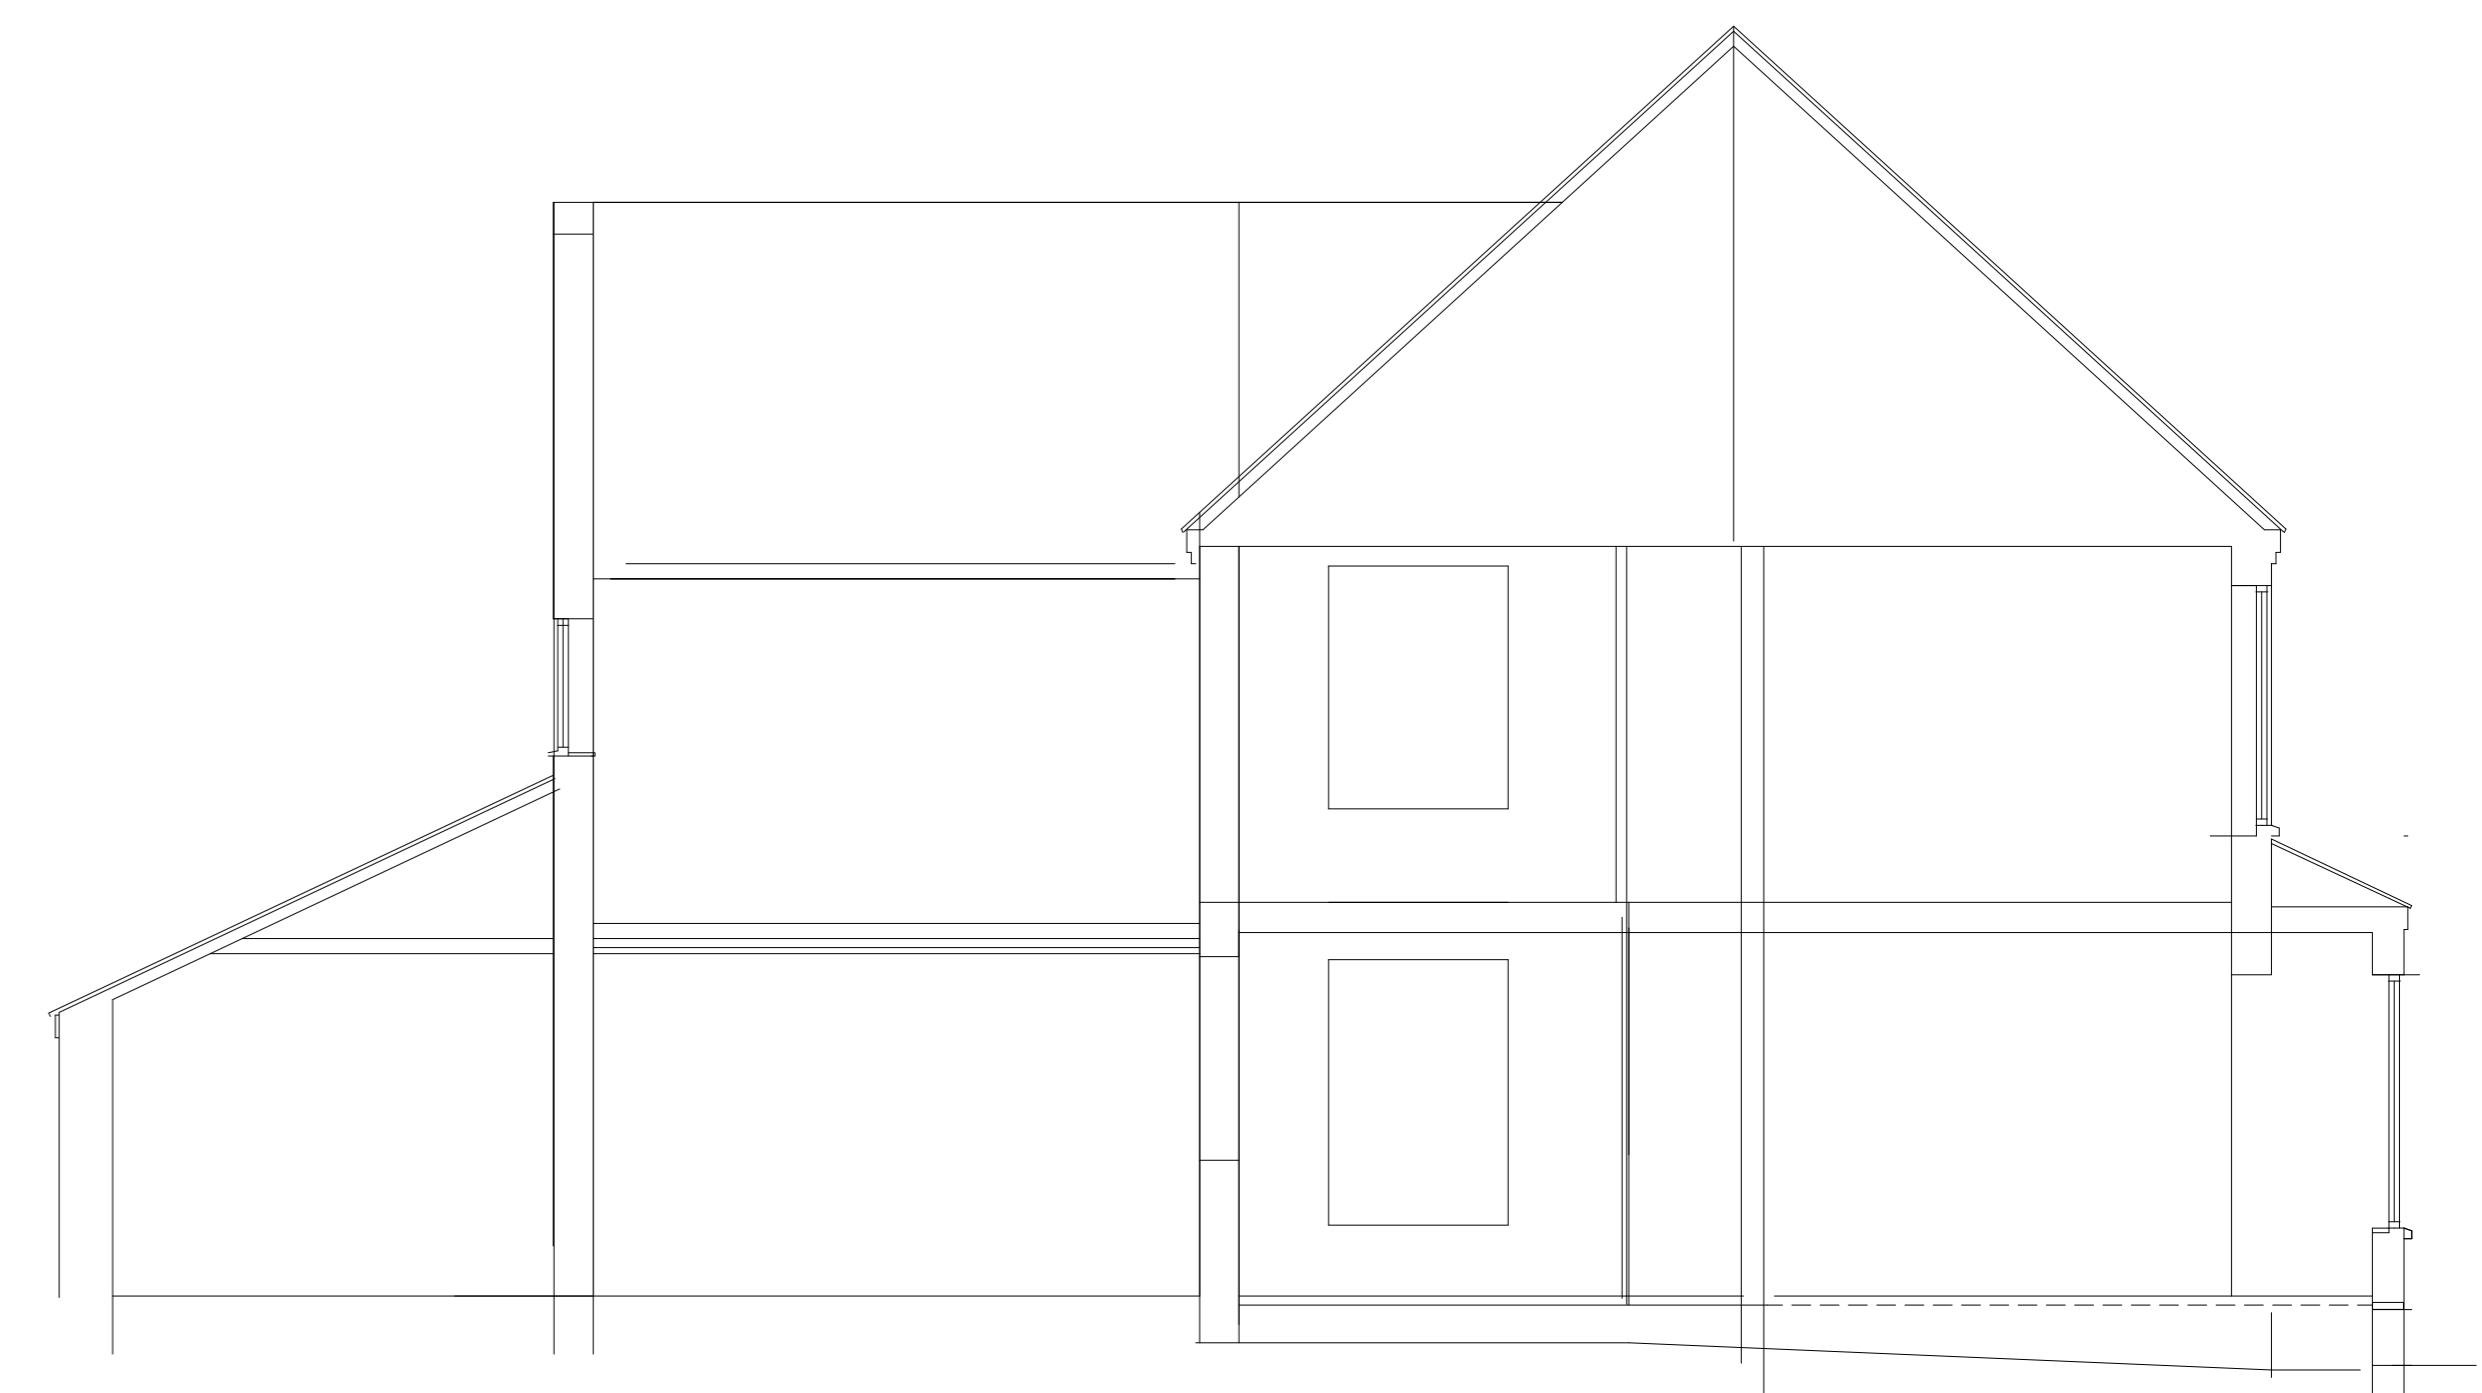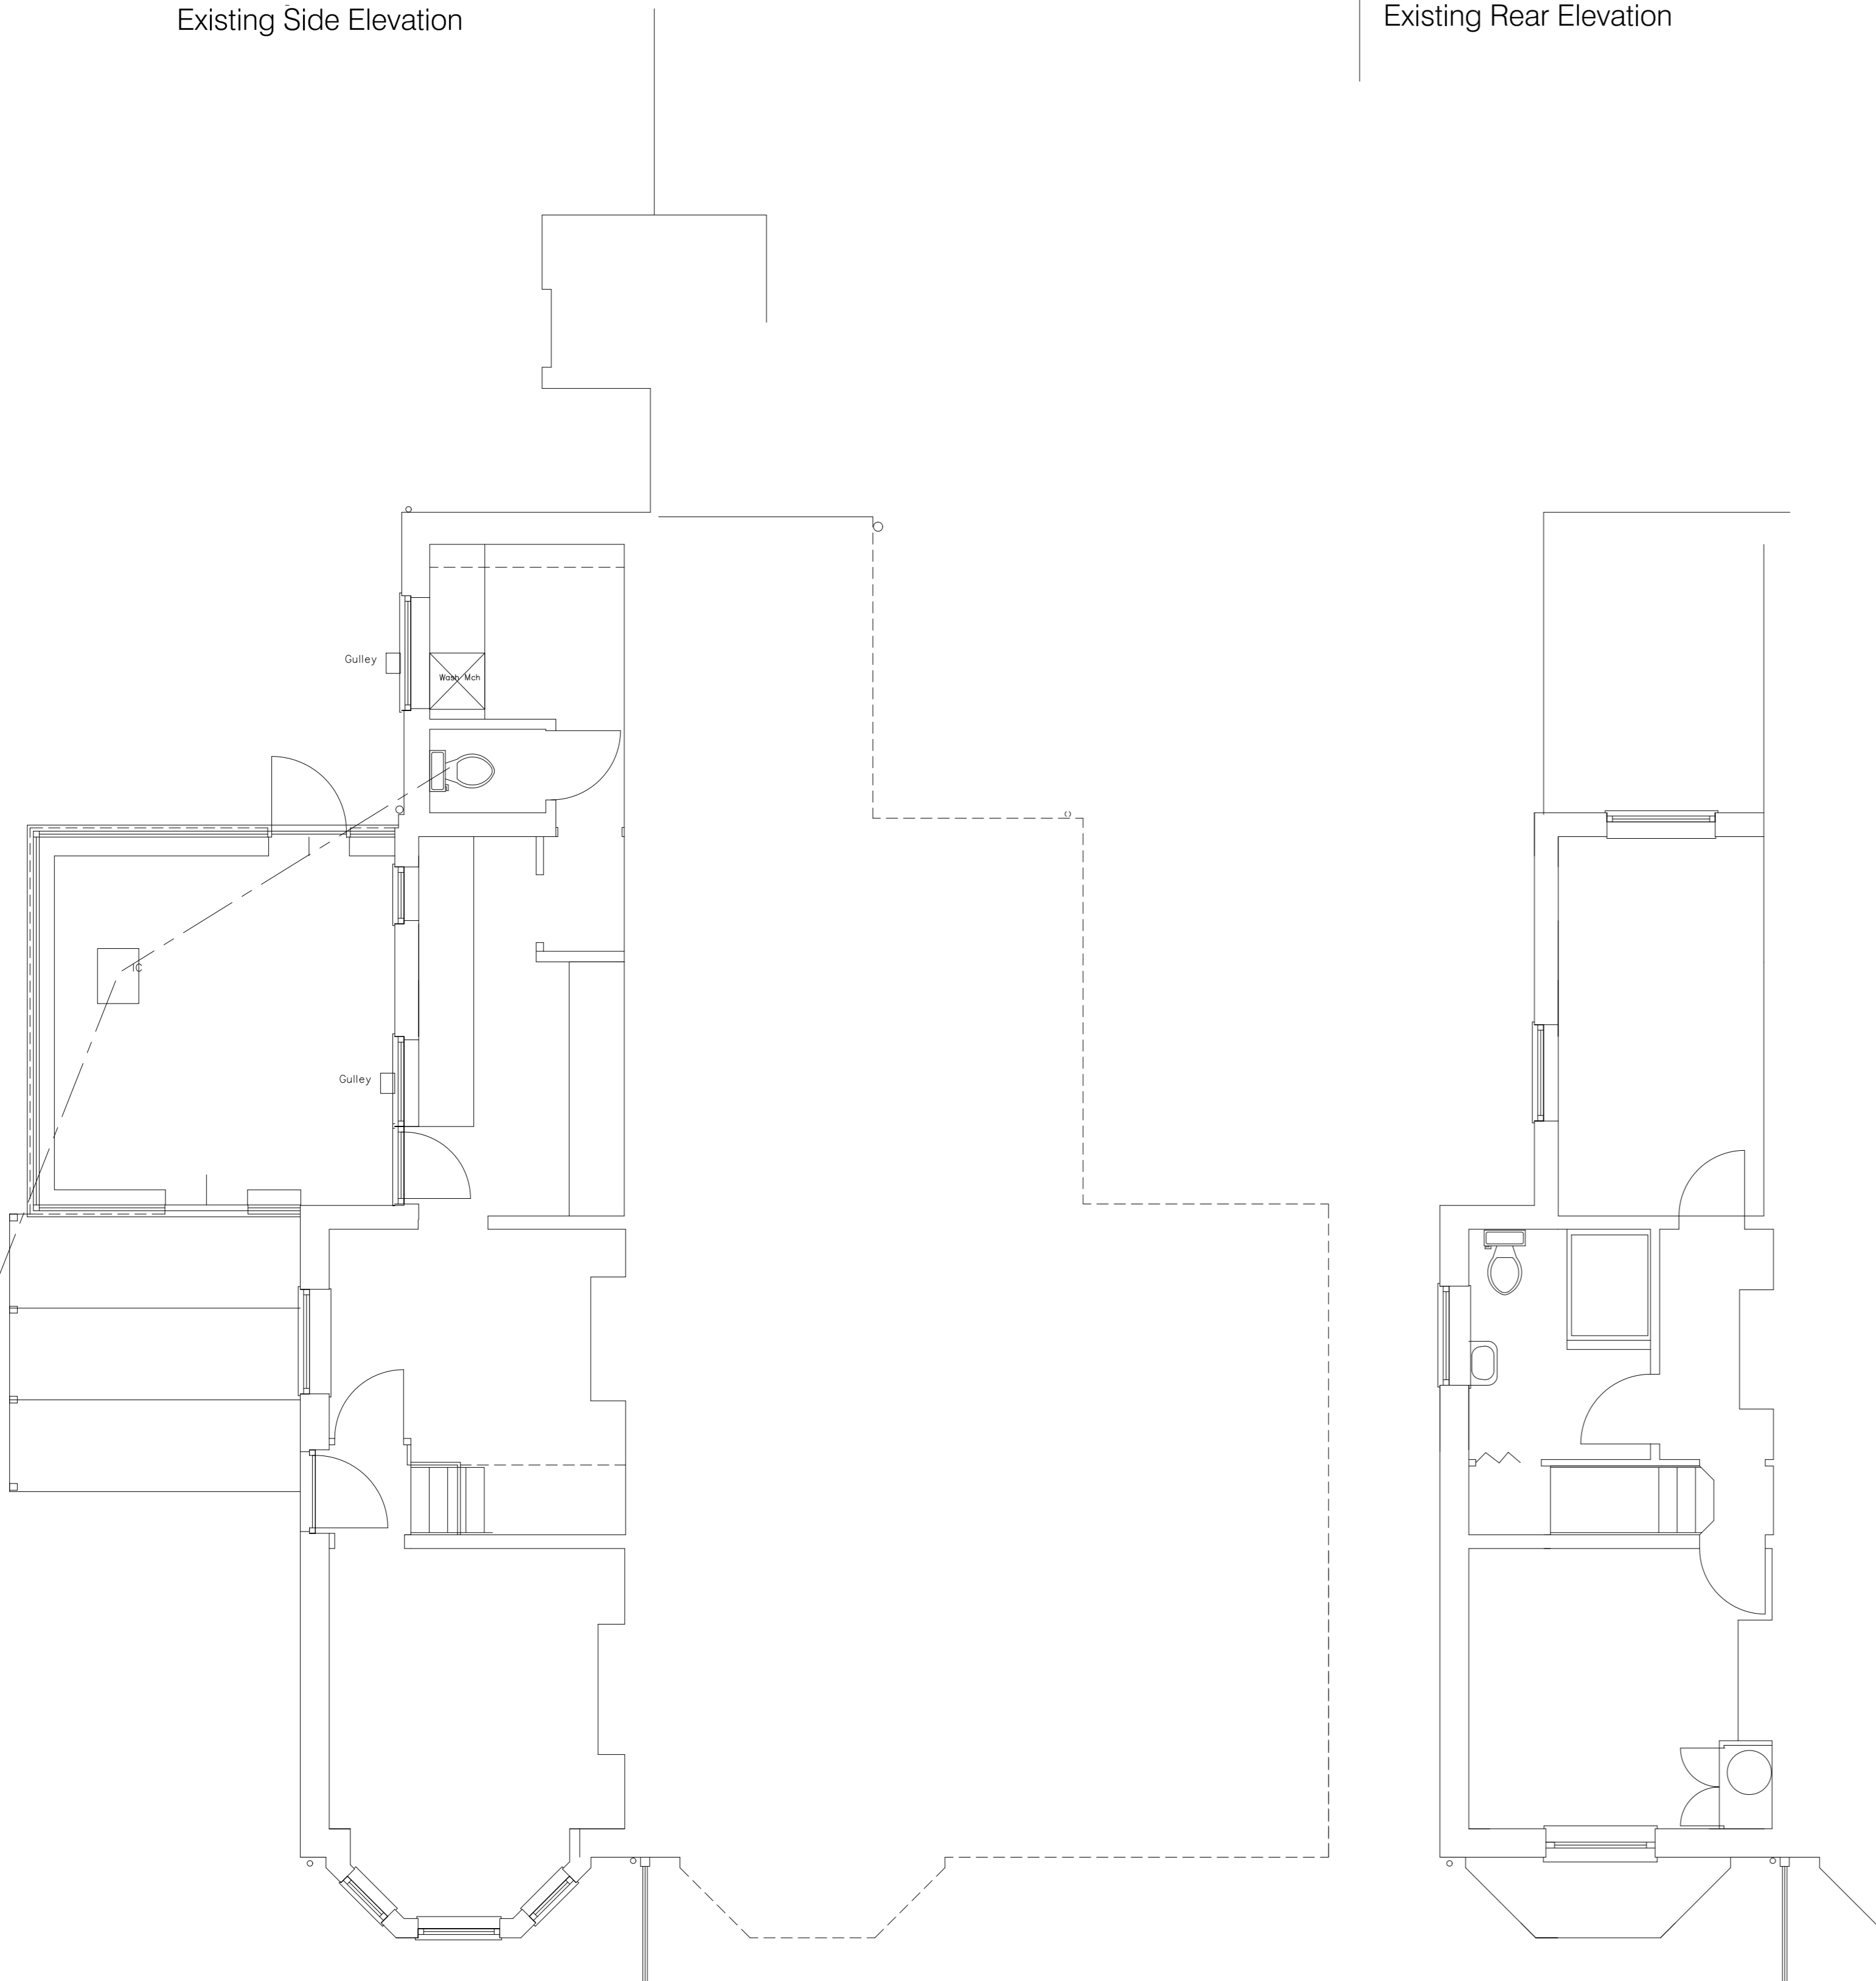

Section A-A

Copyright © 2018 P.H. Design & Planning Ltd. All Rights Reserved

Survey Drawing
The Cottage Norwich Road
Smallburgh
For Somaskanda Chinnia

Scale 1:50 & 1:100

Date Oct 2023

Job No.

 design & planning ltd.

32, VICARAGE STREET, NORTH WALSHAM,
NORFOLK, NR269DQ
Telephone/North Walsham (01692) 406112 & 404819

